


**NOTES:**

- 1. WALKS TO HAVE A 1% CROSS-SLOPE TO DRAIN TO LOW SIDE OF WALK
- 2. REF. SHEET 15/44 FOR GENERAL NOTES AND LEGEND

**RESERVOIR**

MATCHLINE A

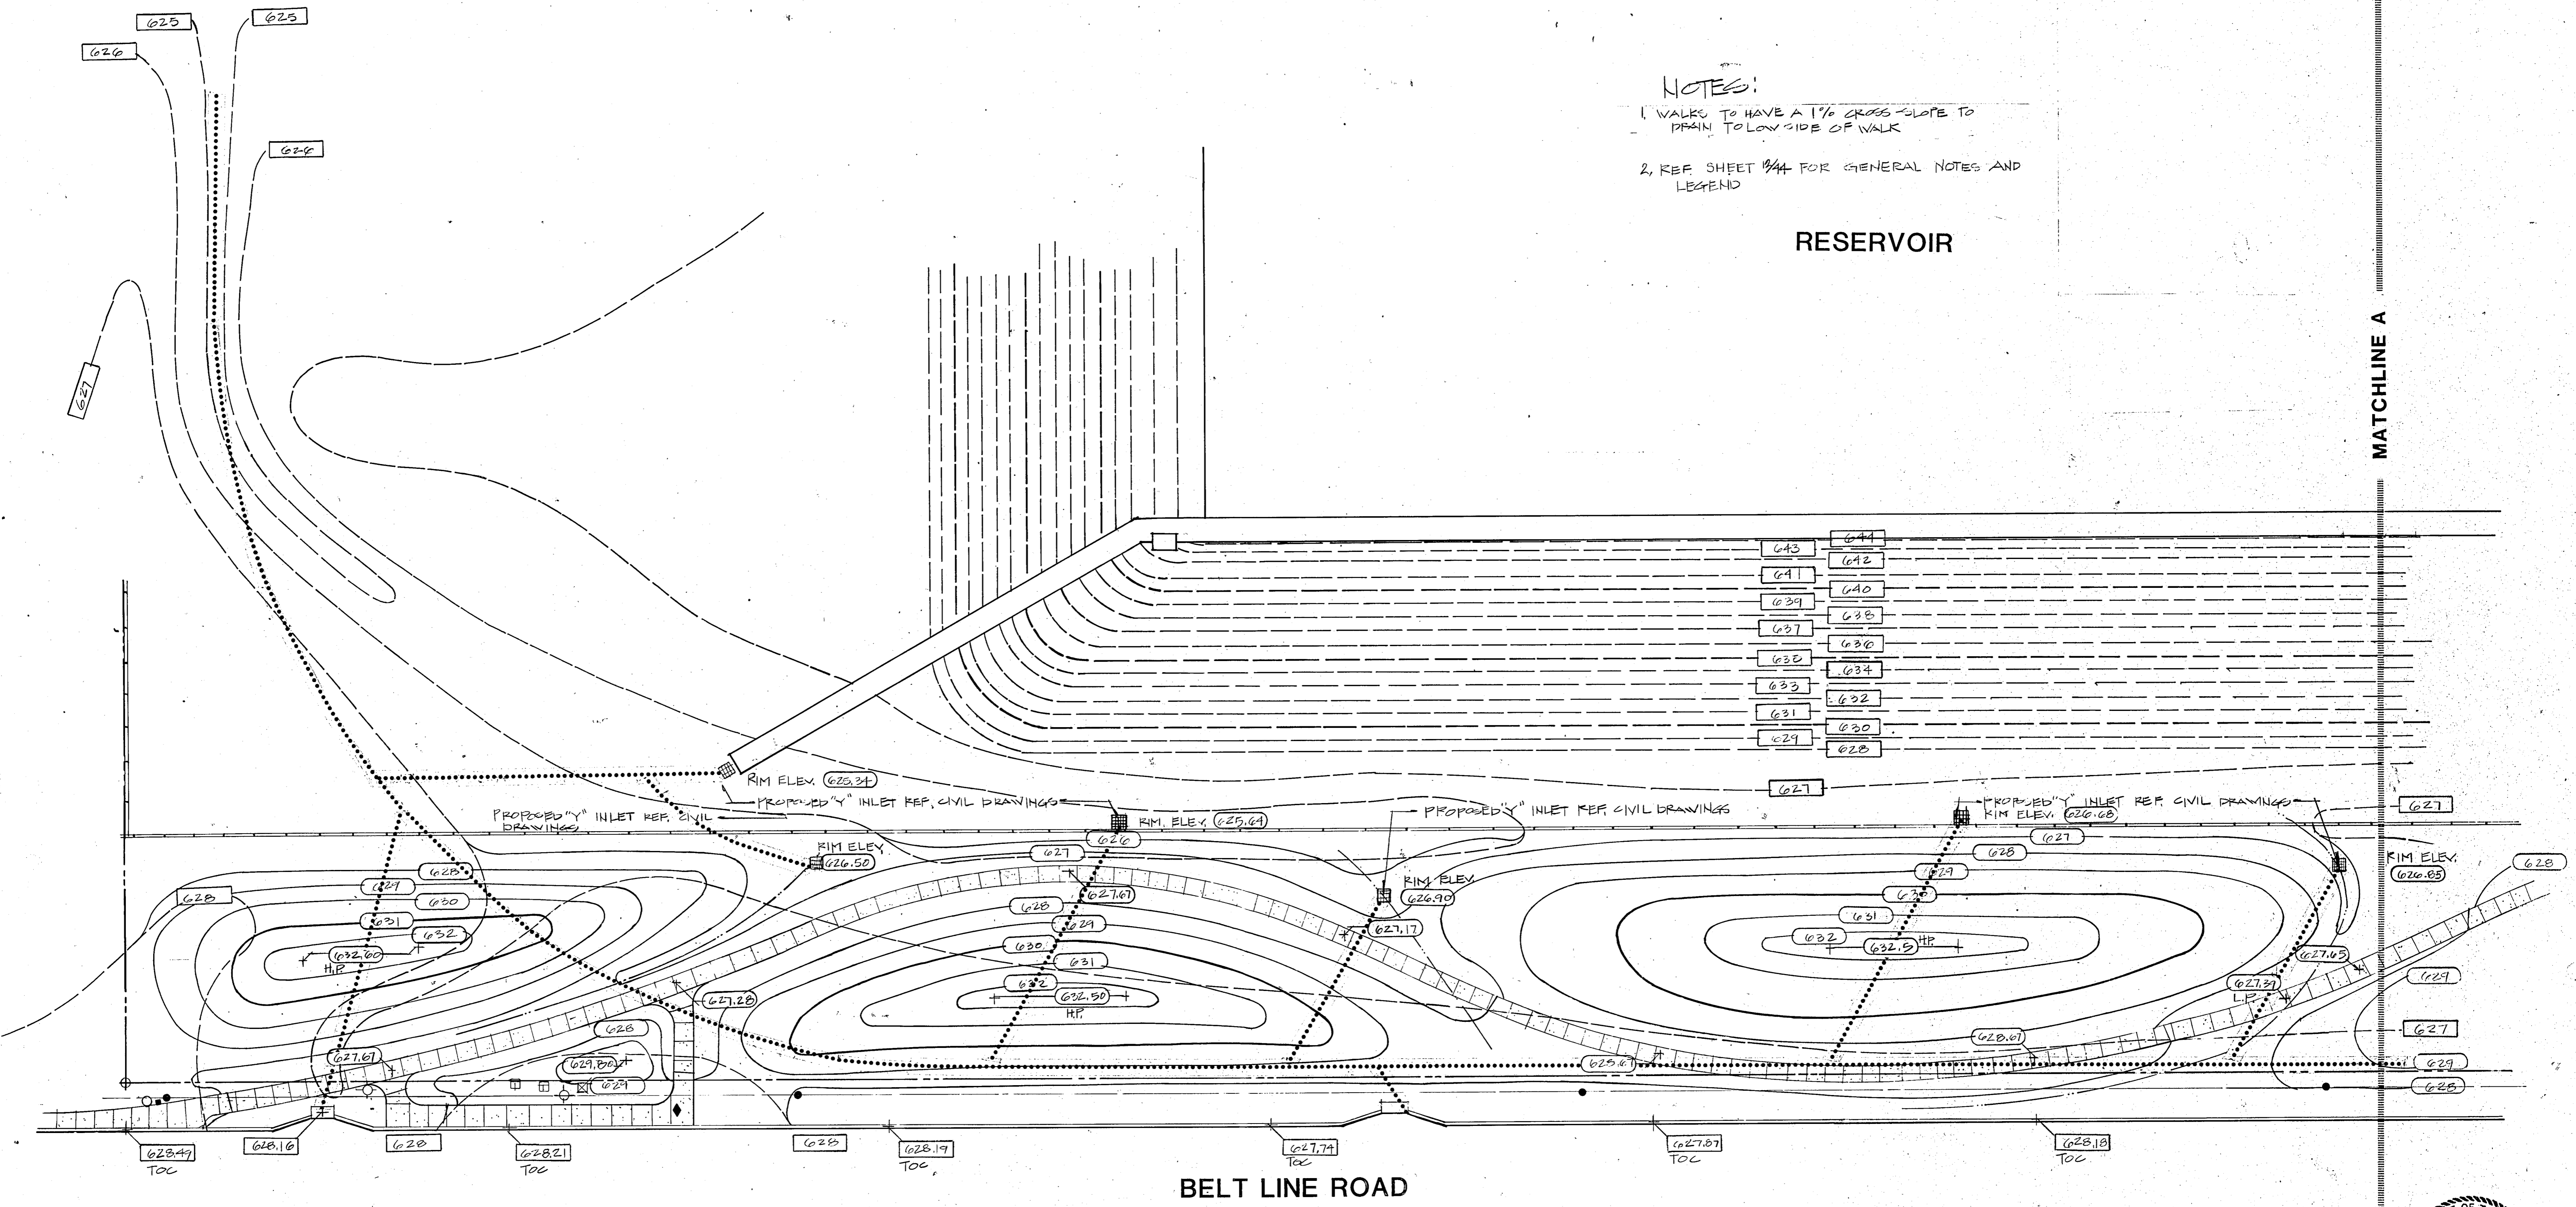

**BELT LINE ROAD**



**GRADING PLAN**  
SCALE: 1"=20'-0"



15/44

NO.	DATE	REVISION	APPROVED
BELTWOOD RESERVOIR EXPANSION			
GRADING PLAN			
DALLAS WATER UTILITIES CITY OF DALLAS, TEXAS			
Turner Collie & Braden Inc.			
DESIGN		CONTRACT NO.	89-79
DRAWN		FILE NO.	630 Q 700 F
TRACED		SHEET NO.	15
CHECKED		OF	44
DATE			

**LINDA TYLER** landscape architecture  
11100 CENTRAL EXP. HWY. SUITE 100  
DALLAS, TEXAS 75241 PHONE: 754-1210