




**1 WEST ELEVATION**  
SCALE: 1/4" = 1'-0"

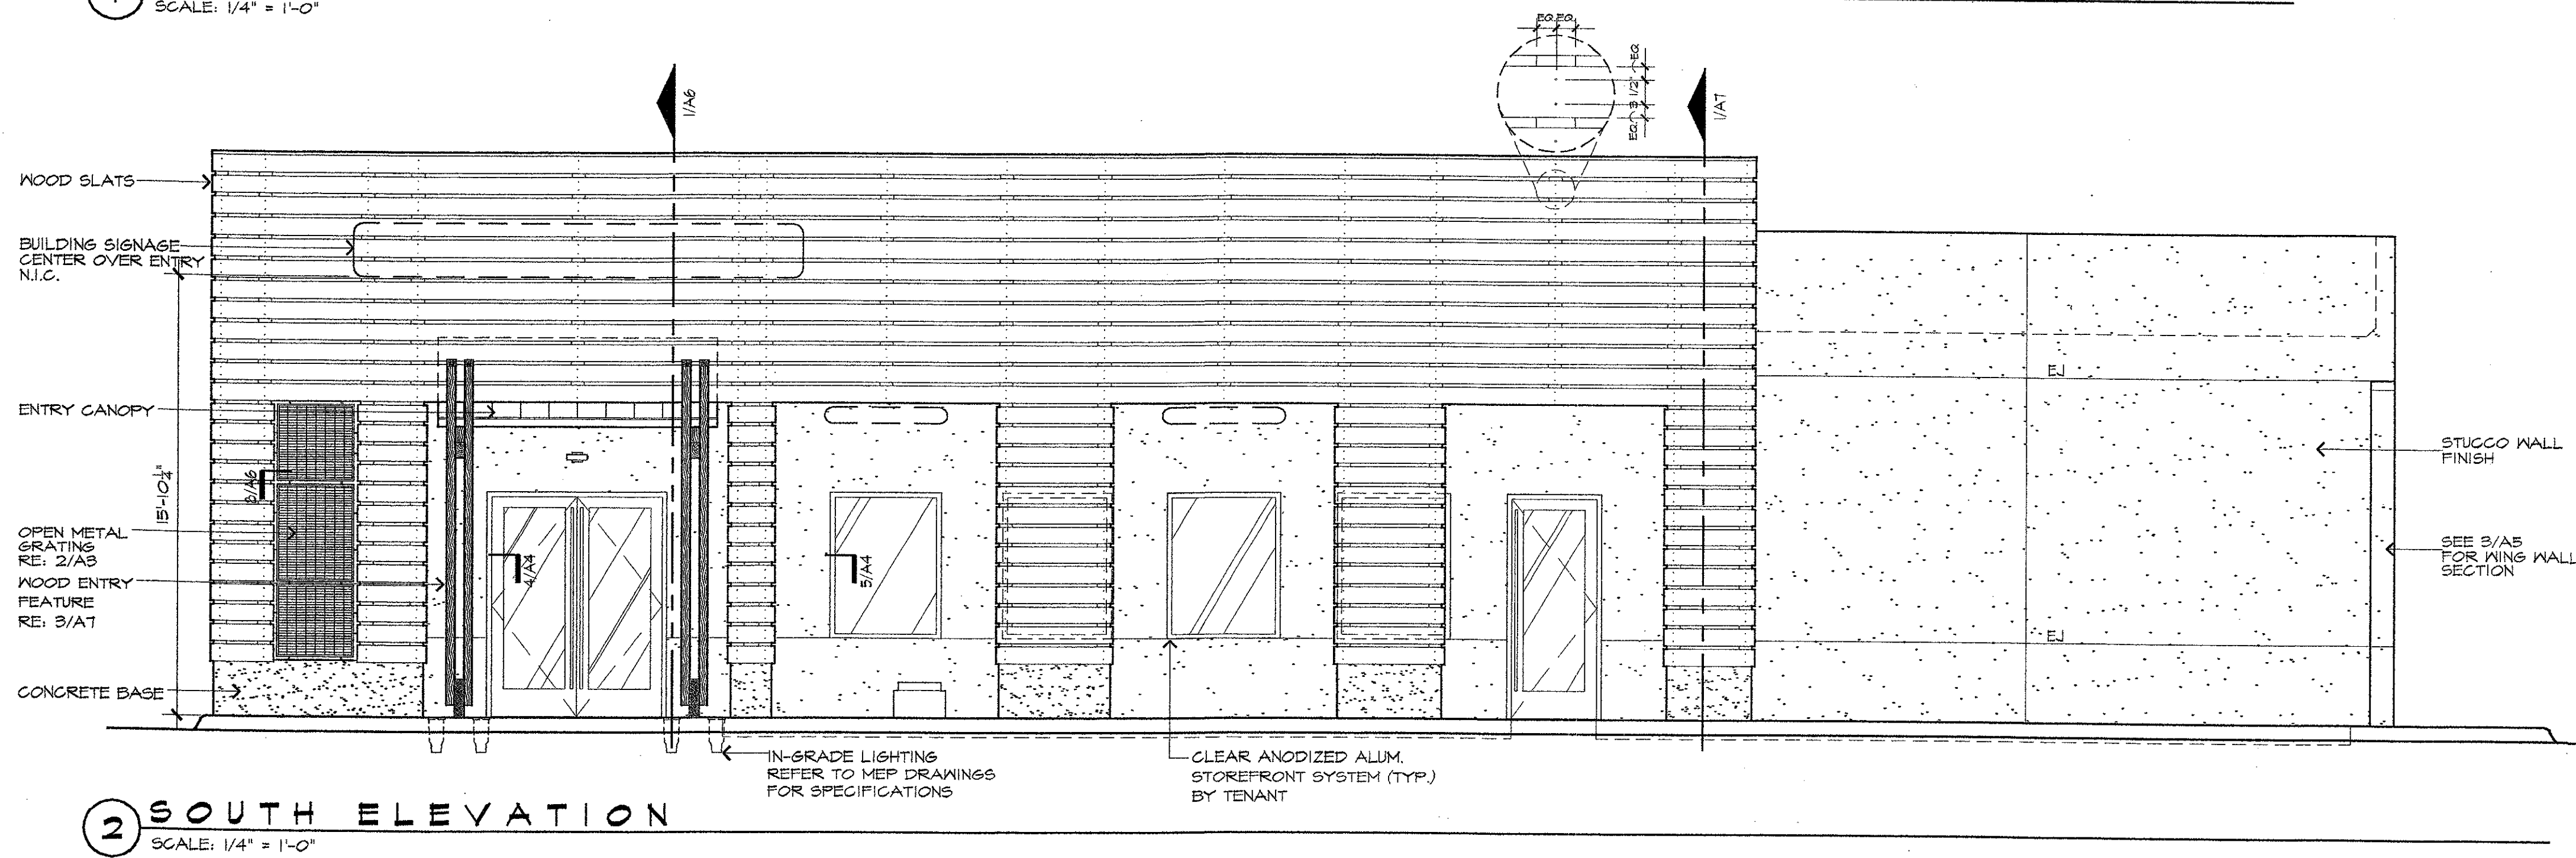


**2 SOUTH ELEVATION**  
SCALE: 1/4" = 1'-0"

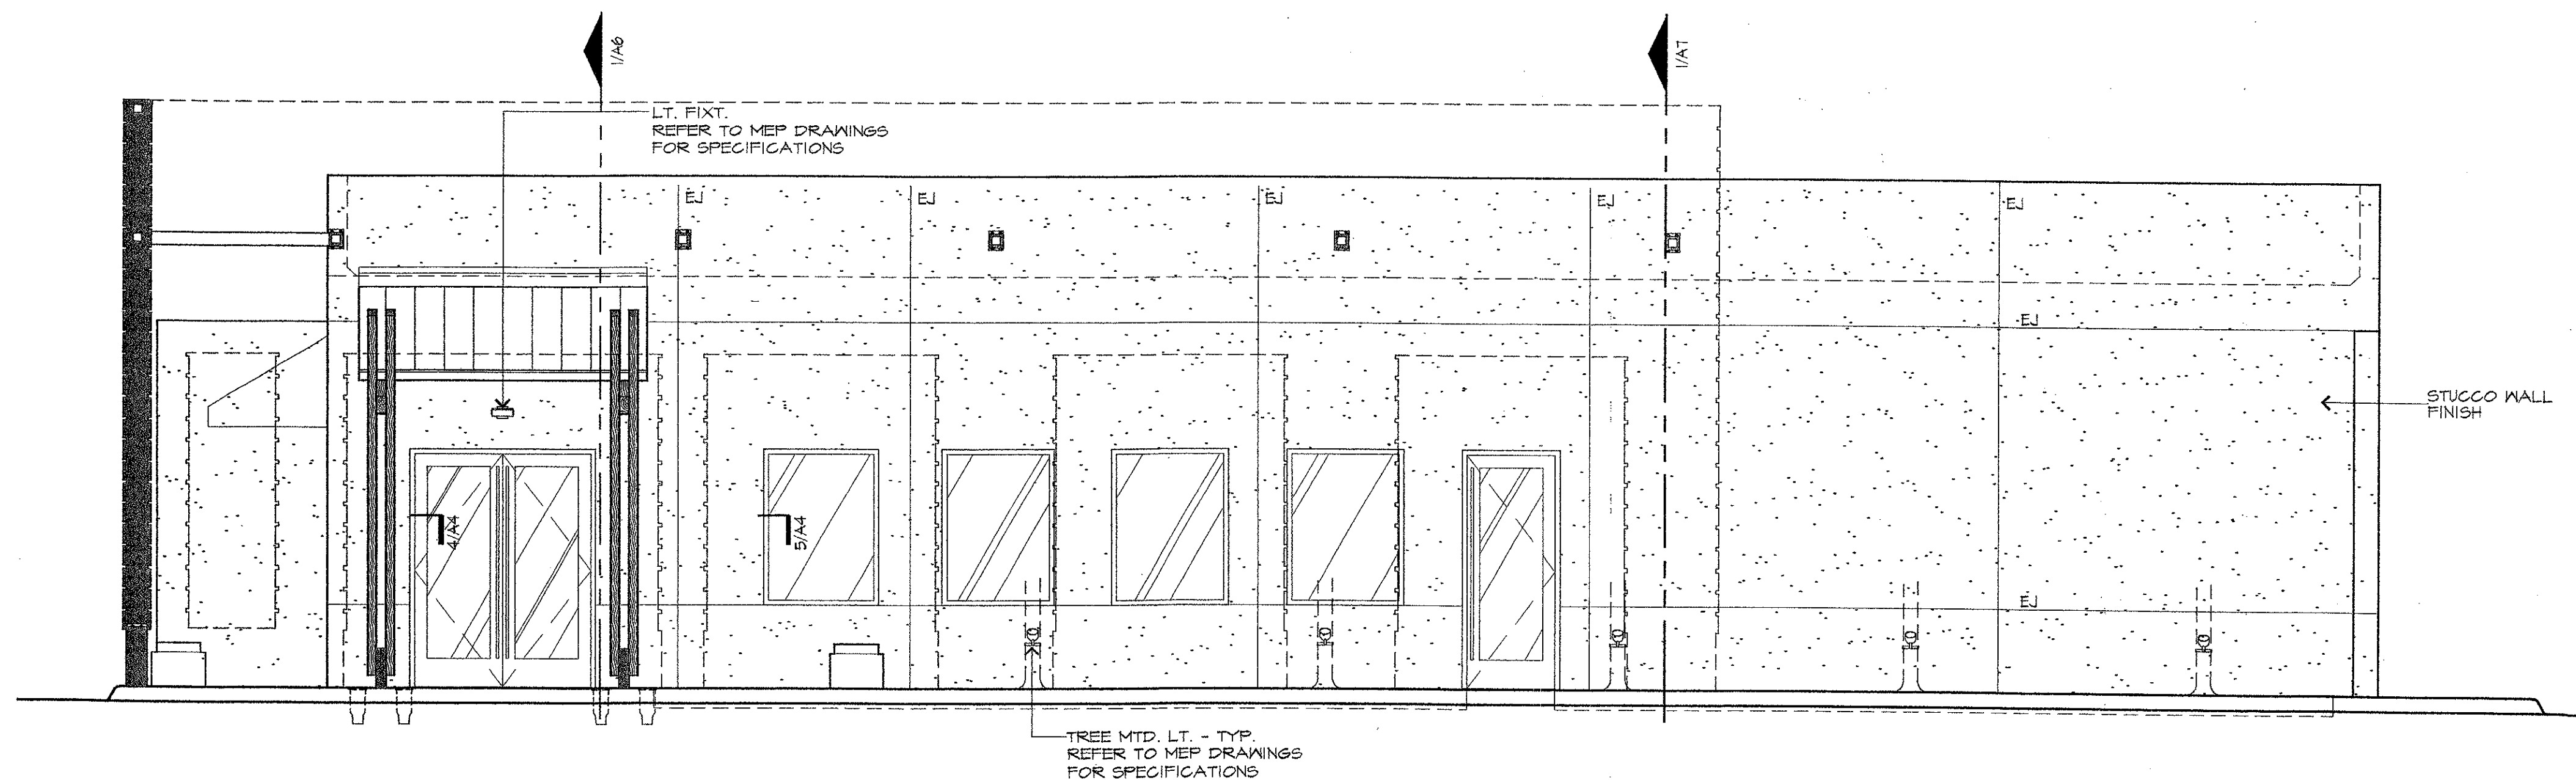


**3 SOUTH ELEVATION BEYOND SCREENING WALL**  
SCALE: 1/4" = 1'-0"

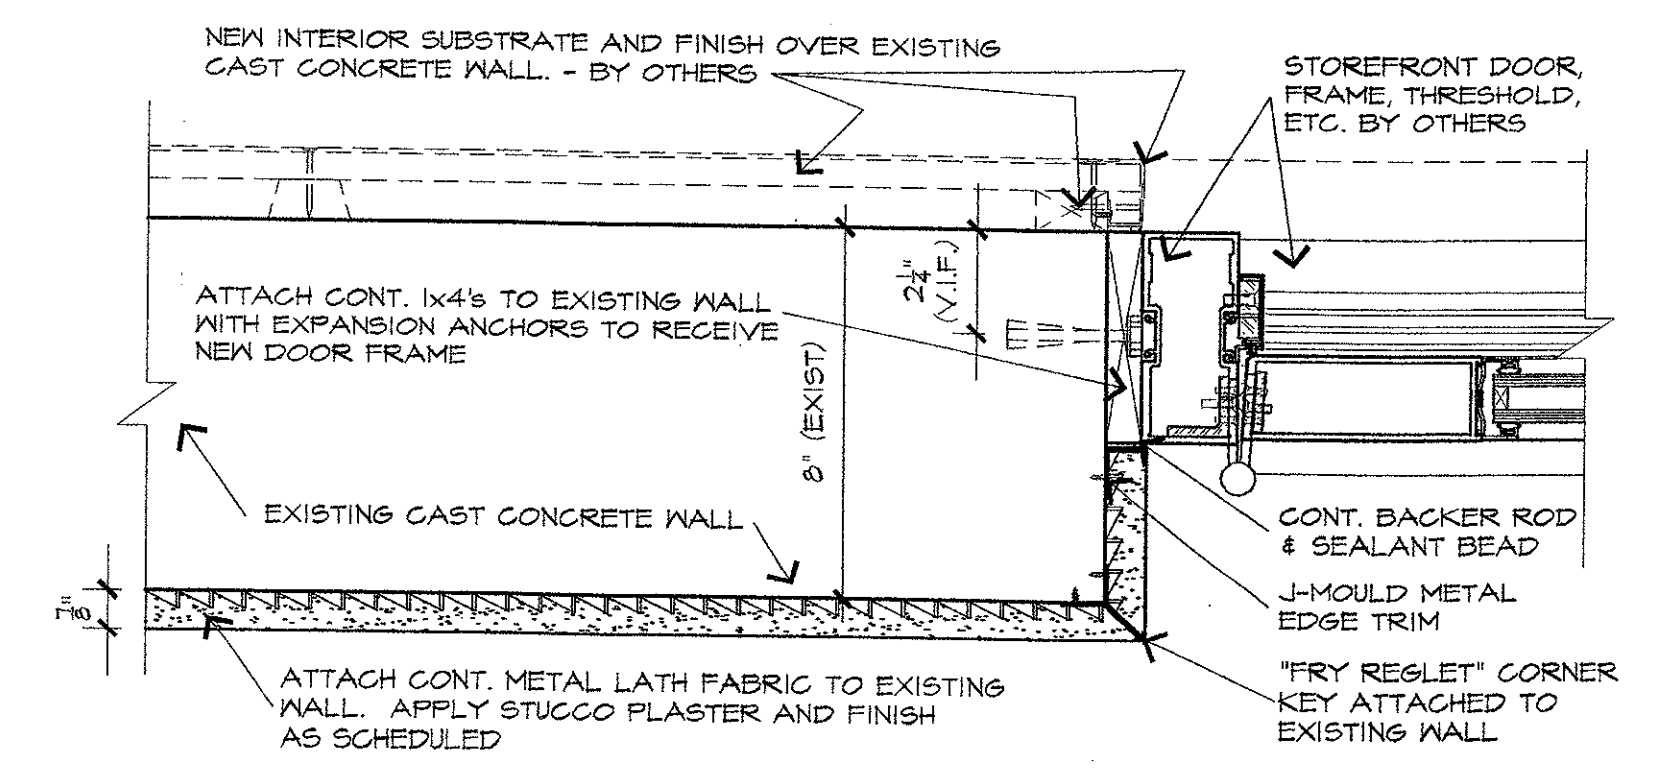


**4 TYPICAL DOOR JAMB**  
SCALE: 3" = 1'-0"

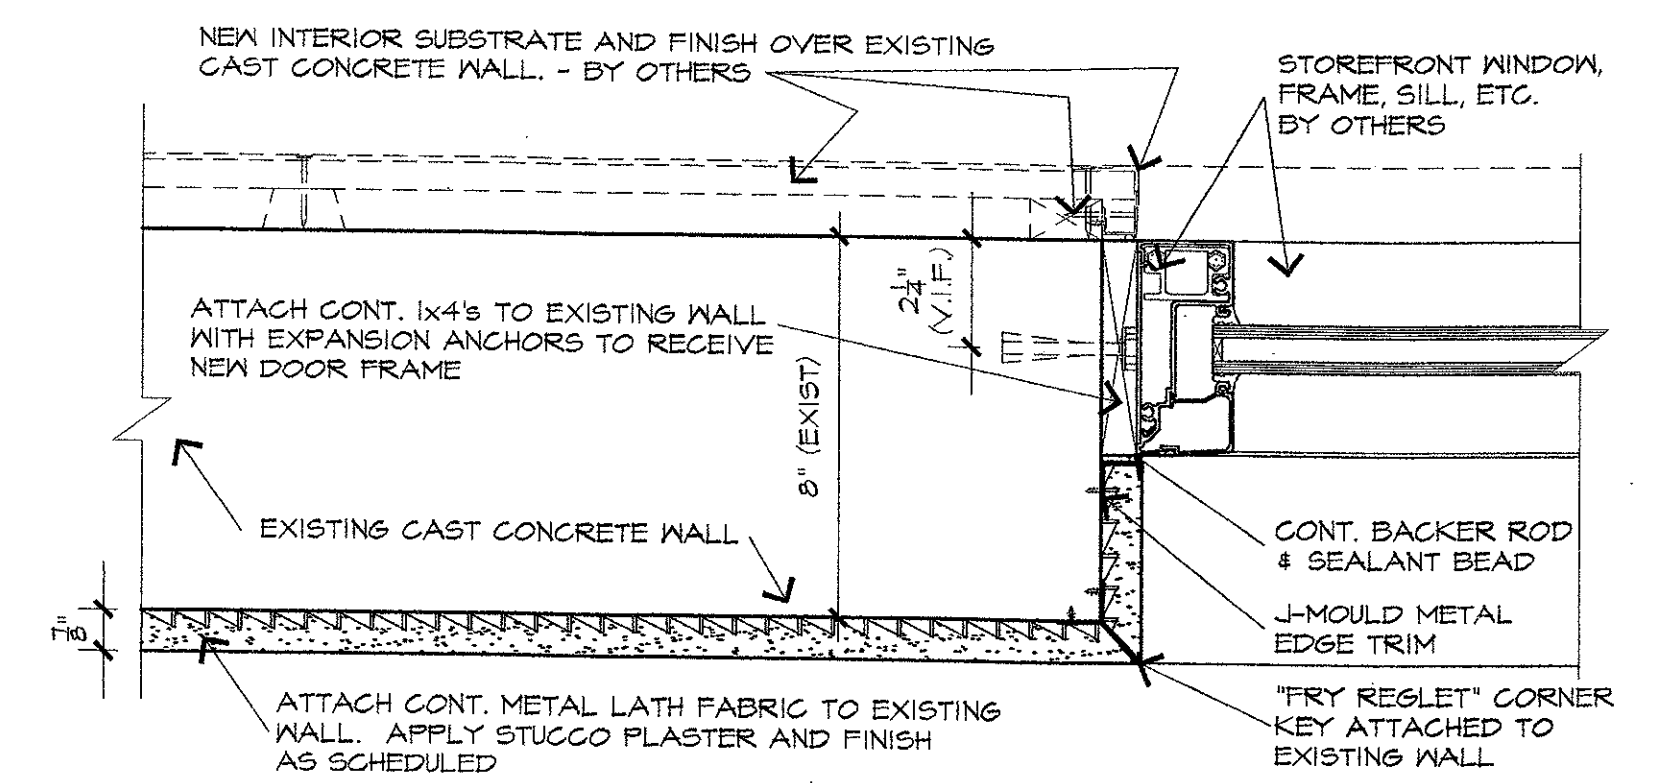


**5 TYPICAL WINDOW JAMB**  
SCALE: 3" = 1'-0"

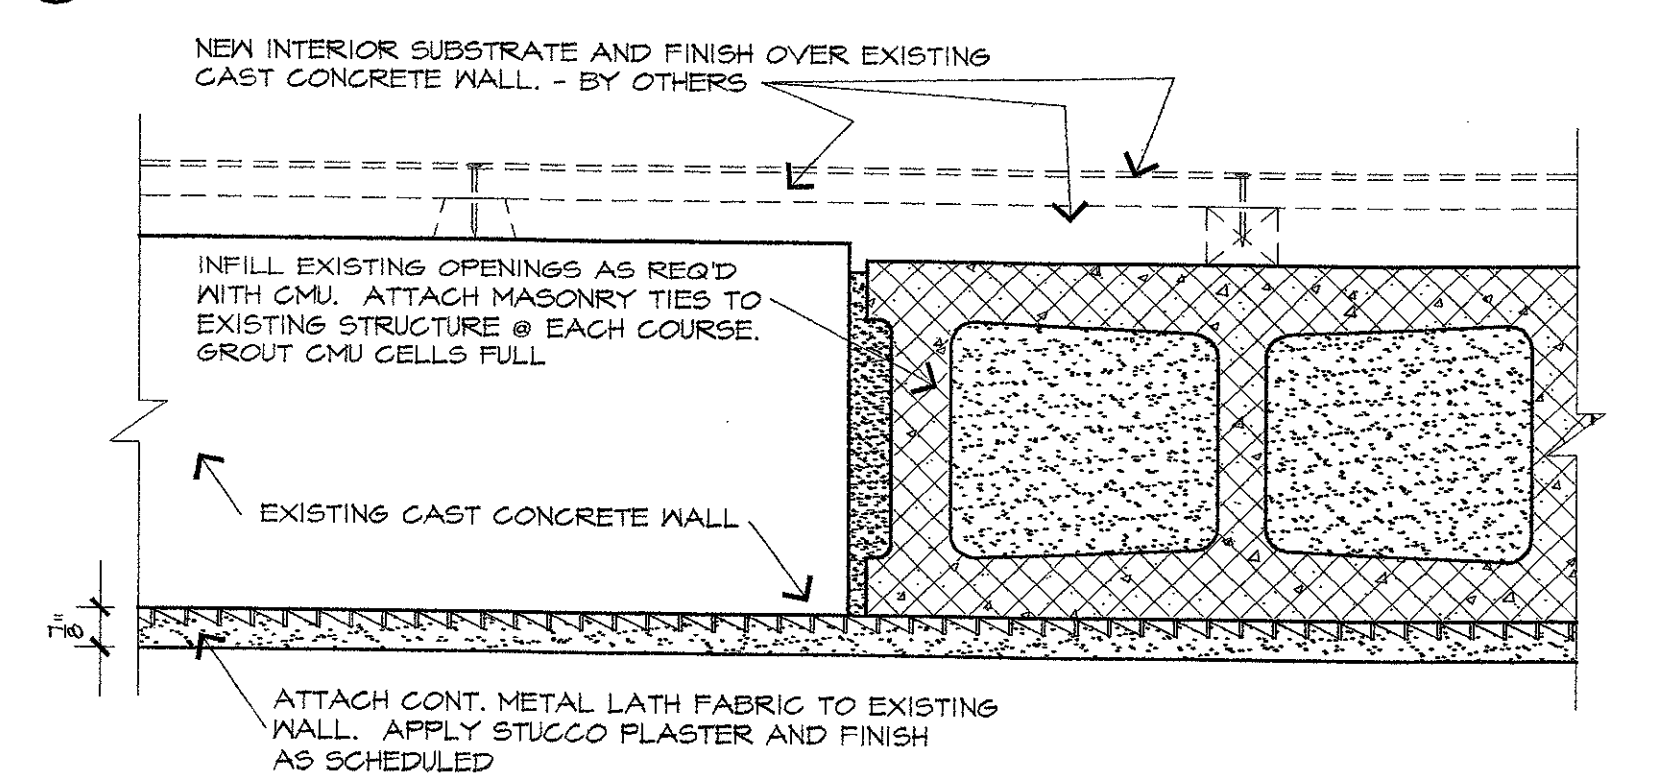

**6 WALL INFILL DETAIL**  
SCALE: 3" = 1'-0"

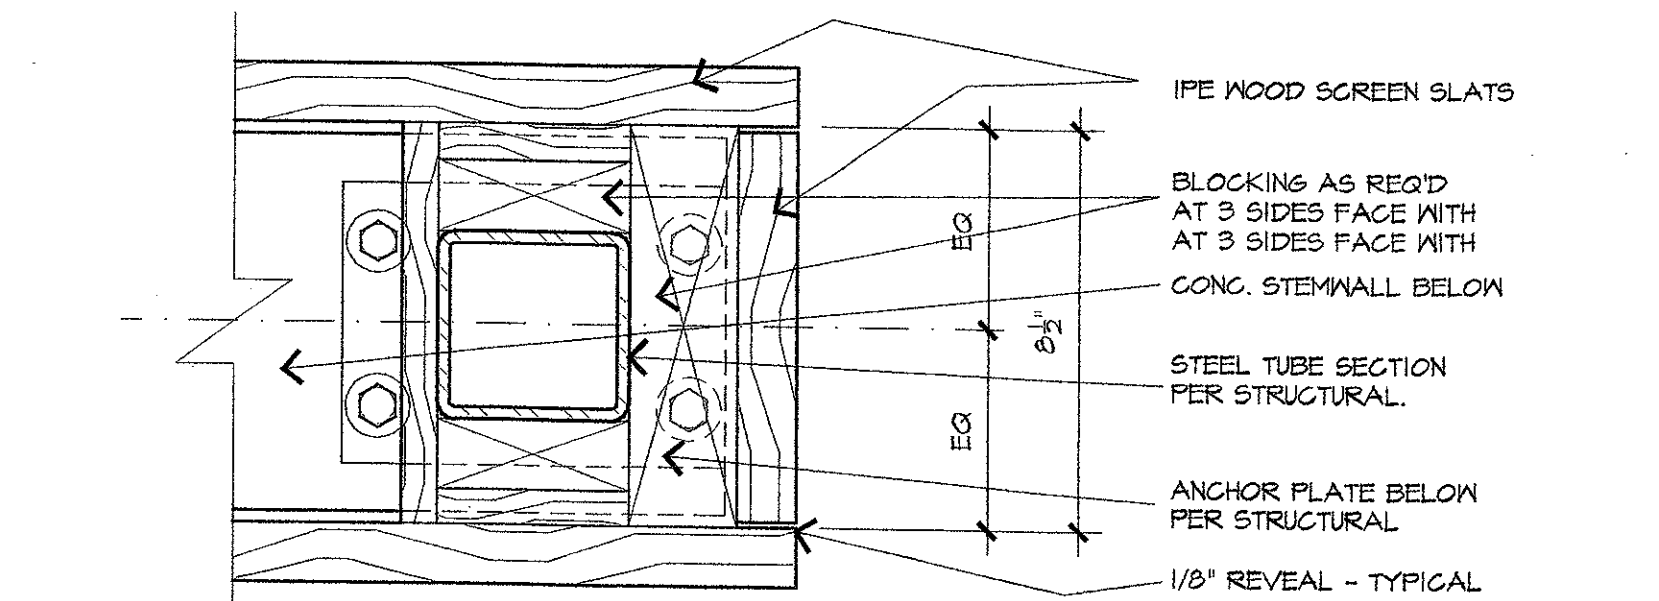

**7 SCREENING WALL DETAIL**  
SCALE: 3" = 1'-0"

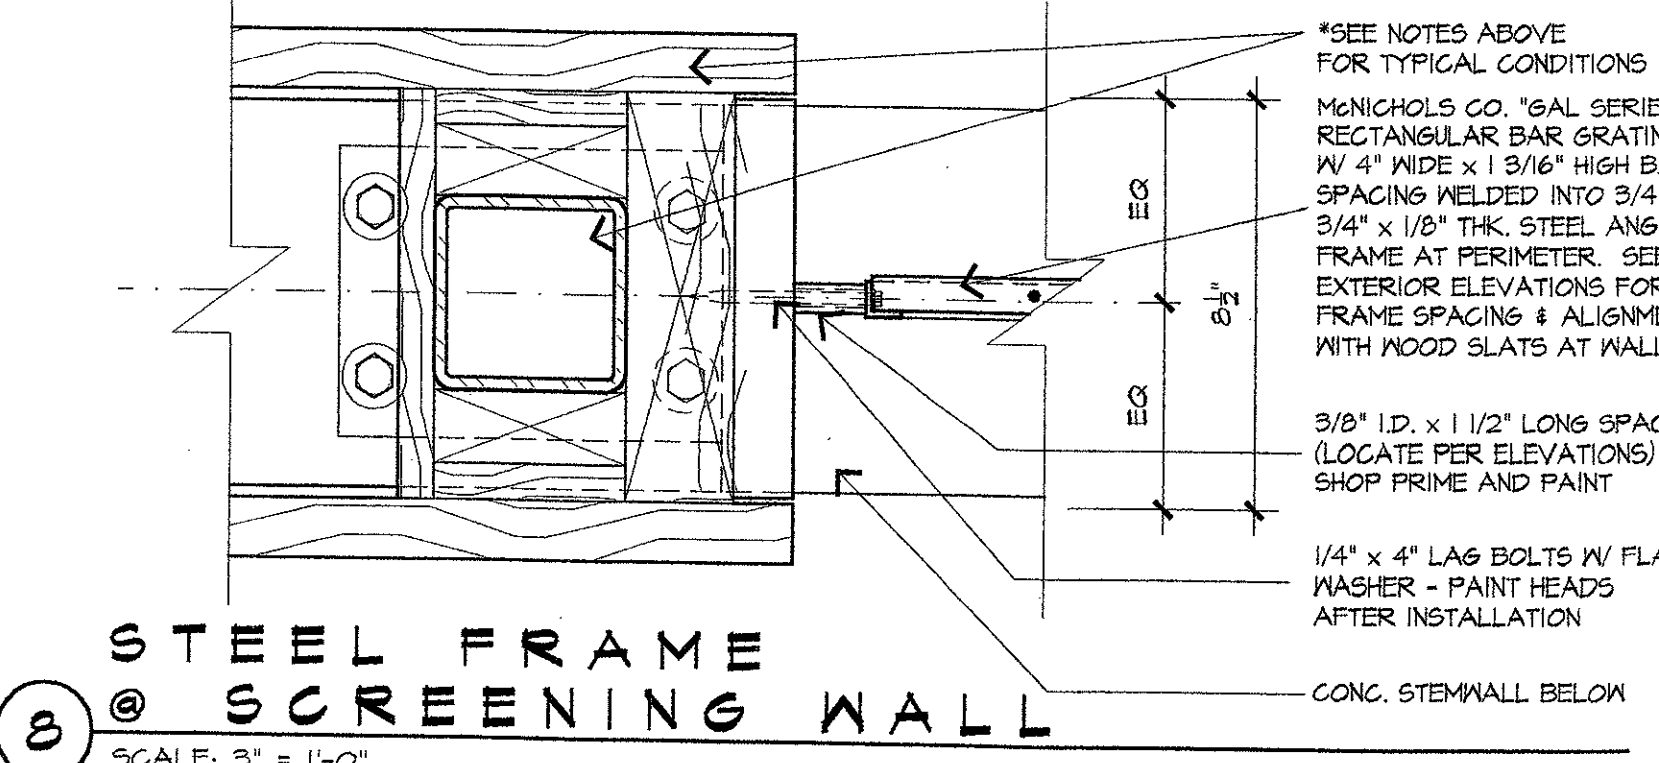

**8 STEEL FRAME @ SCREENING WALL**  
SCALE: 3" = 1'-0"

PEI WEI  
4601 BELTLINE ROAD  
ADDISON, TEXAS



BERNBAUM  
MAGADINI

4508 McKinney Avenue  
#103, Dallas, TX 75205  
Telephone 214.219.4528  
Fax 214.521.3286

REVISION

JOB NUMBER  
03109

DATE  
03.08.04

SHEET NUMBER

A4