




3 WALL SECTION
SCALE: 3/4" = 1'-0"

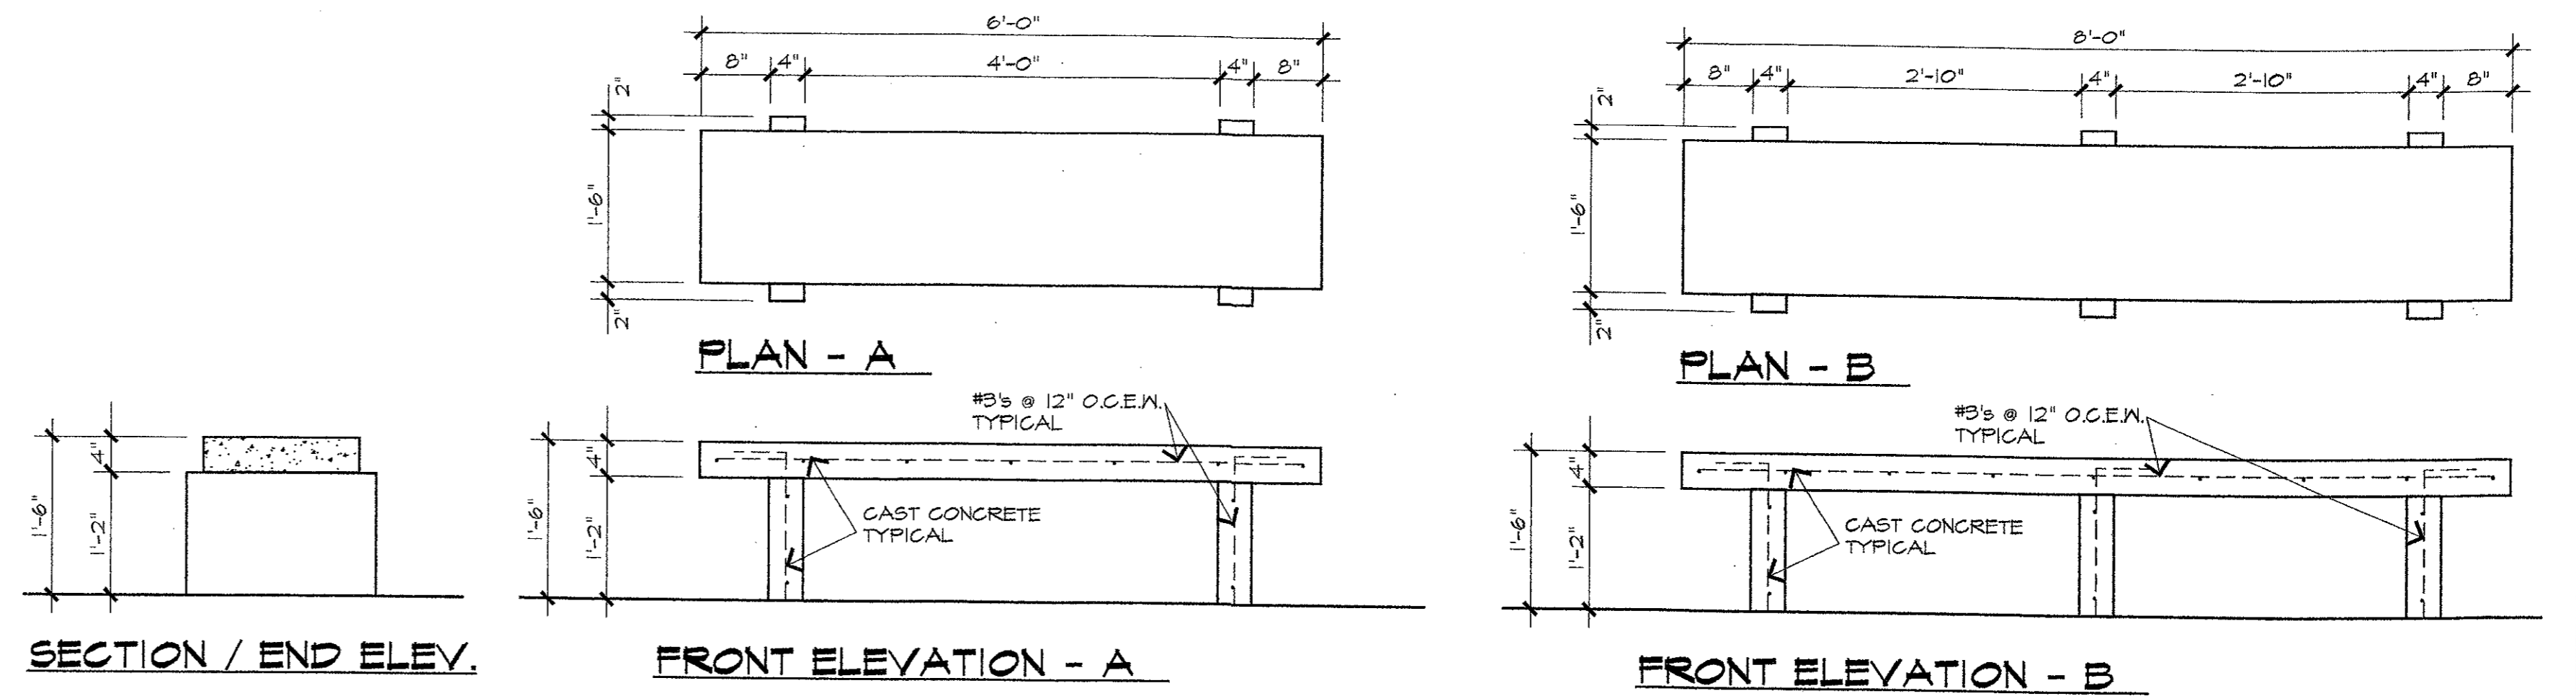


4 CAST CONCRETE BENCH DETAILS
SCALE: 3/4" = 1'-0"

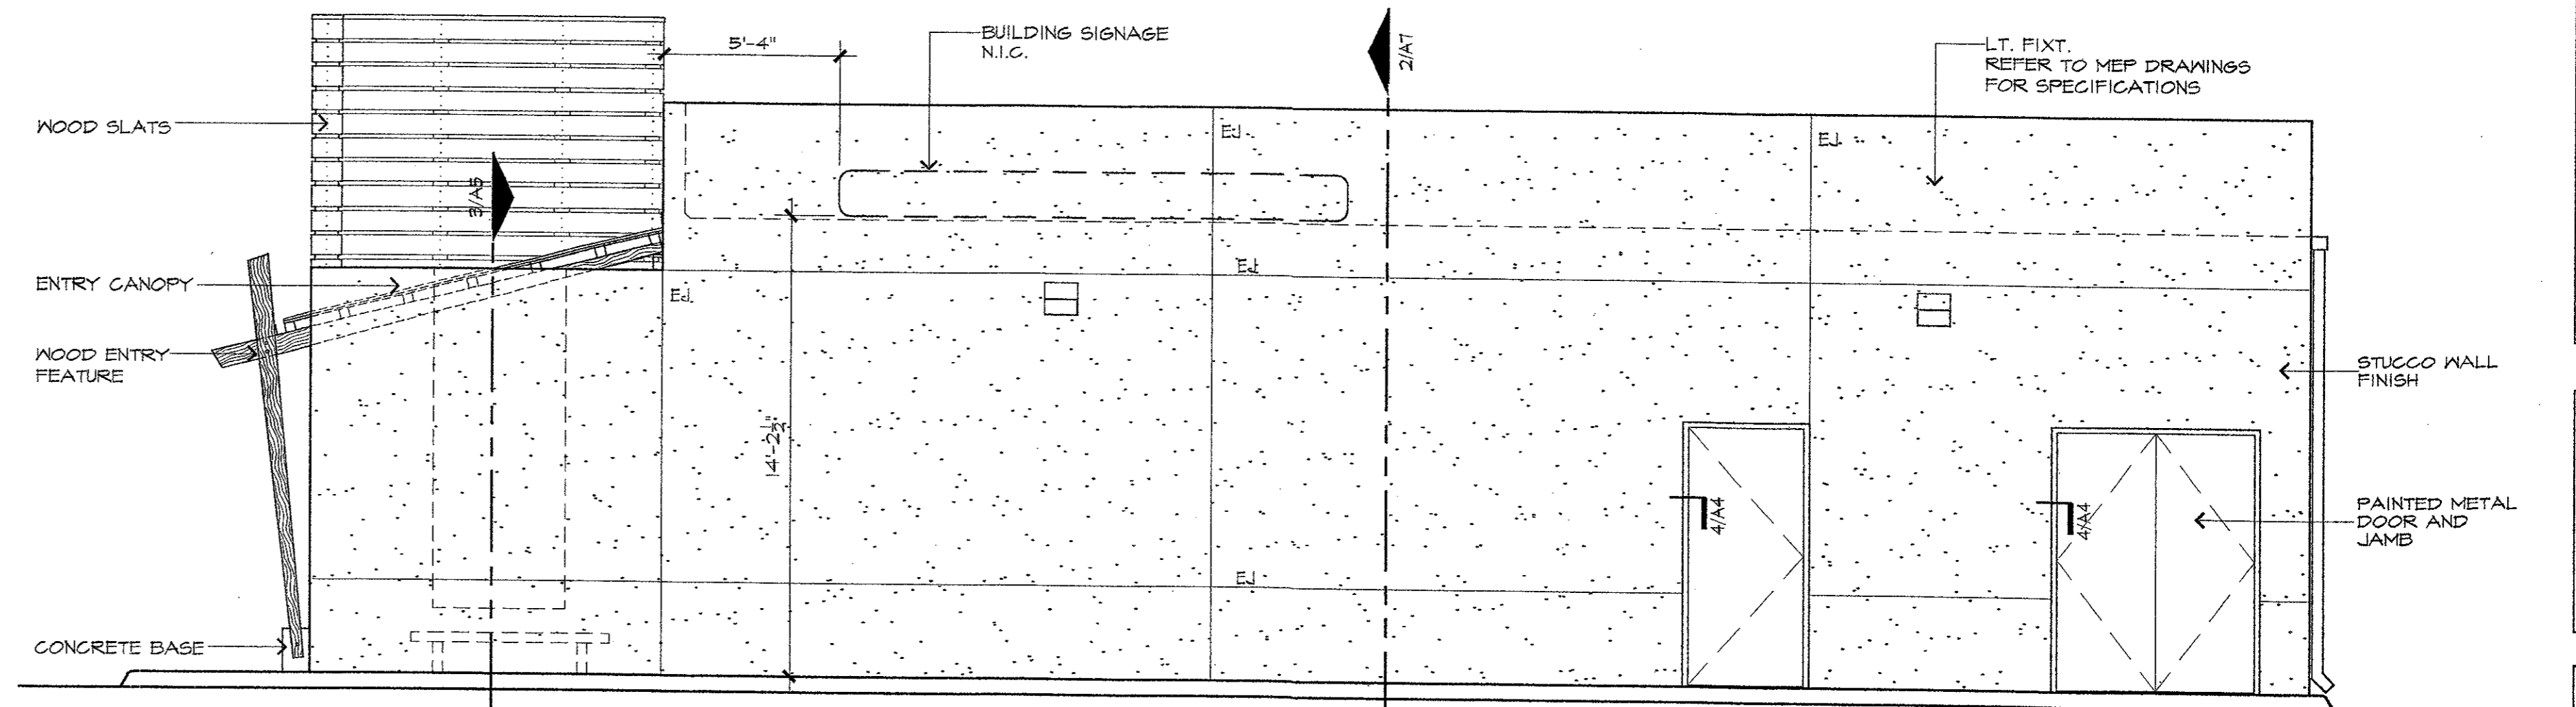

1 EAST ELEVATION
SCALE: 1/4" = 1'-0"

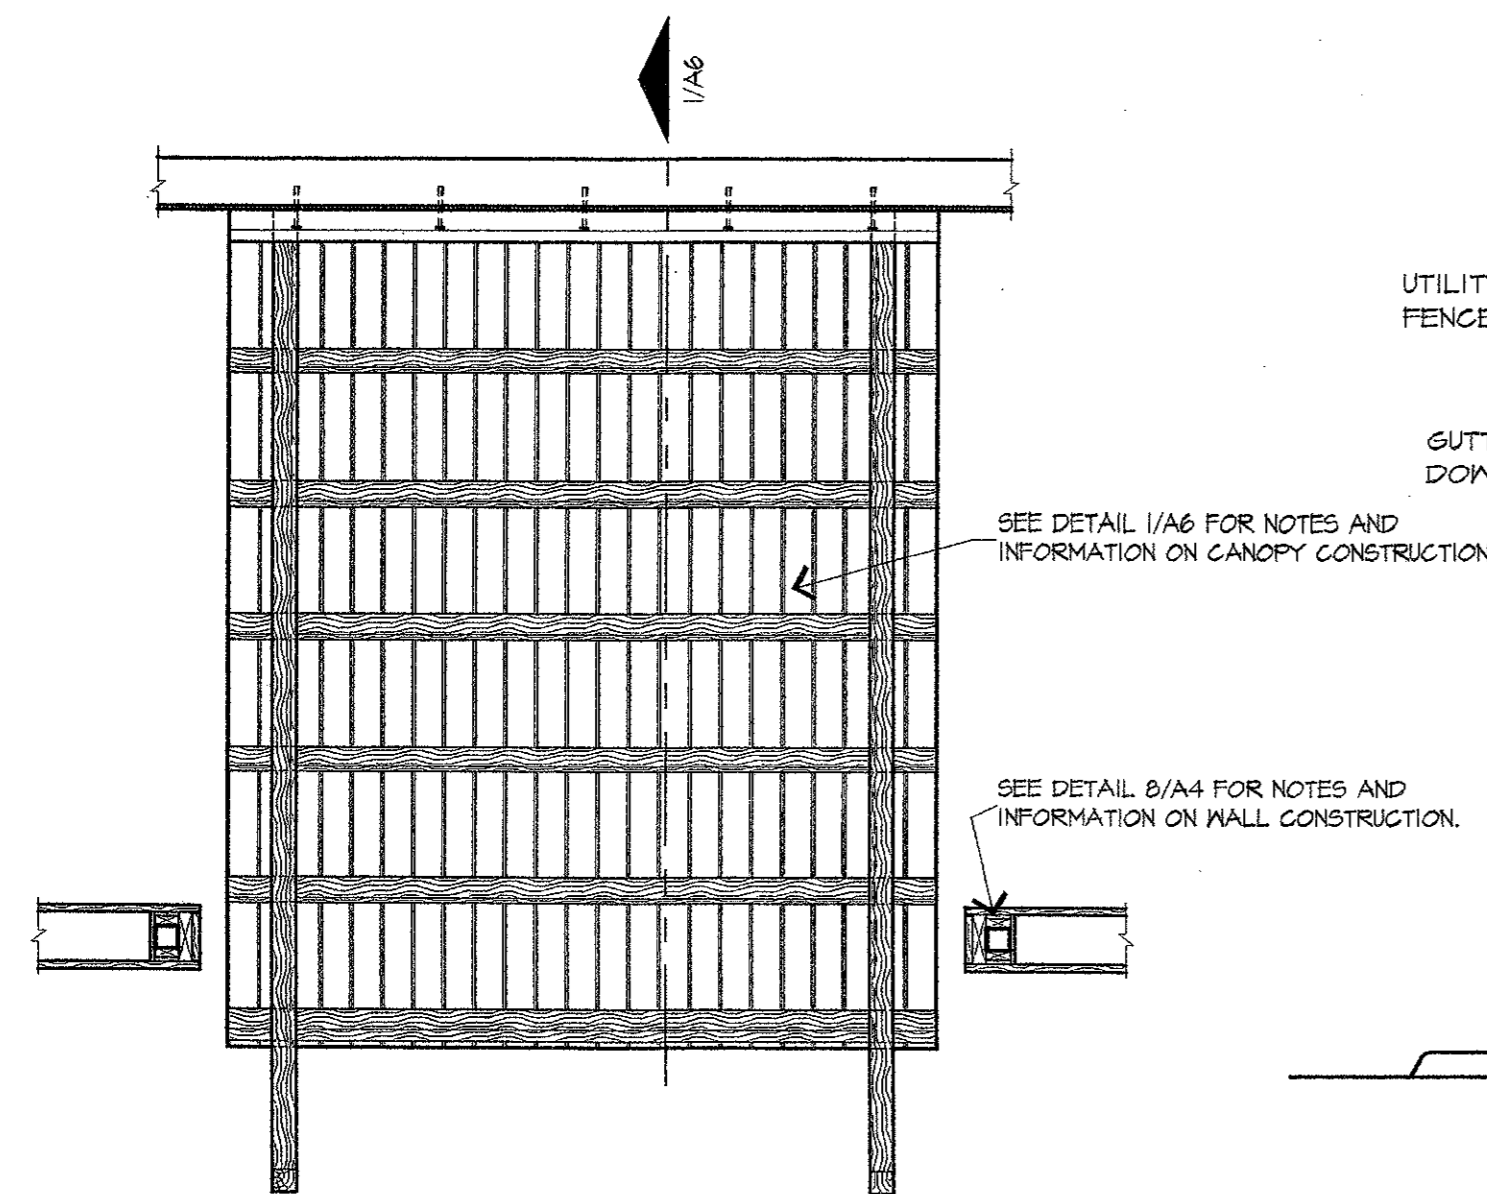


5 RCP @ ENTRY CANOPY
SCALE: 3/8" = 1'-0"

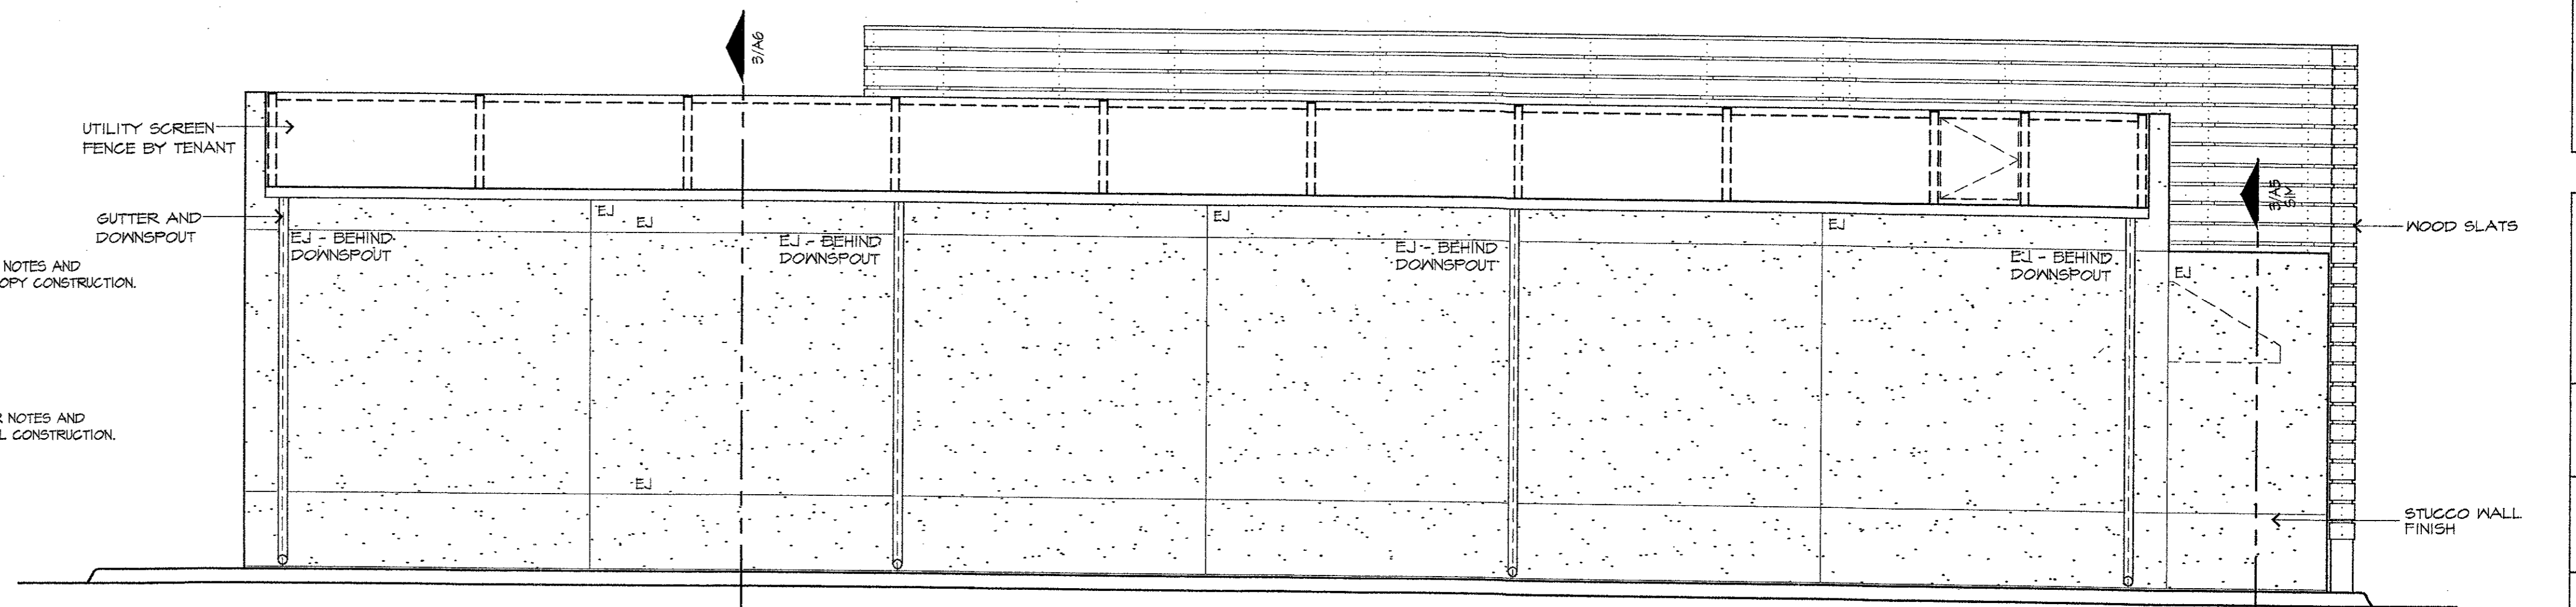

2 NORTH ELEVATION
SCALE: 1/4" = 1'-0"

PEI WEI
 4801 BELTLINE ROAD
 ADDISON, TEXAS

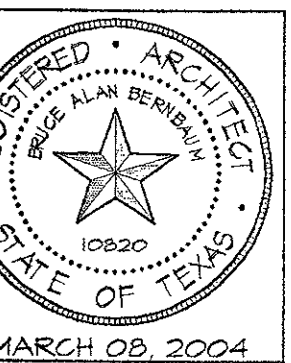

BERNBAUM
 ASSOCIATES
 MAGADINI

4808 McKinney Avenue
 #105, Dallas, TX 75205
 Telephone 214.219.4528
 Fax 214.521.3286

| REVISION |
|---------------------|
| JOB NUMBER 03109 |
| DATE 03.08.04 |
| SHEET NUMBER A5 |
| 5 OF 22 |