

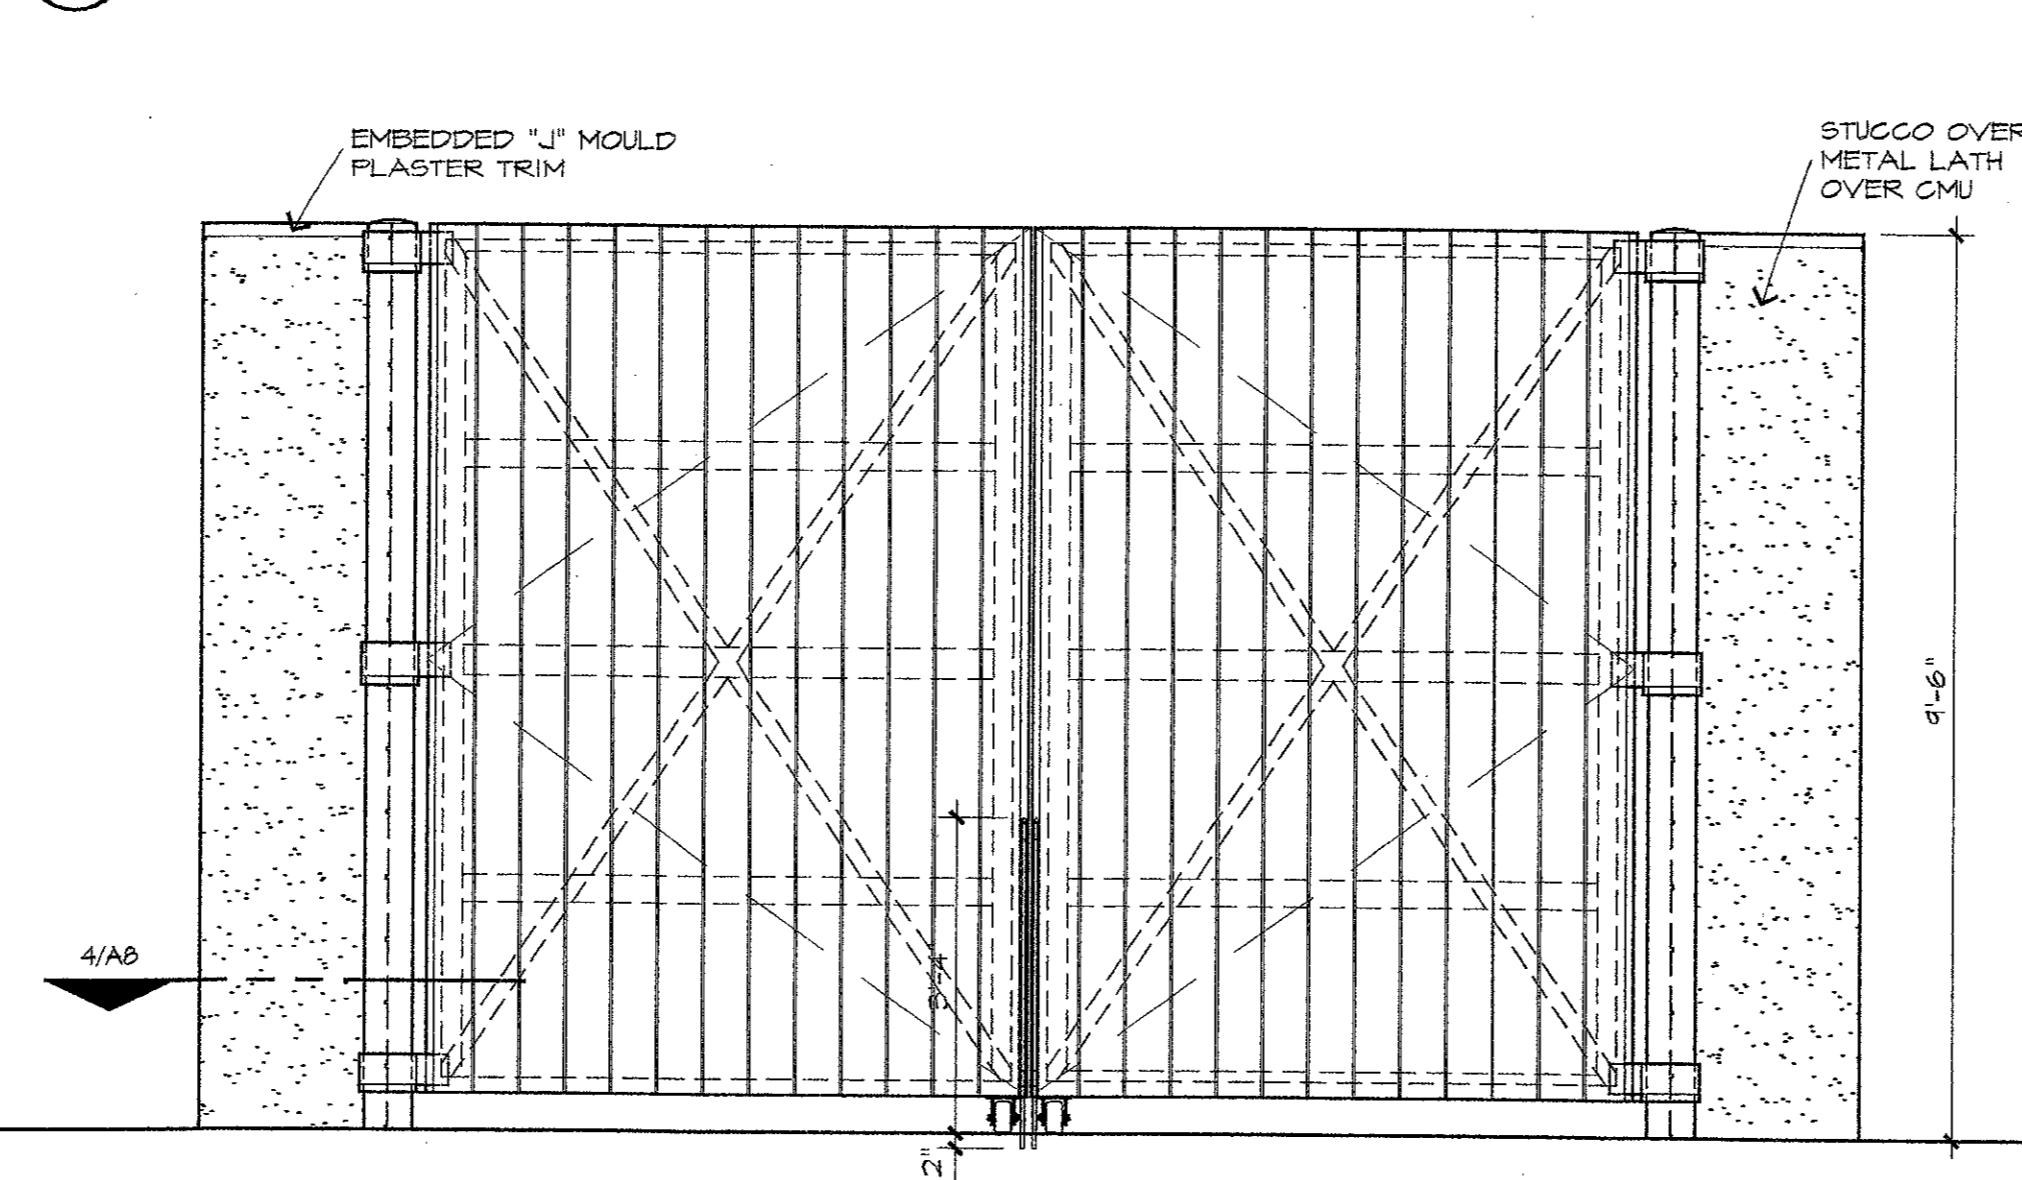


6 HINGE SECTION
SCALE: 1/2" = 1'-0"


5 HINGE ELEVATION
SCALE: 1/2" = 1'-0"

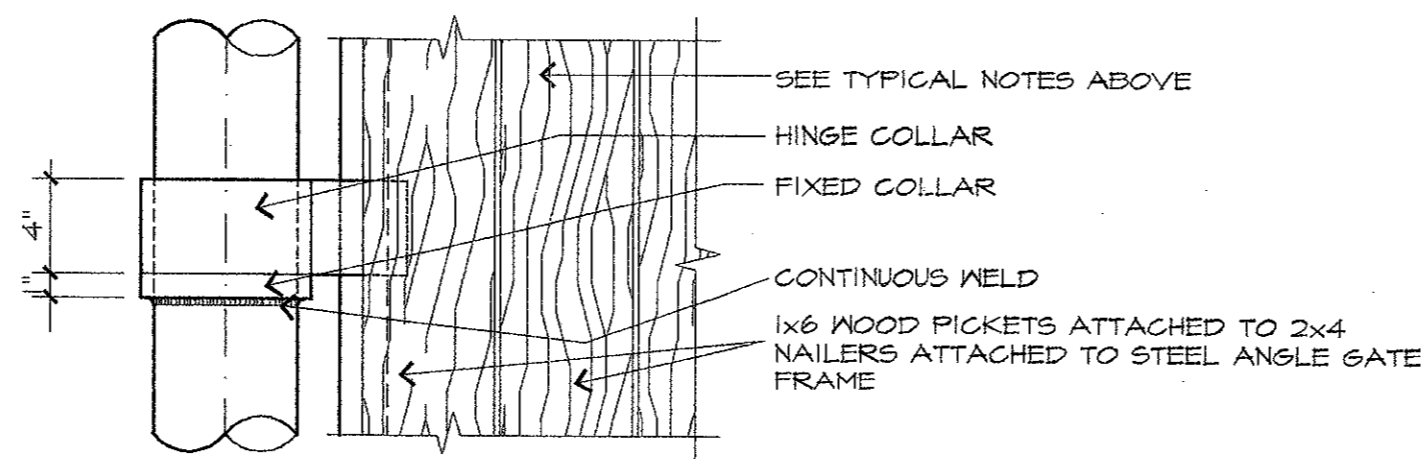


2 DUMPSTER ELEVATION
SCALE: 1/2" = 1'-0"

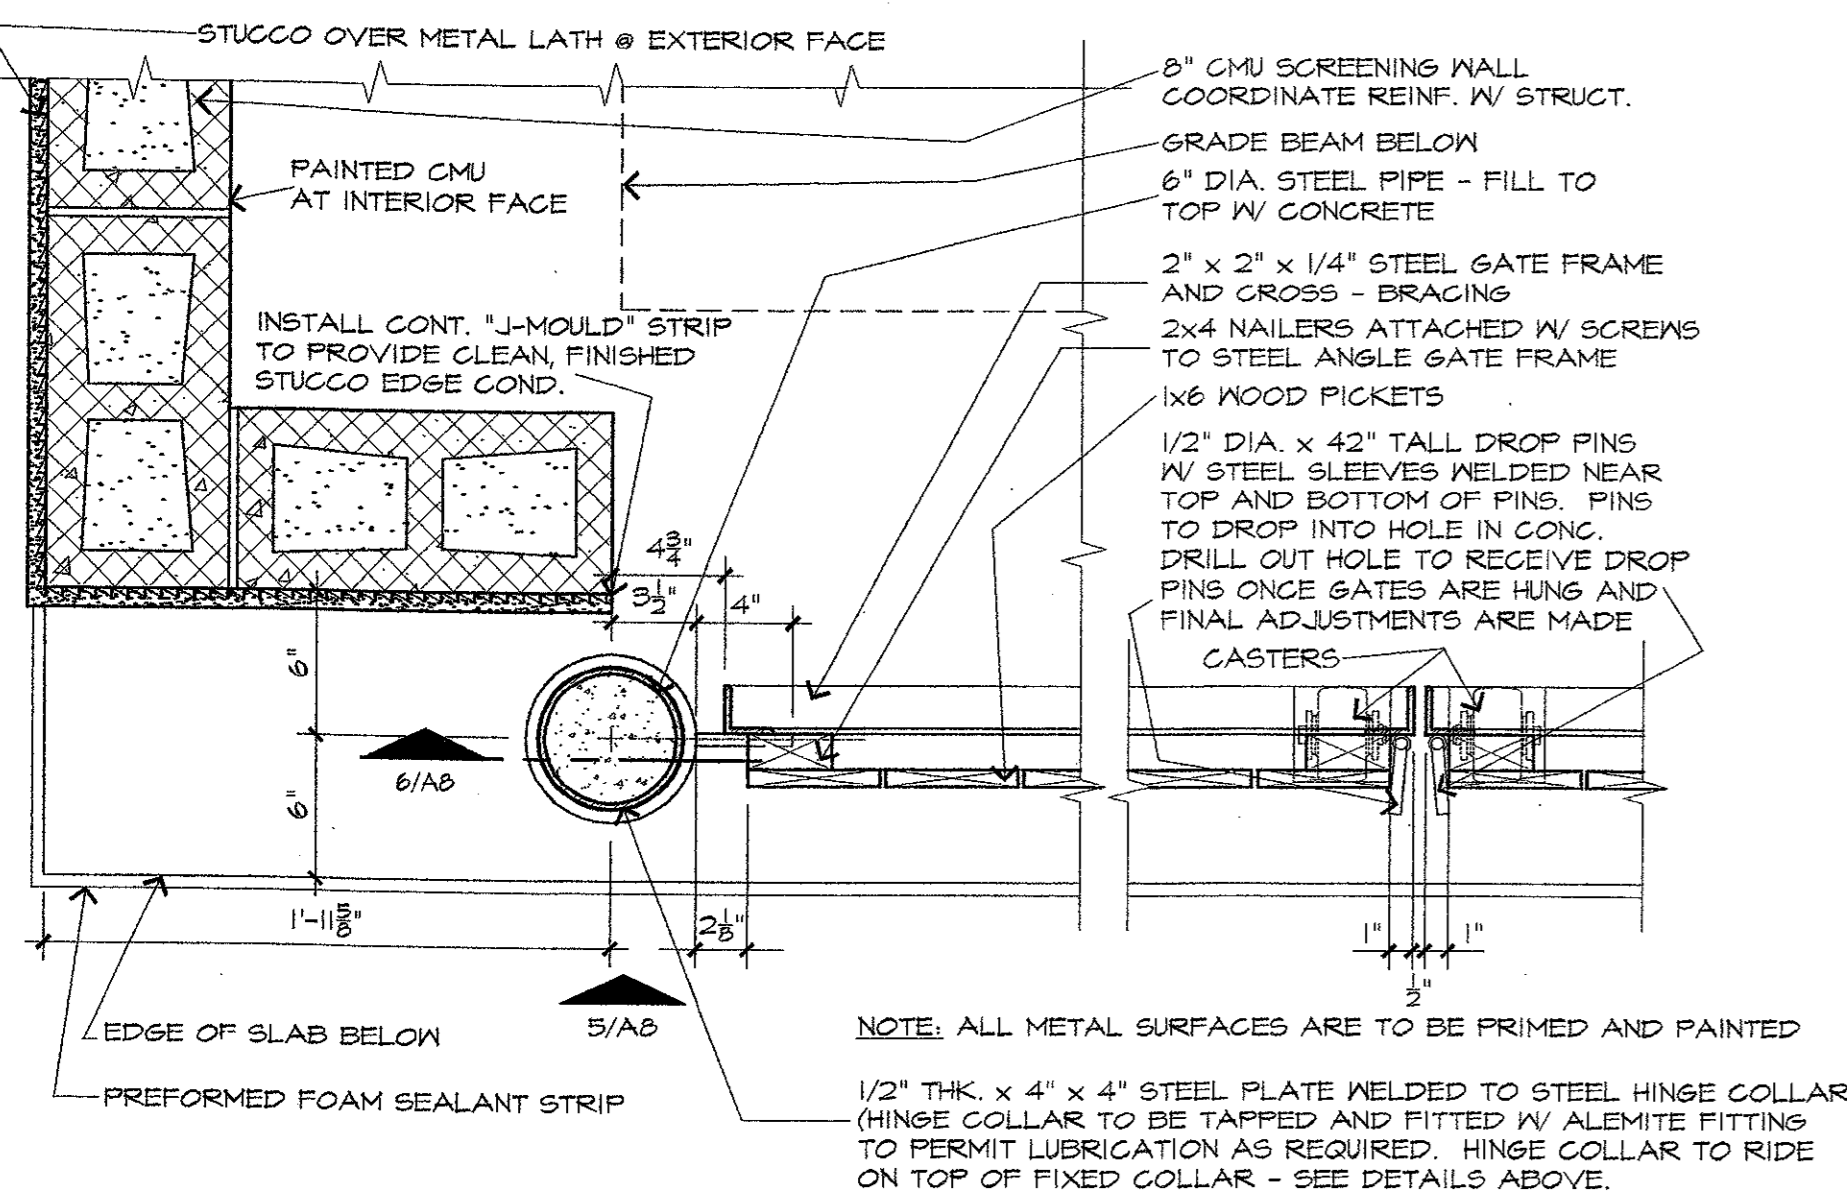


4 GATE PLAN DETAIL
SCALE: 1/2" = 1'-0"

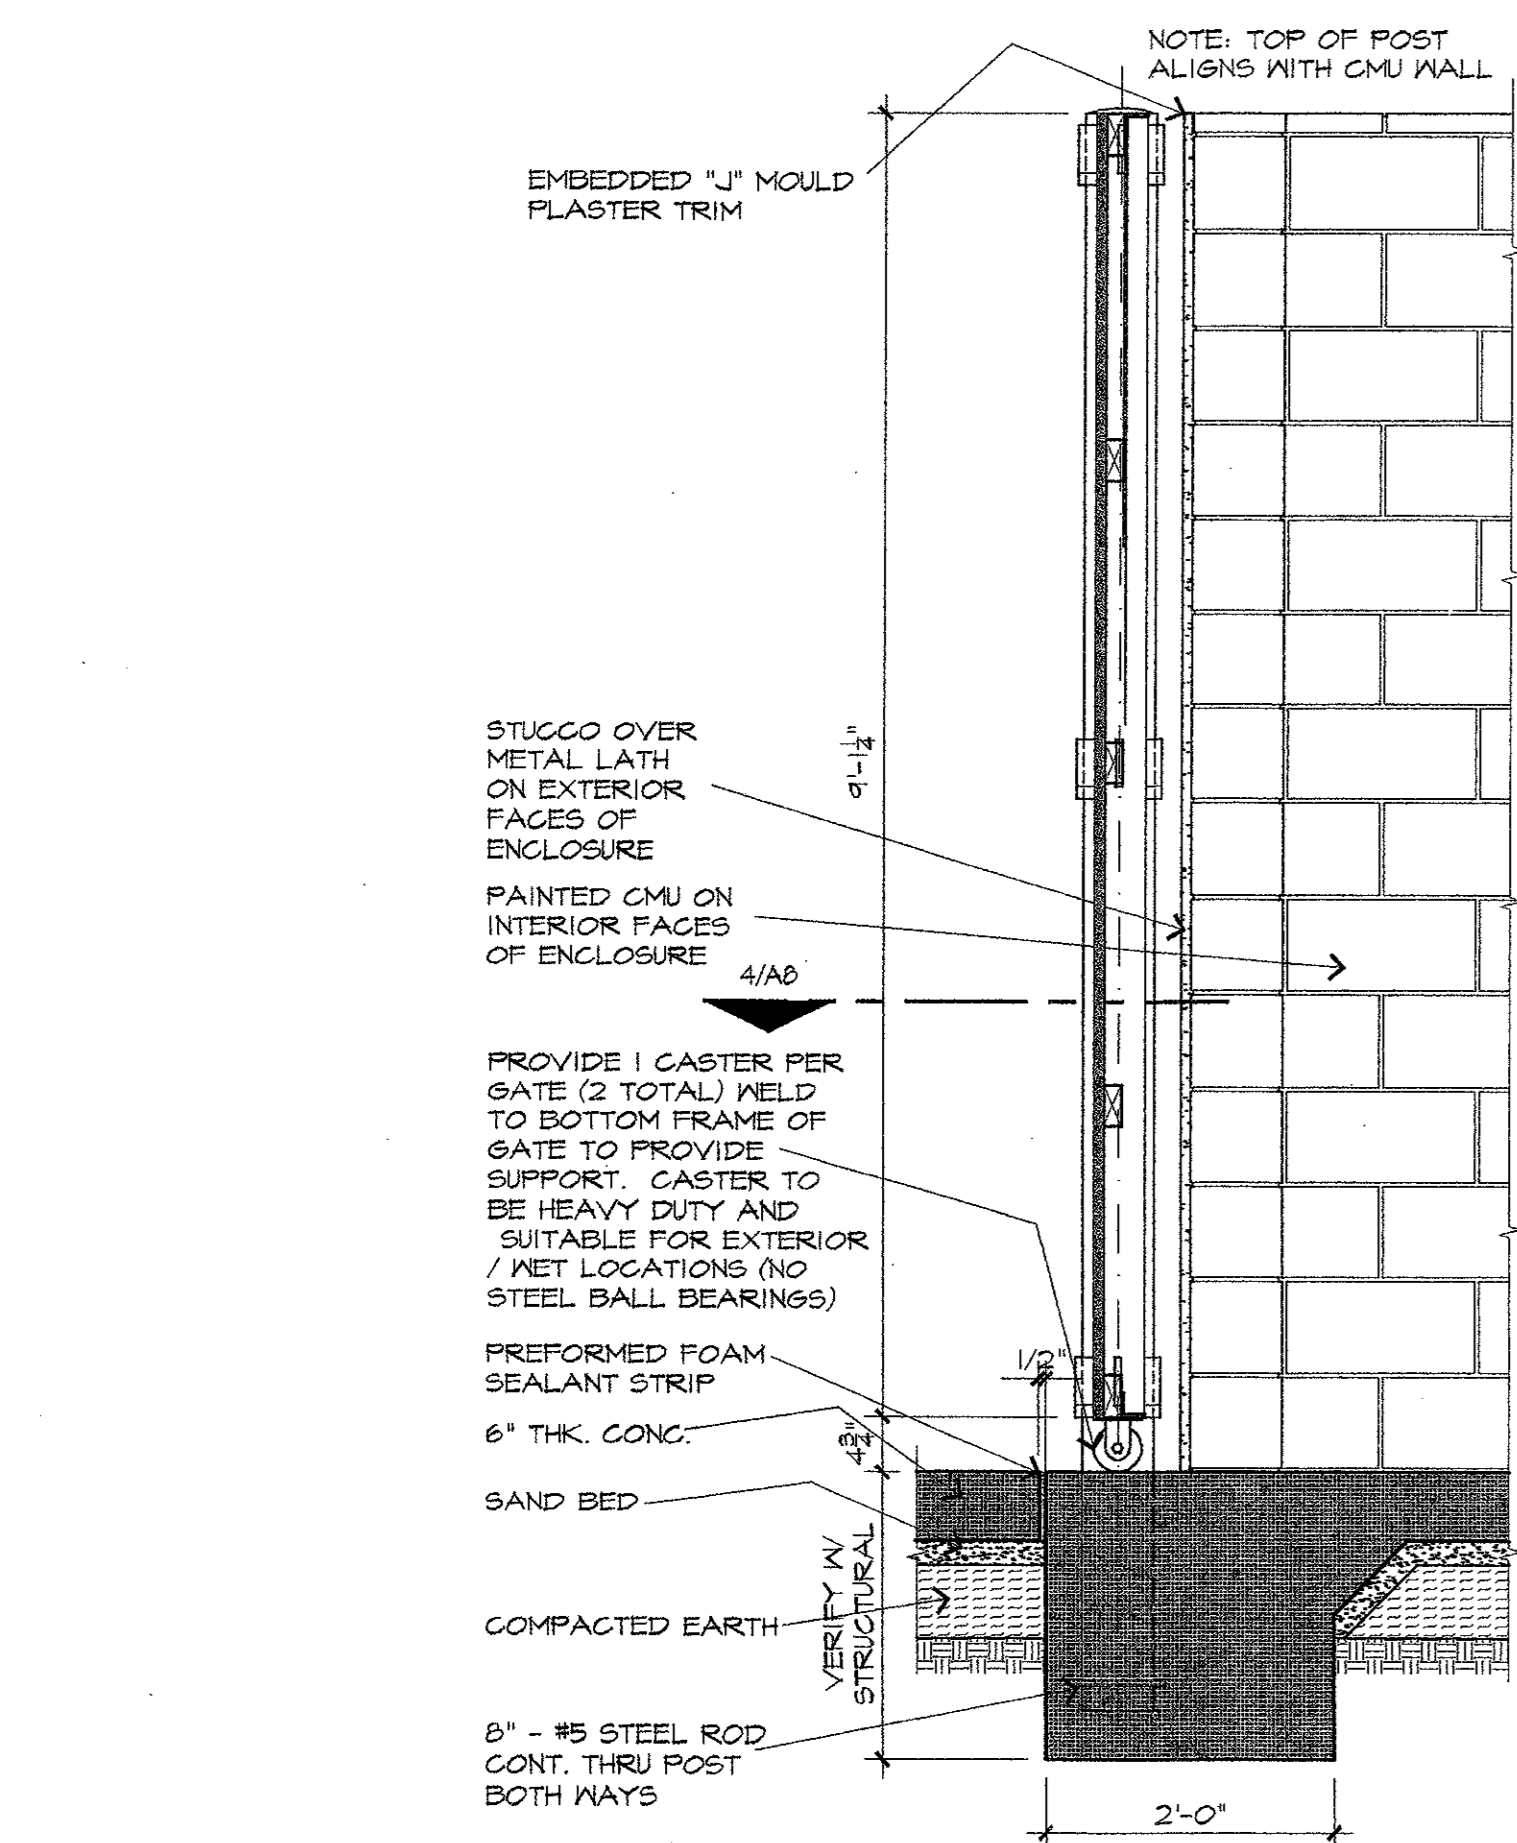


3 SECTION THRU GATE
SCALE: 3/4" = 1'-0"

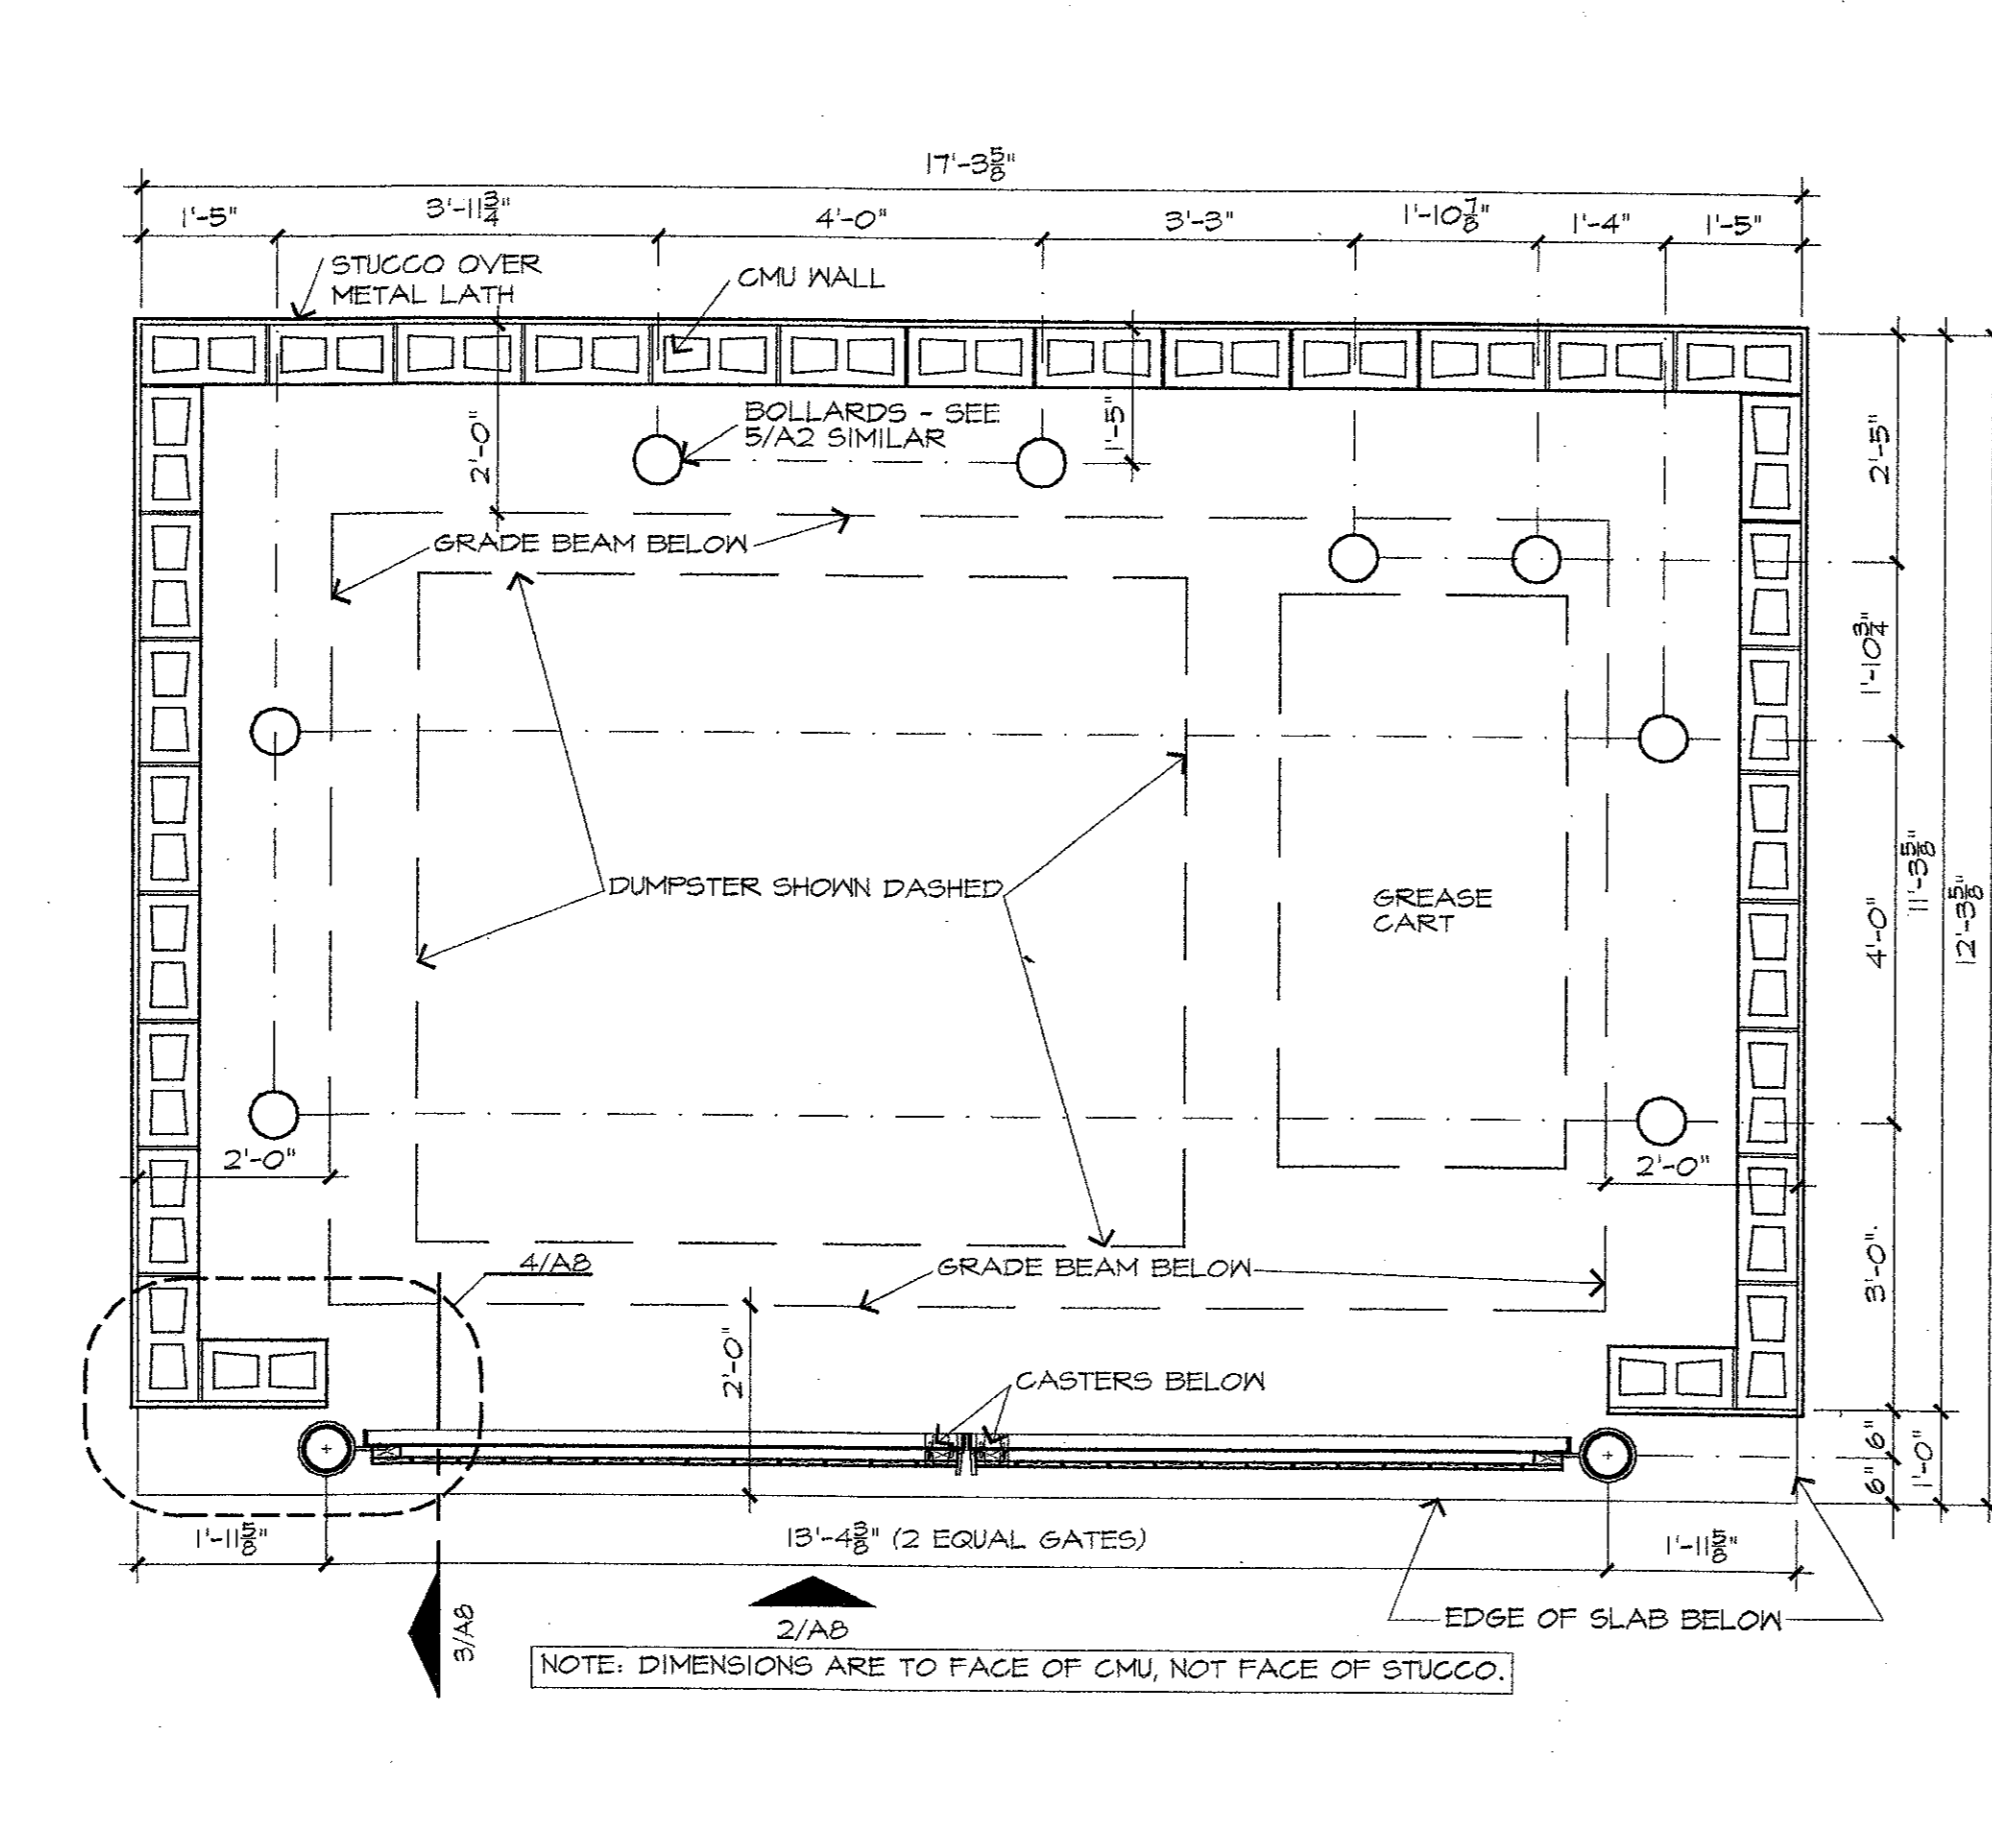

7 DUMPSTER ENCLOSURE PLAN
SCALE: 1/2" = 1'-0"

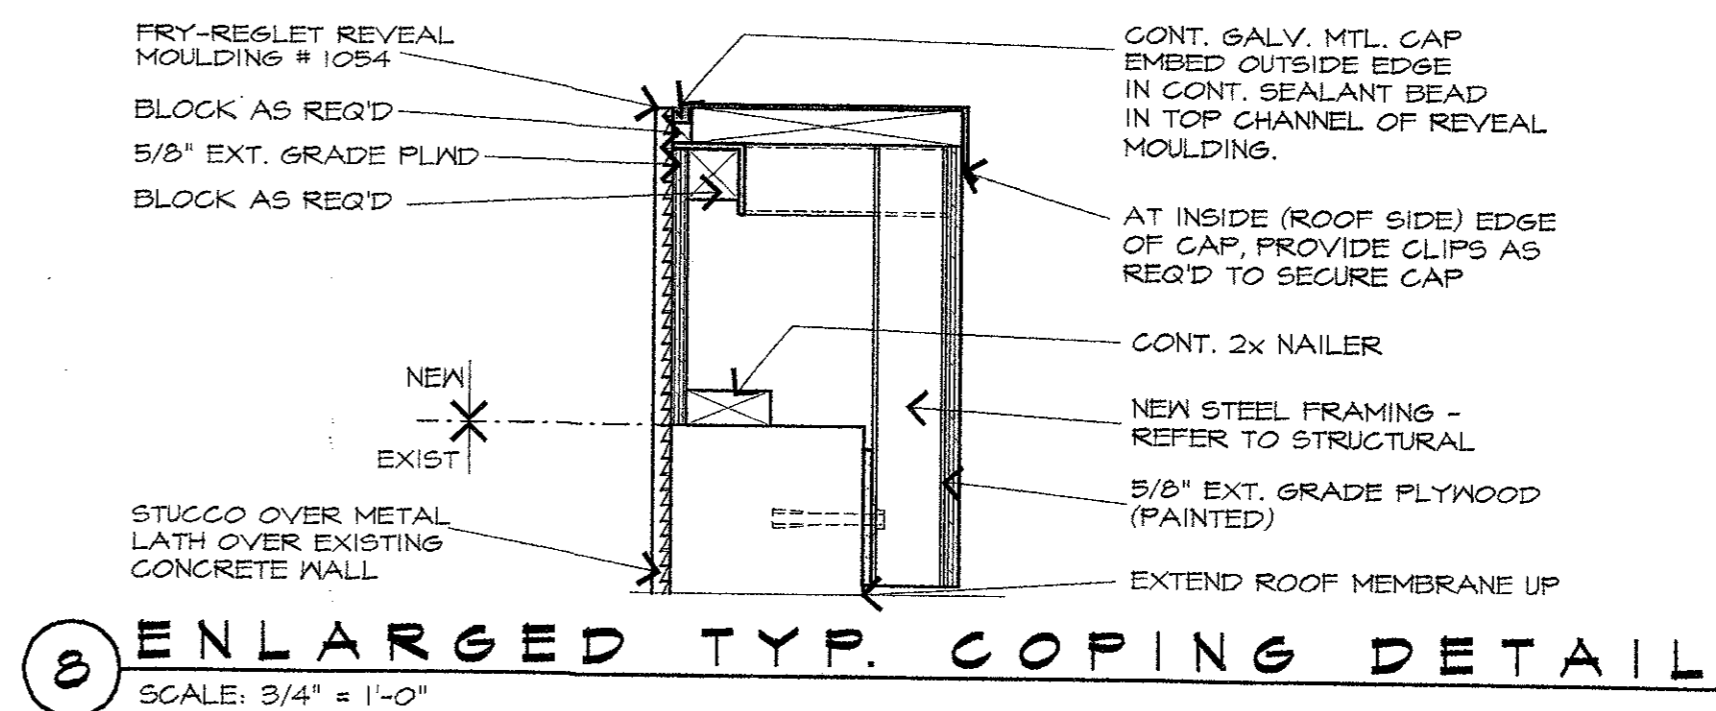

8 ENLARGED TYP. COPING DETAIL
SCALE: 3/4" = 1'-0"

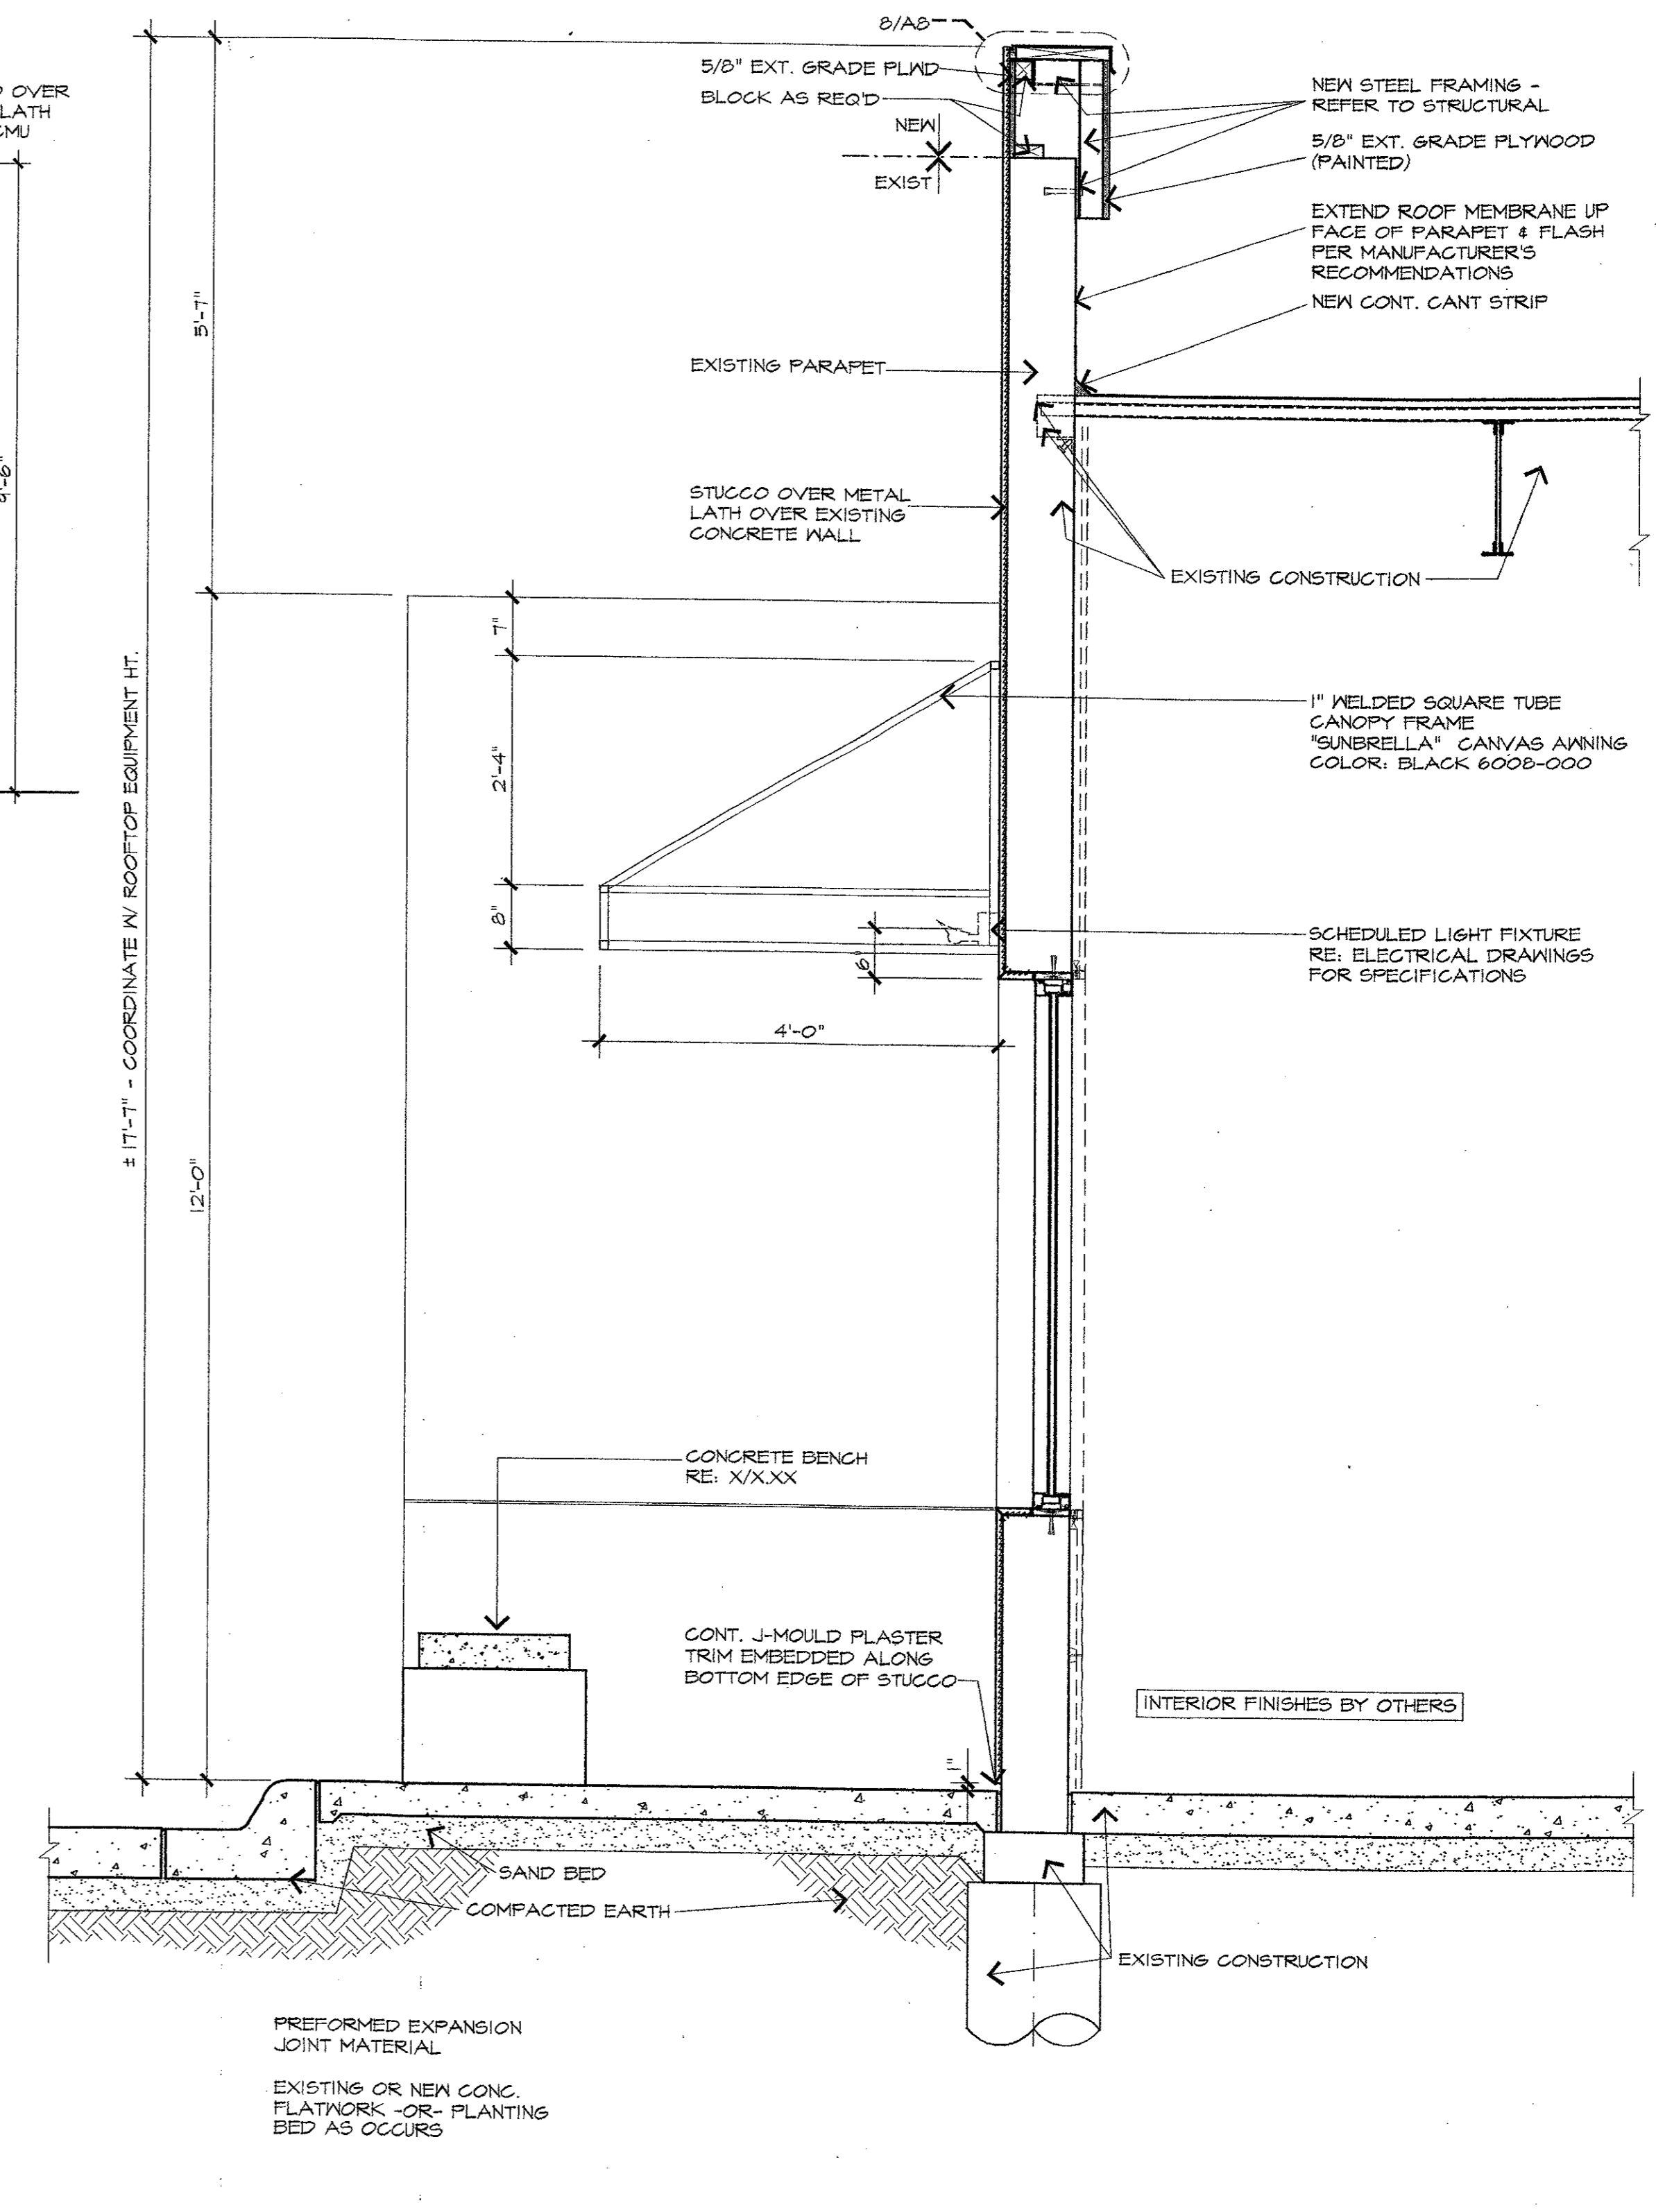

1 WALL SECTION @ FABRIC CANOPY
SCALE: 3/4" = 1'-0"

PEI MEI
4801 BELTLINE ROAD
ADDISON, TEXAS

REGISTERED ARCHITECT
ALAN FERRARI
STATE OF TEXAS
10920
MARCH 08, 2004

BERNBAUM
MAGADINI

4508 McKinney Avenue
#108, Dallas, TX 75205
Telephone 214.219.4528
Fax 214.251.3595

REVISION
JOB NUMBER P018109
DATE 03.08.04
SHEET NUMBER A8

8 OF 22