


NOTE: ALL EXTERIOR BUILDING DIMENSIONS ARE TO EXTERIOR FACE OF BRICK.

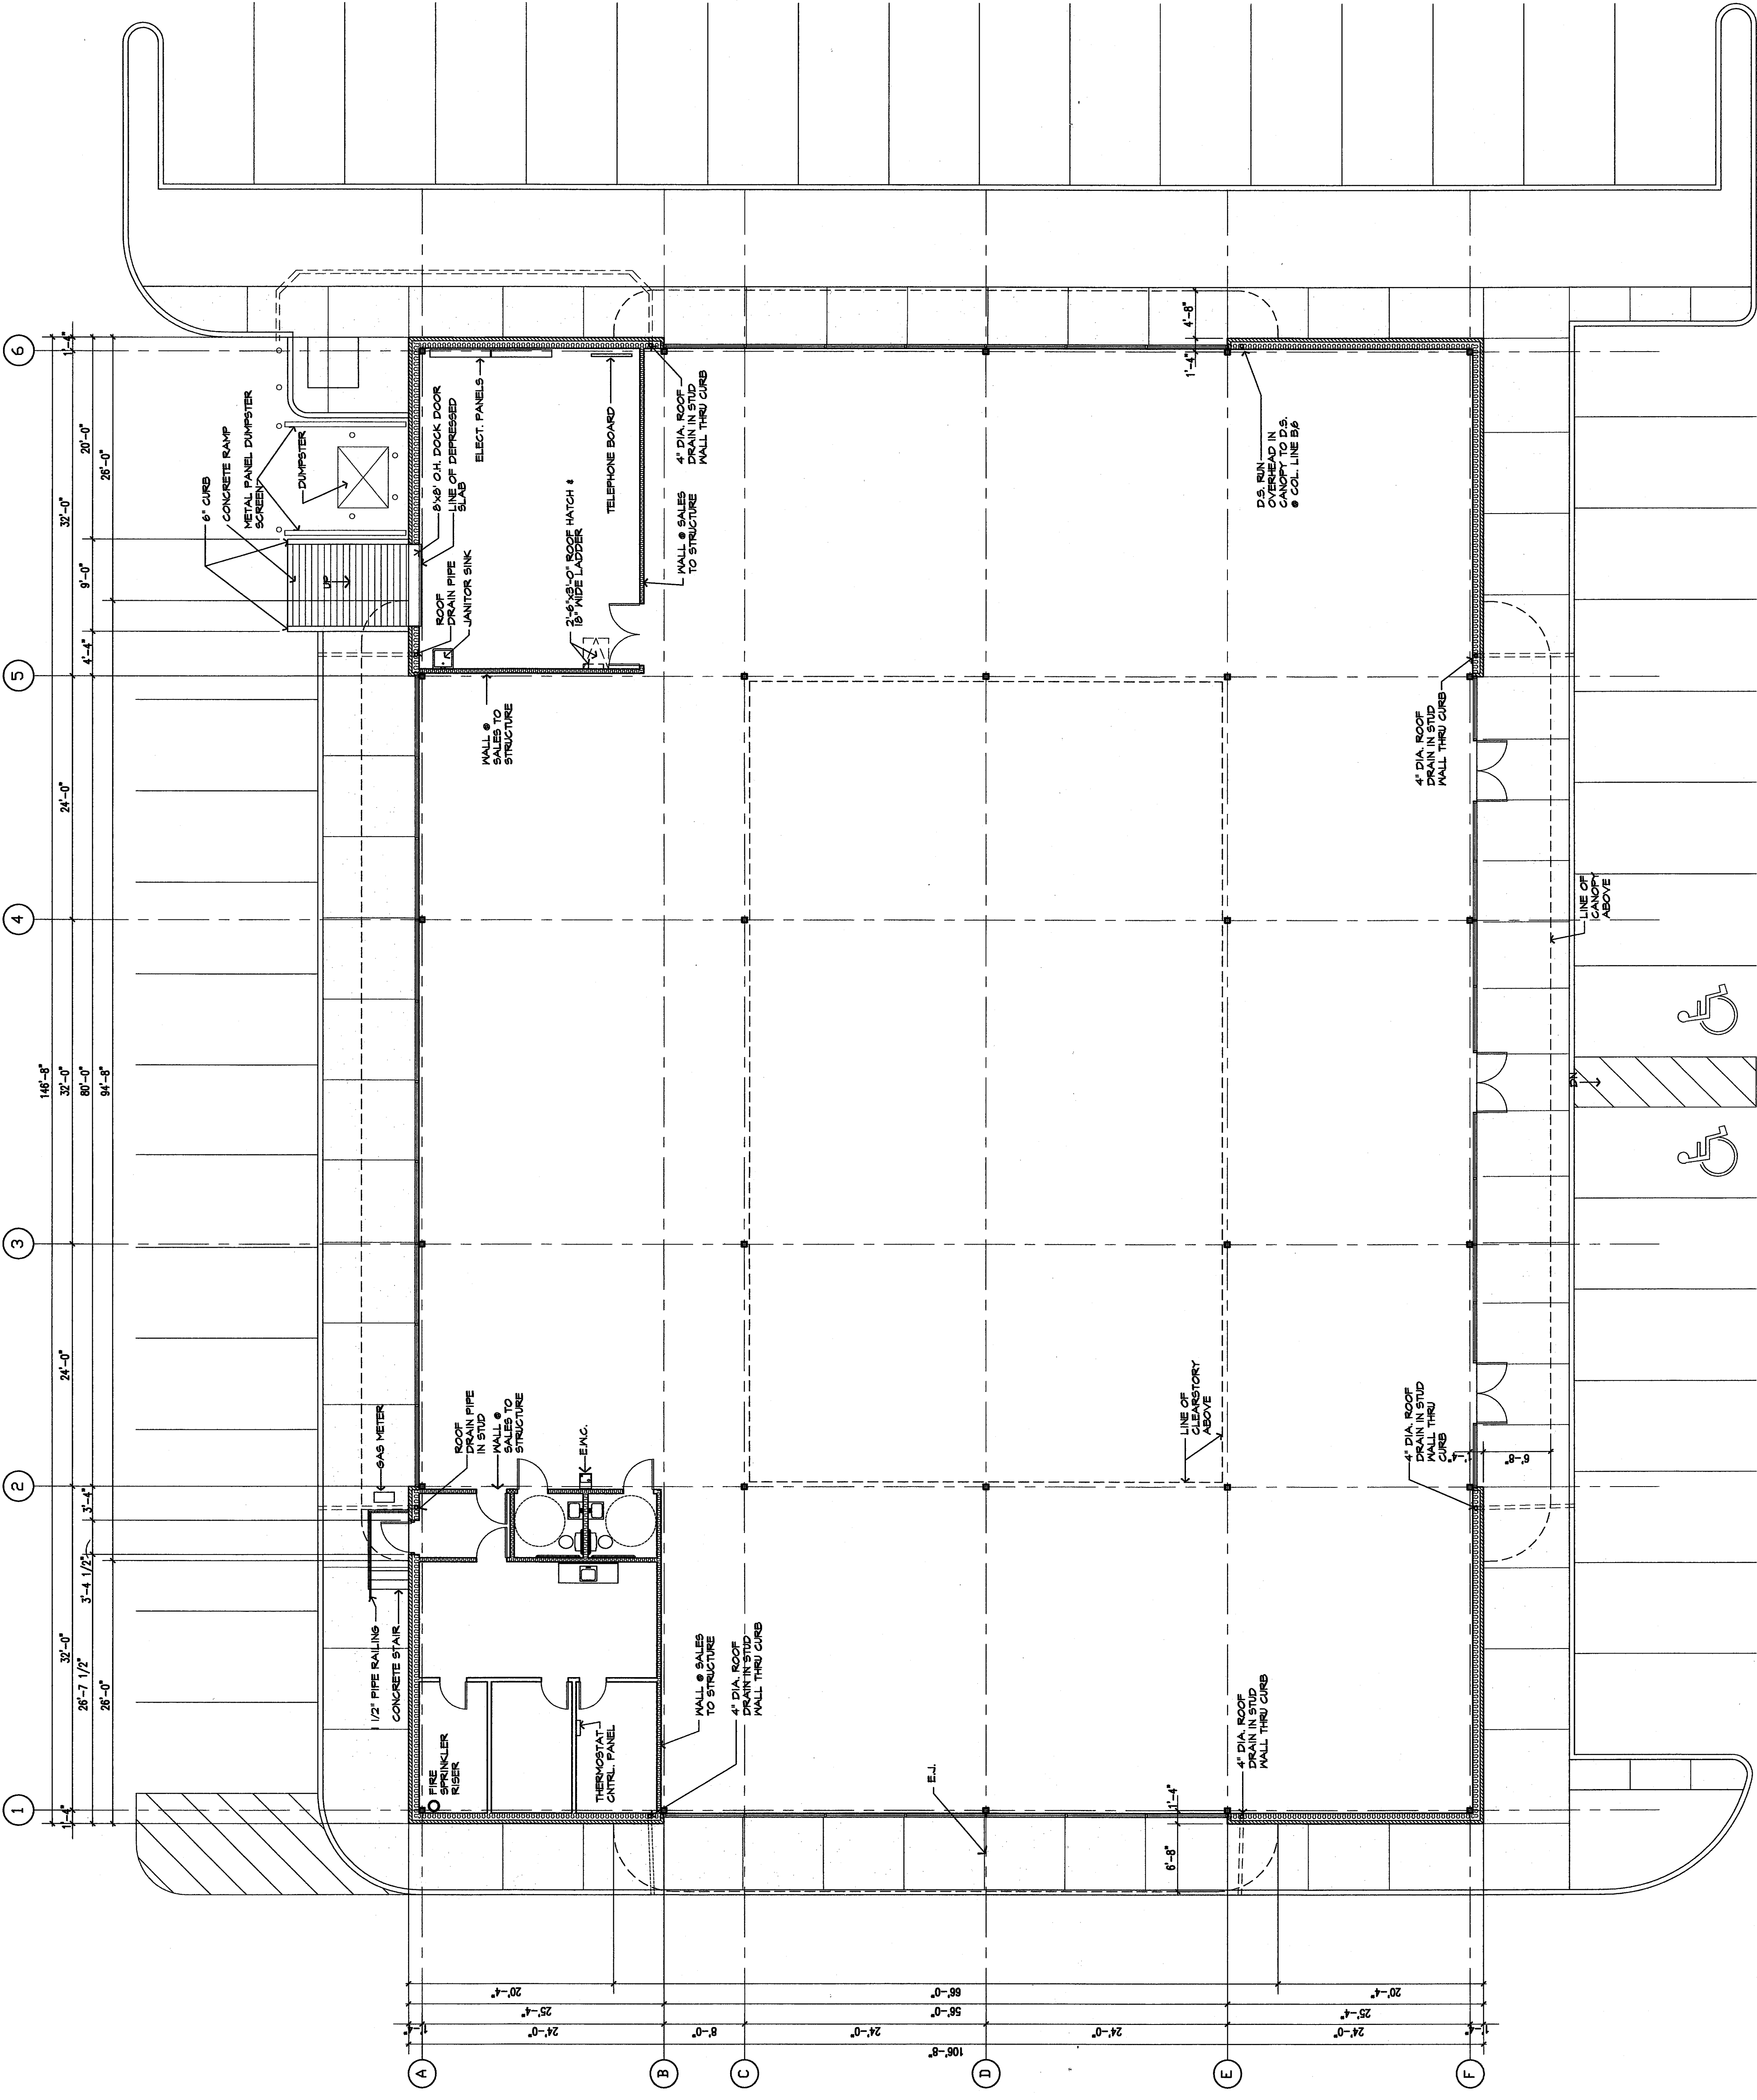

**01 EXISTING FLOOR PLAN**  
 SCALE: 1/8" = 1'-0" X-RIST

