


800 259 0318
BROCKETT, DAVIS & PRAKE, Inc.
 1100 West Loop South, Suite 200
 Houston, TX 77027
 Telephone: (713) 866-1111 Fax: (713) 866-2288

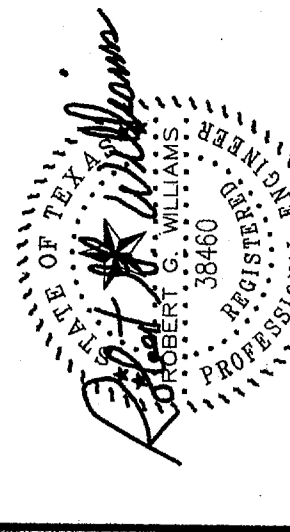


NOV 19 2008
 The seal of the State of Texas in this document was authorized by Robert G. Williams, P.E. 38460 on 11/13/2008. Attention of the State Board of Professional Engineers is notified to the responsible engineer is an offense under the Texas Engineering Act.

BELTWAY DEVELOPMENT, C
 BELTWAY OGDORUM SHOPPING CENTER
 4842 BELTWAY ROAD
 ADDISON, TX 75254

REVISIONS
 11-25-03 REVISED BRACING

date 11/13/03
 job no.
 sheet title FOUNDATION PLAN
 sheet no.

S1

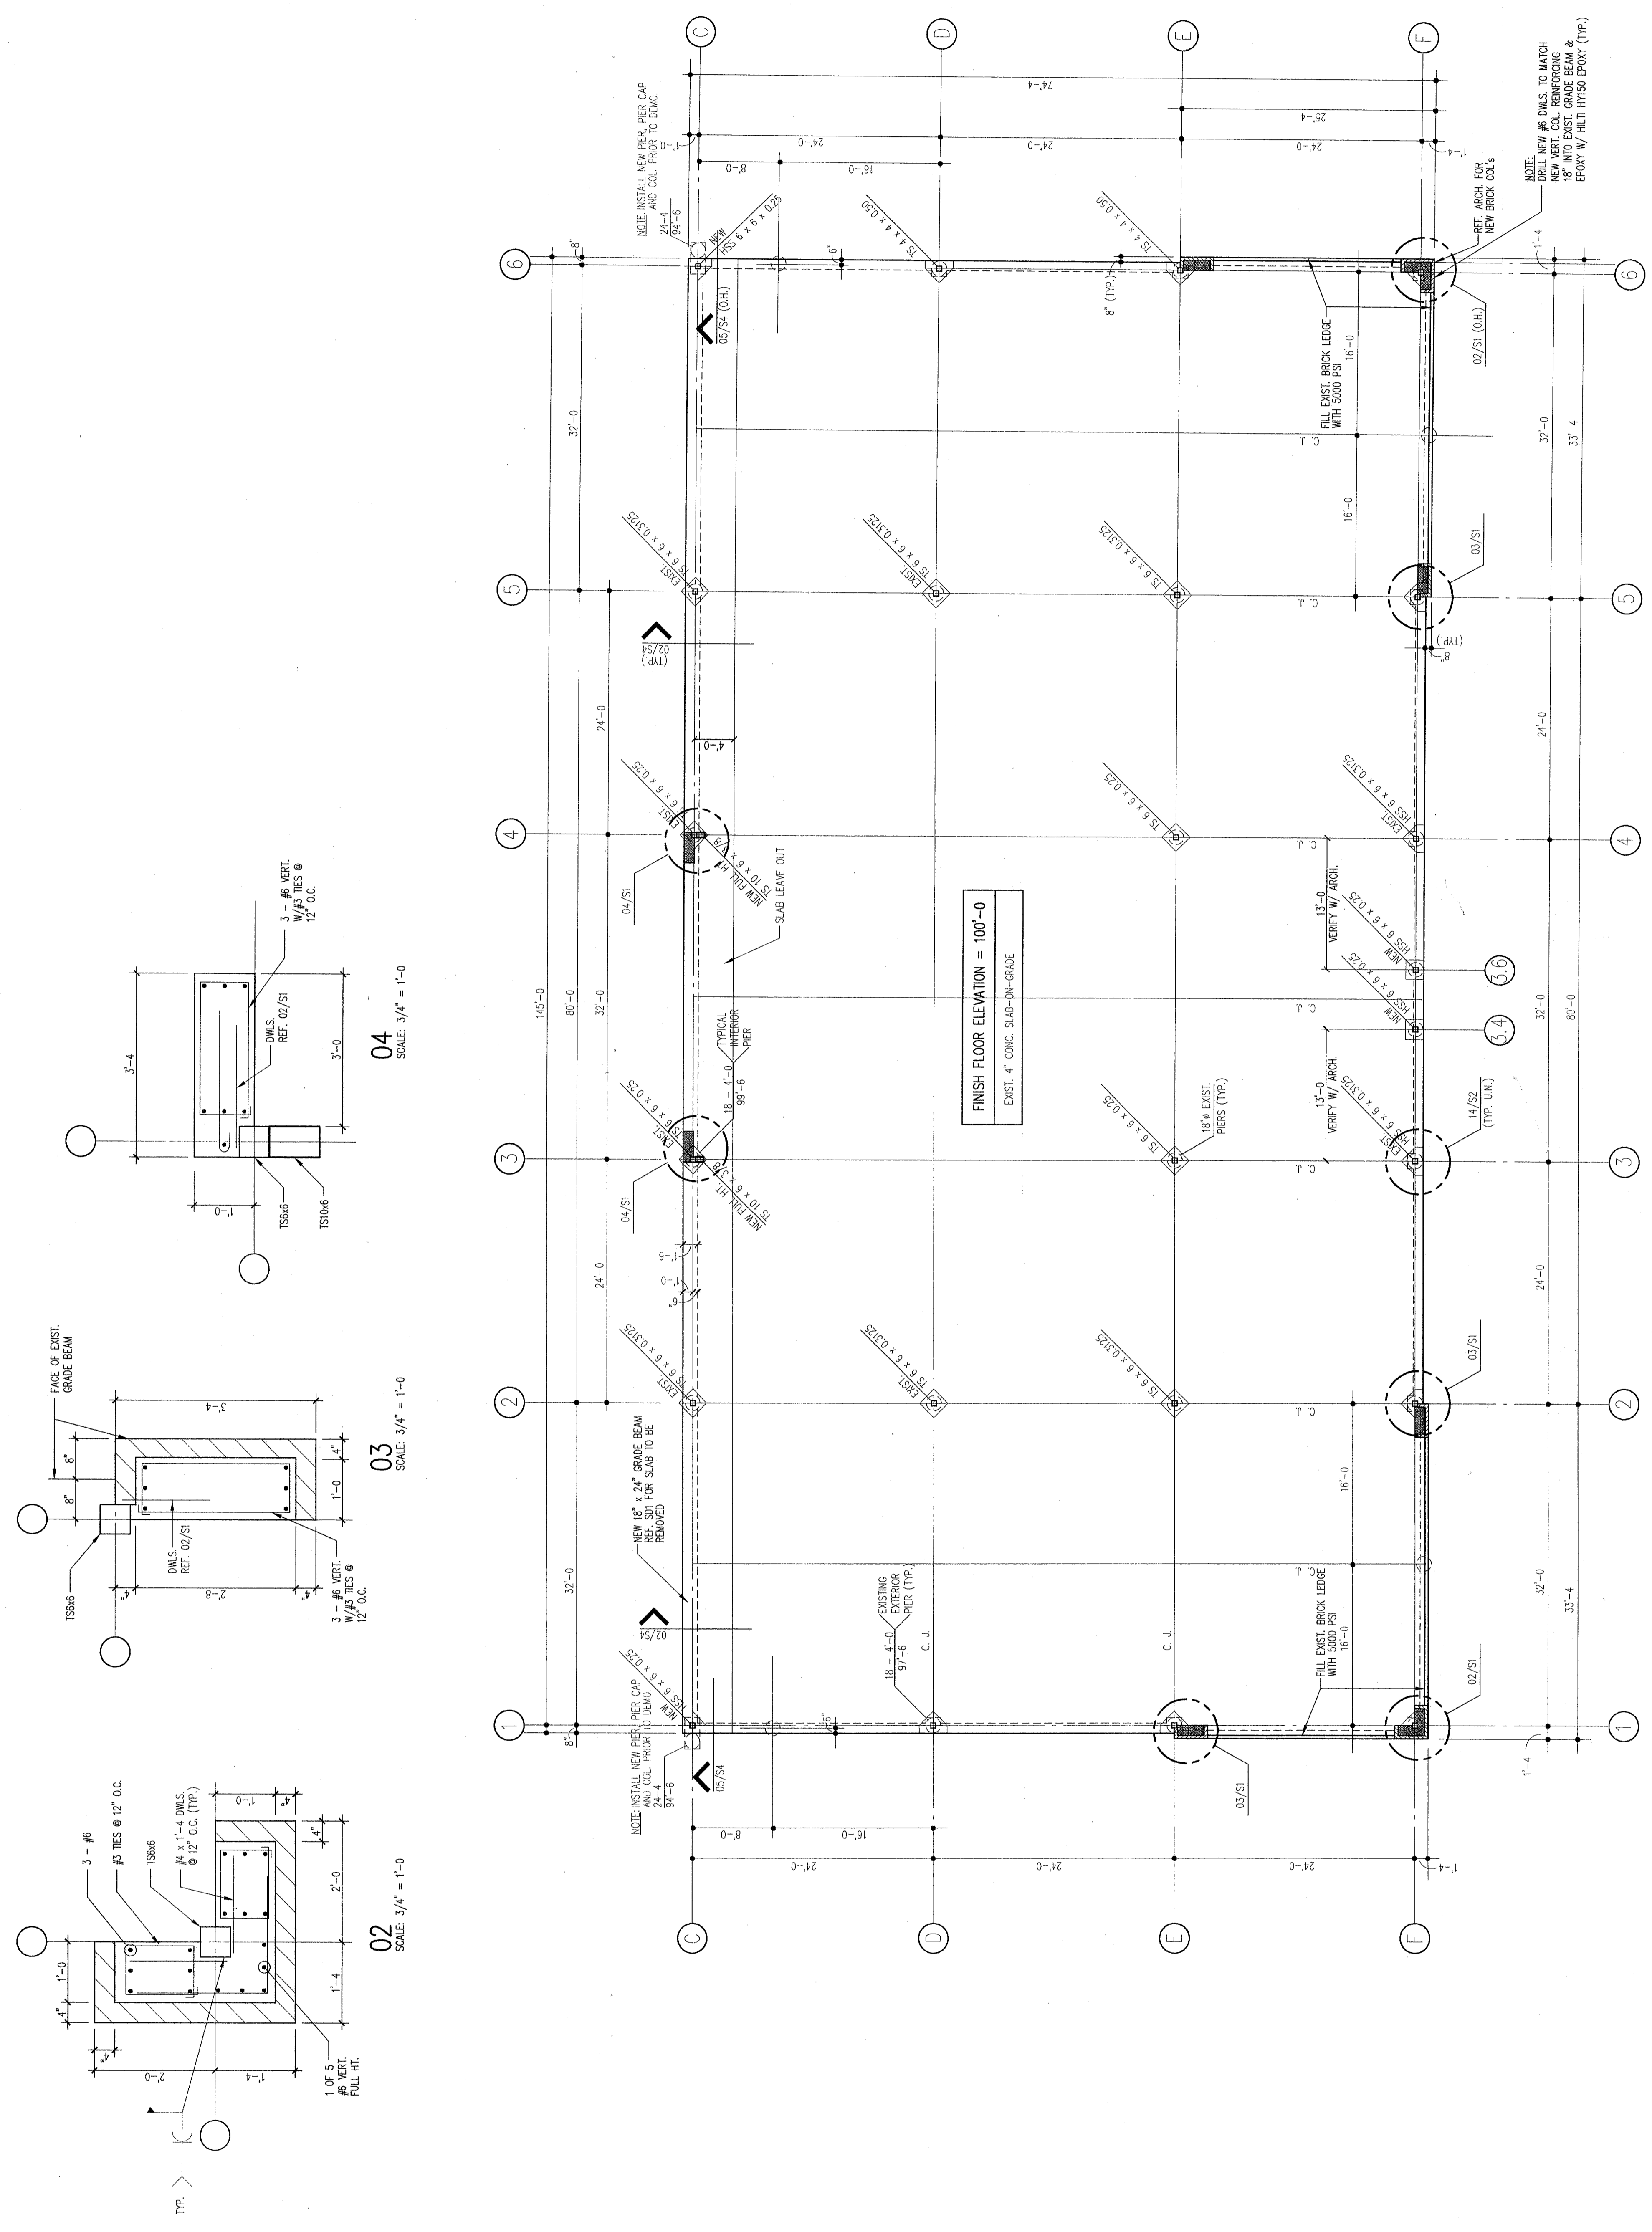

01 FOUNDATION PLAN
 SCALE: 1/8" = 1'-0"
 NOTES:
 1. REF. SPT. 501 FOR EXIST. CONSTRUCTION TO BE DEMOLISHED.
 2. VERIFY ALL EXISTING DIMENSIONS, NUMBER SIZE NOTATIONS, & EXISTING CONSTRUCTION PRIOR TO NEW CONSTRUCTION.

© Copyright 2003 Brockett/Davis/Prake, Inc. All Rights Reserved.
 This drawing is the property of Brockett/Davis/Prake, Inc.
 Any modification or use of this drawing without the express
 written authorization of Brockett/Davis/Prake, Inc. is prohibited.