
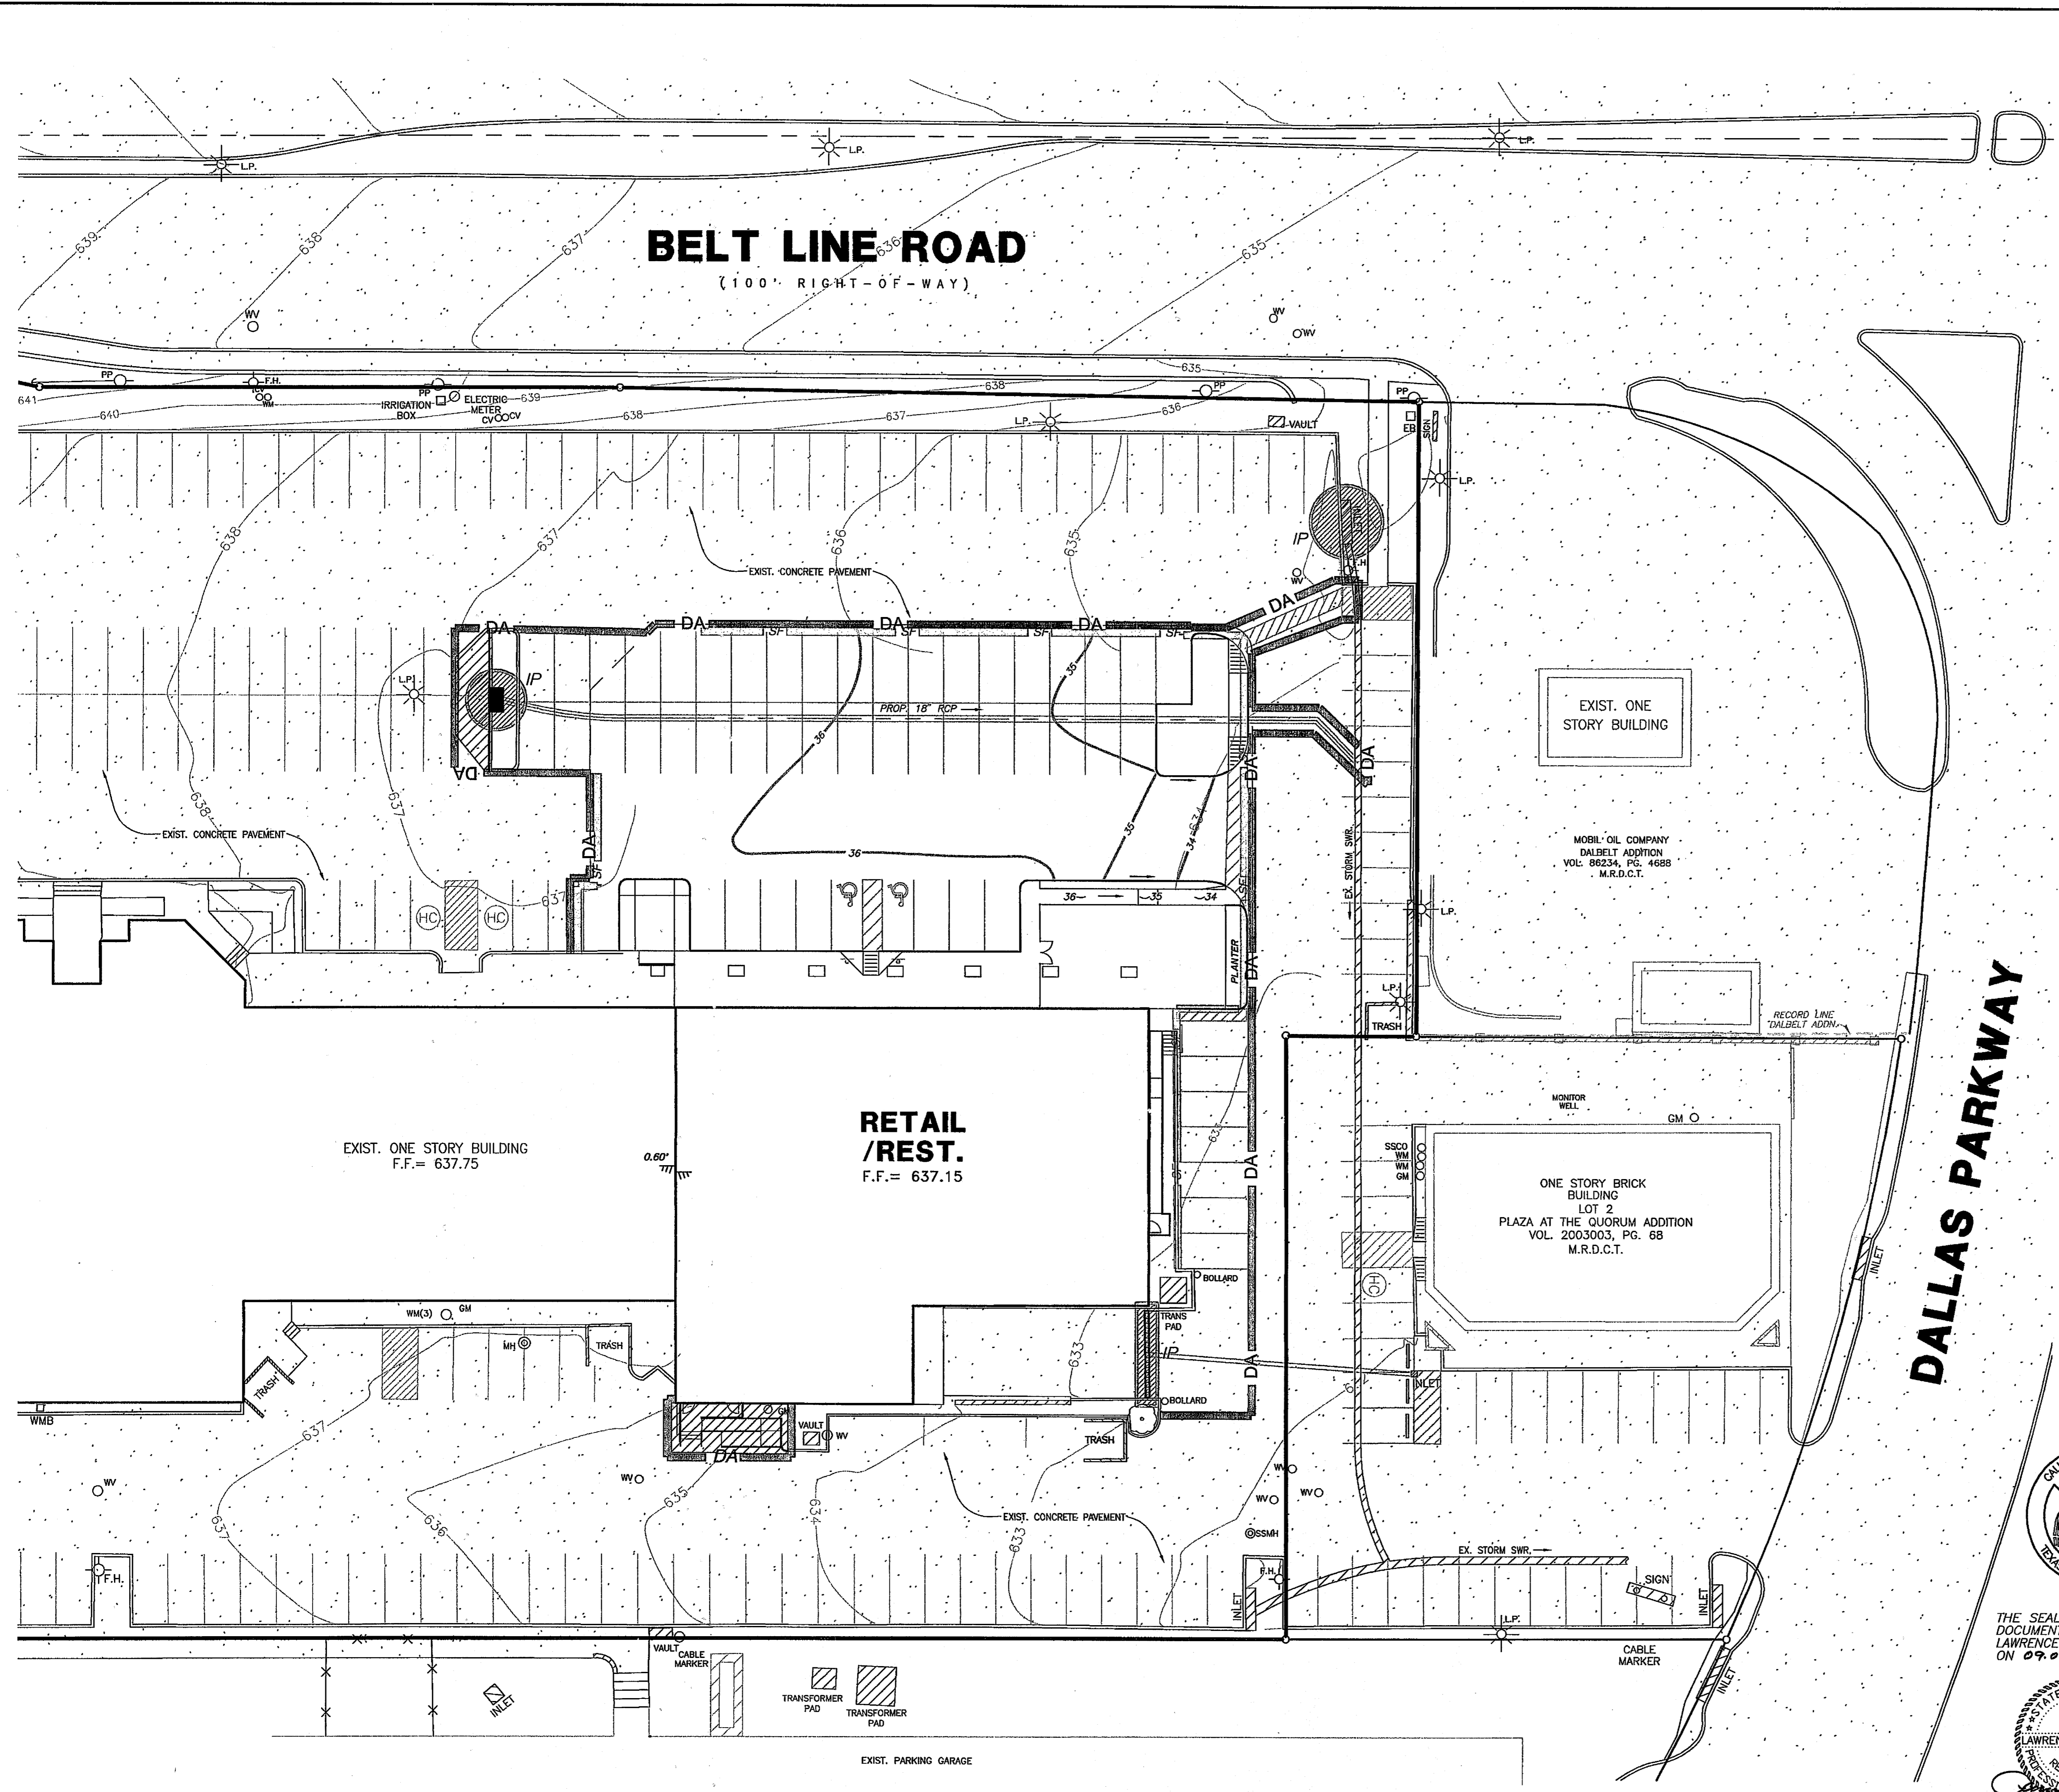


BELT LINE ROAD
(100' RIGHT-OF-WAY)

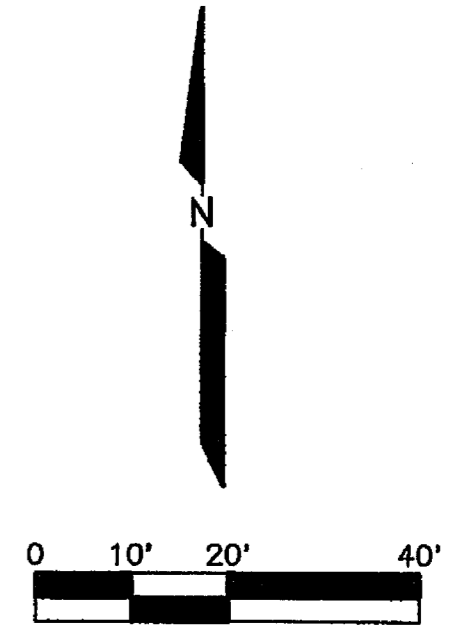


LEGEND


	LIMITS OF DISTURBANCE
	PERIMETER SILT FENCE
	EXIST. CONTOUR
	PROP. CONTOUR
	INLET PROTECTION
	EXISTING STORM SEWER
	PROPOSED STORM SEWER

PROJECT NOTE:
REMOVAL OF CONCRETE PAVEMENT TO INCLUDE STORM DRAINAGE WORK SHALL NOT COMMENCE PRIOR TO JANUARY 10, 2011

BENCH MARK NOTE:
SITE BENCH MARK: STORM SEWER INLET RIM LOCATED AT THE NORTHEAST CORNER OF SUBJECT PROPERTY. ELEVATION = 634.44'

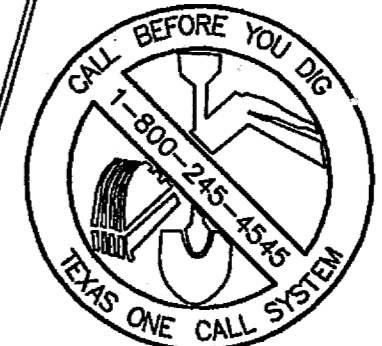

THE SEAL APPEARING ON THIS DOCUMENT WAS AUTHORIZED BY LAWRENCE A. CATES, P.E. 41838 ON 07-03-10

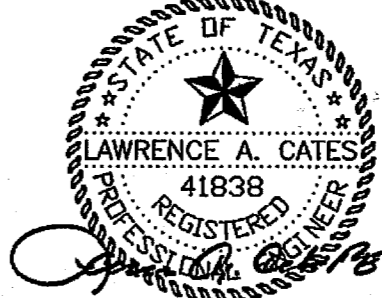

08.03.10 ADDED PROJECT NOTE	
REV	DATE
EROSION CONTROL PLAN	
ADDISON WALK	
LOT 1 - PLAZA AT THE QUORUM	
THE TOWN OF ADDISON, TEXAS	
LCA Lawrence A. Cates & Associates, LLP Consulting Engineers * Dallas	
DESIGN	NO.
LCA	C-8.0
DRAWN	FILE
CAC/HDS	010-001
DATE	EROSION
9.03.10	
SCALE	
1"=20'	
NOTES	
D.P.	

R:\DWG\010\DWG\010\001_EROSION_CONTROL_PLAN.dwg, Layout1, 9/29/10 11:43:41 AM, chh