

USER: ah1299

OFFICE: RCH


PROJECT: 29350

FILE: 29350\_SWP3\_06.dgn

TIME: 3:15:30 PM


DATE: 10/24/2013

0 10 20 30 40 60  
SCALE IN FEET

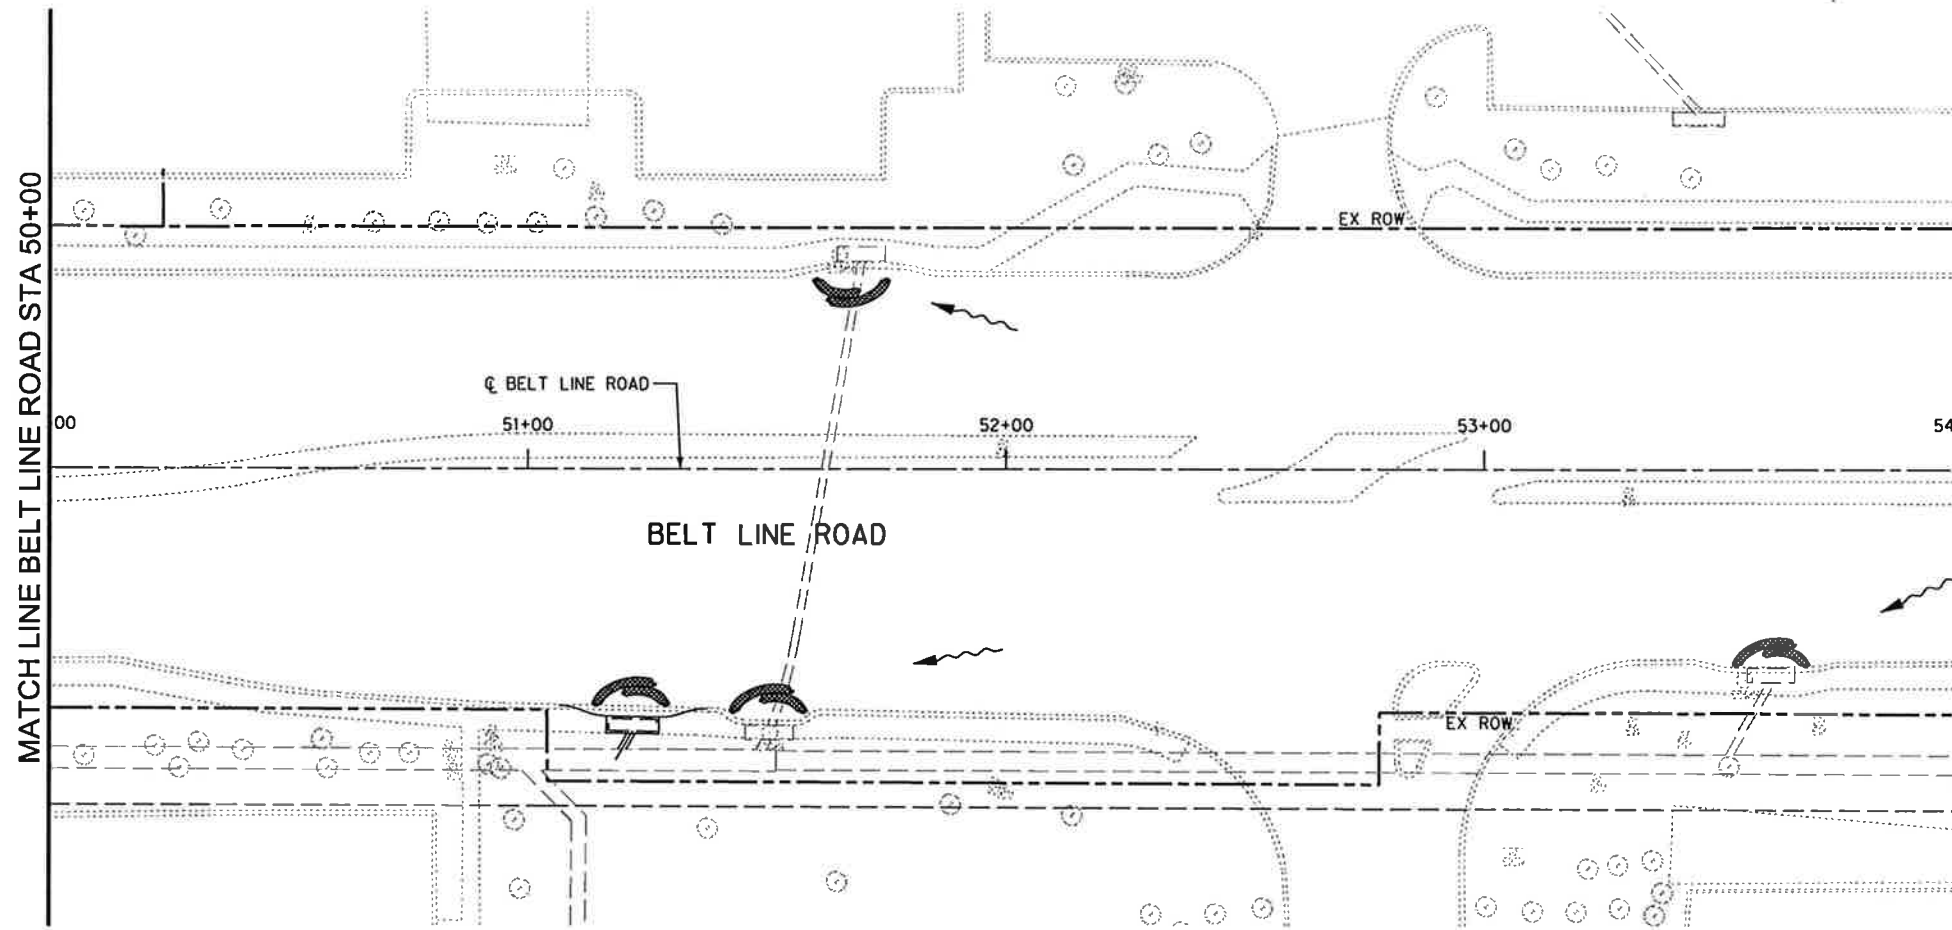

**LEGEND**

- DIRECTION OF DRAINAGE FLOW
- PROPOSED STORM DRAIN
- EXISTING STORM DRAIN
- INLET PROTECTION

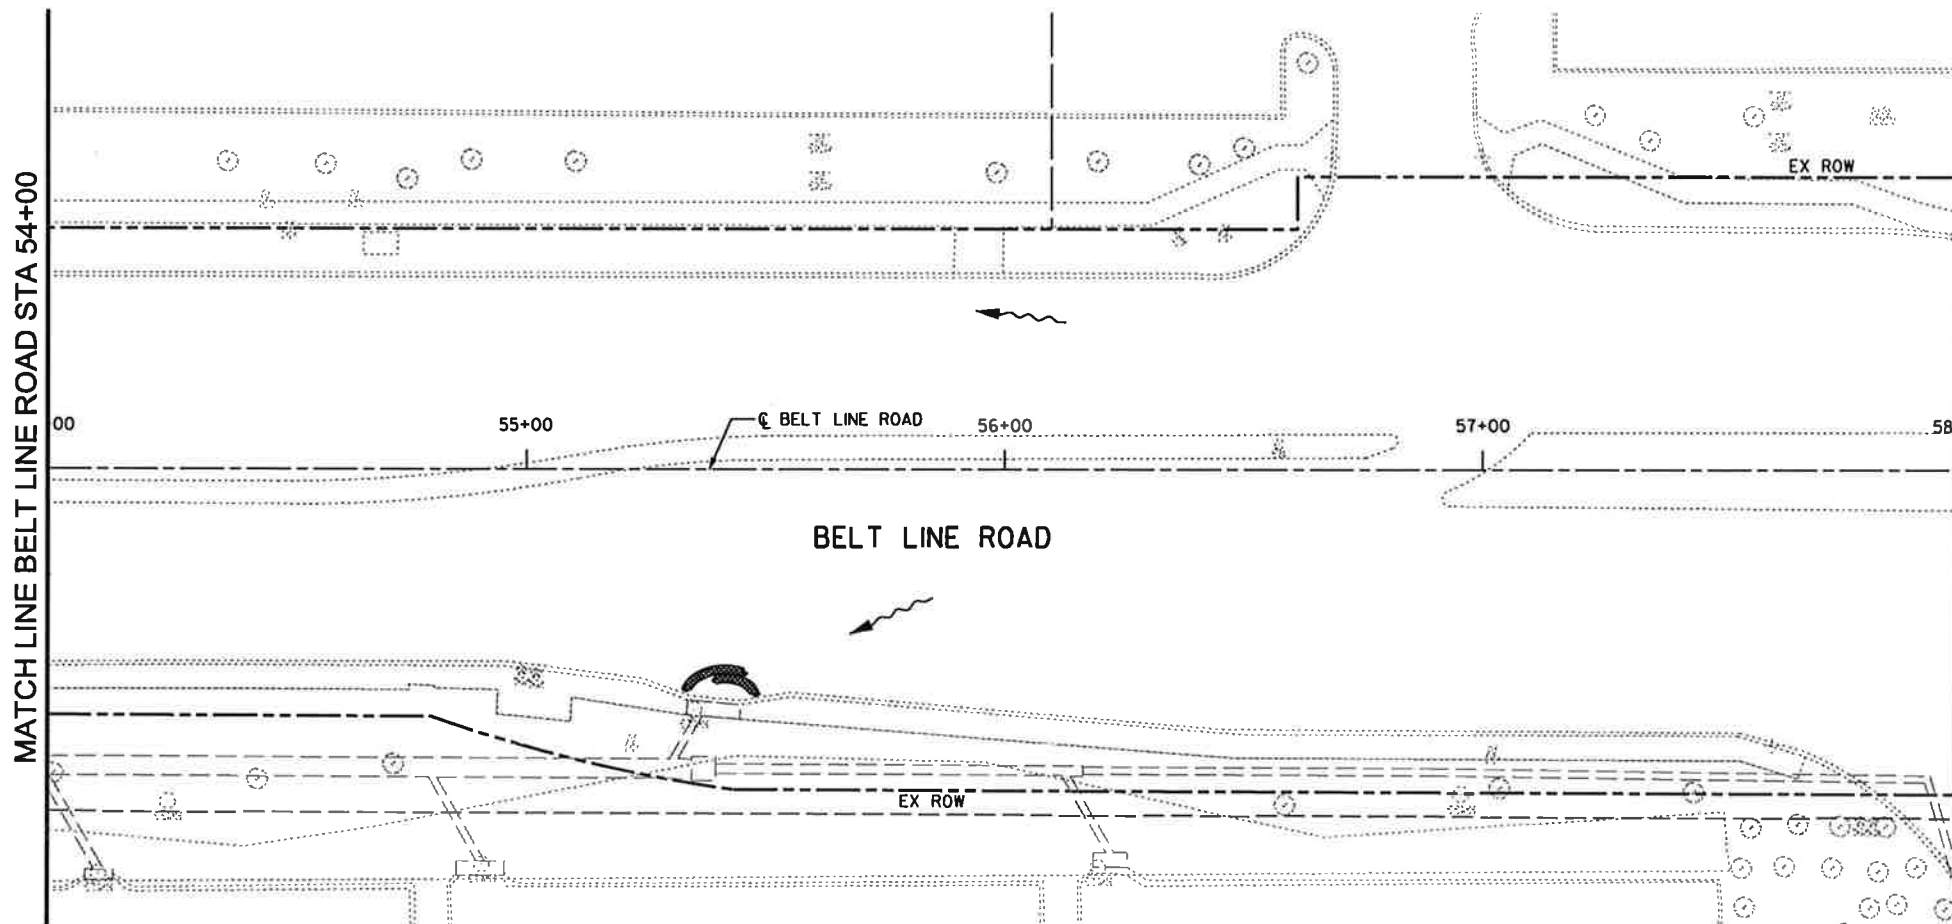

*Mamus Chamrasert*, P.E. 10/25/2013  
 Signature of Registrant Date

FIRM REGISTRATION NUMBER: 312

| NO.  | REVISION | BY    | DATE      |               |       |
|--|----------|-------|-----------|---------------|-------|
|  |          |       |           |               |       |
| TOWN OF ADDISON<br>DALLAS COUNTY, TEXAS<br><b>BELT LINE ROAD</b><br>UNDERGROUND ELECTRICAL<br><b>EROSION CONTROL PLAN</b><br>BELT LINE RD STA 50+00 TO STA 58+00 |          |       |           |               |       |
| <b>HALFF</b><br><small>1201 NORTH BOWSER ROAD, RICHARDSON, TEXAS 75081-2275<br/>         TEL. (214) 346-8200 FAX (214) 738-0095</small>                          |          |       |           |               |       |
| PROJECT  | DESIGN   | DRAWN | DATE      | FILE          | SHEET |
| 29350  | HALFF    | HALFF | OCT. 2013 | 29350 SWP3 06 | EC-6  |