


USER: oh1299
 OFFICE: RCH
 PROJECT: 29350
 FILE: 29350 PAV 13.dgn
 TIME: 3:12:33 PM
 DATE: 10/24/2013

0 10 20 30 40 60
 SCALE IN FEET

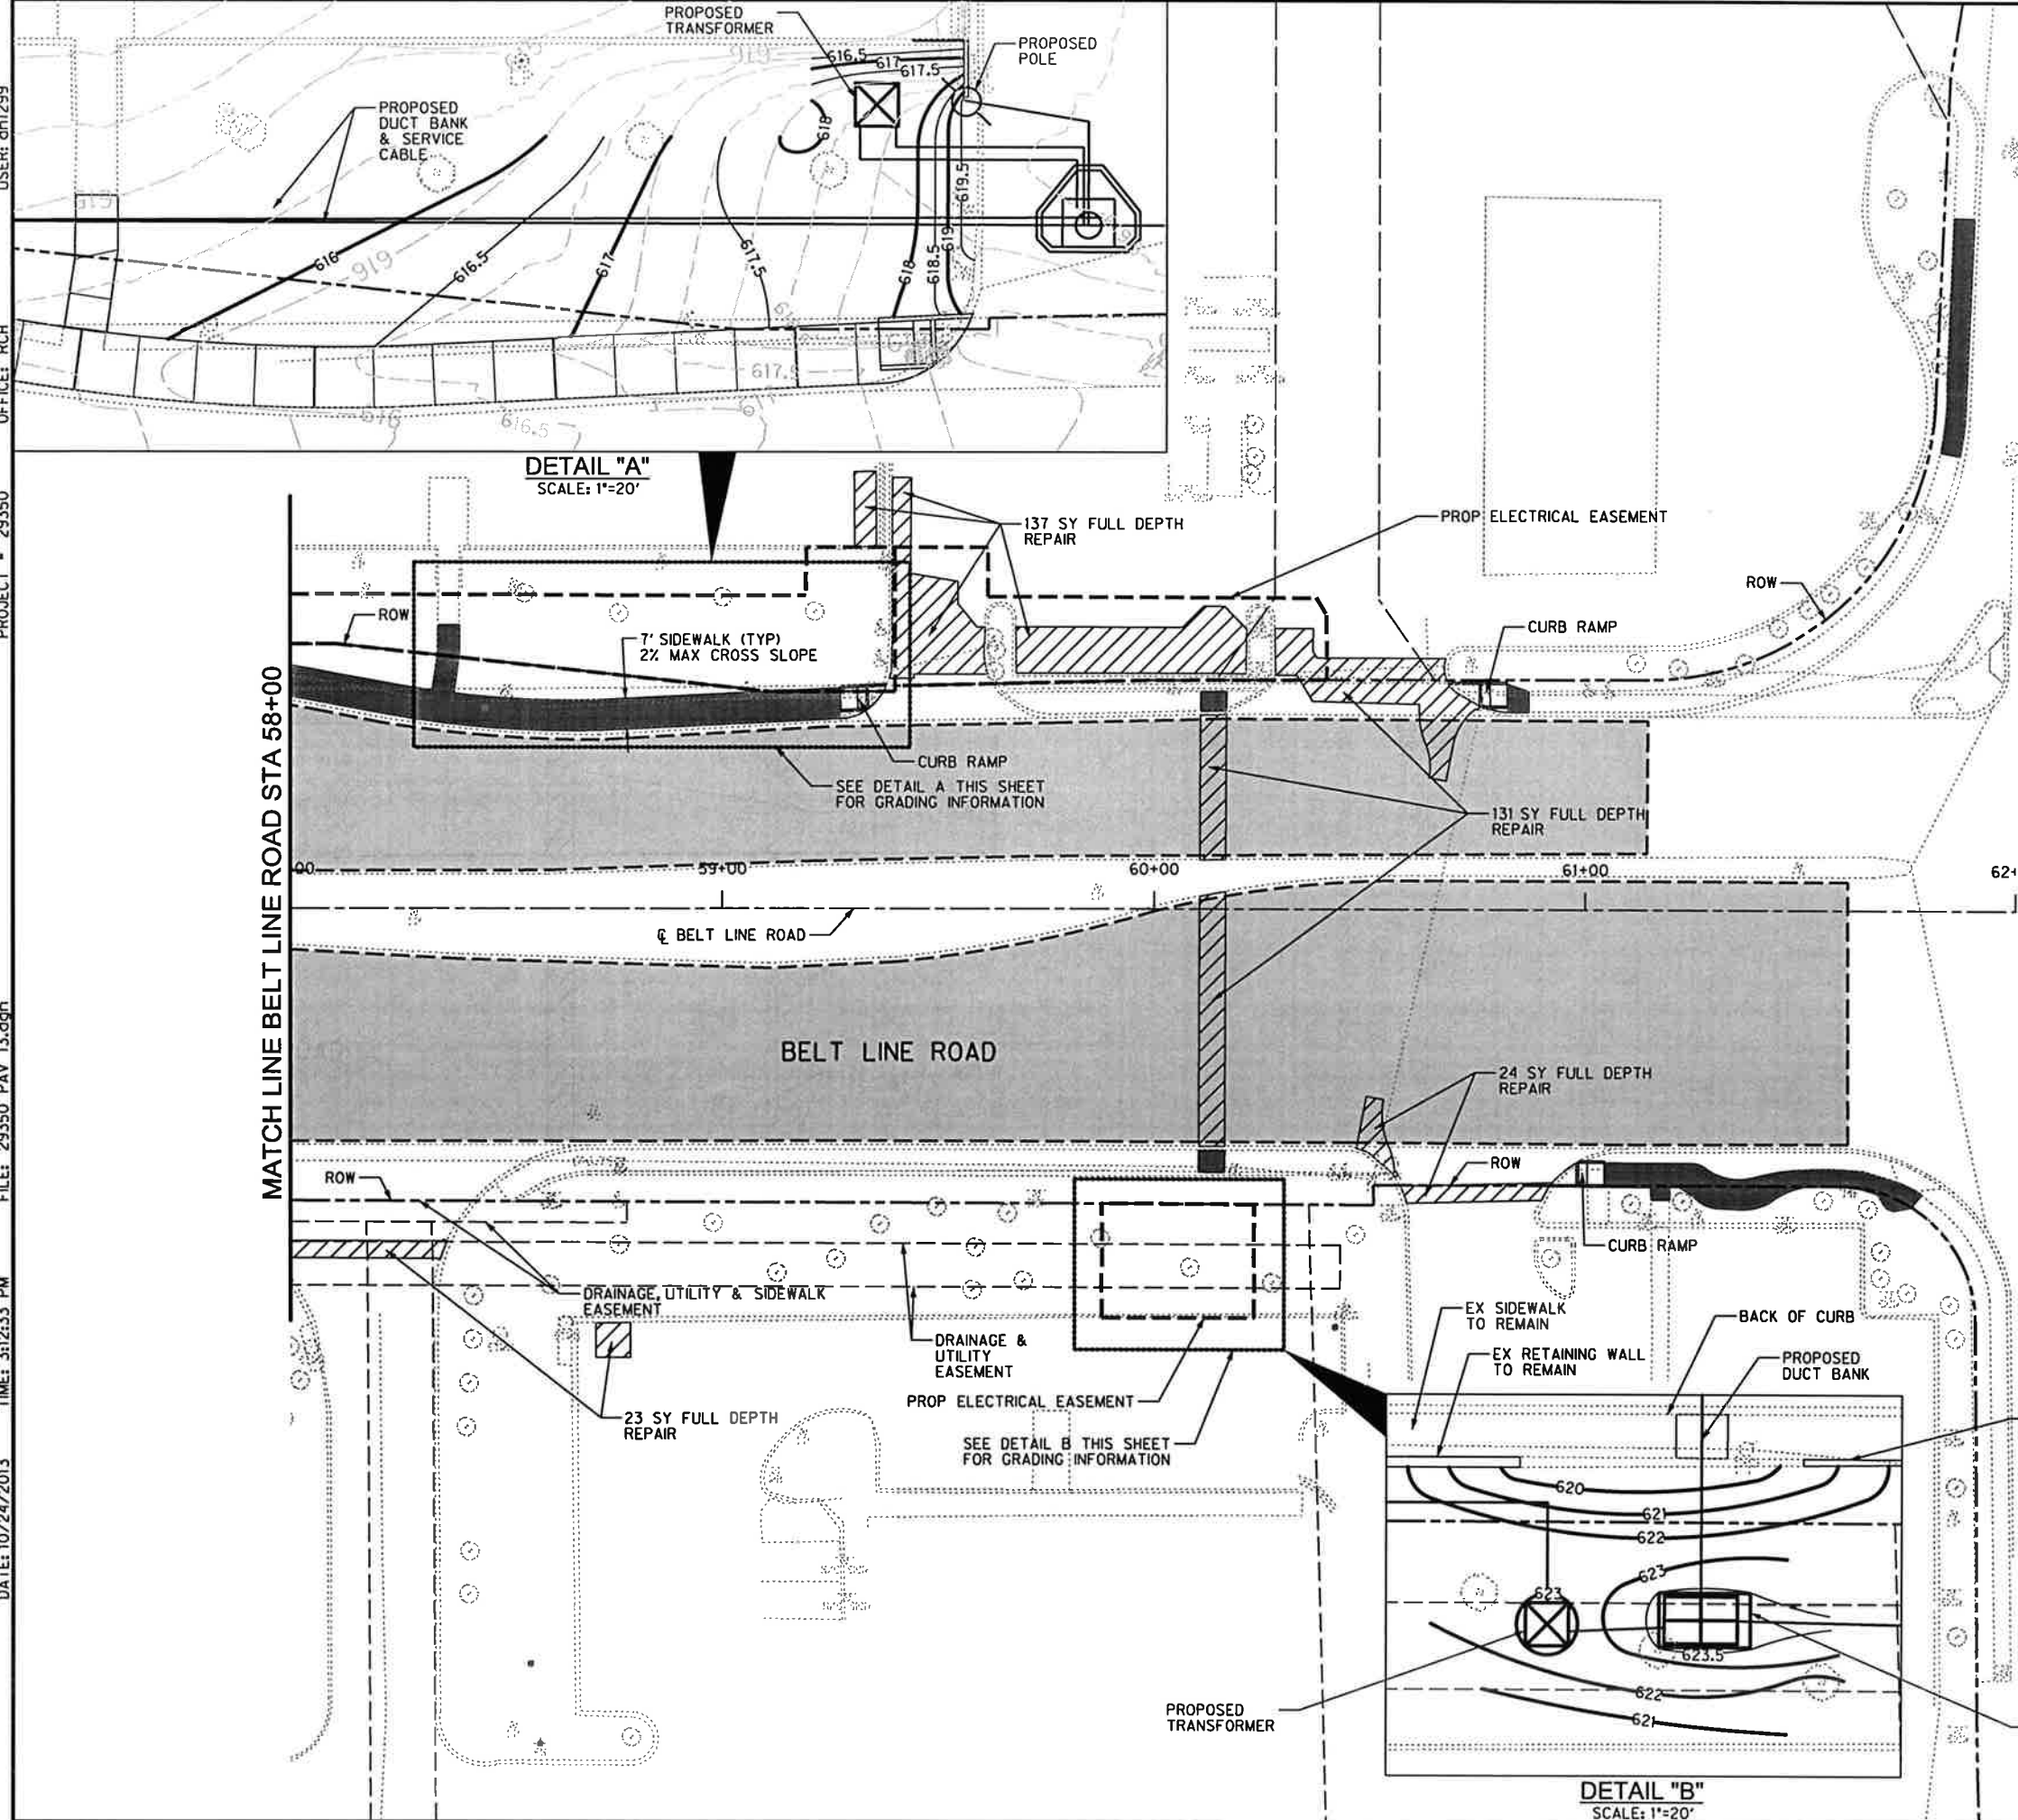

LEGEND


- FULL DEPTH REPAIR
- 3/4" NOVACHIP OVERLAY
- PROPOSED SIDEWALK
- MILLING LIMITS

MATCH LINE BELT LINE ROAD STA 58+00

MIDWAY ROAD

DETAIL "A"
 SCALE: 1"=20'

DETAIL "B"
 SCALE: 1"=20'


M.E. Romanowski
 Signature of Registrant Date 10/23/13
 FIRM REGISTRATION NUMBER: 312

	REVISION	BY	DATE
TOWN OF ADDISON DALLAS COUNTY, TEXAS			
BELT LINE ROAD UNDERGROUND ELECTRICAL			
PAVING PLAN BELT LINE RD STA 58+00 TO STA 62+00			
1201 NORTH BOWSER ROAD, RICHARDSON, TEXAS 75081-2275 TEL (214) 348-8200 FAX (214) 738-0095			
PROJECT	DESIGN	DRAWN	DATE
29350	HALFF	HALFF	OCT. 2013
FILE	SHEET		
29350 PAV 13	P-13		