


!! WARNING !!
 LOCATION OF EXISTING UTILITIES SHOWN ARE APPROXIMATE. CONTRACTOR SHALL FIELD VERIFY LOCATIONS OF ALL EXISTING UTILITIES PRIOR TO CONSTRUCTION. CONTRACTOR SHALL CONTACT:
 LONE STAR GAS CO. 263-DIGG
 SOUTHWESTERN BELL 998-4102
 T.U. ELECTRIC 323-8910
 STORER CABLE 840-2388

LEGEND	
	REMOVE EXISTING PAVEMENT AND SIDEWALK
	CONSTRUCT NEW PAVEMENT
	CONSTRUCT NEW SIDEWALK
	EXISTING CURB
	PROPOSED CURB
	EXISTING ELEVATION

- NOTES**
- CONTRACTOR SHALL DETERMINE THE LOCATION OF, AND REMOVE AND/OR RELOCATE, ALL AFFECTED SPRINKLER SYSTEMS INCLUDING HEADS, METERS, LINES AND OTHER APPURTENANCES AS DIRECTED BY THE TOWN OF ADDISON. (NO SEPARATE PAY ITEM)
 - CONTRACTOR SHALL REMOVE AND/OR RELOCATE ALL EXISTING LANDSCAPING IMPROVEMENTS INCLUDING TREES, SHRUBS, BOULDERS AND STEEL EDGING AS DIRECTED BY THE TOWN OF ADDISON. (NO SEPARATE PAY ITEM)
 - CONTRACTOR SHALL MATCH EXISTING PAVEMENT ELEVATION AT SAWCUT LINE.
 - ALL DIMENSIONS ARE TO FACE OF CURB UNLESS OTHERWISE NOTED.

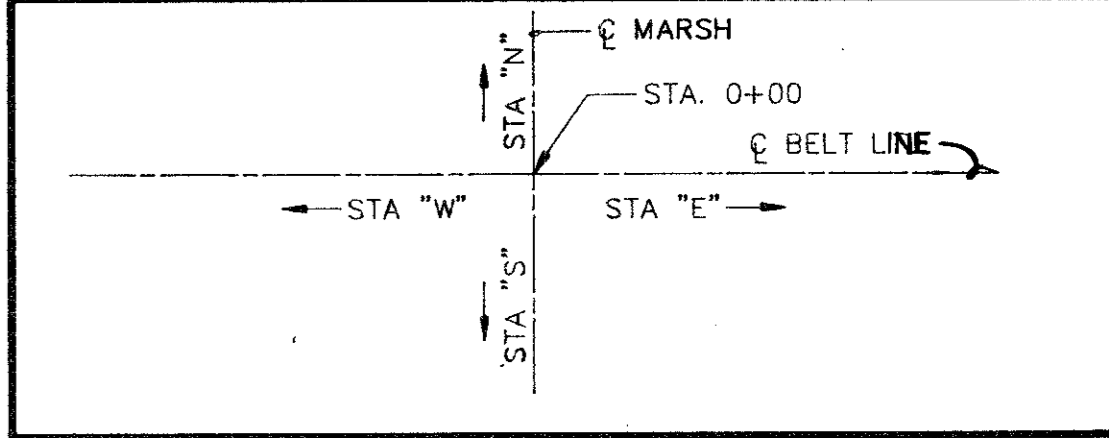

NO.	REVISION	BY	DATE

DESIGNED BY: J. WALDBAUER
 DRAWN BY: EH&A
 CHECKED BY: B. GRANTHAM
 SCALE: 1" = 20'
 DATE: AUGUST 1992
 FILE: \ADDISON\PROJECT2\BELT.MAR1

eh ESPEY, HUSTON & ASSOCIATES, INC.
 Engineering & Environmental Consultants
 13800 Montfort Drive Suite 230 Dallas, Texas 75240
 (214) 387-0771

PAVING PLAN
 INTERSECTION IMPROVEMENTS
 BELT LINE ROAD AT MARSH LANE
 for
 THE TOWN OF ADDISON

SHEET NO. 3
 OF 16 SHEETS
 JOB NO. 13921