



BELT LINE ROAD  
STA 87+43.34 TO 90+77.70  
(NOT TO SCALE)

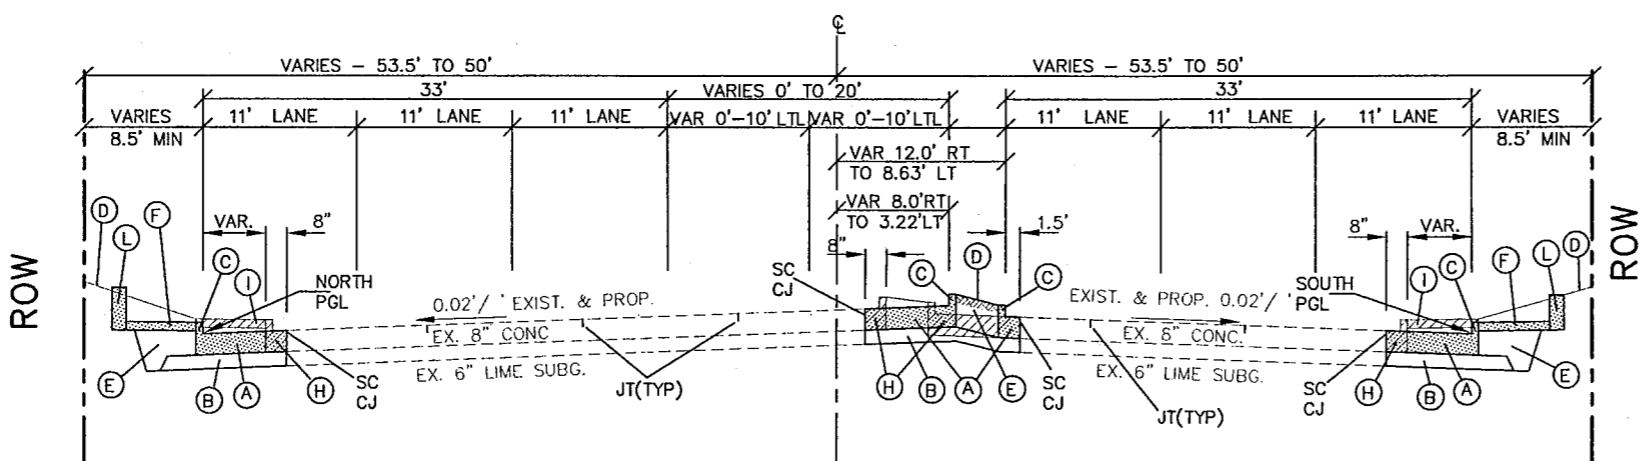

BELT LINE ROAD  
STA 92+14.28 TO 95+75.73  
(NOT TO SCALE)

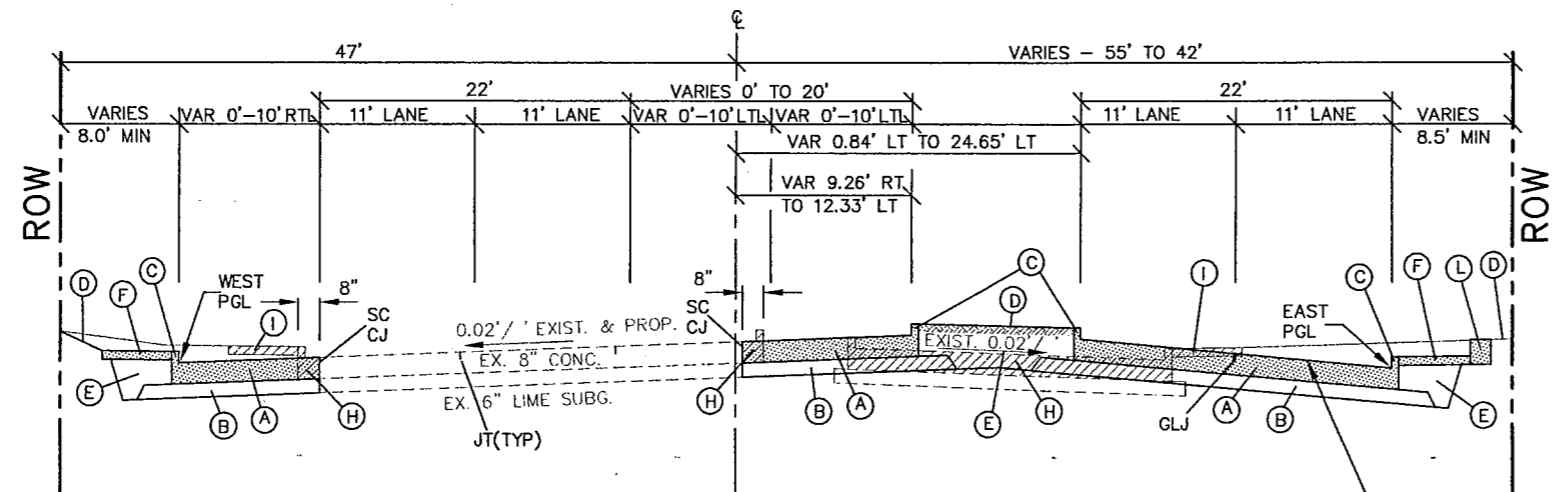

QUORUM DRIVE  
STA 7+36.27 TO 10+47.10  
(NOT TO SCALE)

SEE PAVING PLAN/PROFILE GRADES OF CROSS SLOPE


LEGEND

- ⊠ (A) 8" CONCRETE PAVEMENT OR CURB & GUTTER (SEE PLAN/PROFILE SHEETS) (TRANS. METAL TINE FIN)
- (B) 6" CEMENT TREATED BASE (STR-M)(CL 2)
- ⊠ (C) TYPE II CURB ON 8" CONCRETE PAVEMENT OR TYPE II CURB & GUTTER (SEE PLAN/PROFILE SHEETS)
- (D) BLOCK SOD AND FURN AND PLACE TPSL(CL 2)(4")
- (E) EMBANK (DC)(TY C)(CL 3)
- (F) 4" REINFORCED CONCRETE SIDEWALK
- (G) INTERLOCKING CONCRETE PAVERS (UNIT PAVERS) WITH EDGE RESTRAINT
- (H) REMOVE EXIST. CONCRETE CURB AND PAVEMENT (SAW CUT FULL DEPTH)
- (I) REMOVE EXIST. CONCRETE SIDEWALK
- (J) REMOVE EXIST. INTERLOCKING CONCRETE PAVERS
- (K) REMOVE EXISTING CONCRETE RETAINING WALL
- (L) CONCRETE BLOCK RETAINING WALL (SEE DETAIL SHEETS)(SEE PLAN/PROFILE FOR LOCATIONS AND HEIGHTS)
- REMOVAL
- PROPOSED CONSTRUCTION

NOTES :

- 1 ABBREVIATIONS
 

PGL	PROFILE GRADE LINE	SC	SAW CUT (FULL DEPTH) JOINT
EX	EXISTING	CJ	CONSTRUCTION JOINT
⊠	CENTERLINE	GLJ	GROOVED LONG-TIDINAL JOINT
LT	LEFT	RT	RIGHT
RT	RIGHT	RTL	RIGHT TURN LANE
ROW	RIGHT-OF-WAY	LTL	LEFT TURN LANE
CONC	CONCRETE		
- 2 PAVEMENT CONSTRUCTED AT THE MEDIAN SHALL MATCH THE EXISTING SLOPE OF THE ADJOINING PAVEMENT.
- 3 PAVEMENT CONSTRUCTED ALONG OUTSIDE LANES SHALL HAVE A CROSS SLOPE THAT VARIES ACCORDING TO THE PROFILE GRADE LINE.
- 4 SEE PLAN/PROFILE SHEETS FOR THE LOCATIONS OF CURB & GUTTER AND 8" CONCRETE PAVEMENT.
- 5 SEE PLAN/PROFILE SHEETS FOR HORIZONTAL LAYOUT OF CURB LINES.
- 6 SEE REMOVAL PLAN SHEETS FOR LOCATIONS OF REMOVAL ITEMS.

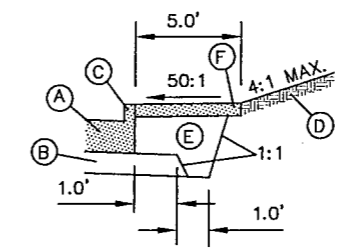

TYPICAL SLOPES & DIMENSIONS  
(NOT TO SCALE)

SHEET 3 OF 4

REVISED 9/2/97 AT BARTON-ARCHMAN ASSOCIATES, INC.

TYPICAL SECTIONS

ADDISON TRANSIT PASS  
ADDISON, TEXAS

REVISION	DATE	FED. ROAD DIV. No.	FEDERAL AID PROJECT NO.
		6	CM 97 (449)
		STATE	COUNTY
		TEXAS	DALLAS
DESIGNED BY: R.A.Y.		CONT. SECT.	JOB
DRAWN BY: B.A.A.		8050 18	034
CHECKED BY: L.M.P.			HIGHWAY No.
			BELT LINE RD
			BA FILE NAME :

