
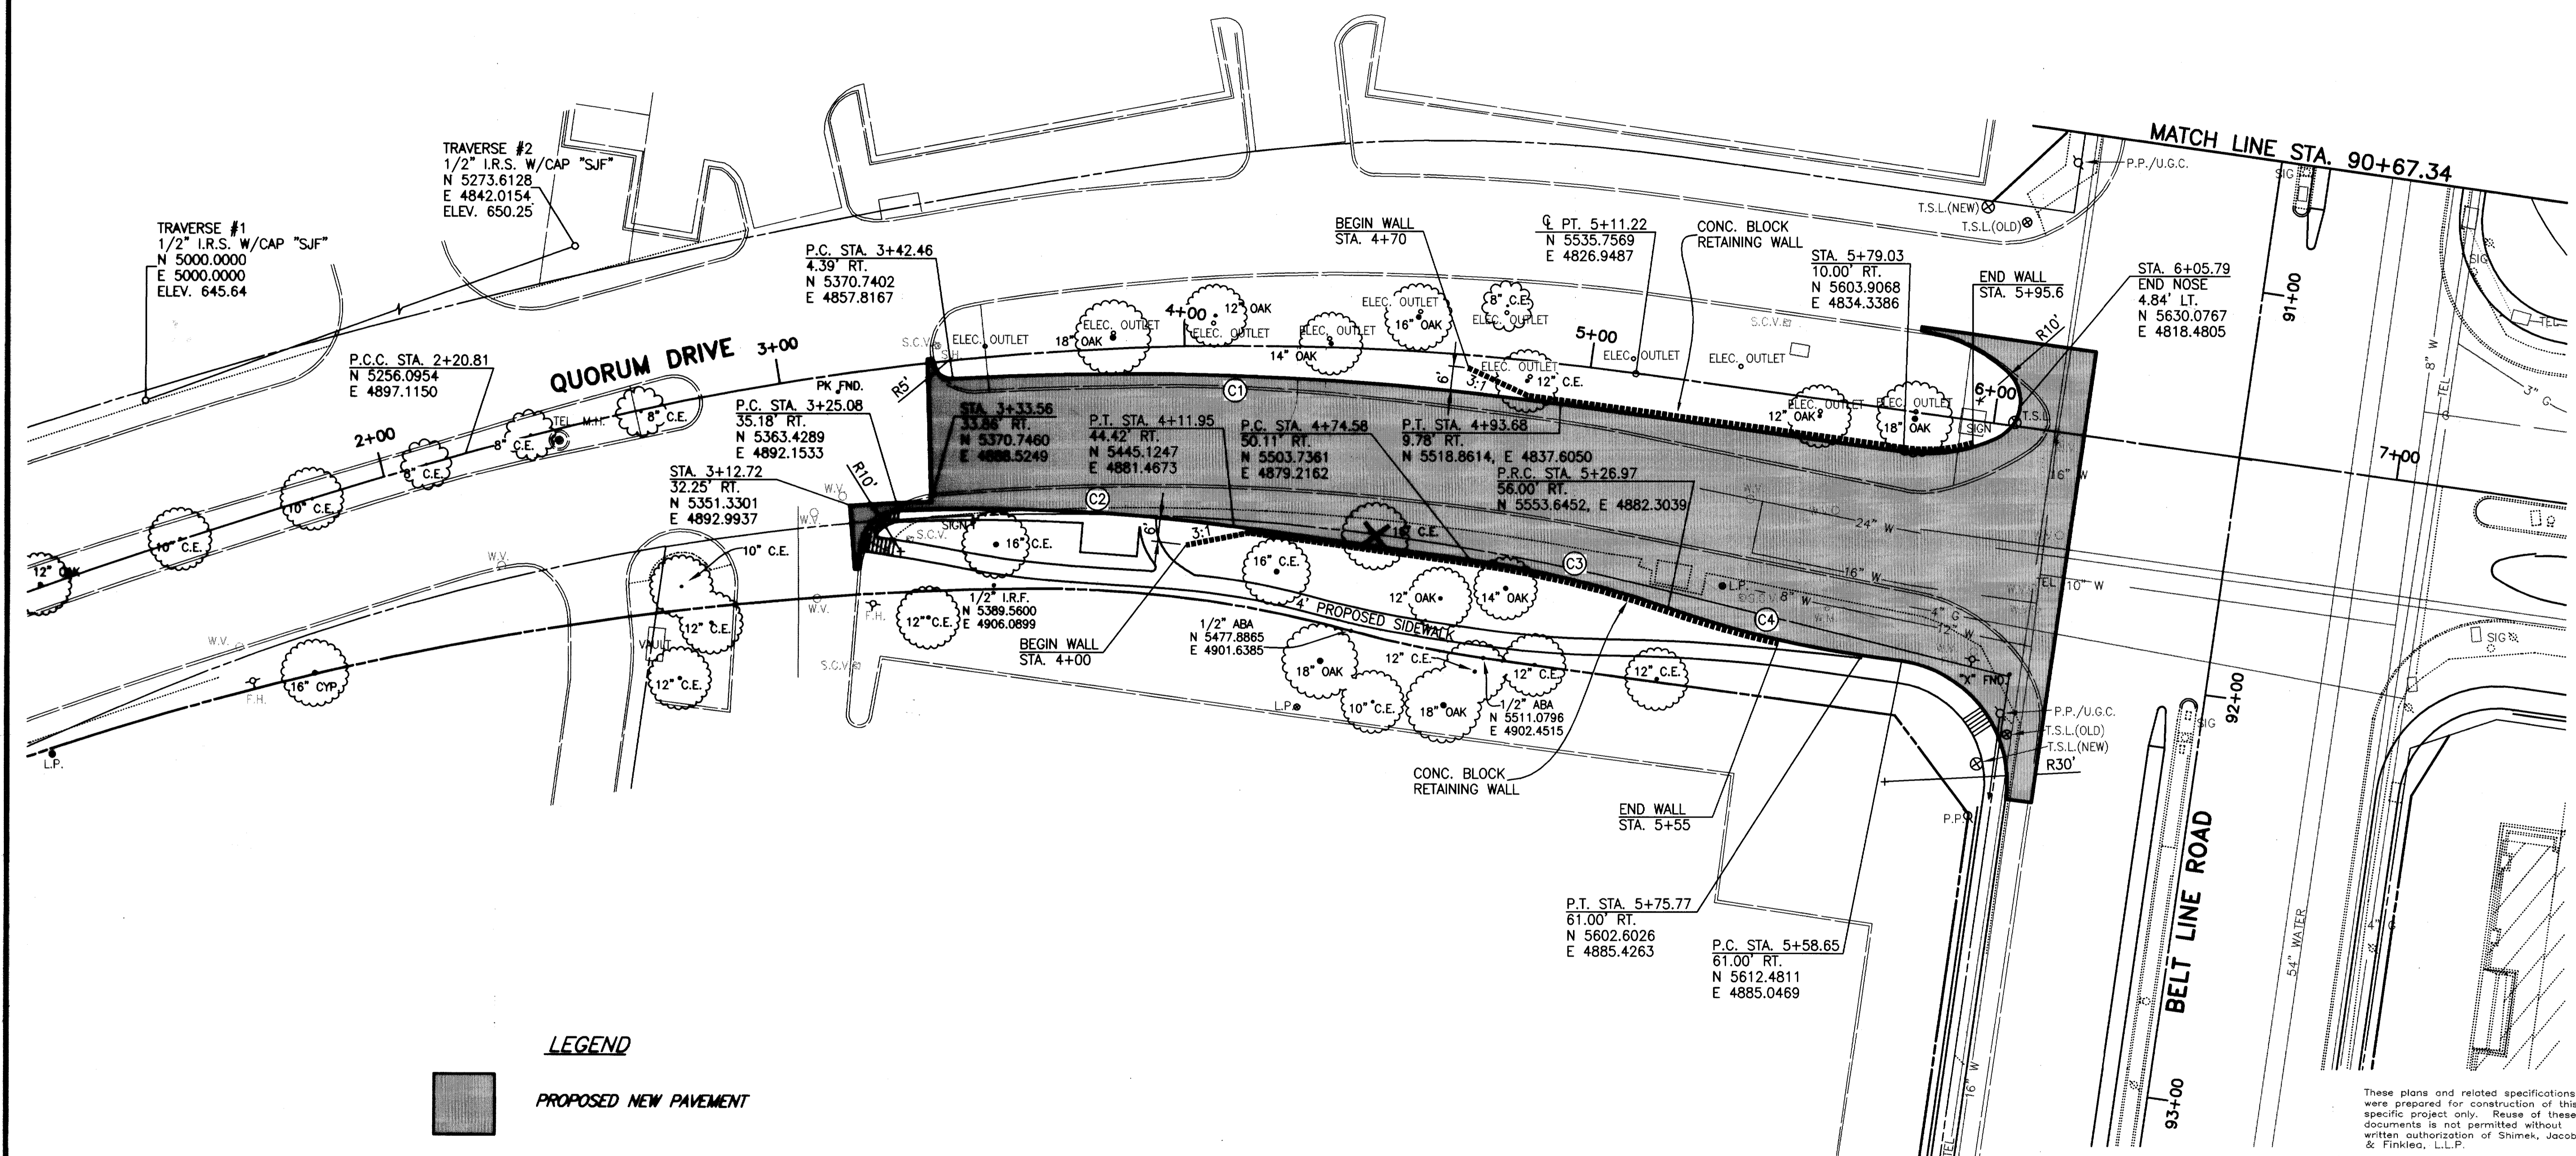


C1 CURVE DATA	C2 CURVE DATA	C3 CURVE DATA	C4 CURVE DATA	CENTER LINE CURVE DATA
$\Delta = 11^{\circ}08'29"$	$\Delta = 10^{\circ}30'19"$	$\Delta = 11^{\circ}28'46"$	$\Delta = 11^{\circ}15'40"$	$\Delta = 23^{\circ}46'13"$
R = 770.00'	R = 450.00'	R = 250.00'	R = 250.00'	R = 700.00'
T = 75.10'	T = 41.37'	T = 25.13'	T = 24.65'	T = 147.32'
L = 149.73'	L = 82.51'	L = 50.09'	L = 49.14'	L = 290.41'

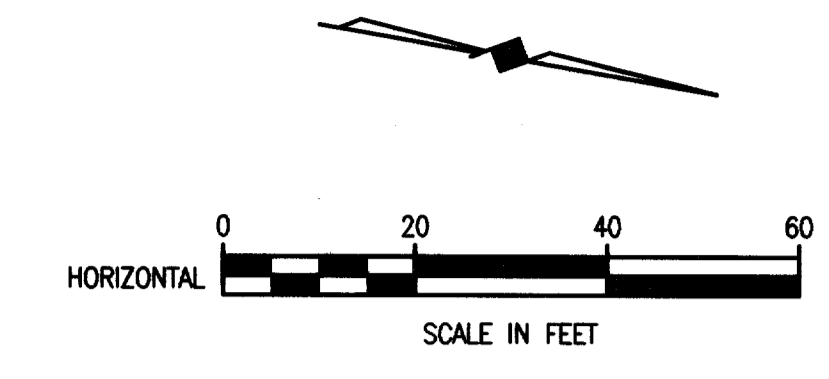

**LEGEND**


PROPOSED NEW PAVEMENT

BARRIER FREE RAMP

TREE REMOVAL

BENCHMARK:  
 "□" CUT ON THE NORTH END OF A  
 CONCRETE RETAINING WALL ON THE EAST  
 SIDE OF QUORUM DRIVE AT THE NORTHWEST  
 CORNER OF THE MARTIOT HOTEL APPROX.  
 900' SOUTH OF THE INTERSECTION ON BELT  
 LINE AND QUORUM DRIVE.  
 ELEV. 649.13

THESE DOCUMENTS ARE FOR  
 BIDDING, CONSTRUCTION,  
 AND PERMIT PURPOSES.  
*John W. Birkhoff*  
 DATE: 6/9/00

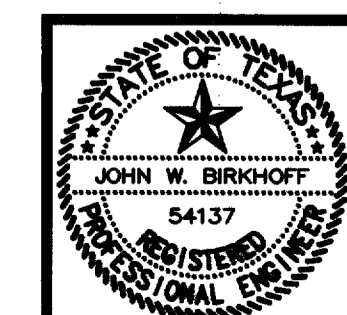

**CITY OF ADDISON, TEXAS**

**QUORUM DRIVE / BELT LINE ROAD**  
 PAVING PLAN



**SHIMEK, JACOBS & FINKLEA, L.L.P.**  
 CONSULTING ENGINEERS  
 Dallas, Texas

DESIGNED BY: J.W.B. PROJECT: 2000-131 SHEET NO. 1  
 DRAWN BY: E.W.H. DATE: MAY 2000 OF 7 SHEETS

FF-9

REF: PAVEMENT-BAS  
 2000131-01.DWG  
 06/09/00 EWH

These plans and related specifications were prepared for construction of this specific project only. Reuse of these documents is not permitted without written authorization of Shimek, Jacobs & Finklea, L.L.P.

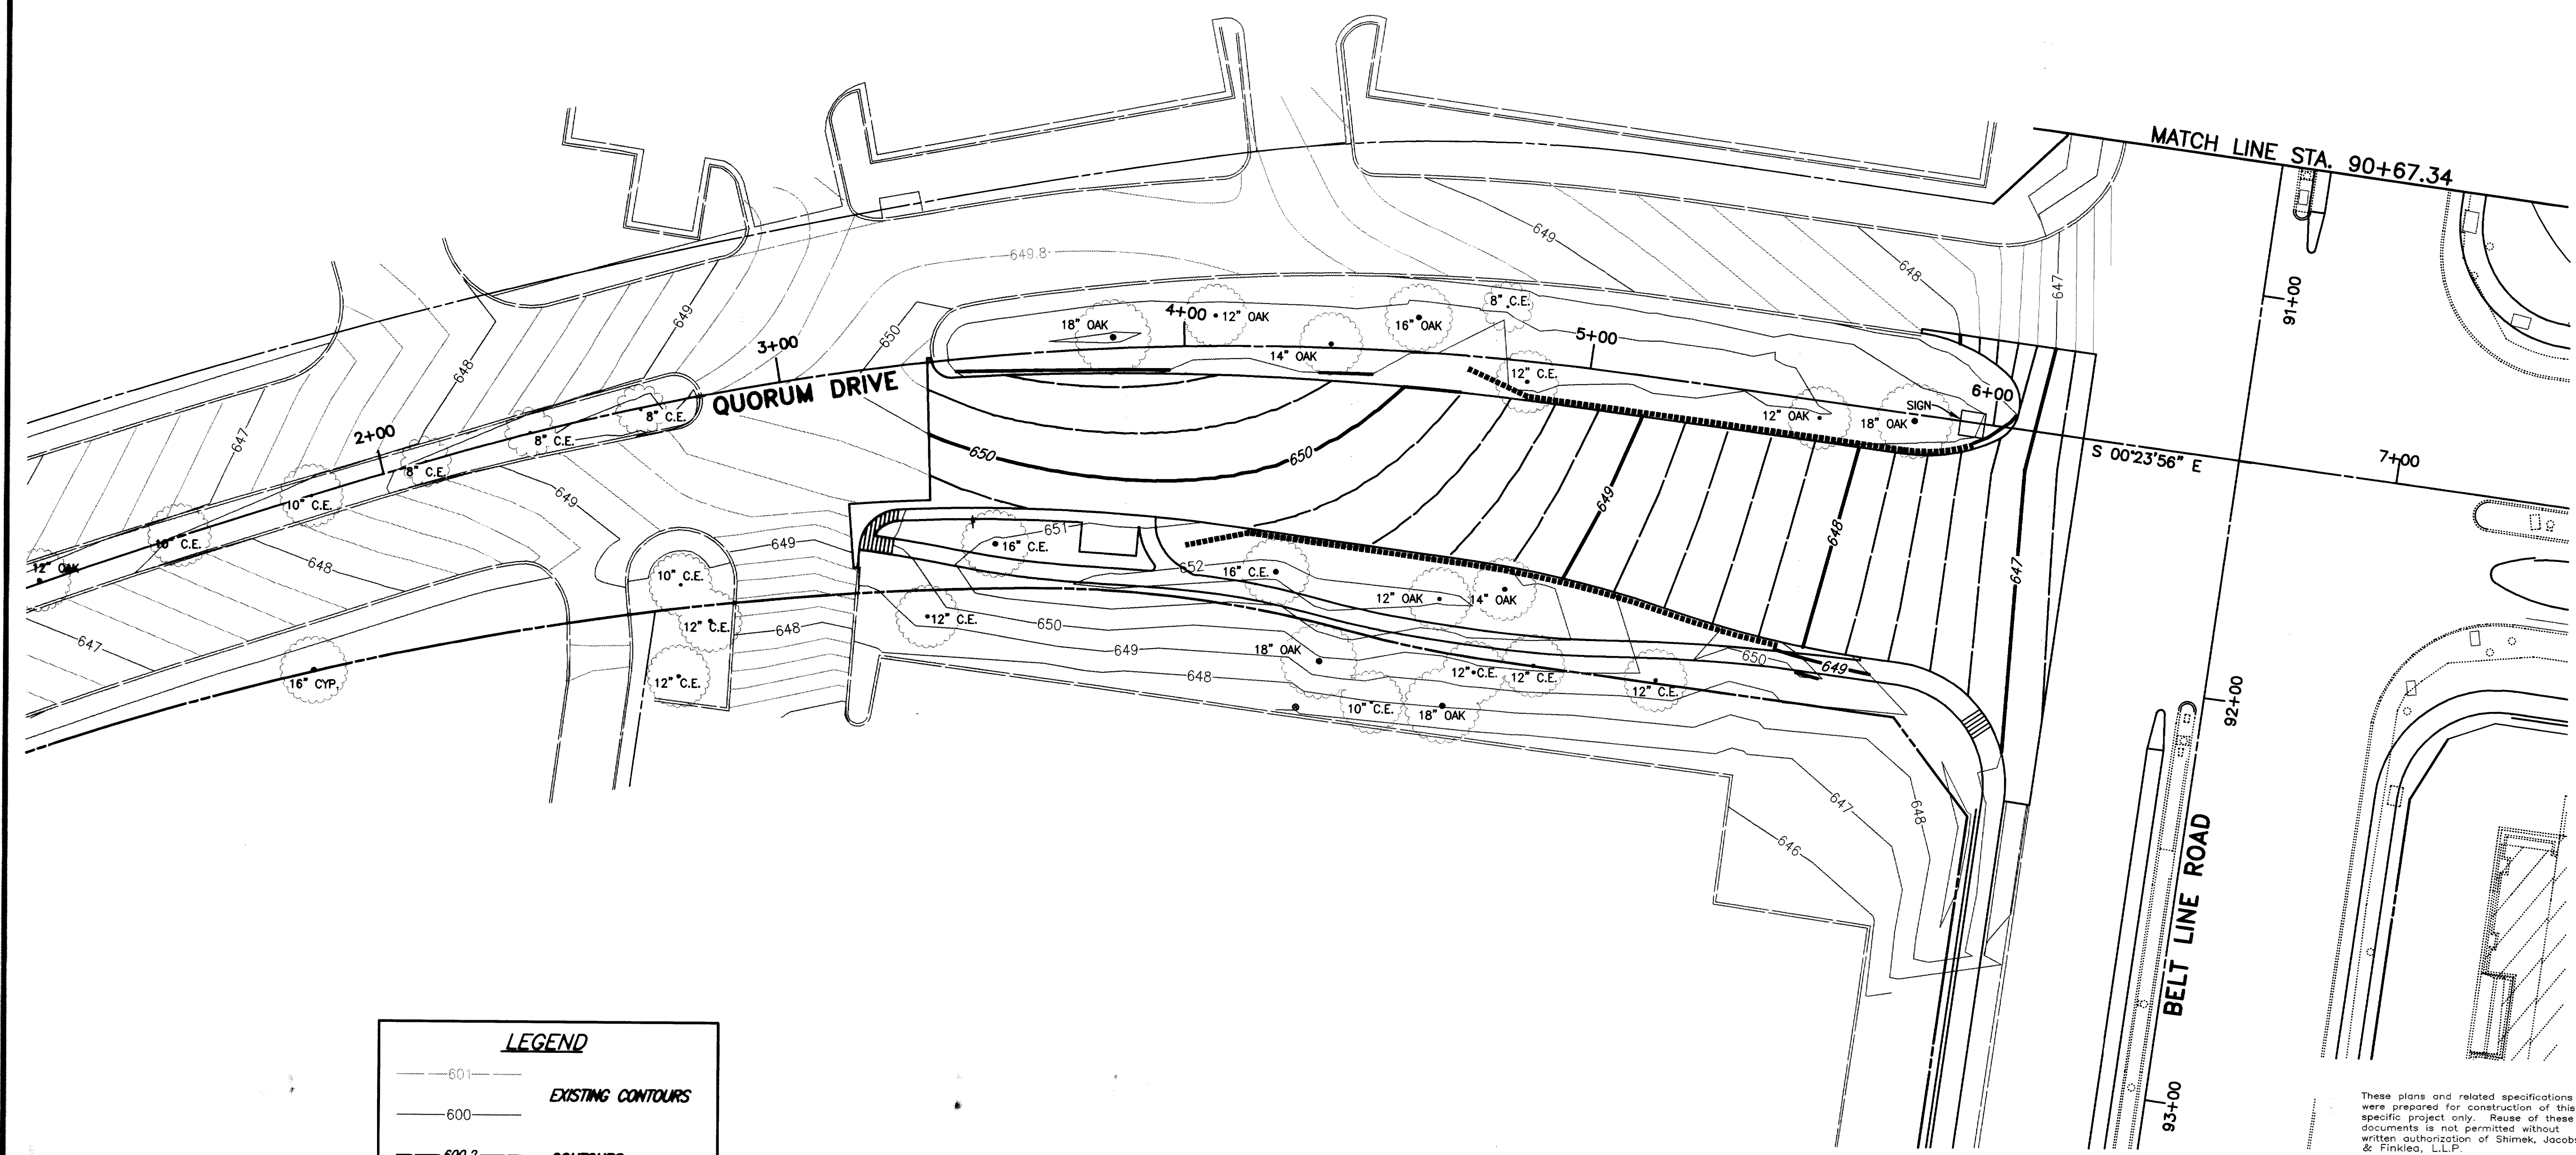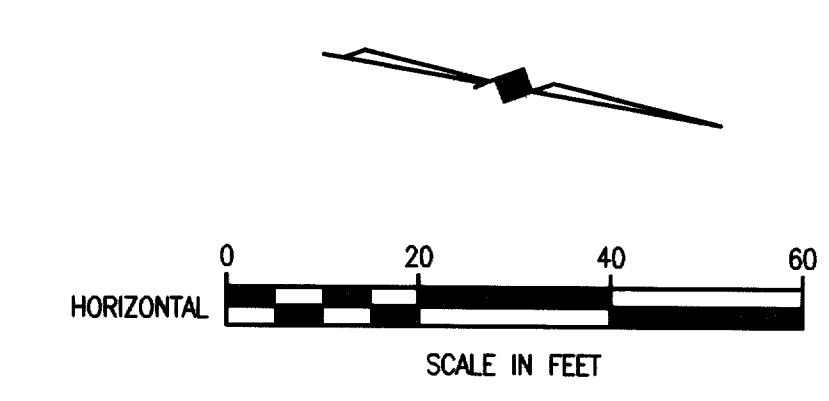


**LEGEND**

--- 601 ---	EXISTING CONTOURS
--- 600 ---	
--- 600.2 ---	CONTOURS (PAVEMENT SURFACES THIS CONTRACT)
--- 600 ---	

BENCHMARK:  
 "□" CUT ON THE NORTH END OF A CONCRETE RETAINING WALL ON THE EAST SIDE OF QUORUM DRIVE AT THE NORTHWEST CORNER OF THE MARTIOT HOTEL APPROX. 900' SOUTH OF THE INTERSECTION ON BELT LINE AND QUORUM DRIVE.  
 ELEV. 649.13

THESE DOCUMENTS ARE FOR BIDDING, CONSTRUCTION, AND PERMIT PURPOSES.  
*John W. Birkhoff*  
 DATE: 6/9/00

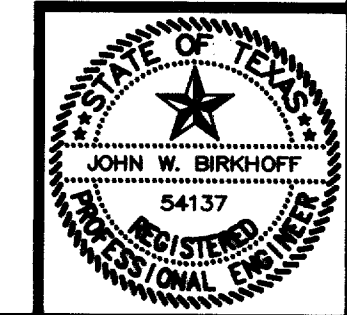

**CITY OF ADDISON, TEXAS**

**QUORUM DRIVE / BELT LINE ROAD PAVING CONTOURS**



**SHIMEK, JACOBS & FINKLEA, L.L.P.**  
 CONSULTING ENGINEERS  
 Dallas, Texas

DESIGNED BY: J.W.B.	PROJECT: 2000-131	SHEET NO. 2
DRAWN BY: E.W.H.	DATE: MAY 2000	OF 7 SHEETS

These plans and related specifications were prepared for construction of this specific project only. Reuse of these documents is not permitted without written authorization of Shimek, Jacobs & Finklea, L.L.P.

2000/131-02.DWG  
 04/28/00 EWH



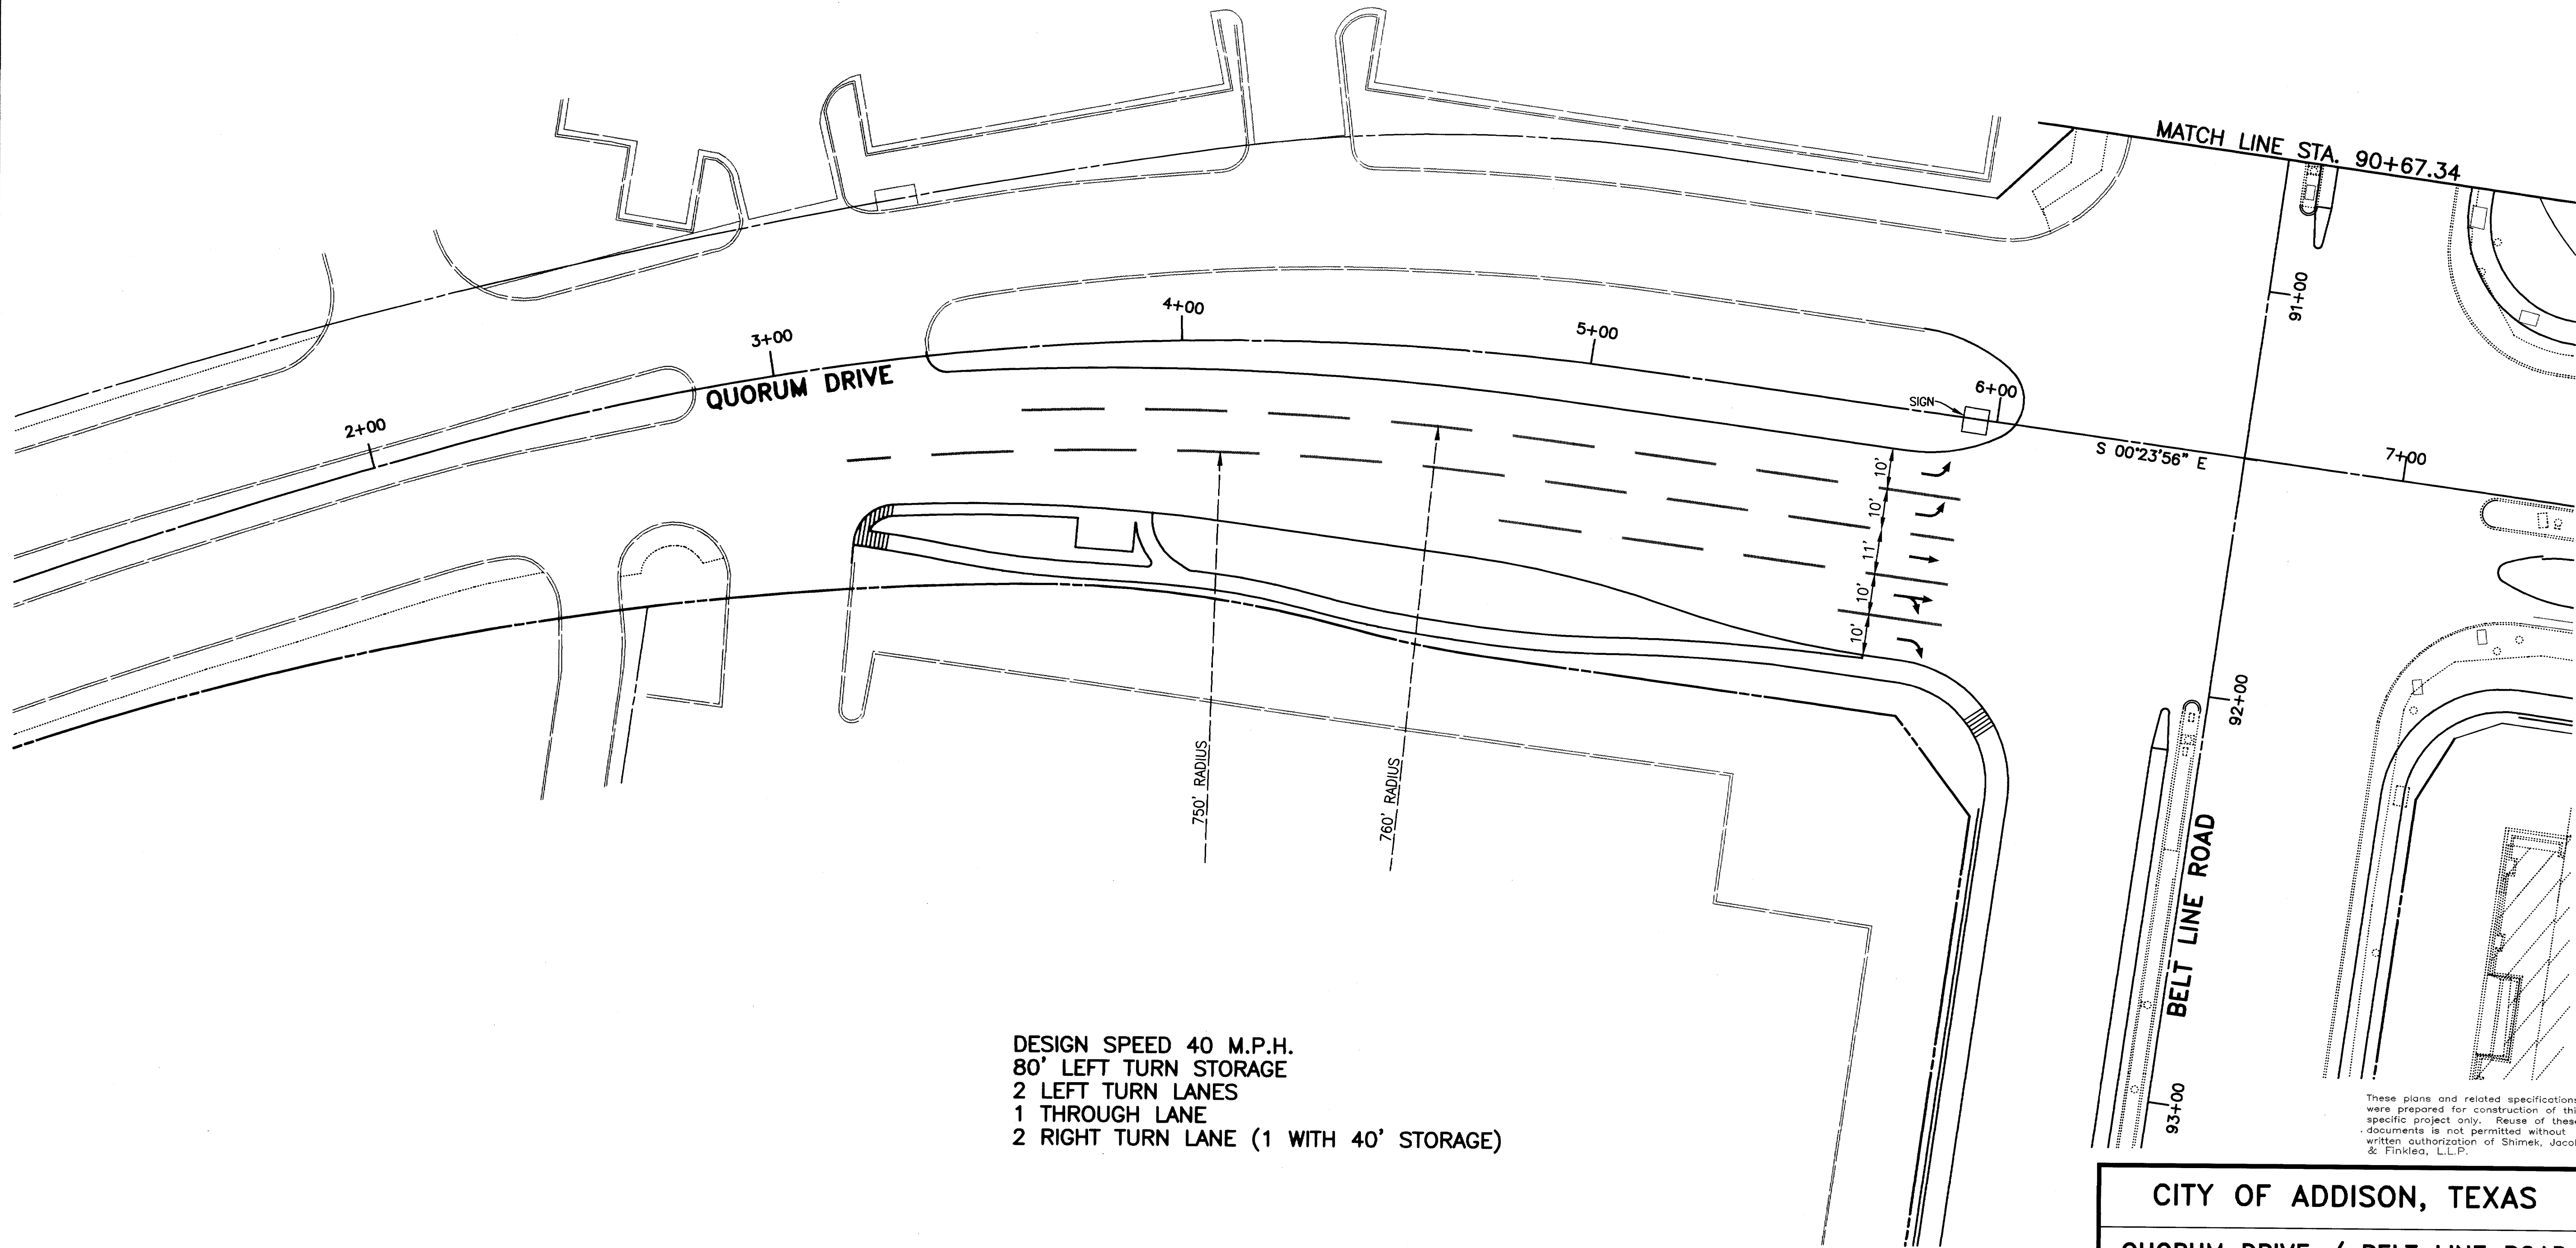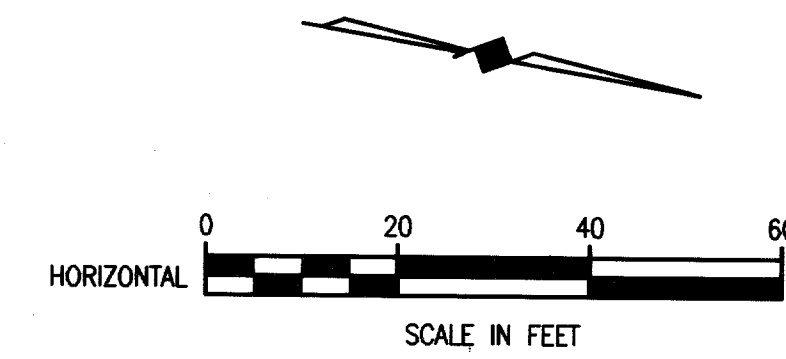


DESIGN SPEED 40 M.P.H.  
 80' LEFT TURN STORAGE  
 2 LEFT TURN LANES  
 1 THROUGH LANE  
 2 RIGHT TURN LANE (1 WITH 40' STORAGE)

These plans and related specifications were prepared for construction of this specific project only. Reuse of these documents is not permitted without written authorization of Shimek, Jacobs & Finklea, L.L.P.


05/20/00 EWH 2000131-03.DWG REF: MARKING-BAS

THESE DOCUMENTS ARE FOR BIDDING, CONSTRUCTION, AND PERMIT PURPOSES.  
*John W. Birkhoff*  
 DATE: 5/21/00

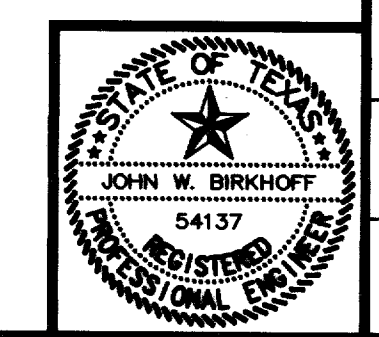

<b>CITY OF ADDISON, TEXAS</b>			
<b>QUORUM DRIVE / BELT LINE ROAD</b>			
<b>MARKING LAYOUT PLAN</b>			
<b>SHIMEK, JACOBS &amp; FINKLEA, L.L.P.</b>			
<small>CONSULTING ENGINEERS Dallas, Texas</small>			
DESIGNED BY: J.W.B.	PROJECT: 2000-131	SHEET NO. 3	
DRAWN BY: E.W.H.	DATE: MAY 2000	OF 7 SHEETS	

2000131-04.DWG  
05/29/00 EWH

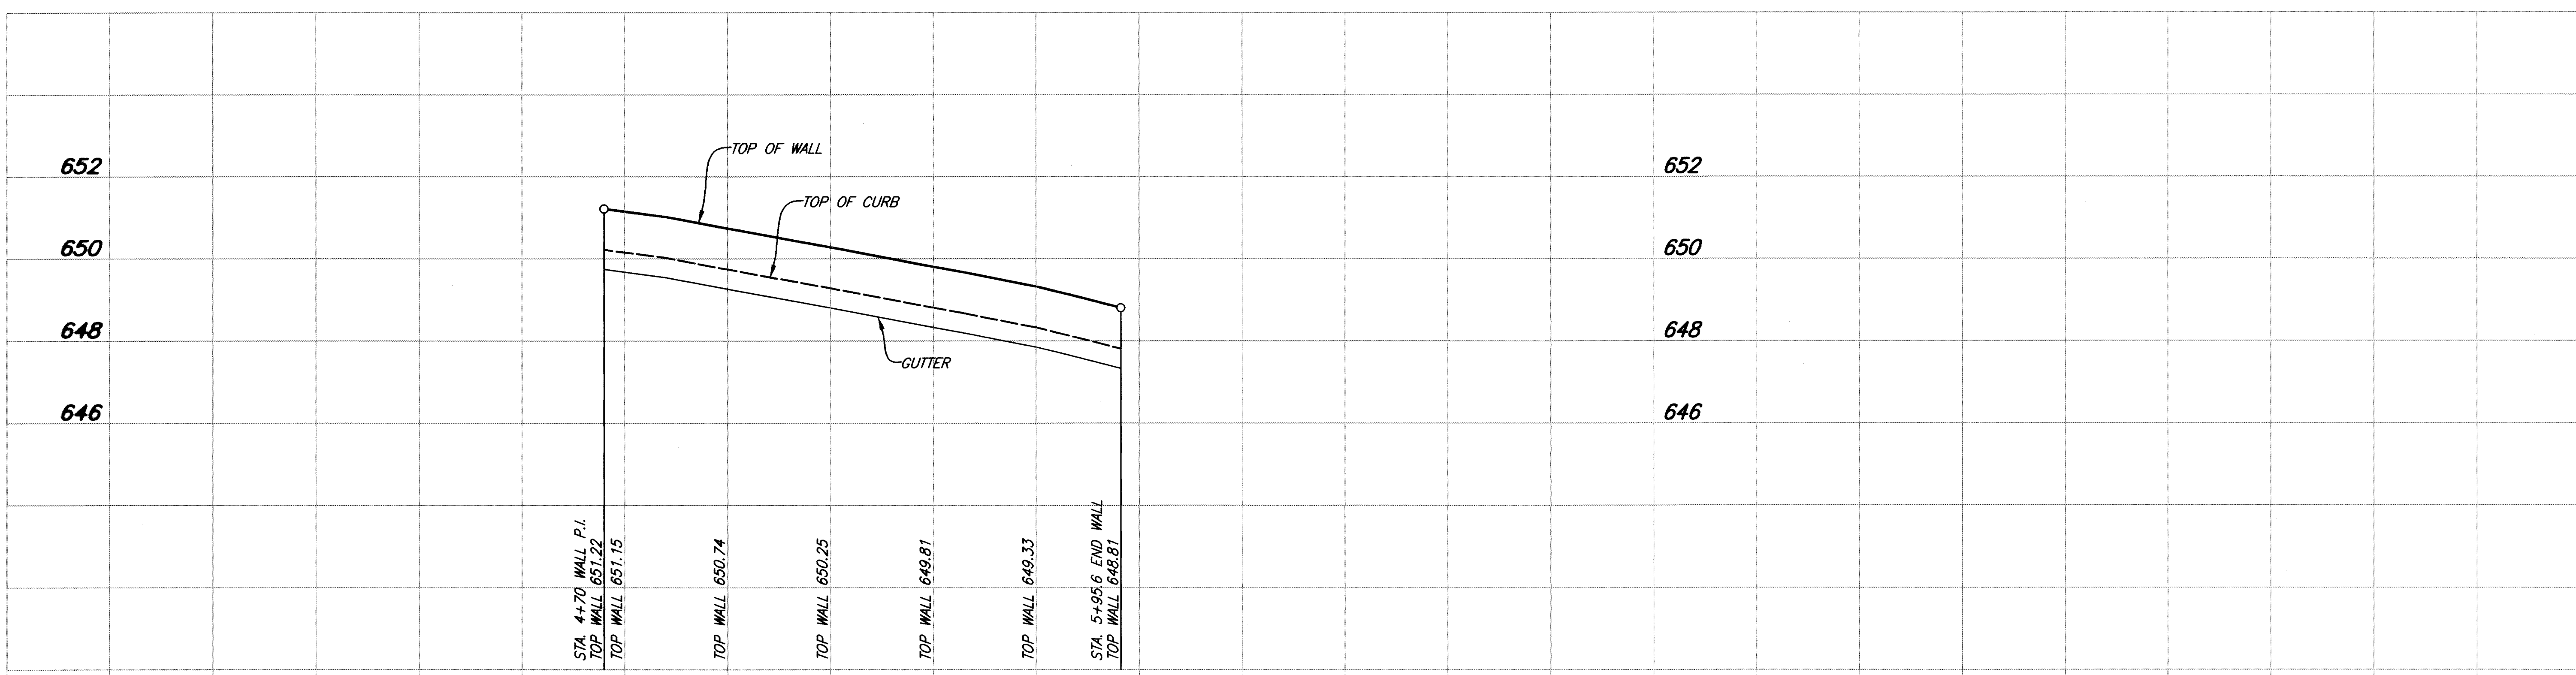

**CONCRETE BLOCK WALL AT MEDIAN CURB**




**CONCRETE BLOCK WALL AT NORTHBOUND CURB**


BENCHMARK:  
"□" CUT ON THE NORTH END OF A  
CONCRETE RETAINING WALL ON THE EAST  
SIDE OF QUORUM DRIVE AT THE NORTHWEST  
CORNER OF THE MARTIOT HOTEL APPROX.  
900' SOUTH OF THE INTERSECTION ON BELT  
LINE AND QUORUM DRIVE.  
ELEV. 649.13

These plans and related specifications  
were prepared for construction of this  
specific project only. Reuse of these  
documents is not permitted without  
written authorization of Shimek, Jacobs  
& Finklea, L.L.P.


THESE DOCUMENTS ARE FOR  
BIDDING, CONSTRUCTION,  
AND PERMIT PURPOSES.  
*John W. Birkhoff*  
DATE: 5/31/00

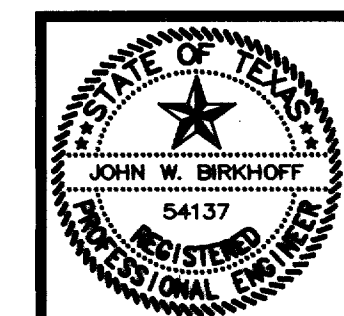


<b>CITY OF ADDISON, TEXAS</b>	
<b>QUORUM DRIVE / BELT LINE ROAD CONCRETE BLOCK RETAINING WALL PROFILES</b>	
<b>SHIMEK, JACOBS &amp; FINKLEA, L.L.P.</b> CONSULTING ENGINEERS Dallas, Texas	
DESIGNED BY: J.W.B.	PROJECT: 2000-131
DRAWN BY: E.W.H.	DATE: MAY 2000
SHEET NO. 4 OF 7 SHEETS	

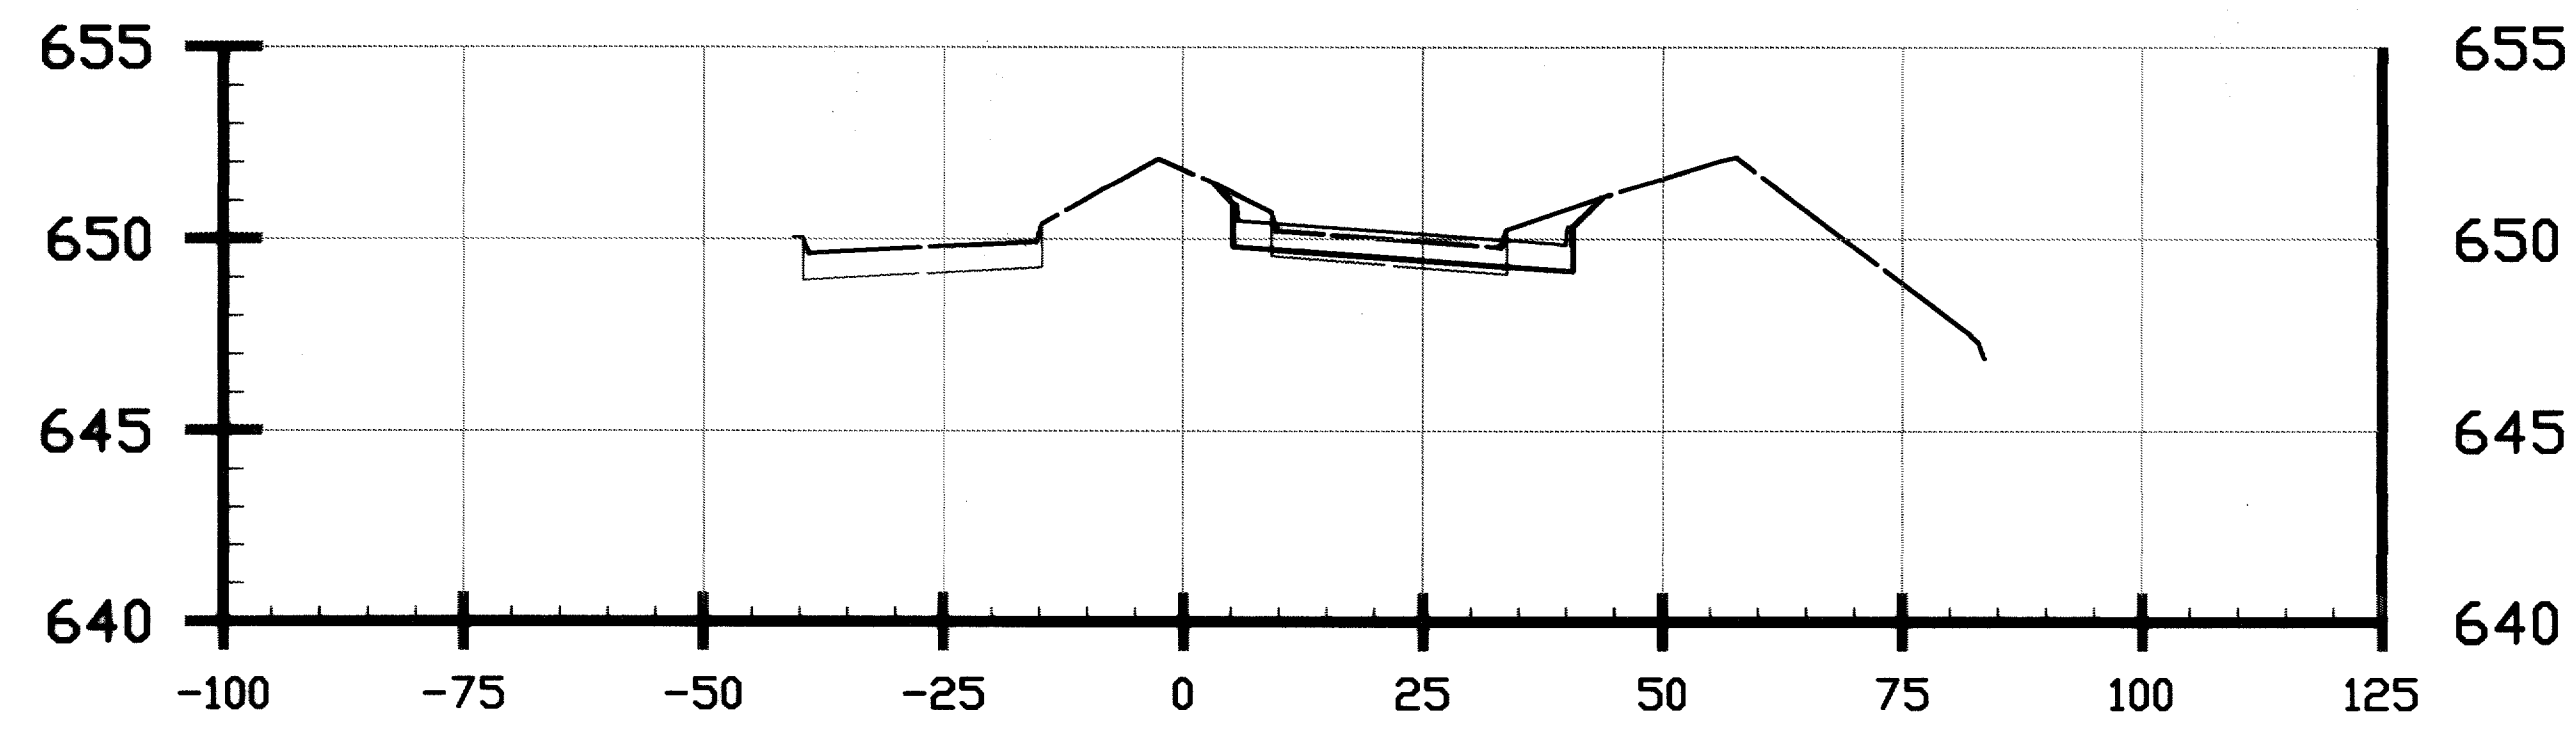


3+75

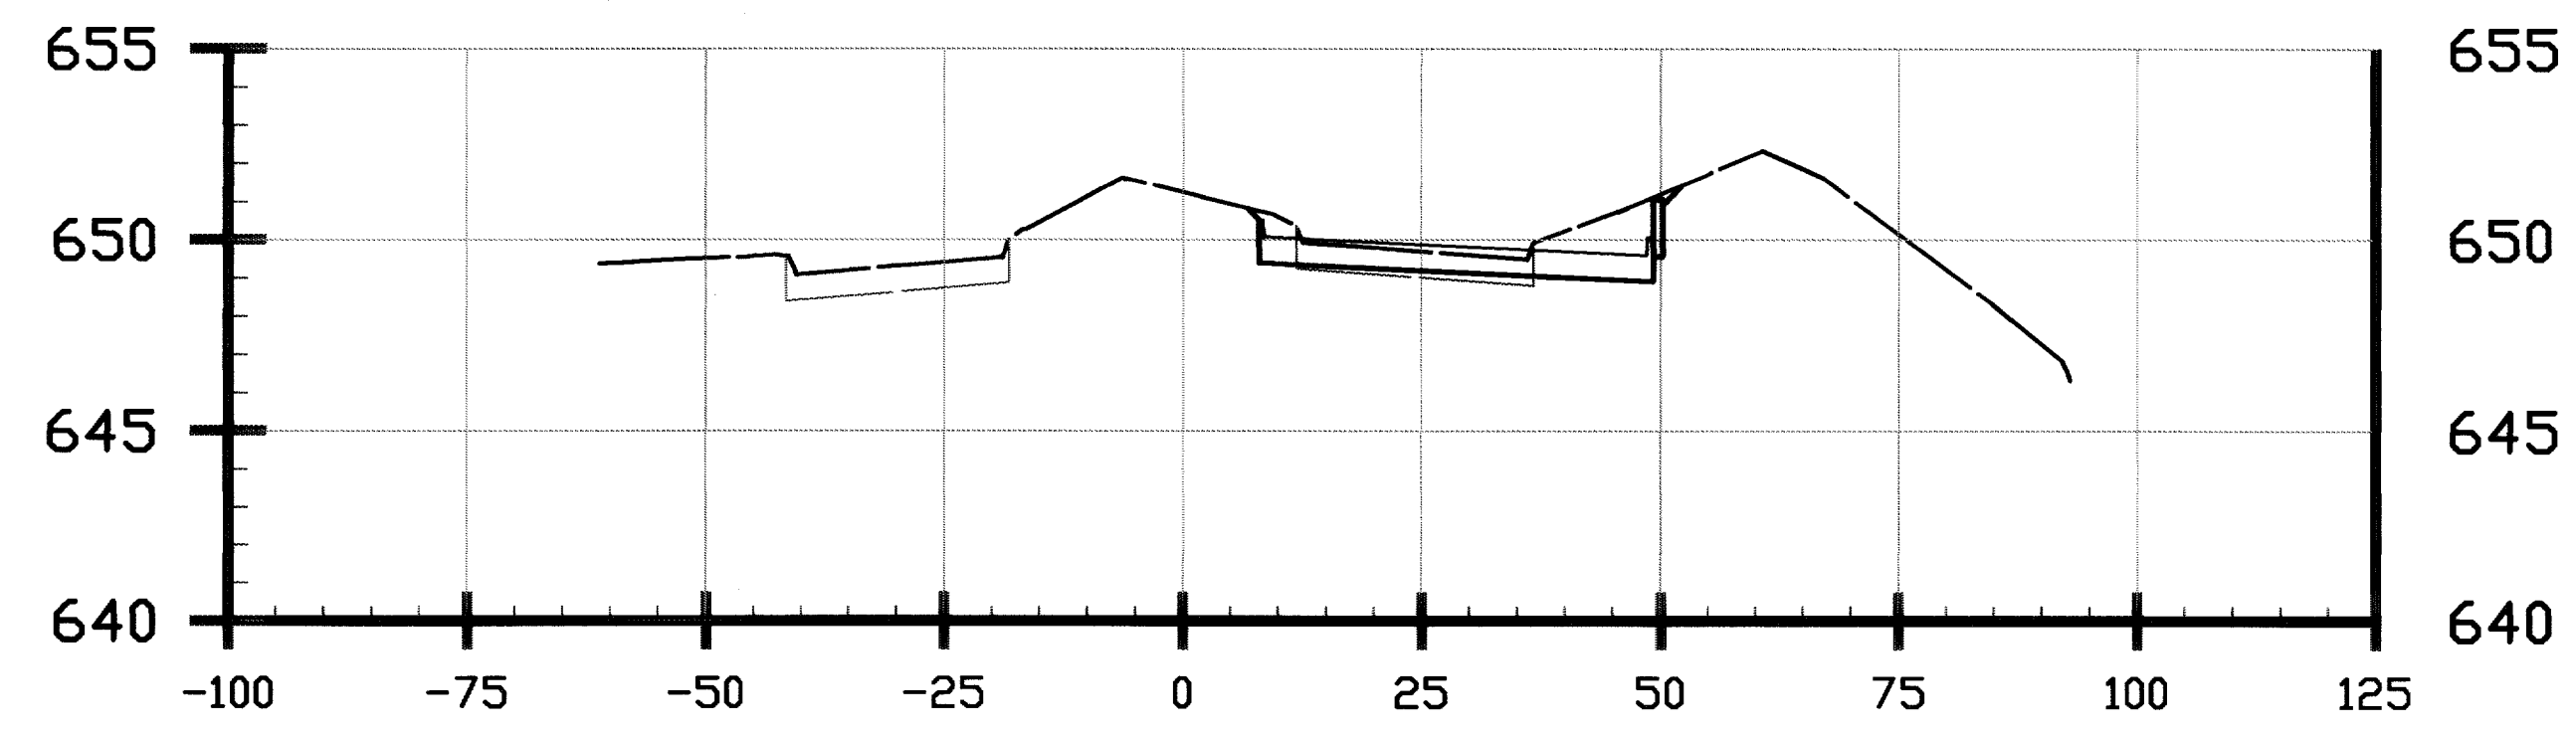


4+50

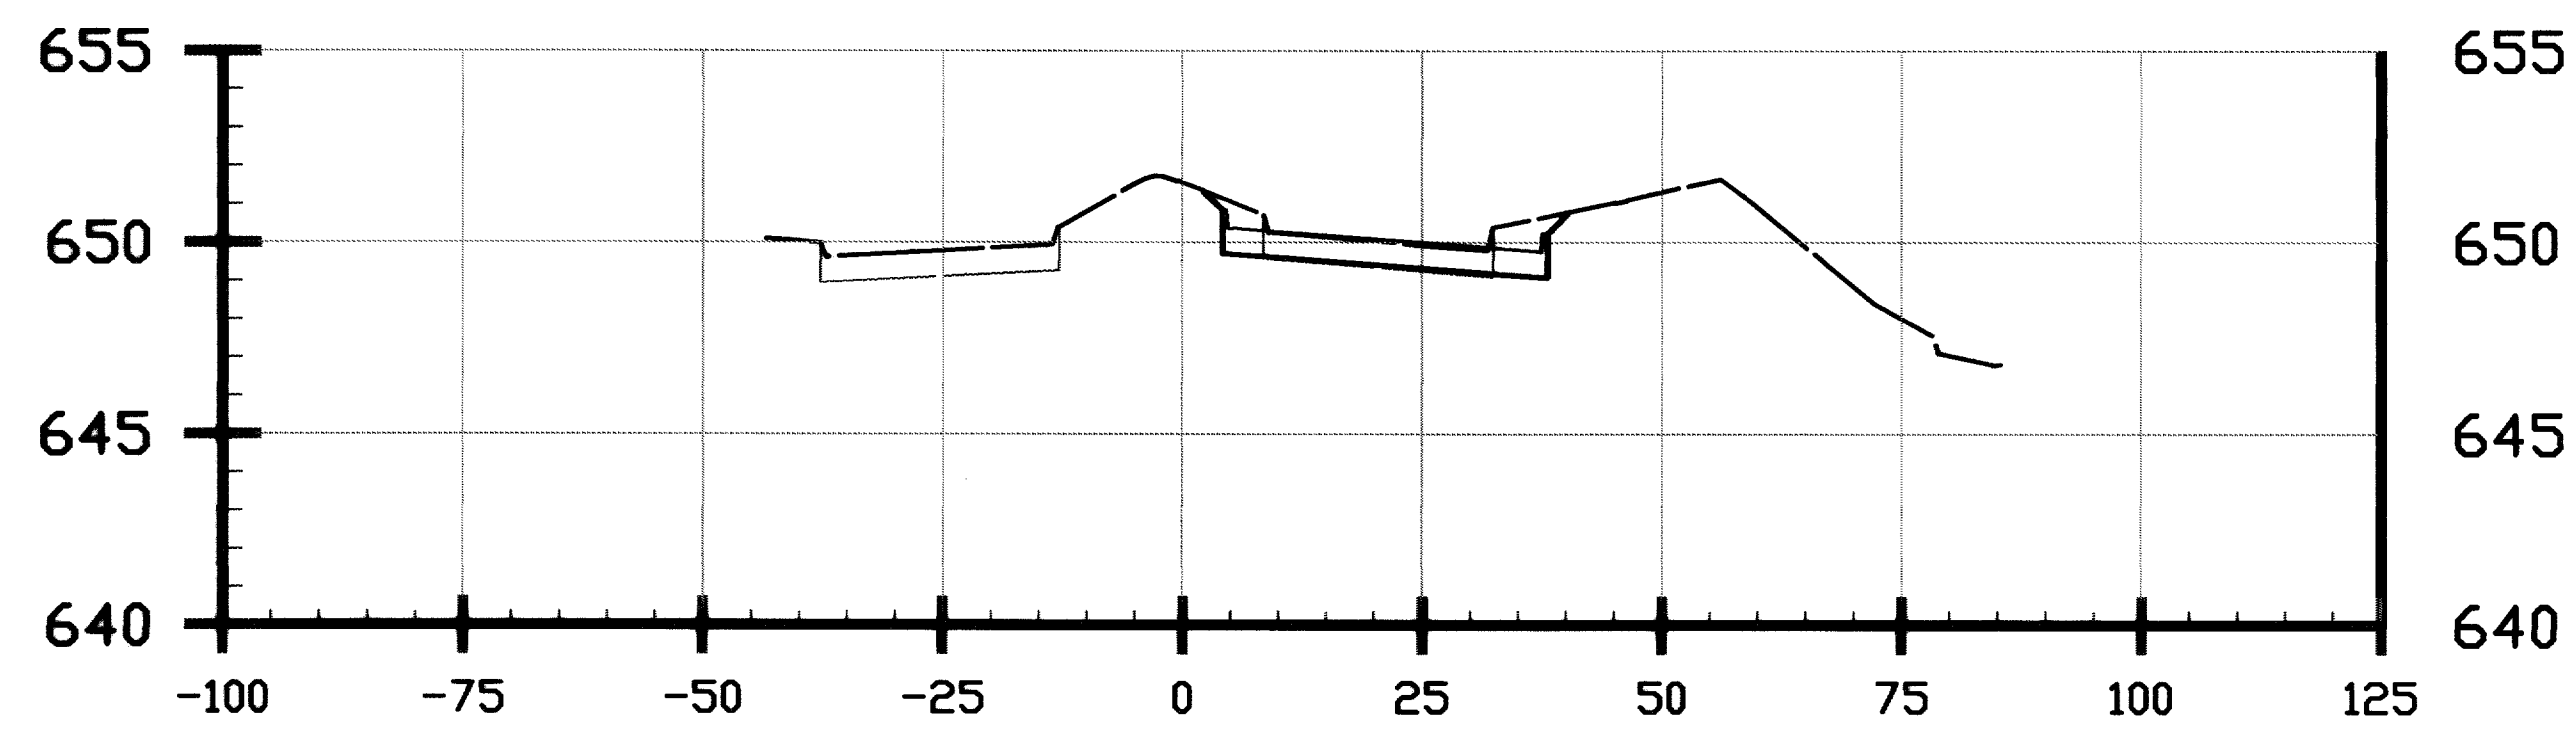


3+50

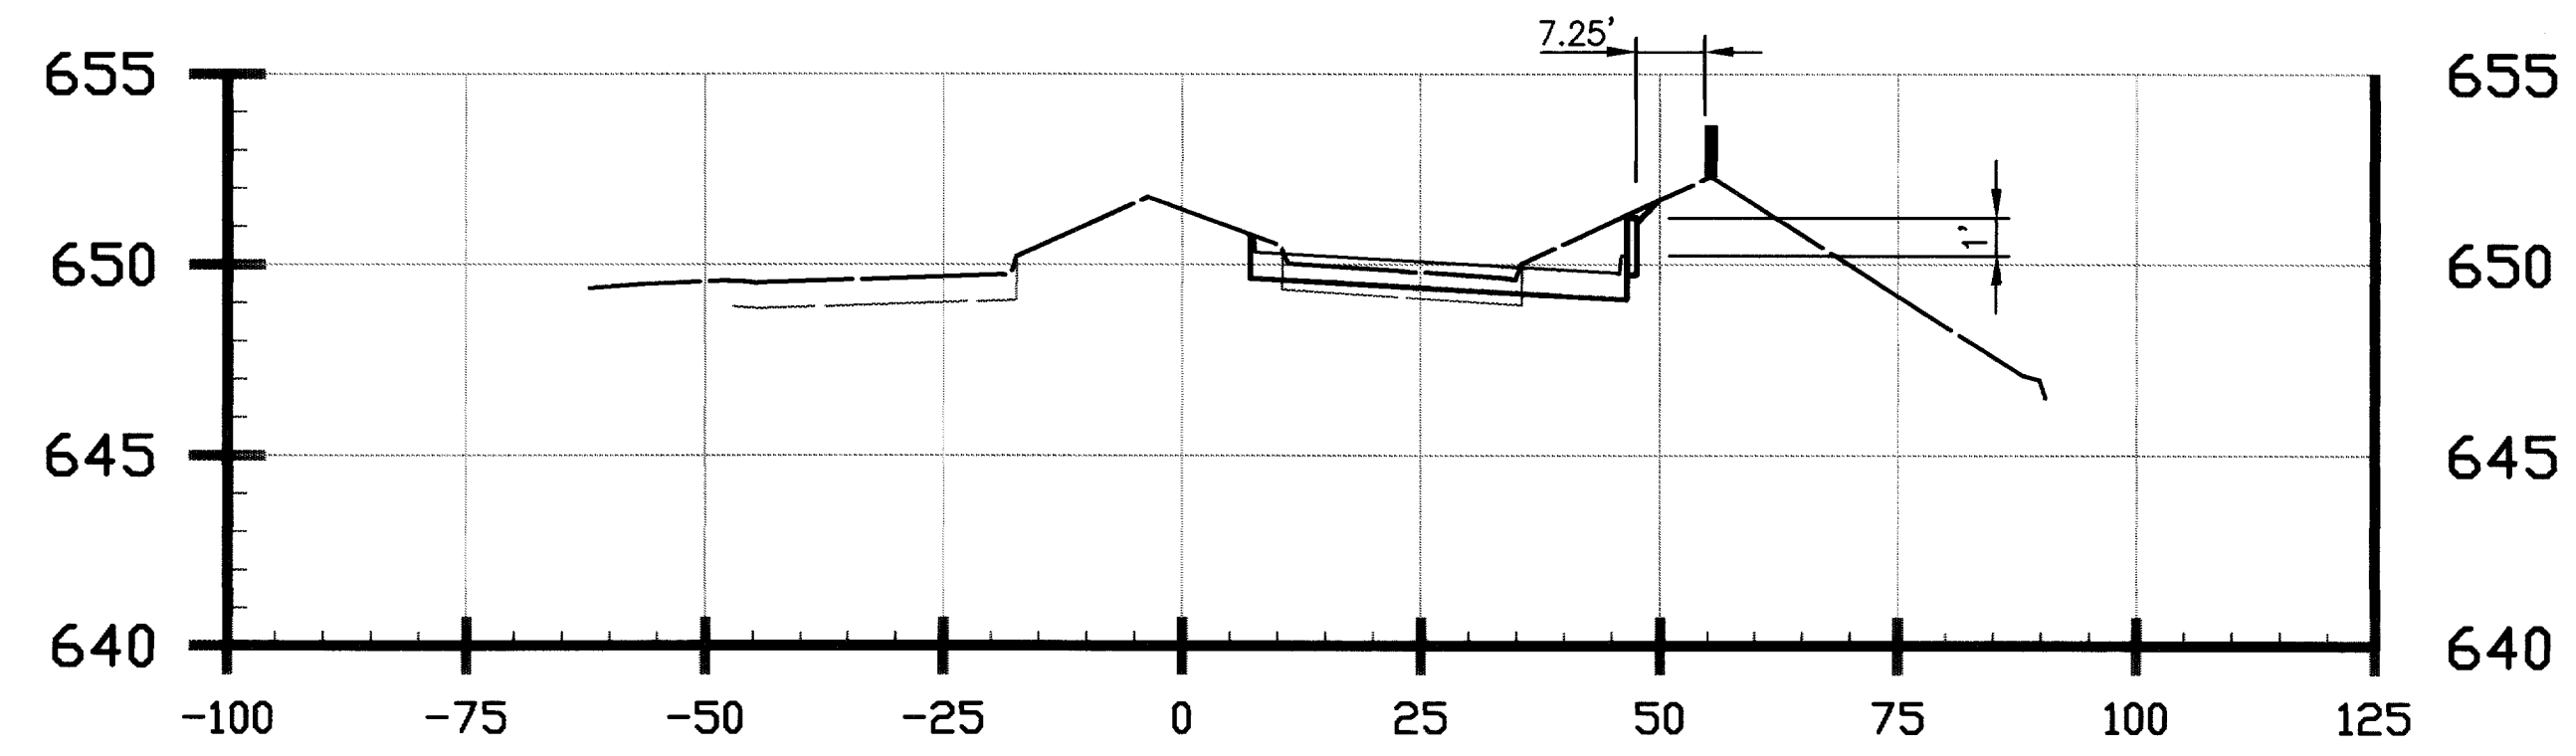

4+23

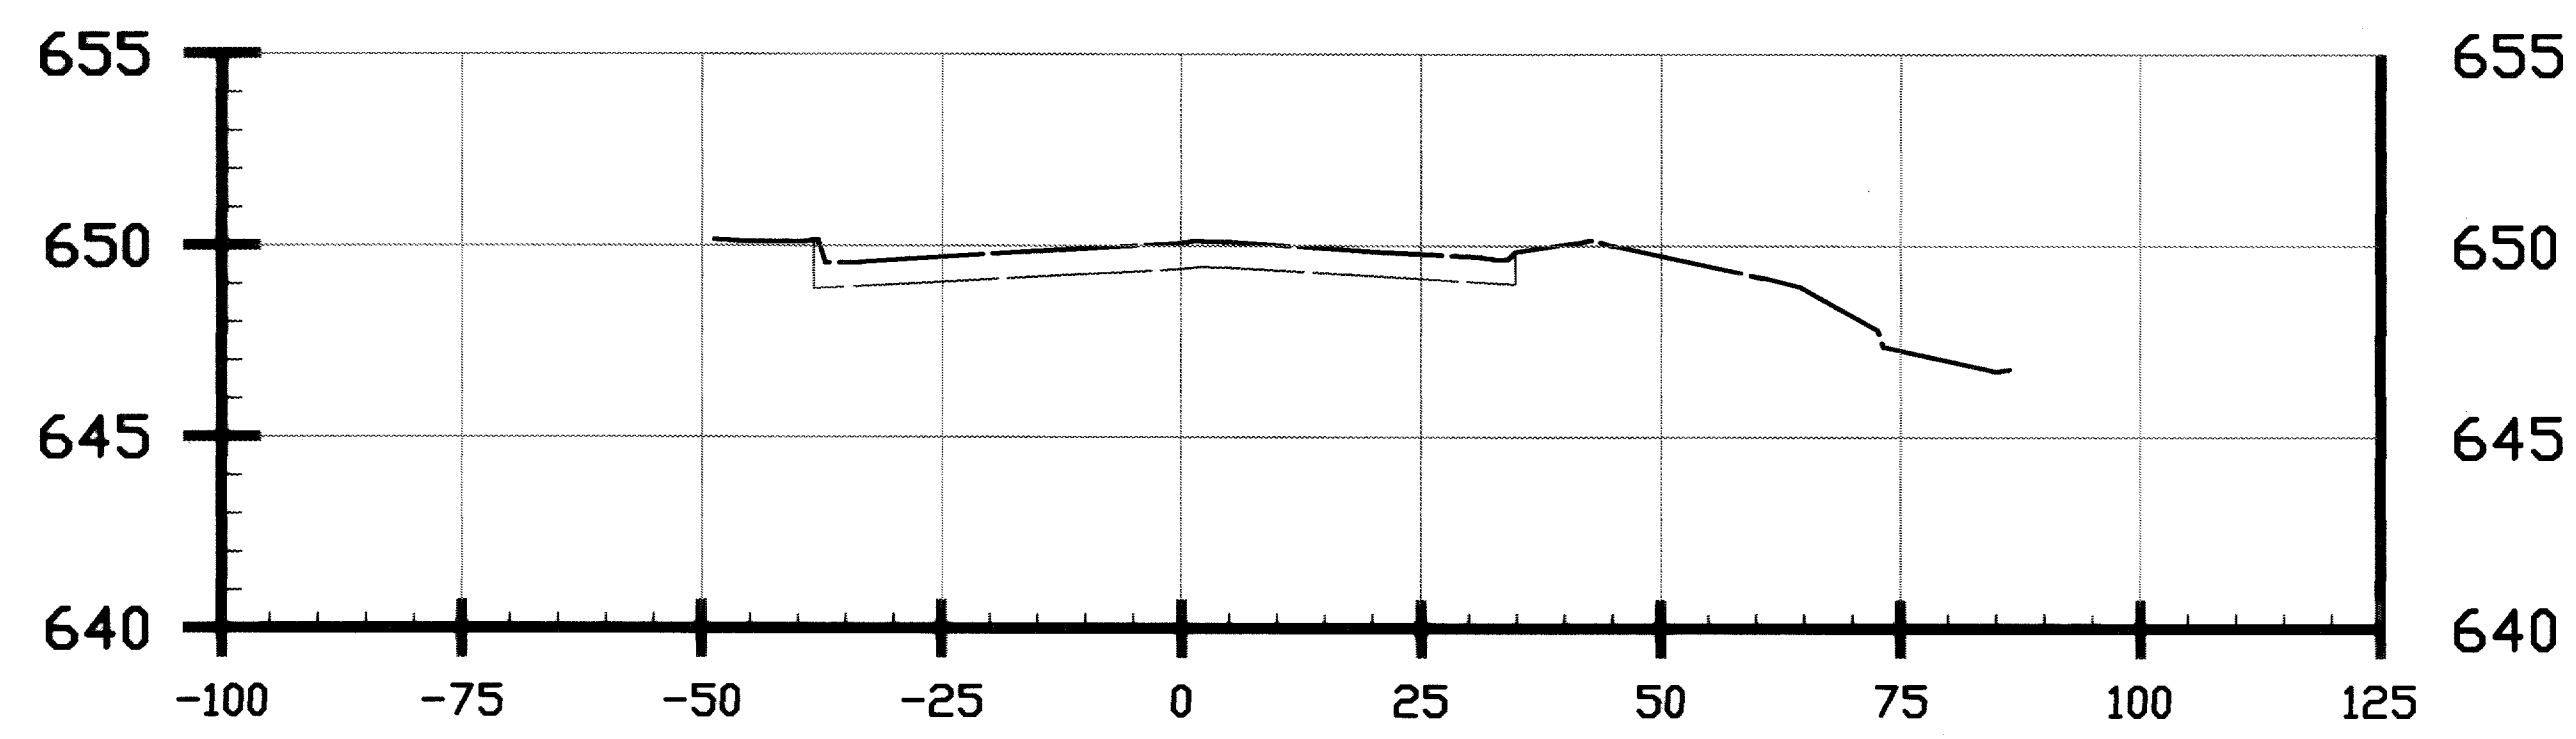

3+25

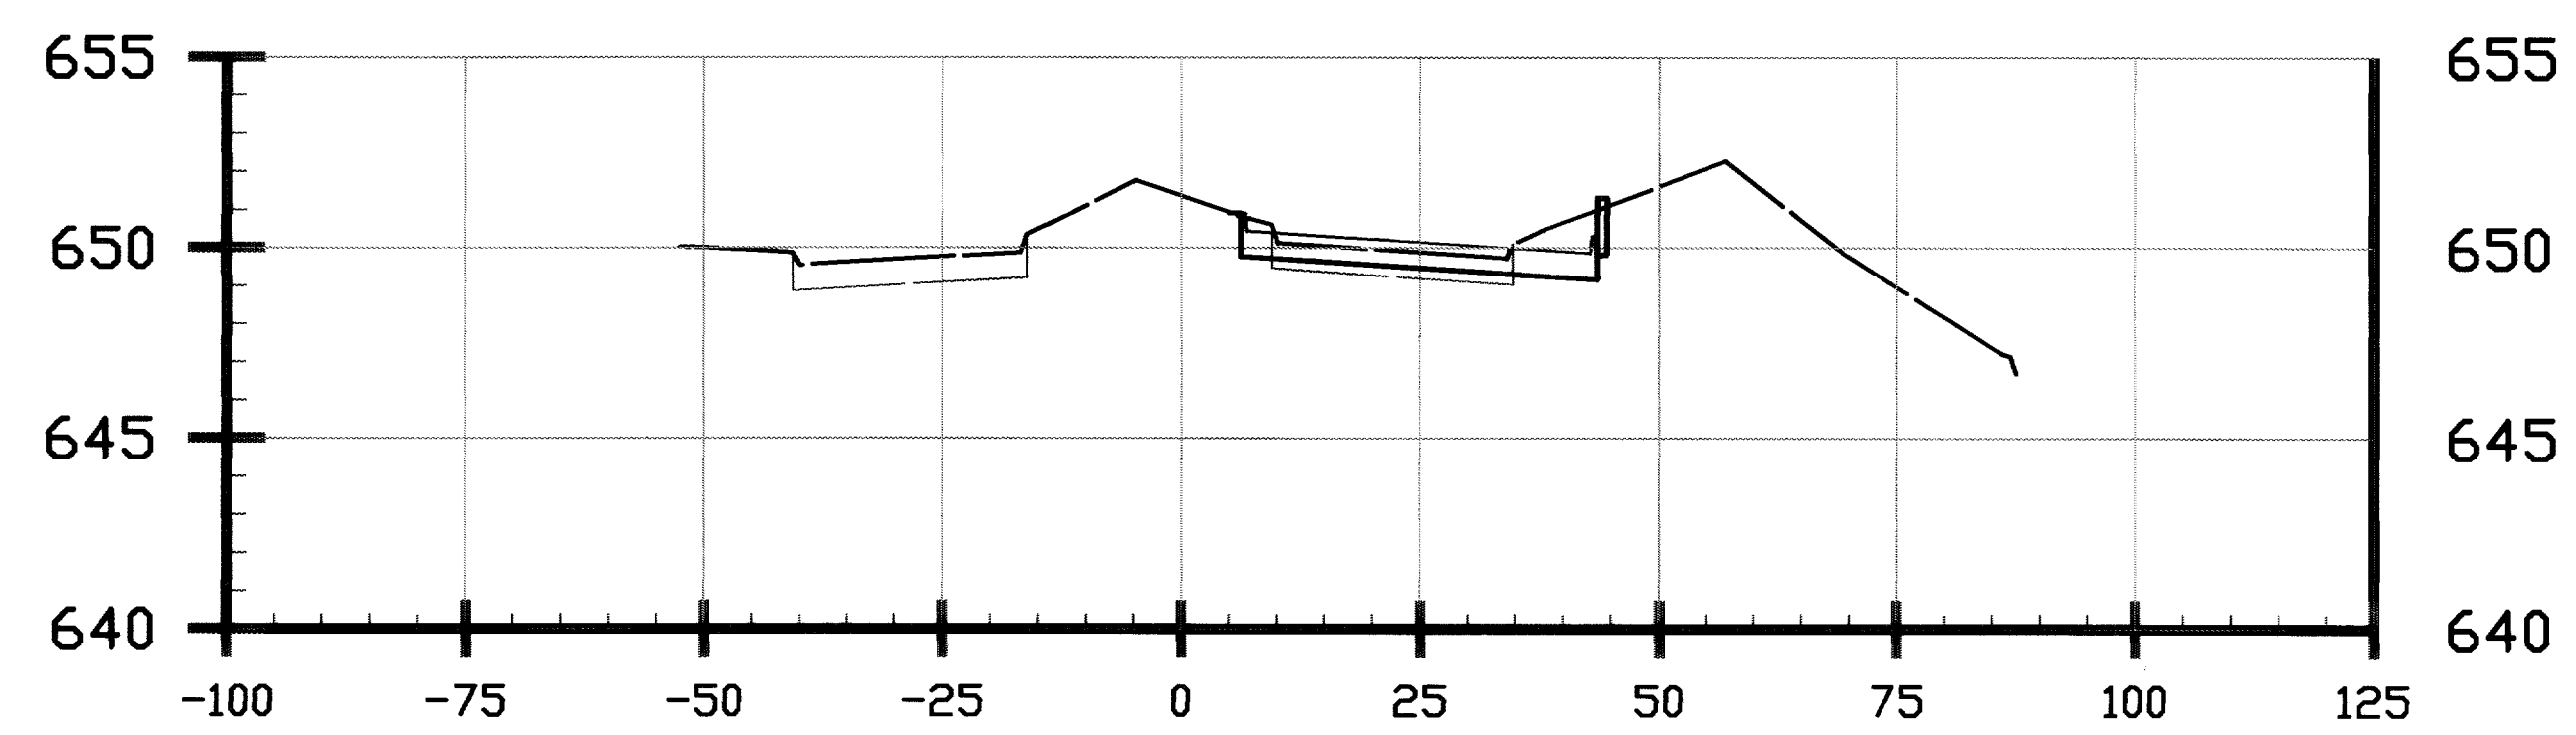

4+00


These plans and related specifications were prepared for construction of this specific project only. Reuse of these documents is not permitted without written authorization of Shimek, Jacobs & Finklea, L.L.P.

CITY OF ADDISON, TEXAS

QUORUM DRIVE / BELT LINE ROAD  
PAVING CROSS SECTIONS







SHIMEK, JACOBS & FINKLEA, L.L.P.  
CONSULTING ENGINEERS  
Dallas, Texas

THESE DOCUMENTS ARE FOR  
BIDDING, CONSTRUCTION,  
AND PERMIT PURPOSES.  
*John W. Birkhoff*  
DATE: 5/31/00

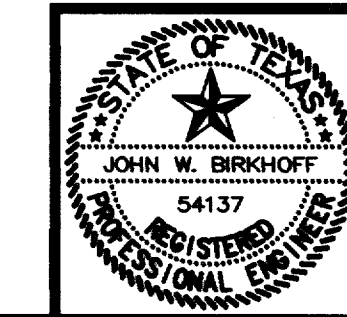

DESIGNED BY: J.W.B.	PROJECT: 2000-131	SHEET NO. 5
DRAWN BY: E.W.H.	DATE: MAY 2000	OF 7 SHEETS

05/30/00 EWH 2000131-05.DWG

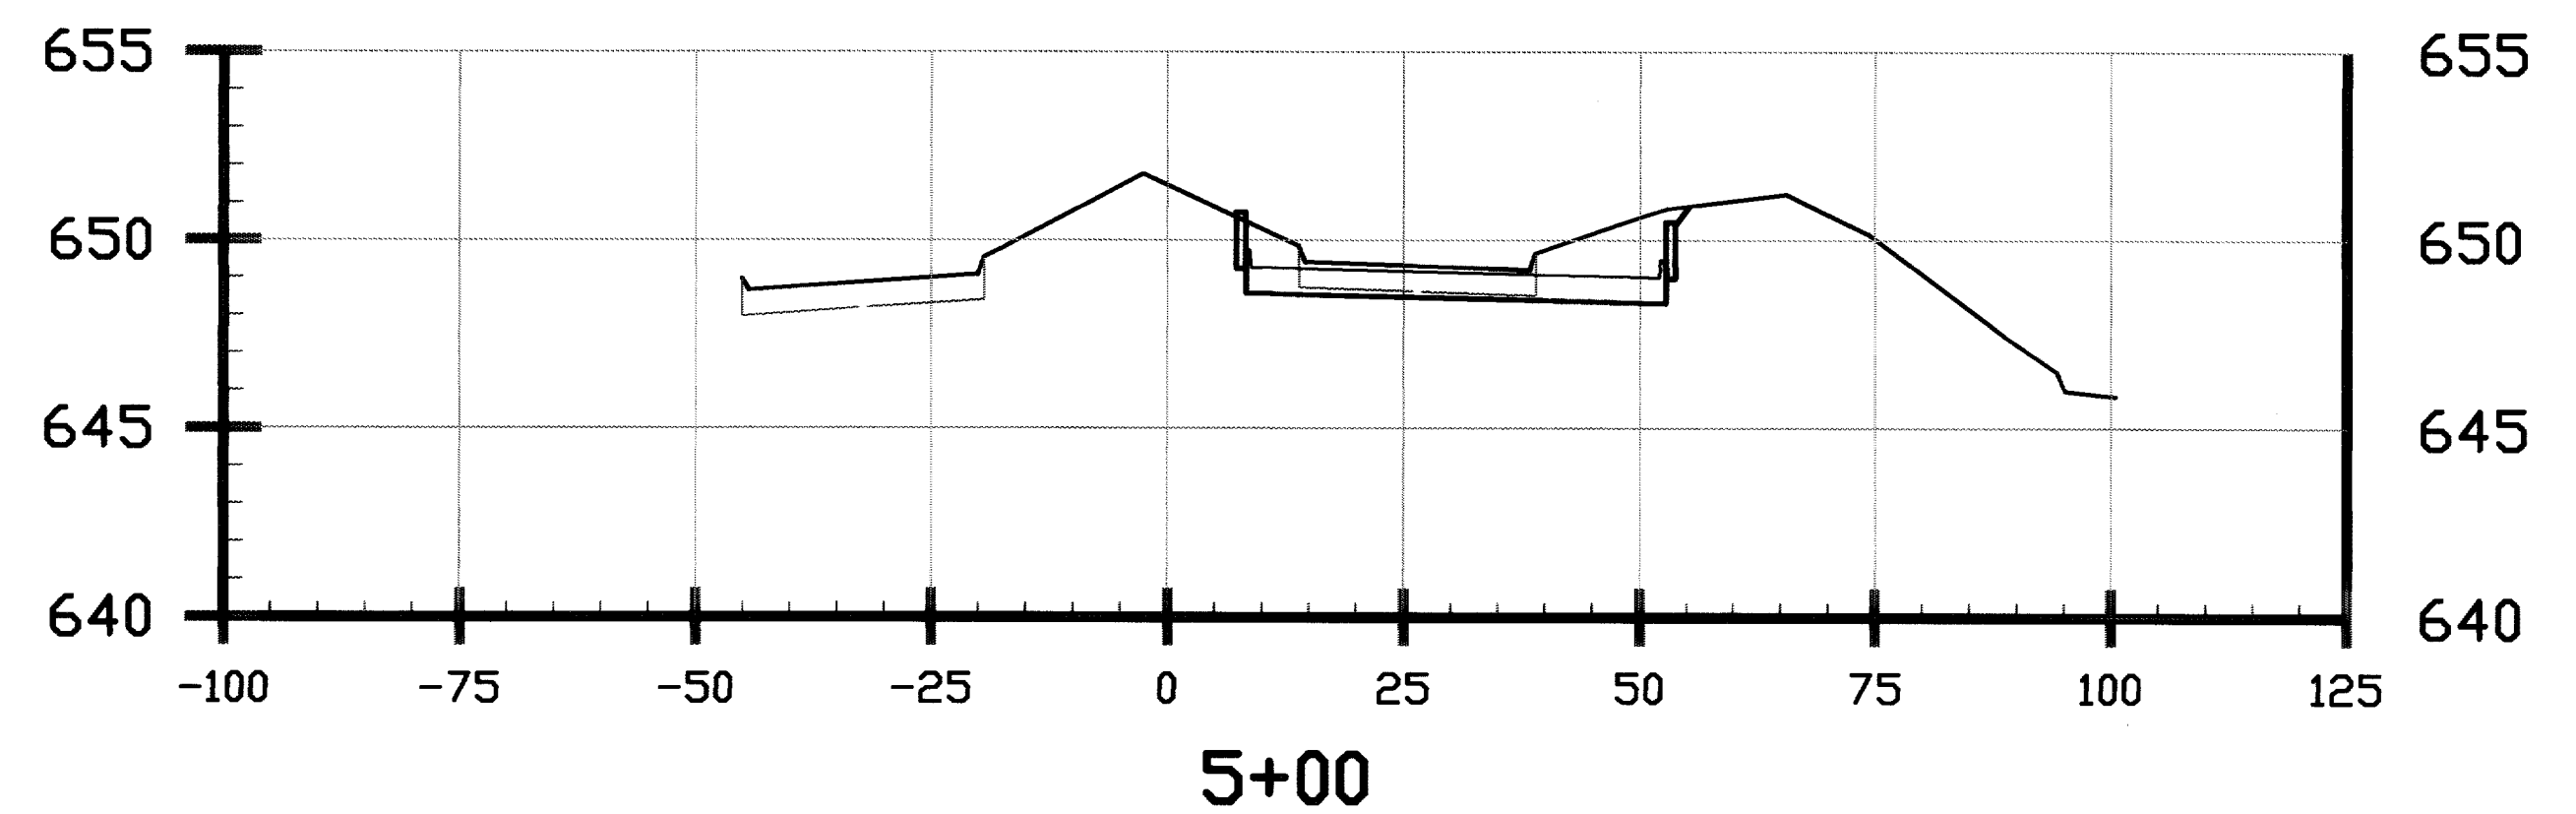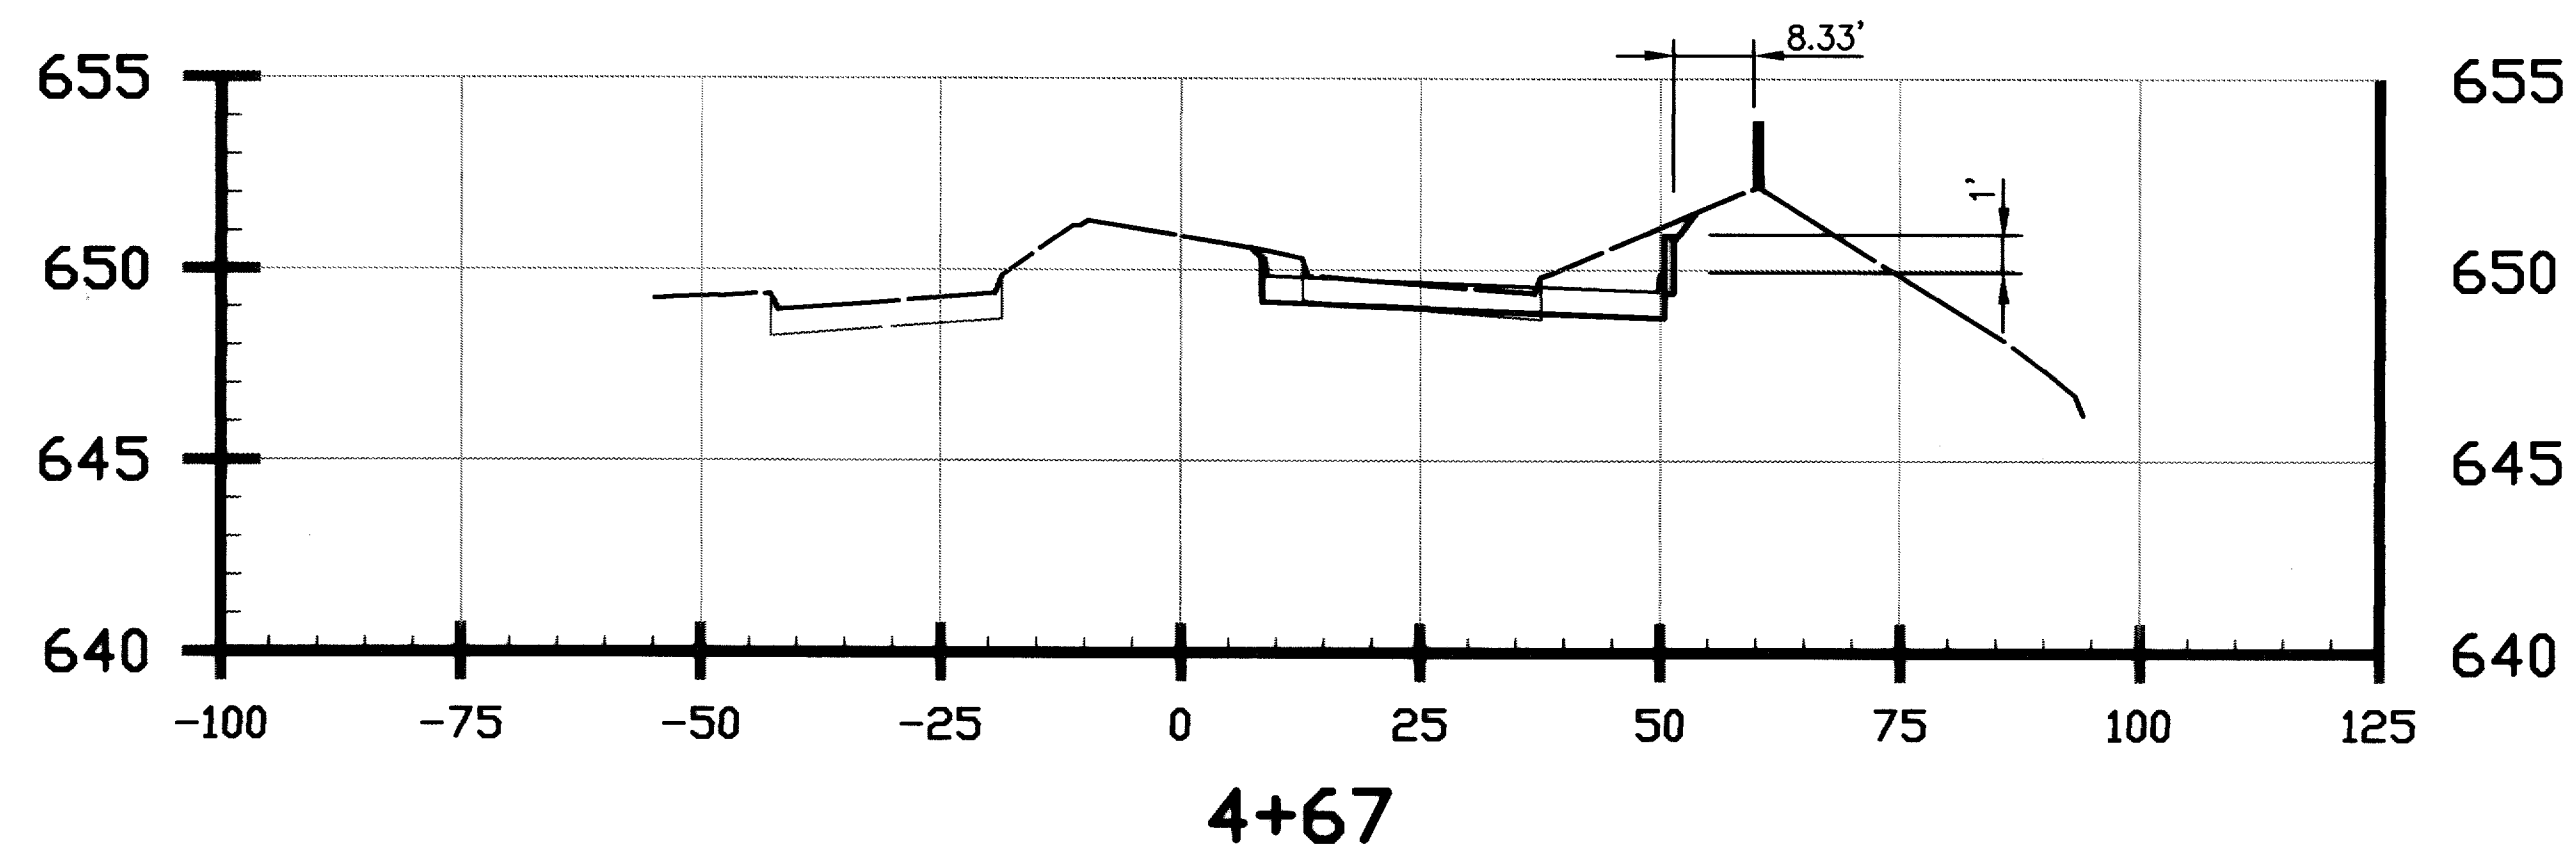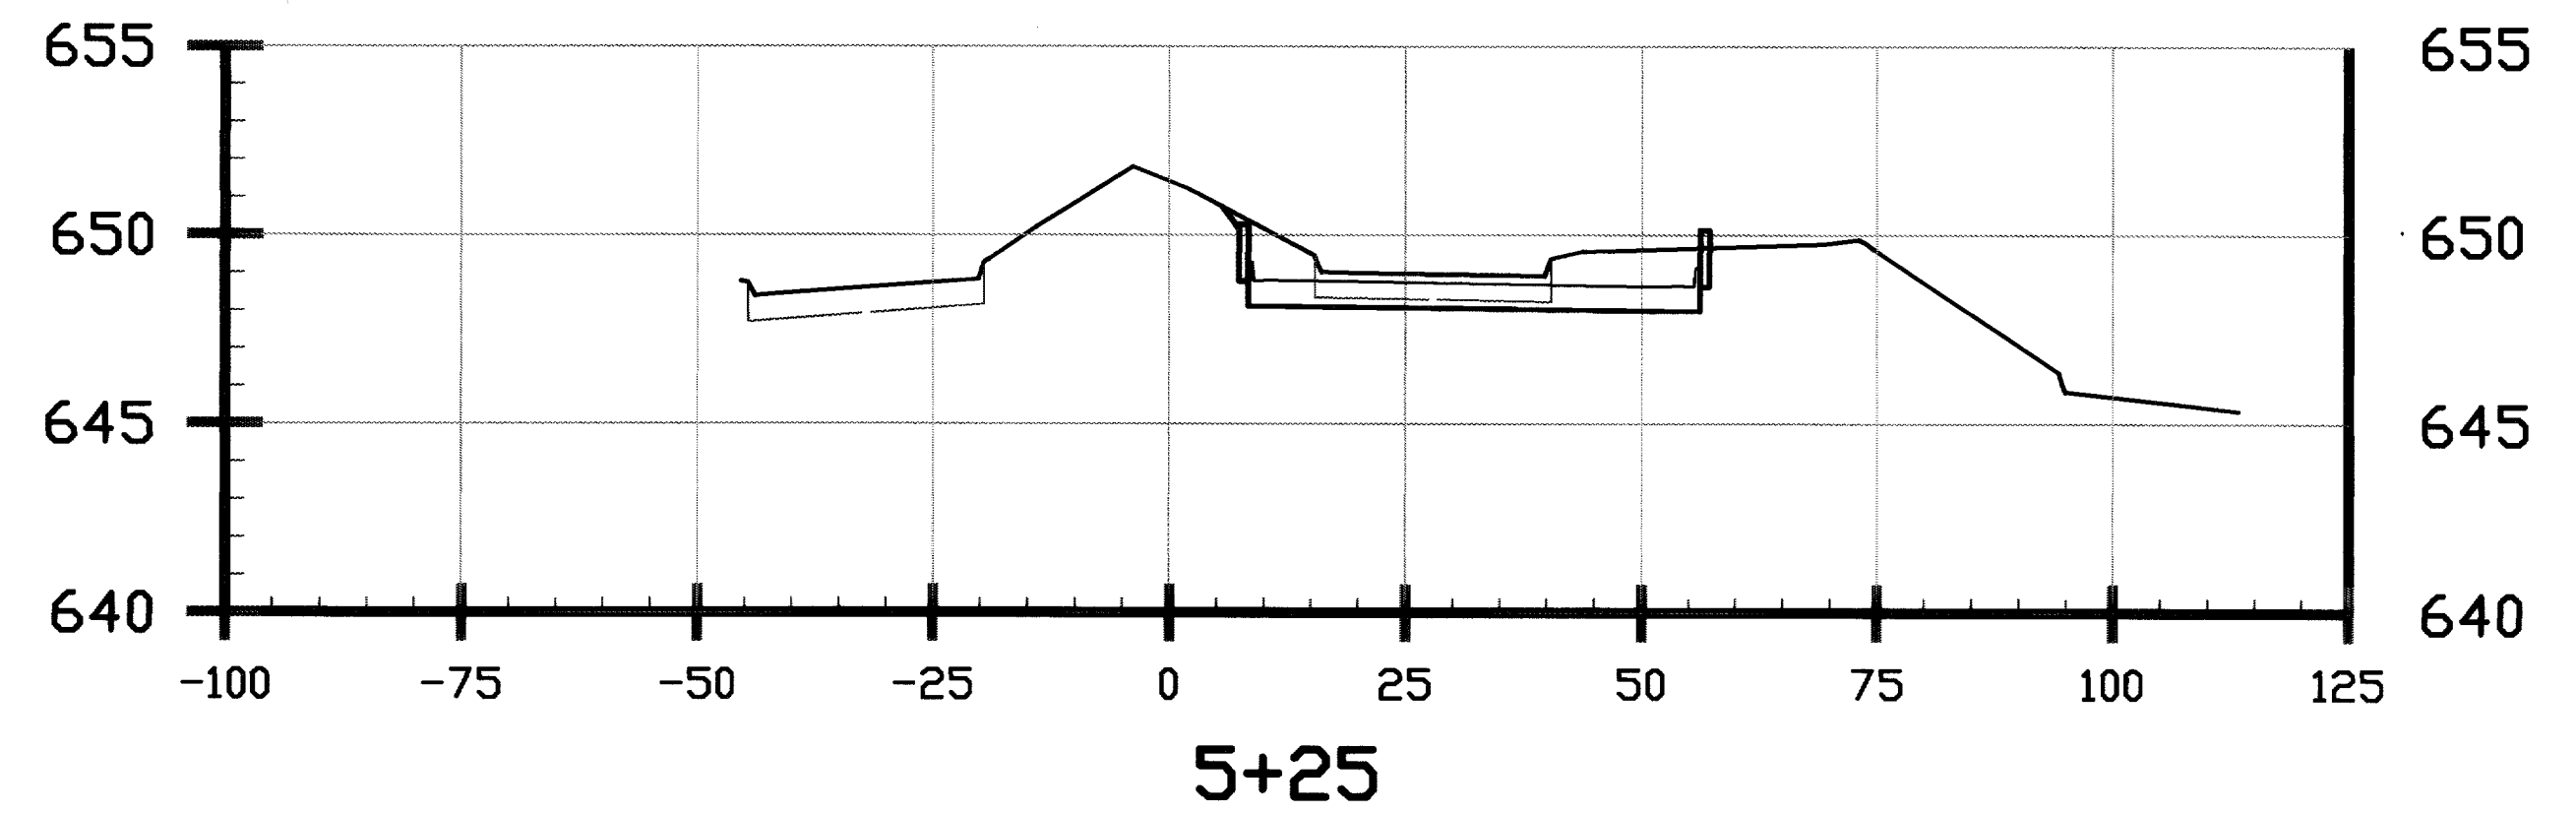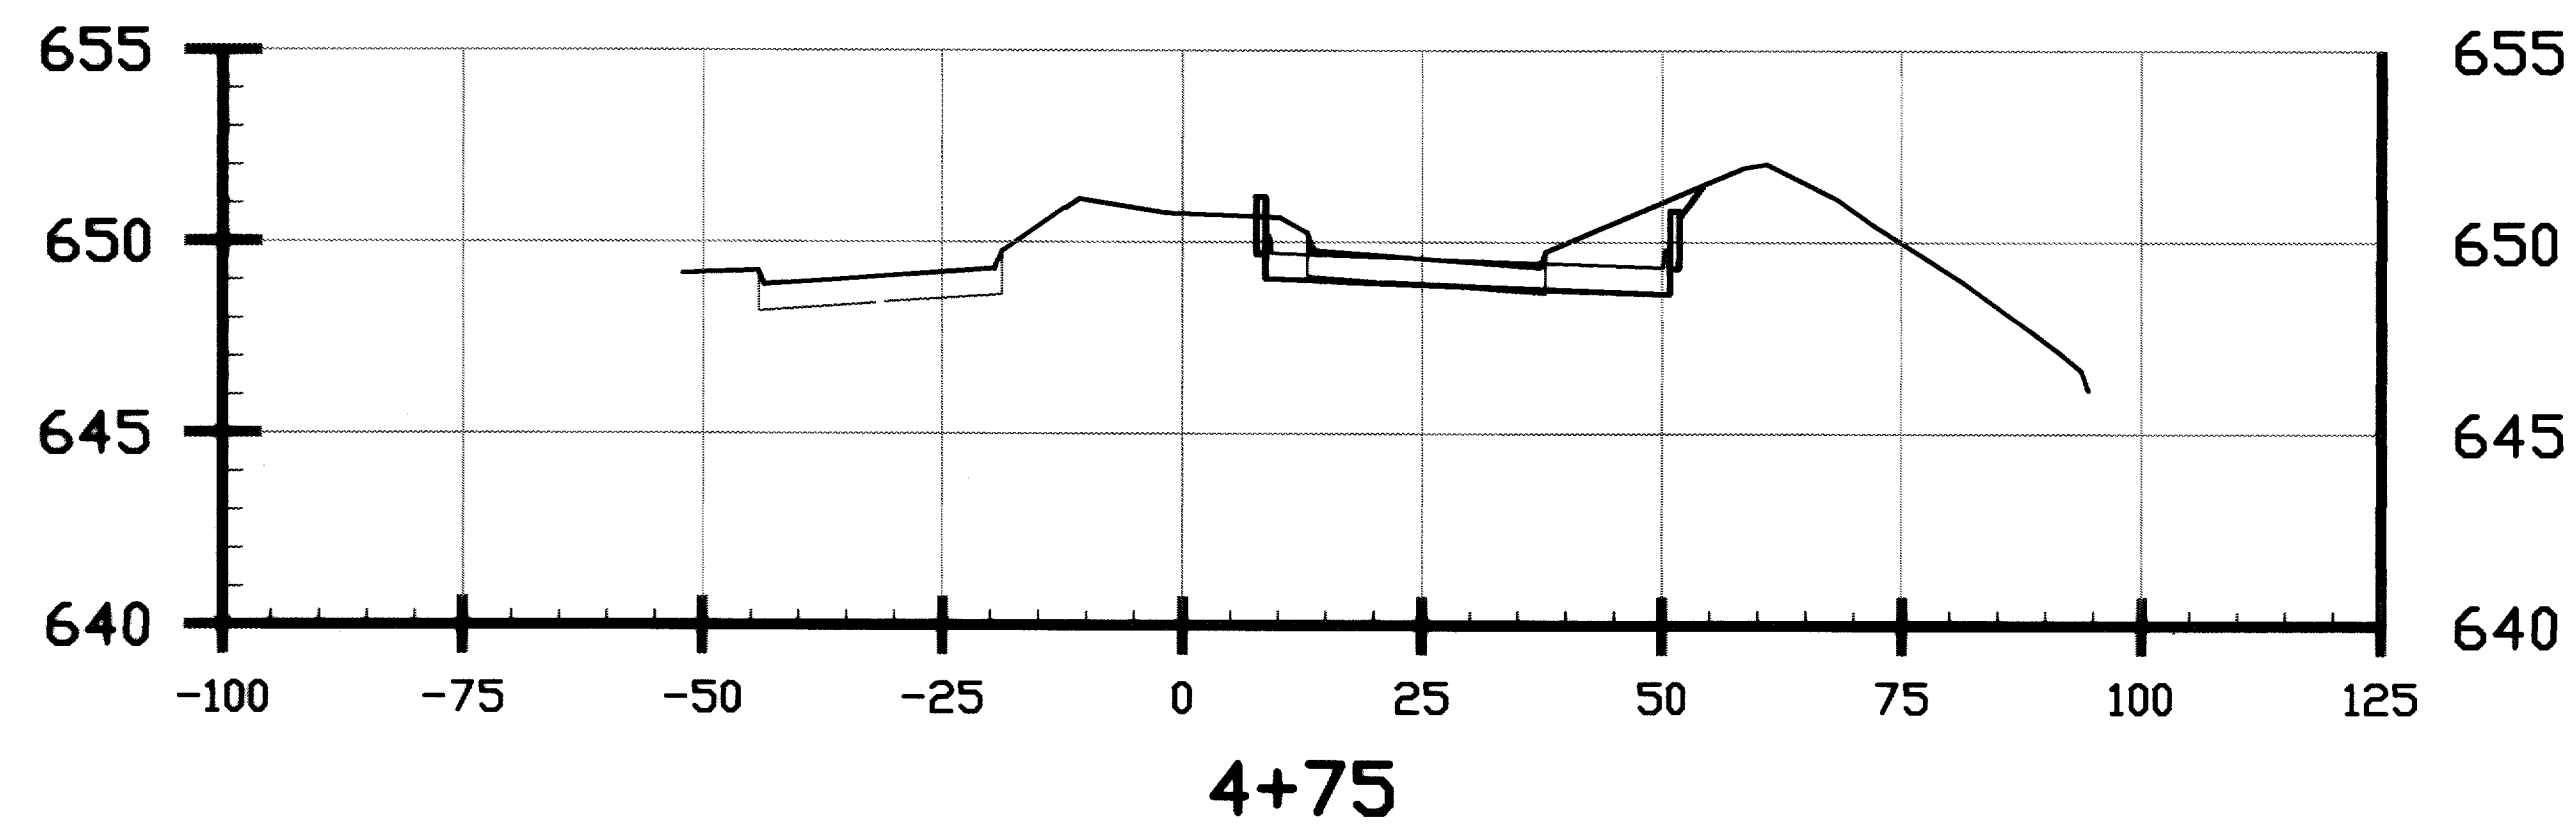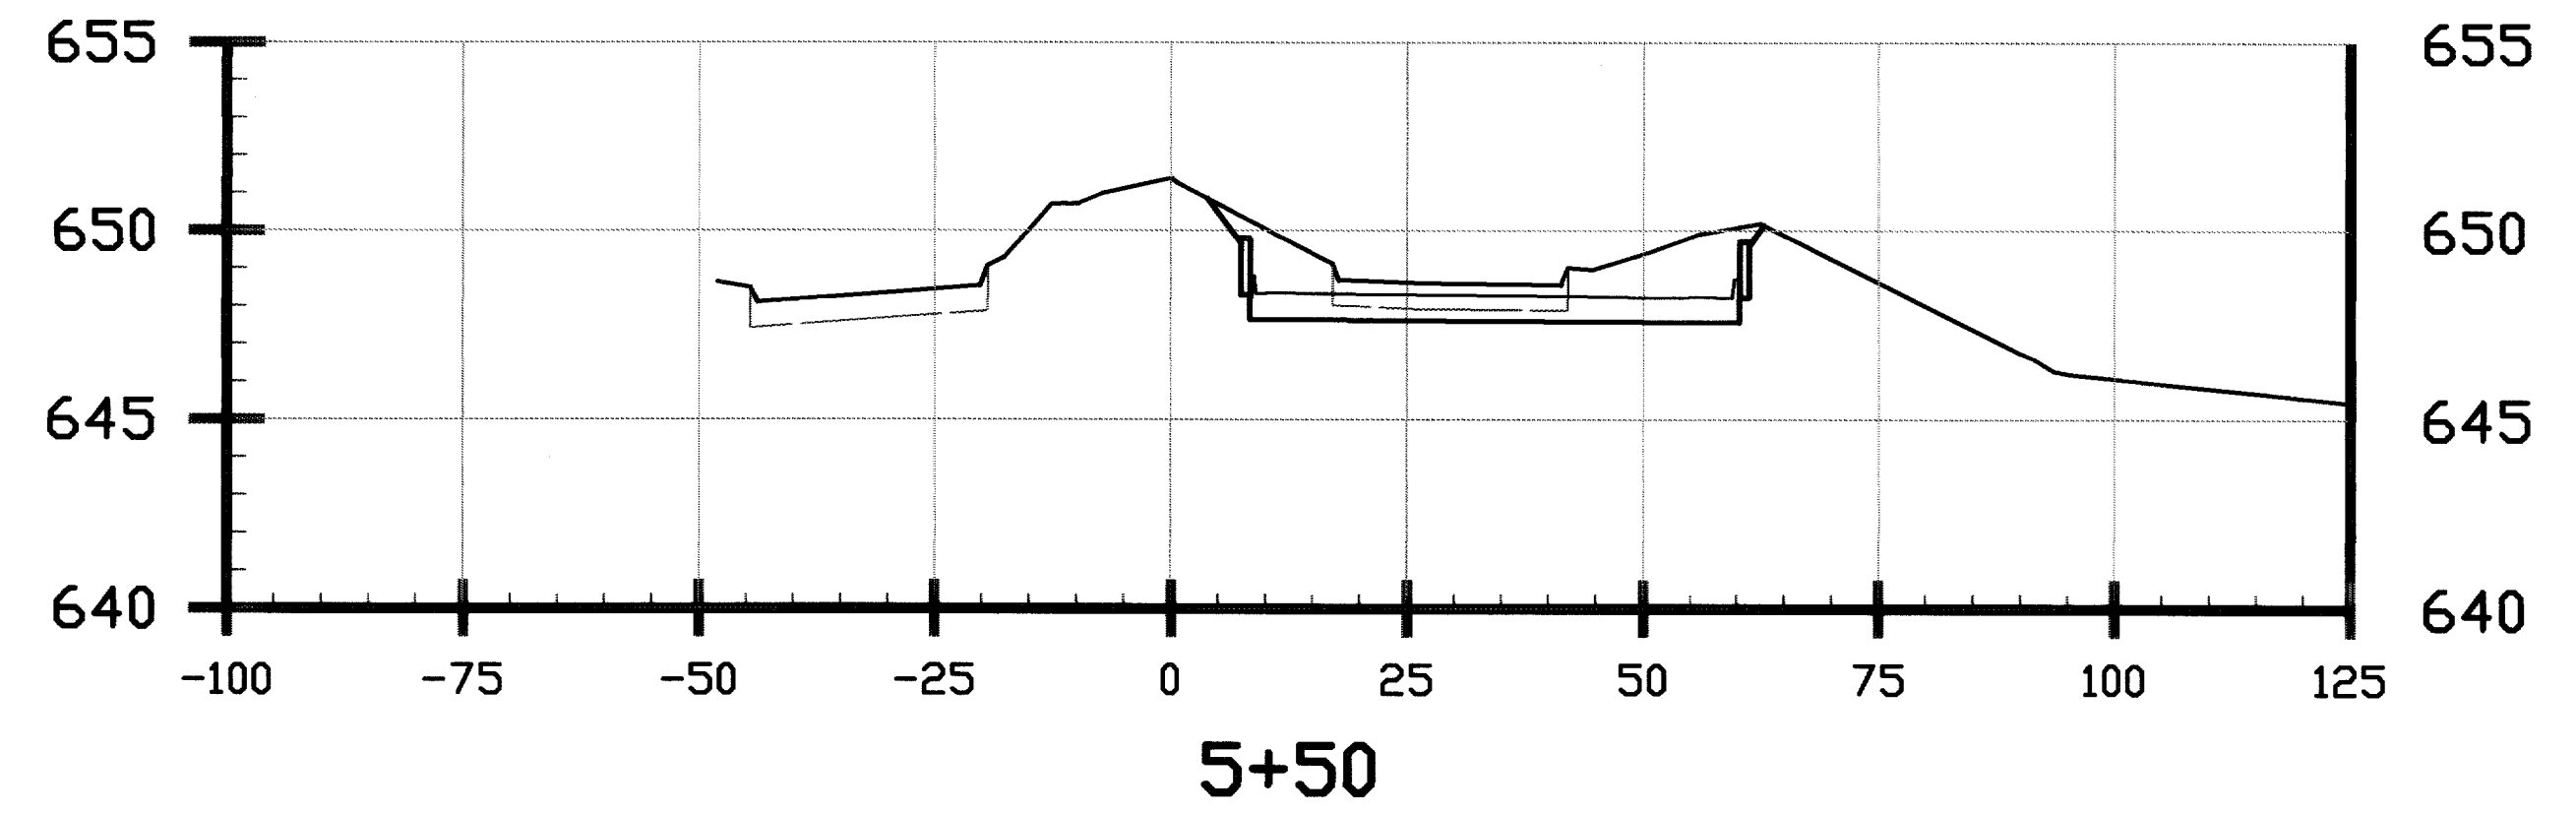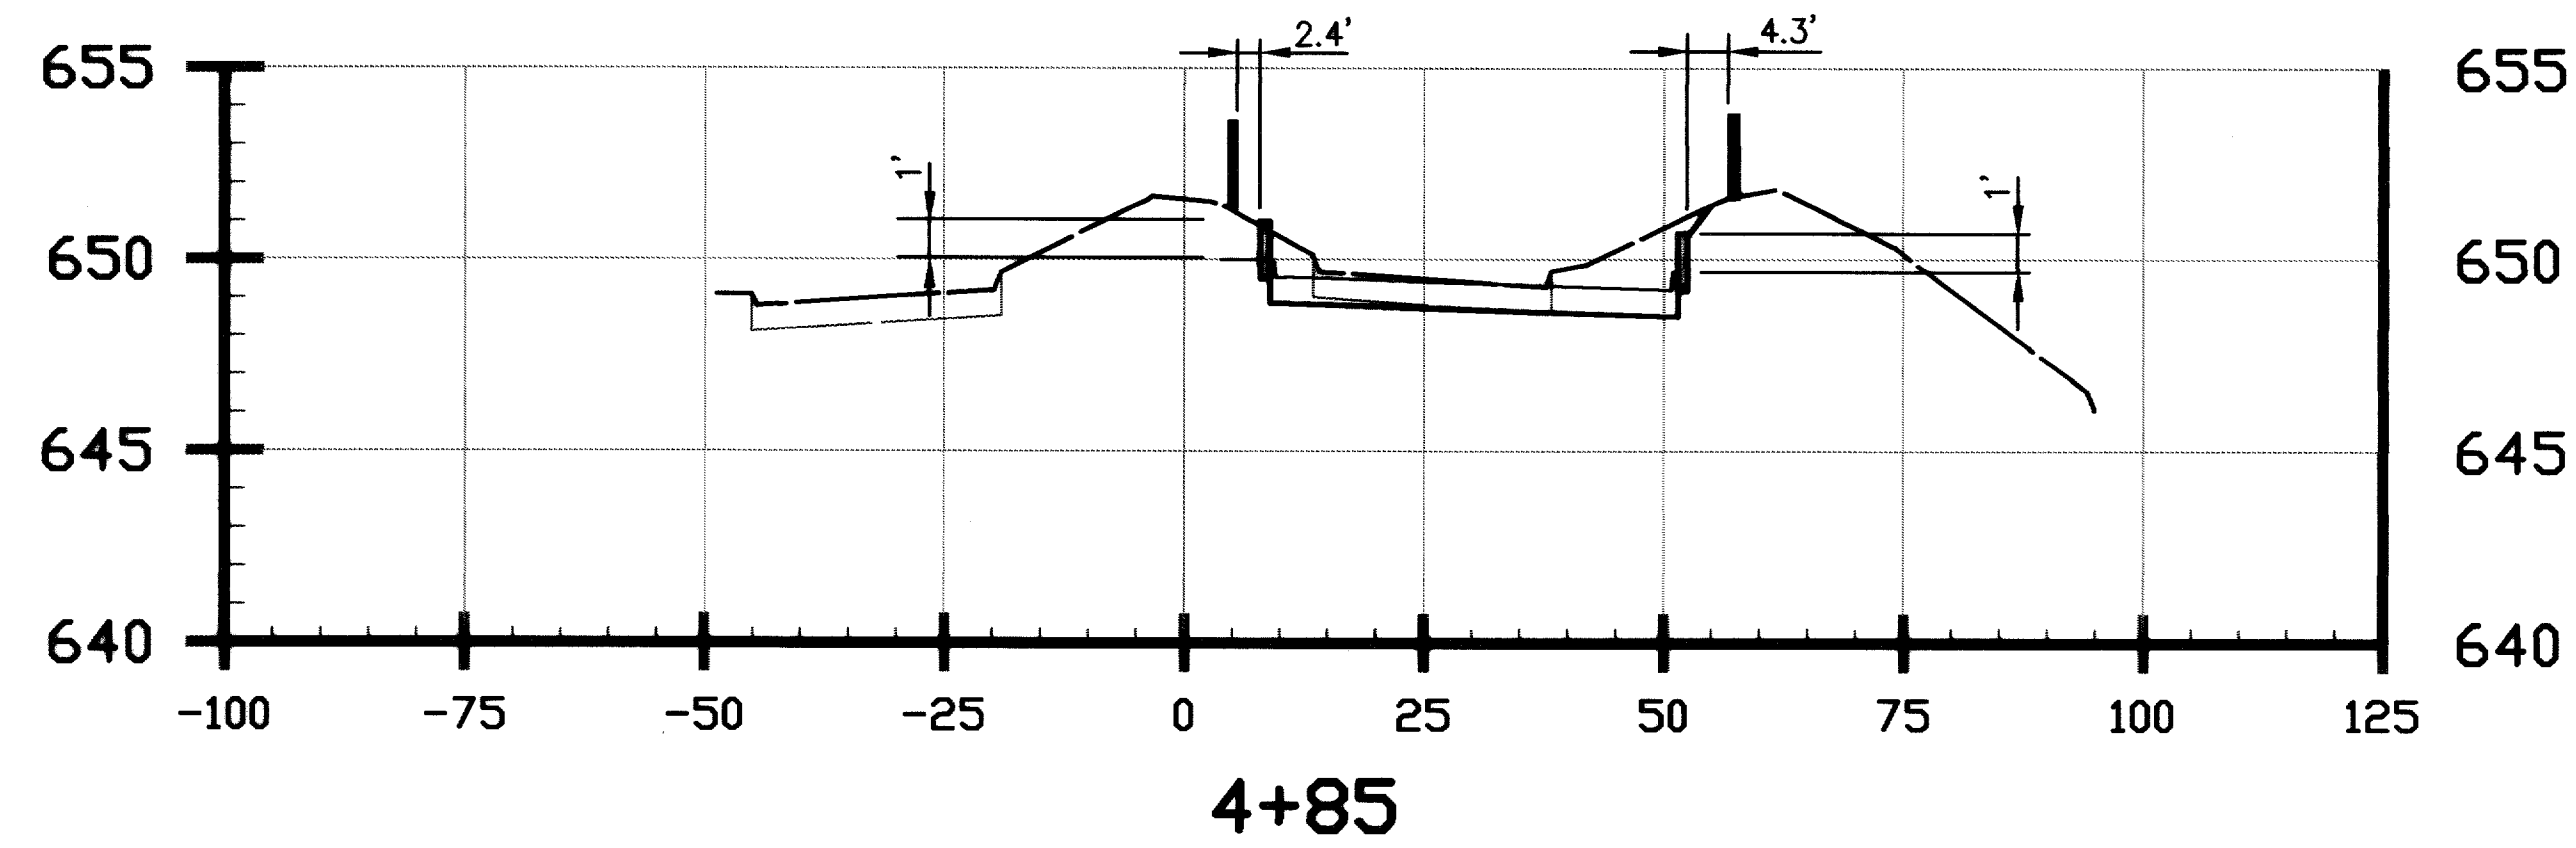

These plans and related specifications were prepared for construction of this specific project only. Reuse of these documents is not permitted without written authorization of Shimek, Jacobs & Finklea, L.L.P.


CITY OF ADDISON, TEXAS

QUORUM DRIVE / BELT LINE ROAD  
PAVING CROSS SECTIONS

SHIMEK, JACOBS & FINKLEA, L.L.P.  
CONSULTING ENGINEERS  
Dallas, Texas

THESE DOCUMENTS ARE FOR  
BIDDING, CONSTRUCTION,  
AND PERMIT PURPOSES.





DATE: 5/21/00

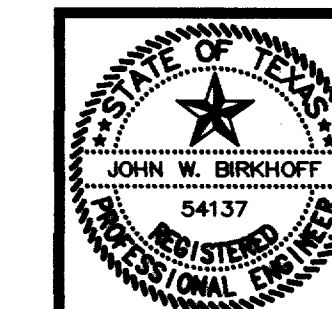

DESIGNED BY: J.W.B.	PROJECT: 2000-131	SHEET NO. 6
DRAWN BY: E.W.H.	DATE: MAY 2000	OF 7 SHEETS

05/30/00 EWH 2000131-06.DWG



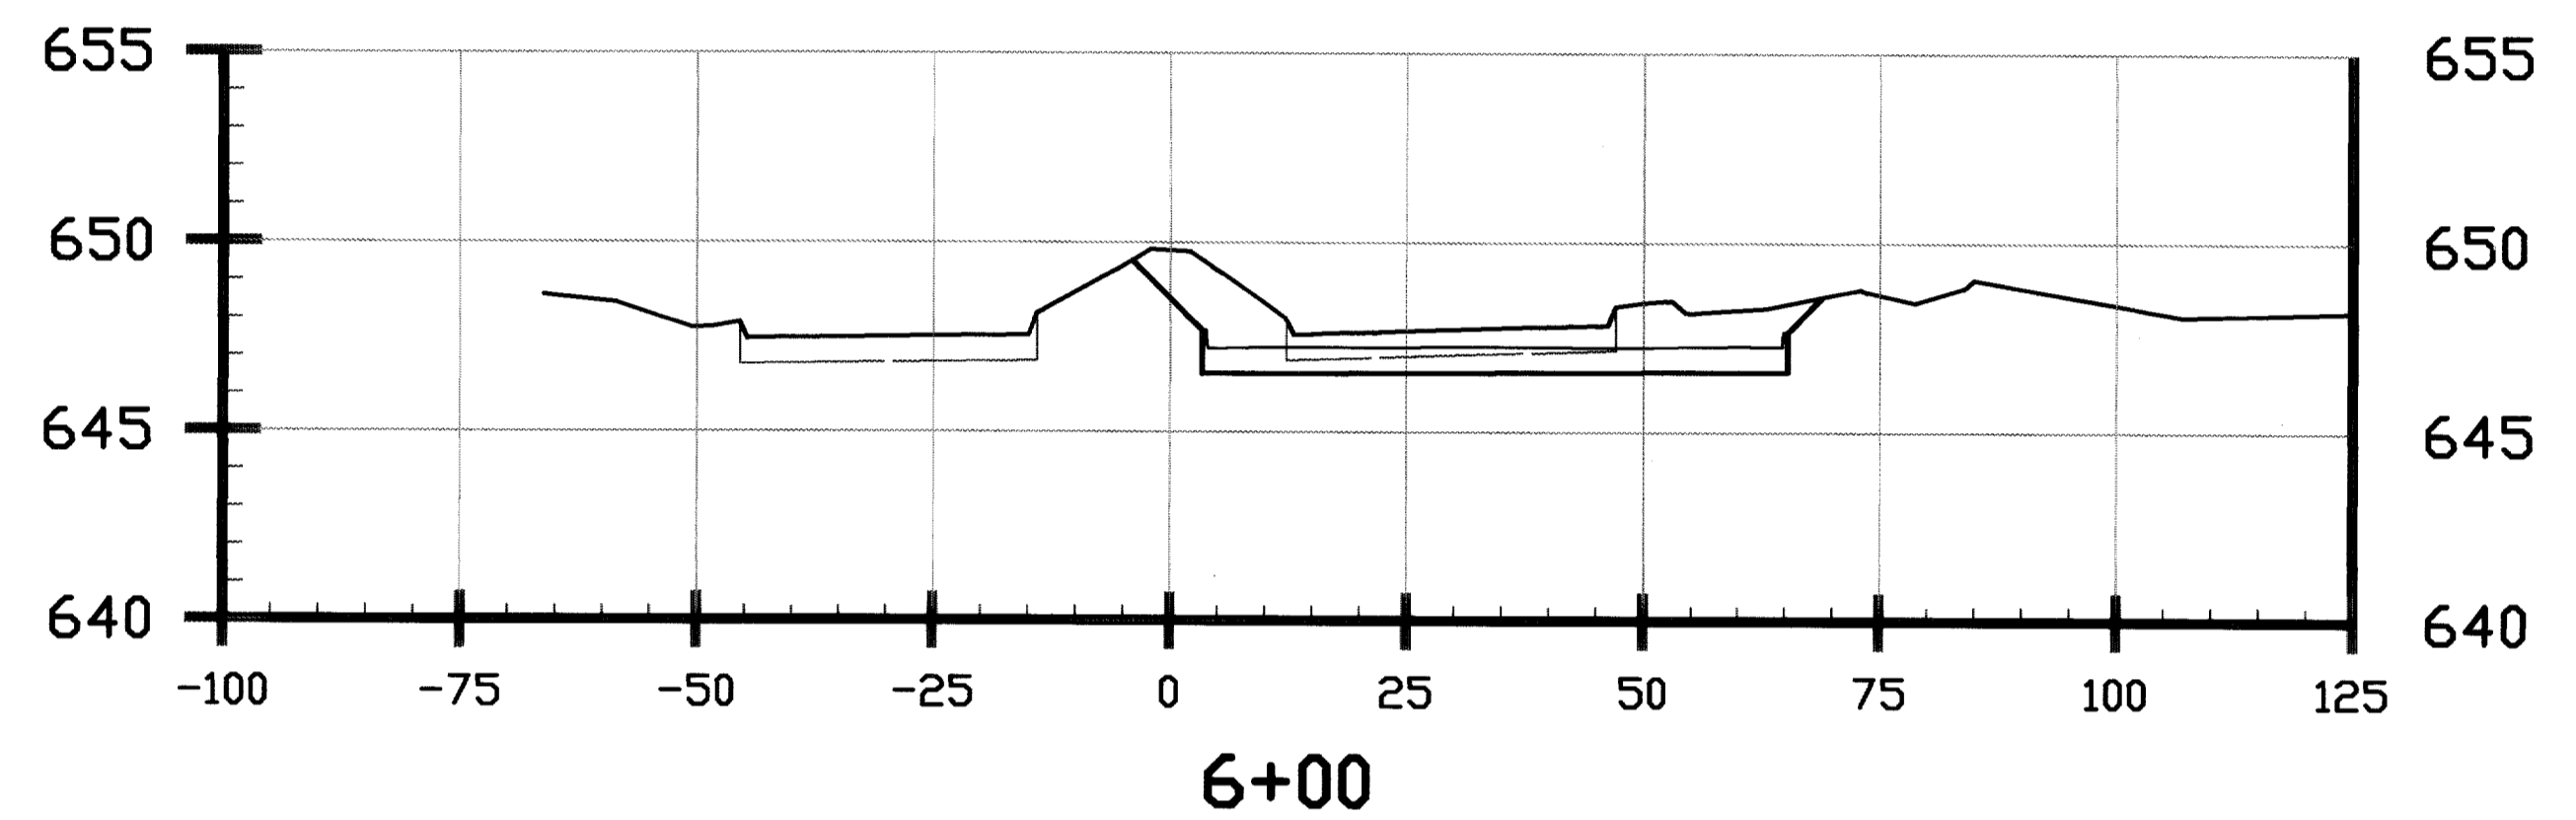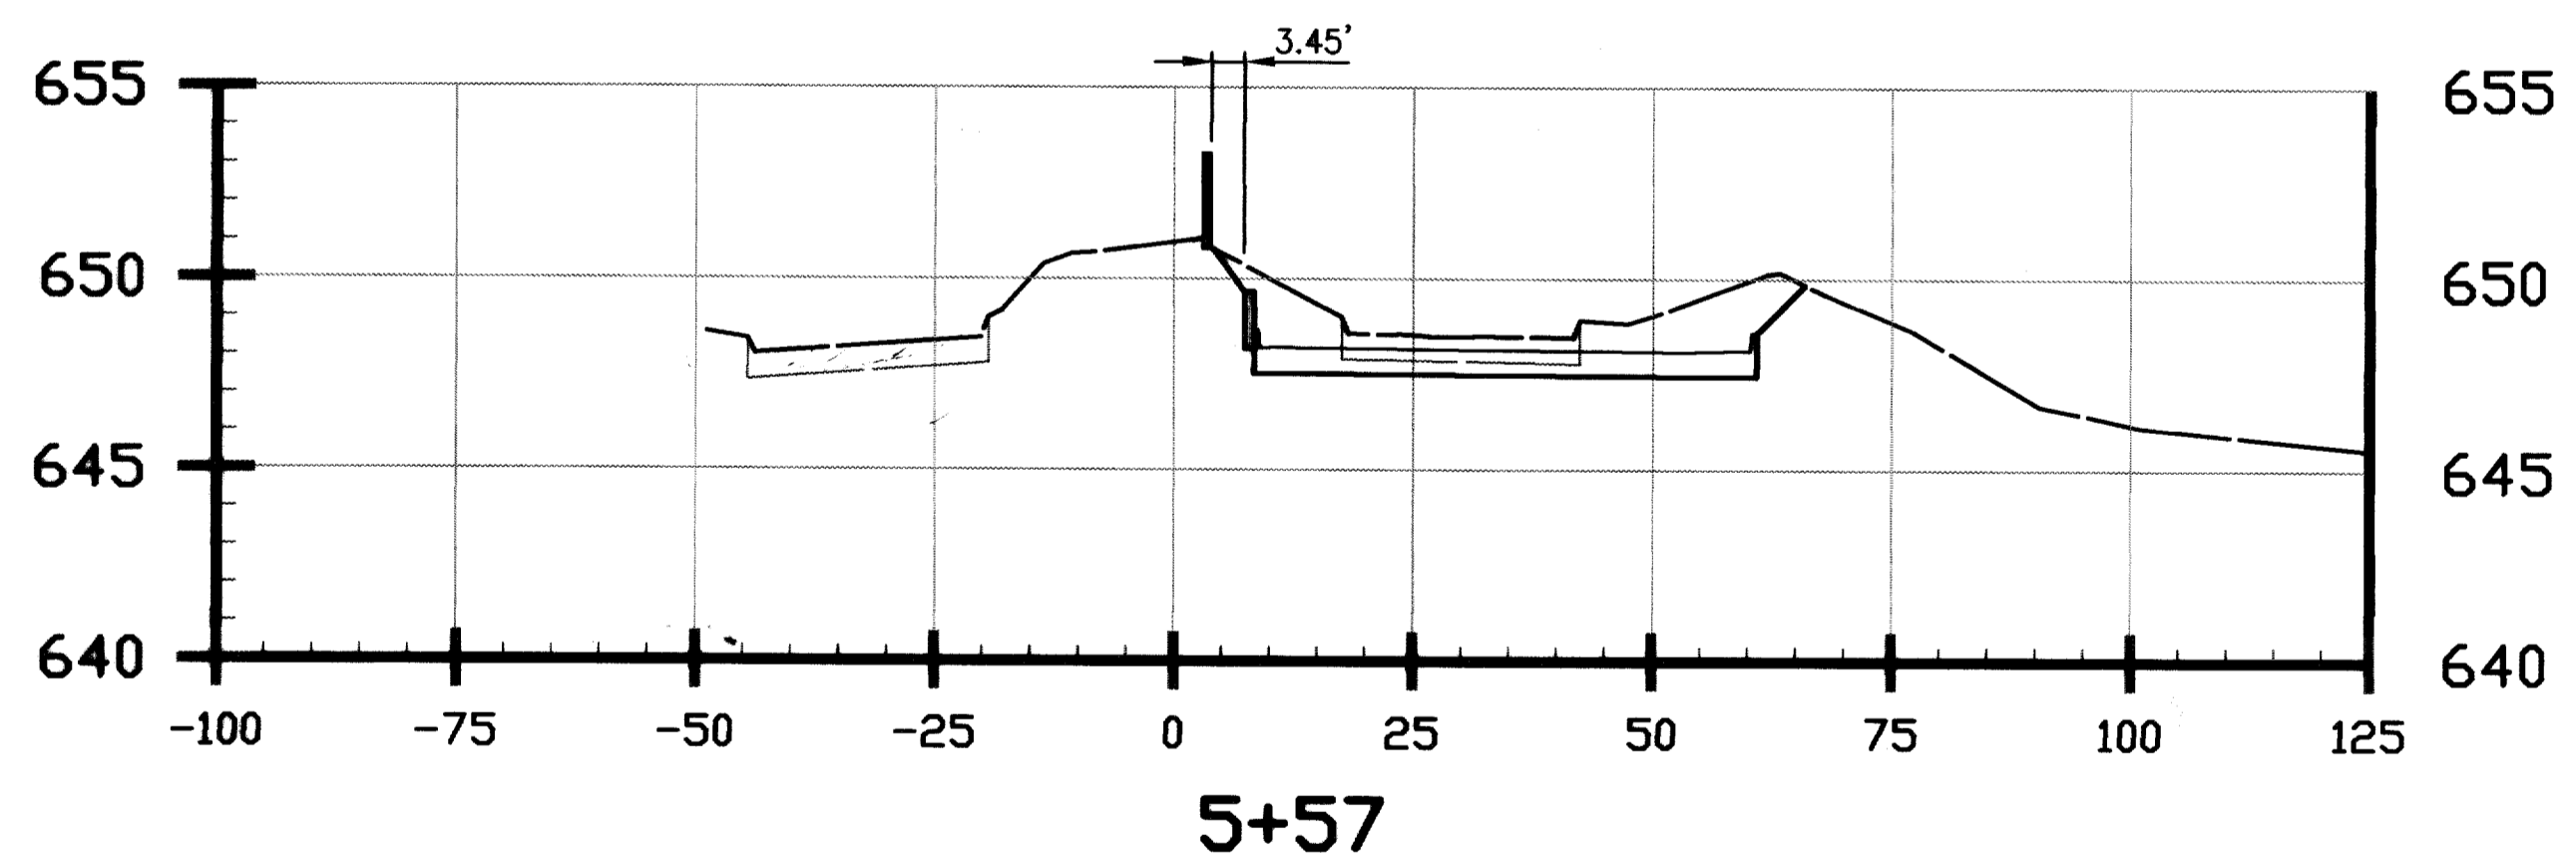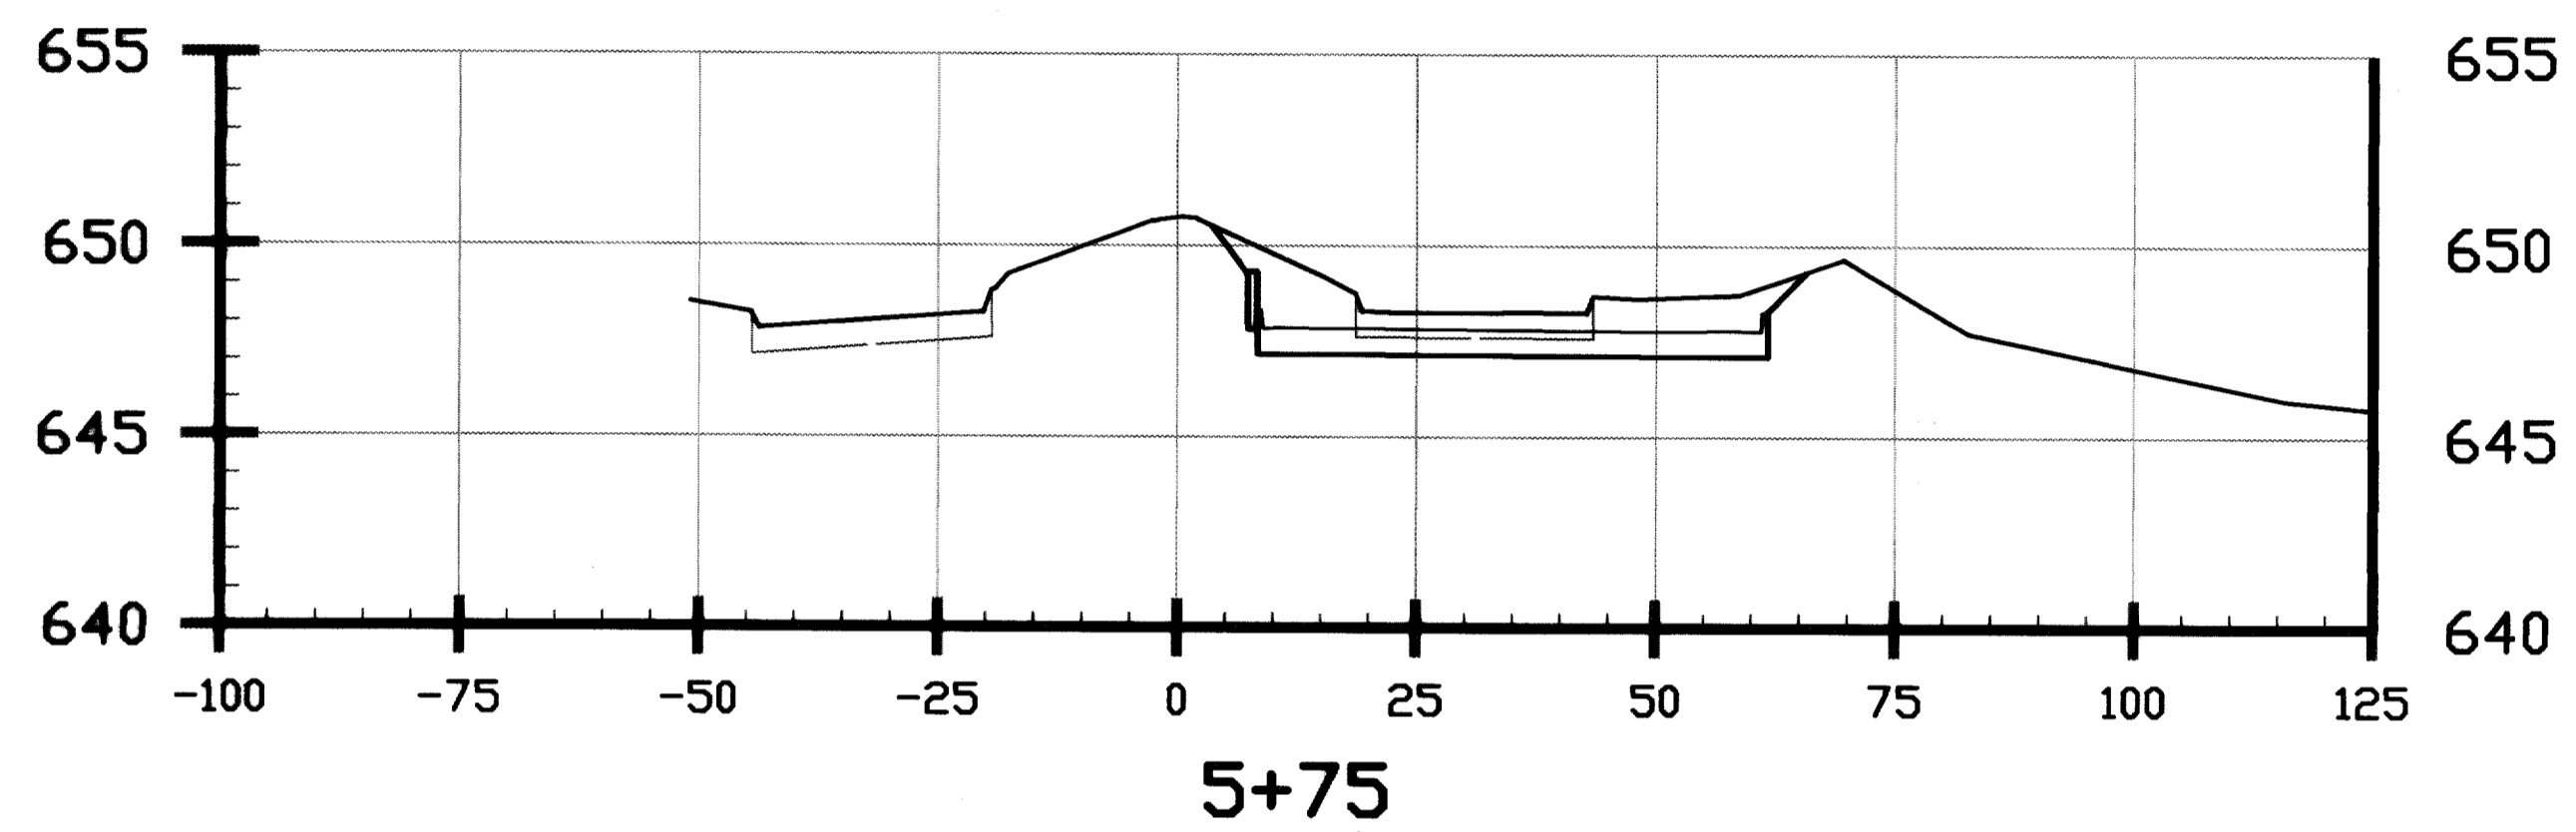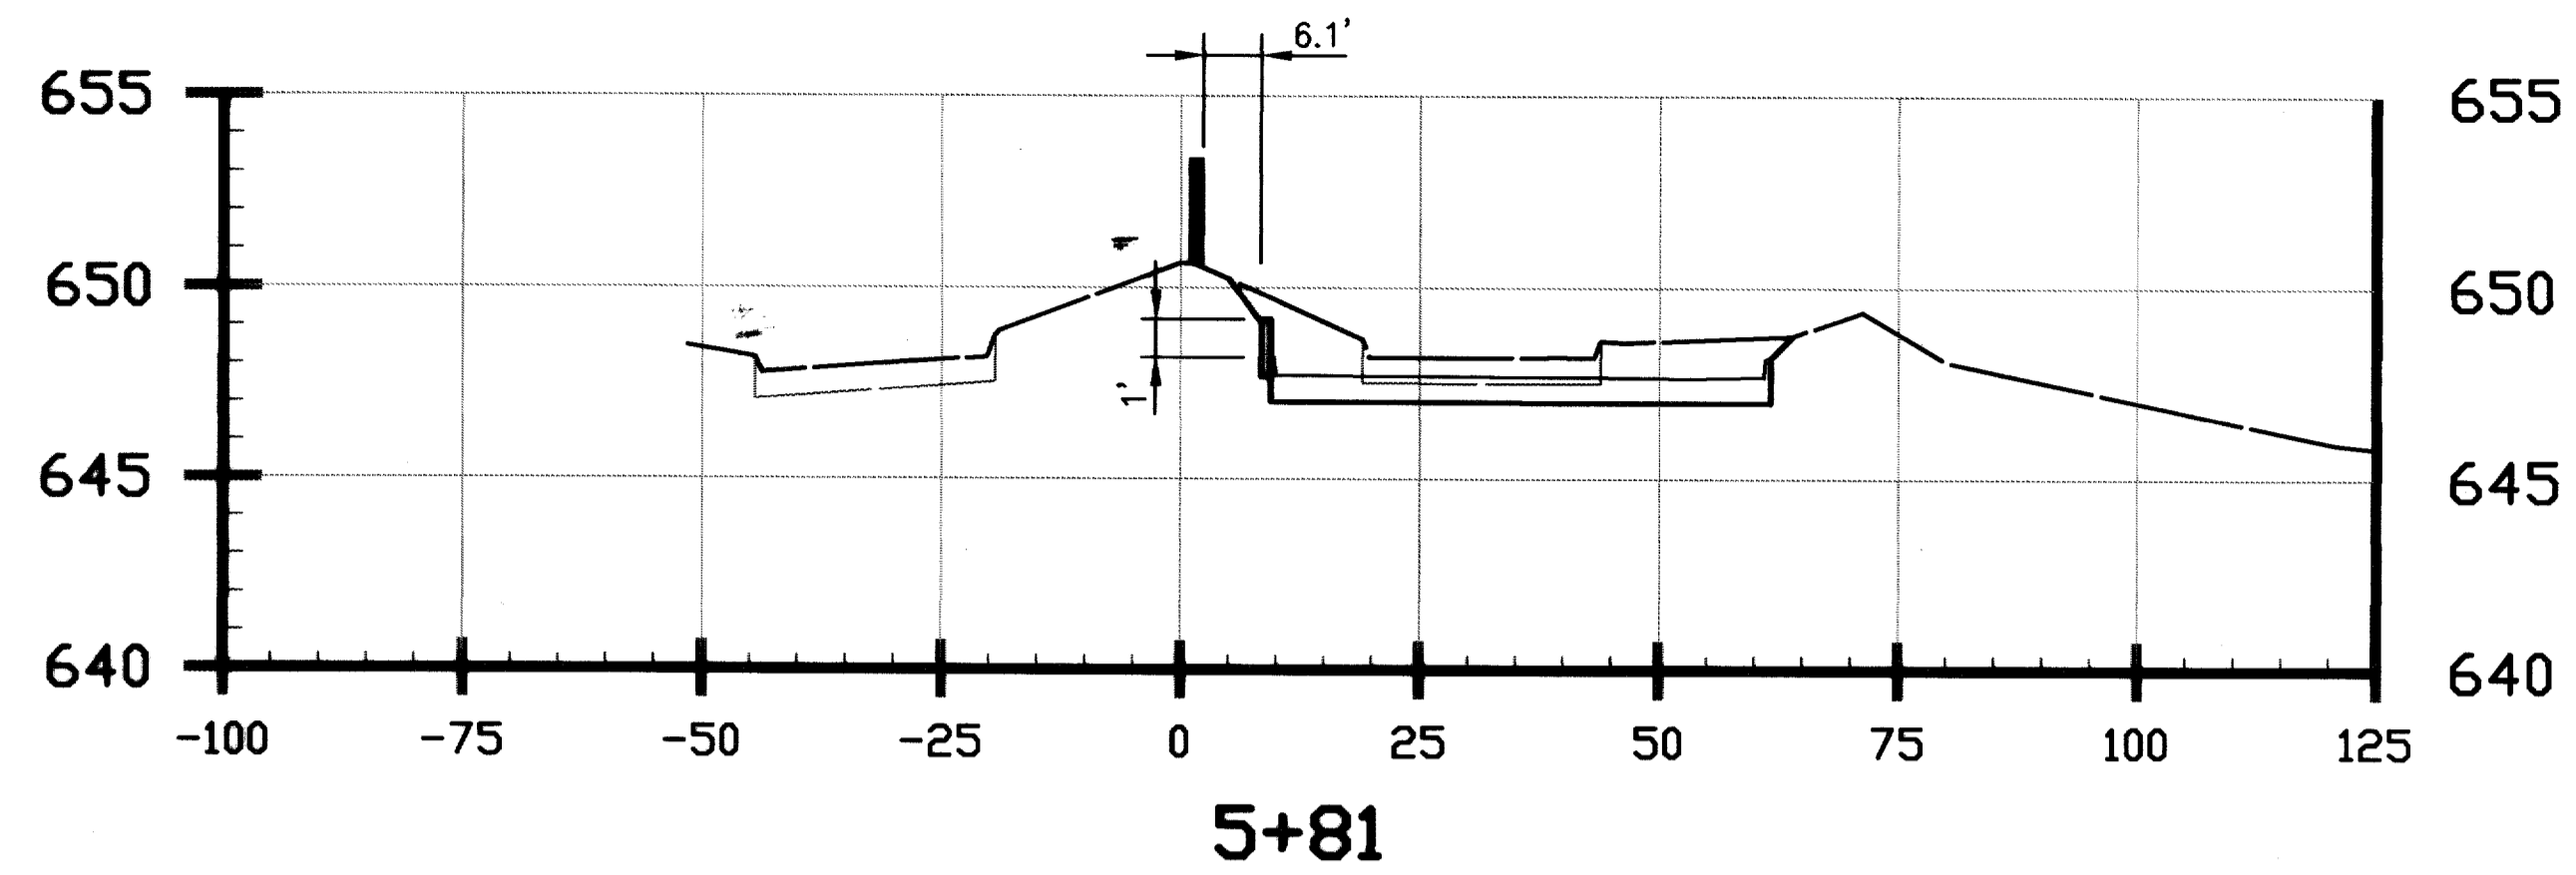


These plans and related specifications were prepared for construction of this specific project only. Reuse of these documents is not permitted without written authorization of Shimek, Jacobs & Finkleo, L.L.P.

CITY OF ADDISON, TEXAS

QUORUM DRIVE / BELT LINE ROAD  
PAVING CROSS SECTIONS

SHIMEK, JACOBS & FINKLEA, L.L.P.  
CONSULTING ENGINEERS  
Dallas, Texas

THESE DOCUMENTS ARE FOR  
BIDDING, CONSTRUCTION,  
AND PERMIT PURPOSES.  
*John W. Birkhoff*  
DATE: 5/21/00

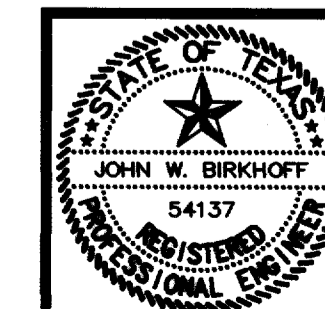

DESIGNED BY: J.W.B.	PROJECT: 2000-131	SHEET NO. 7
DRAWN BY: E.W.H.	DATE: MAY 2000	OF 7 SHEETS