




NORTH ELEVATION

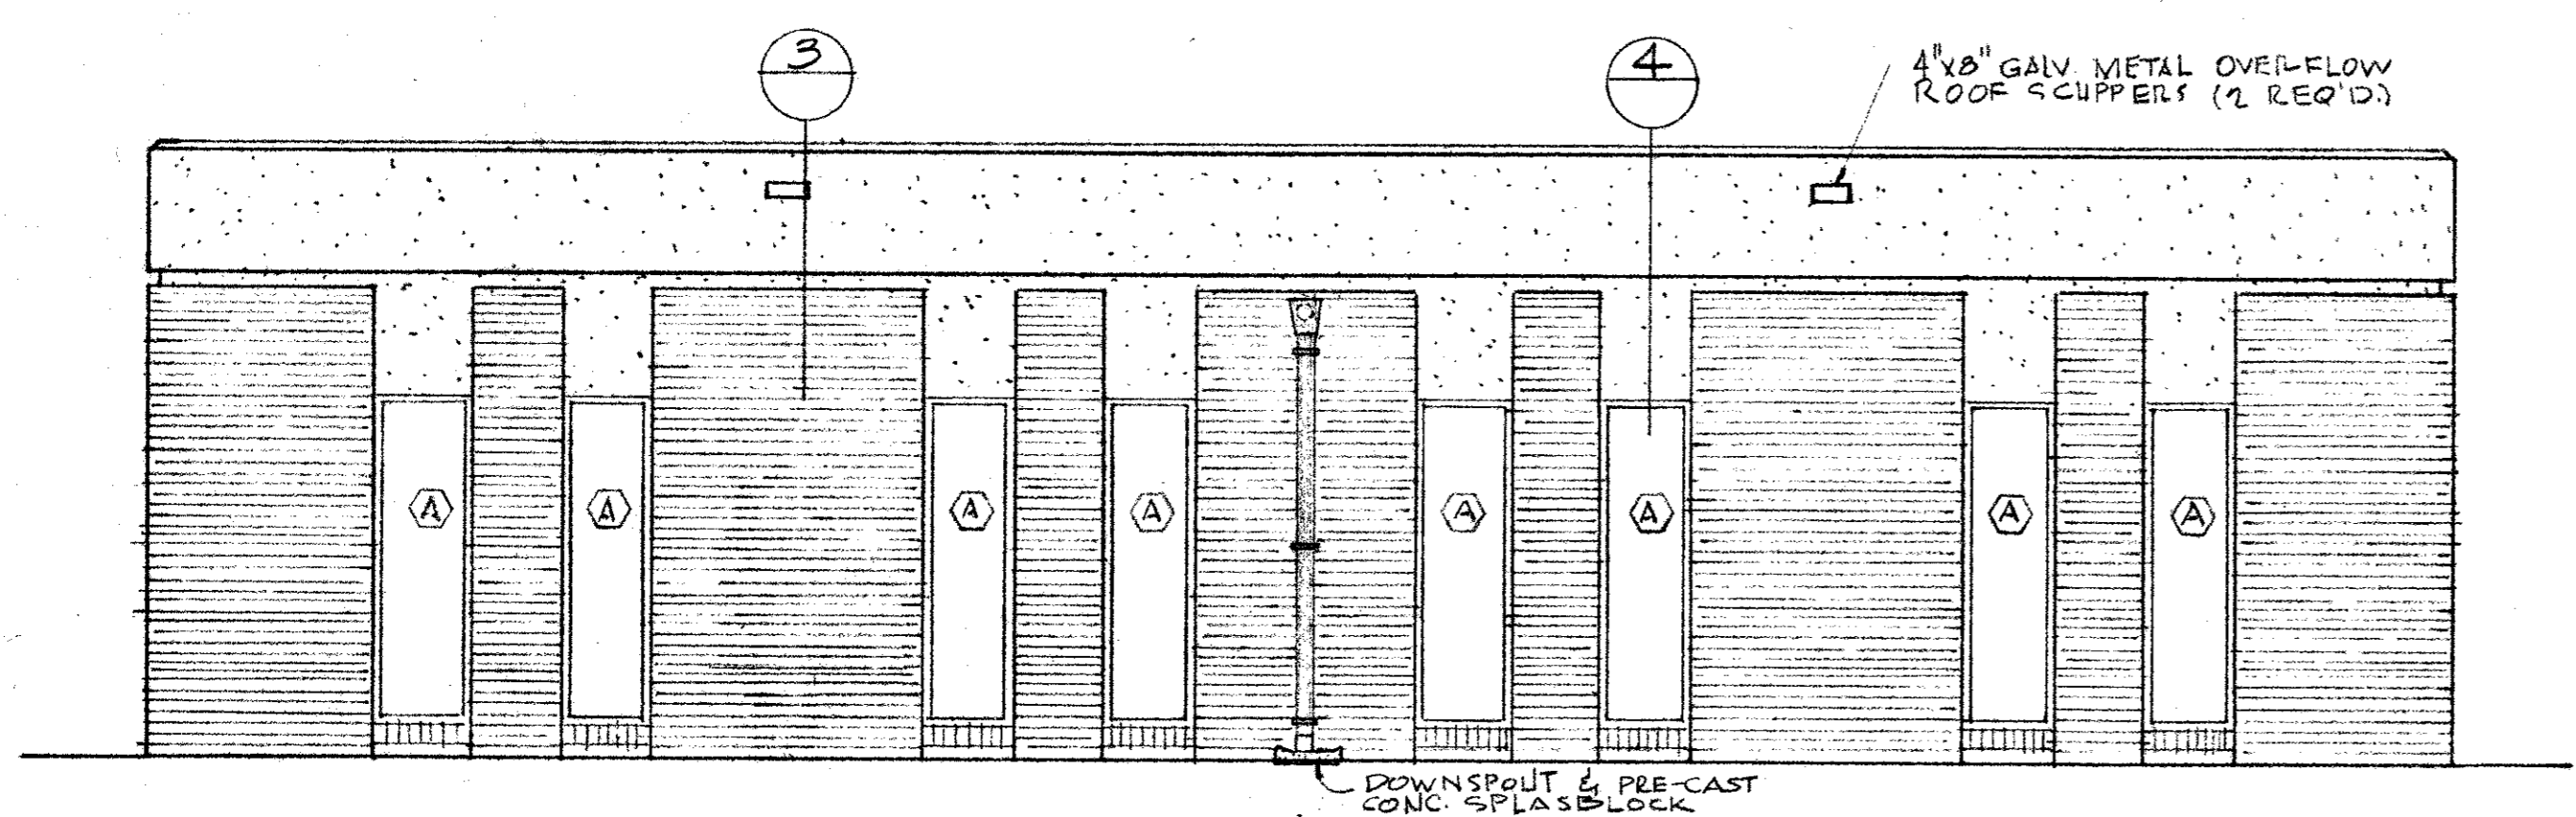

SOUTH ELEVATION

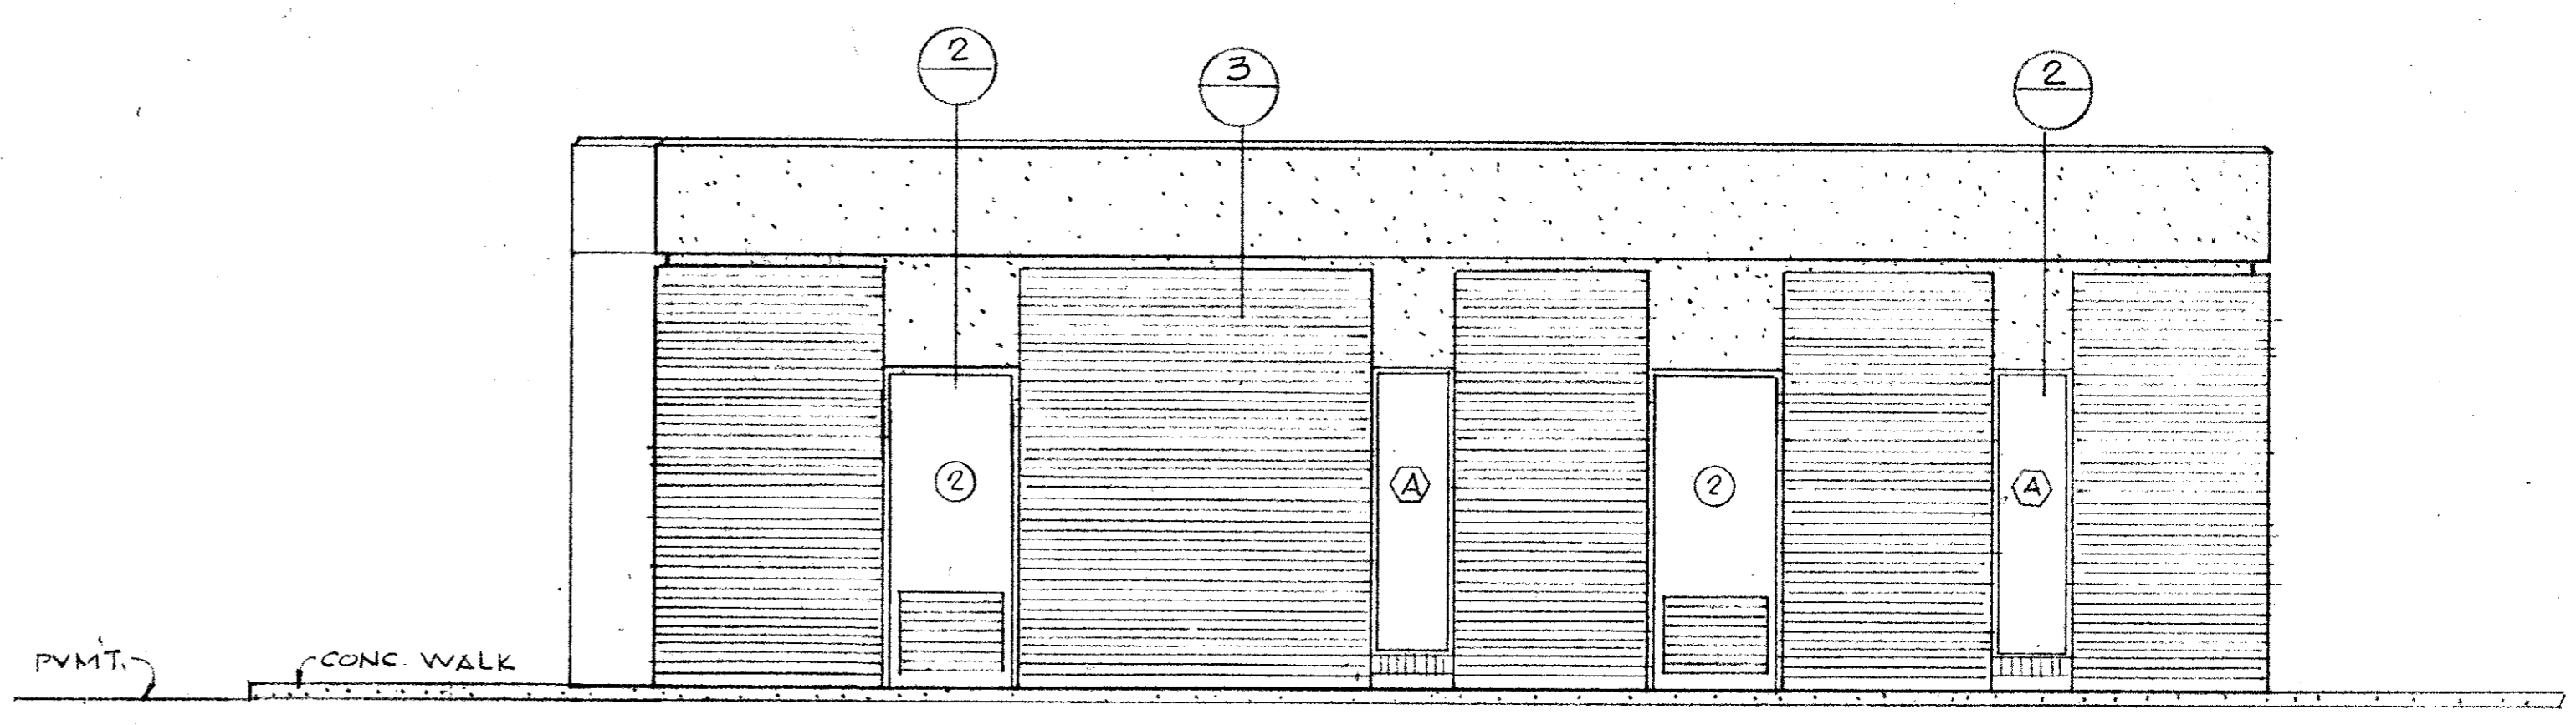


WEST ELEVATION

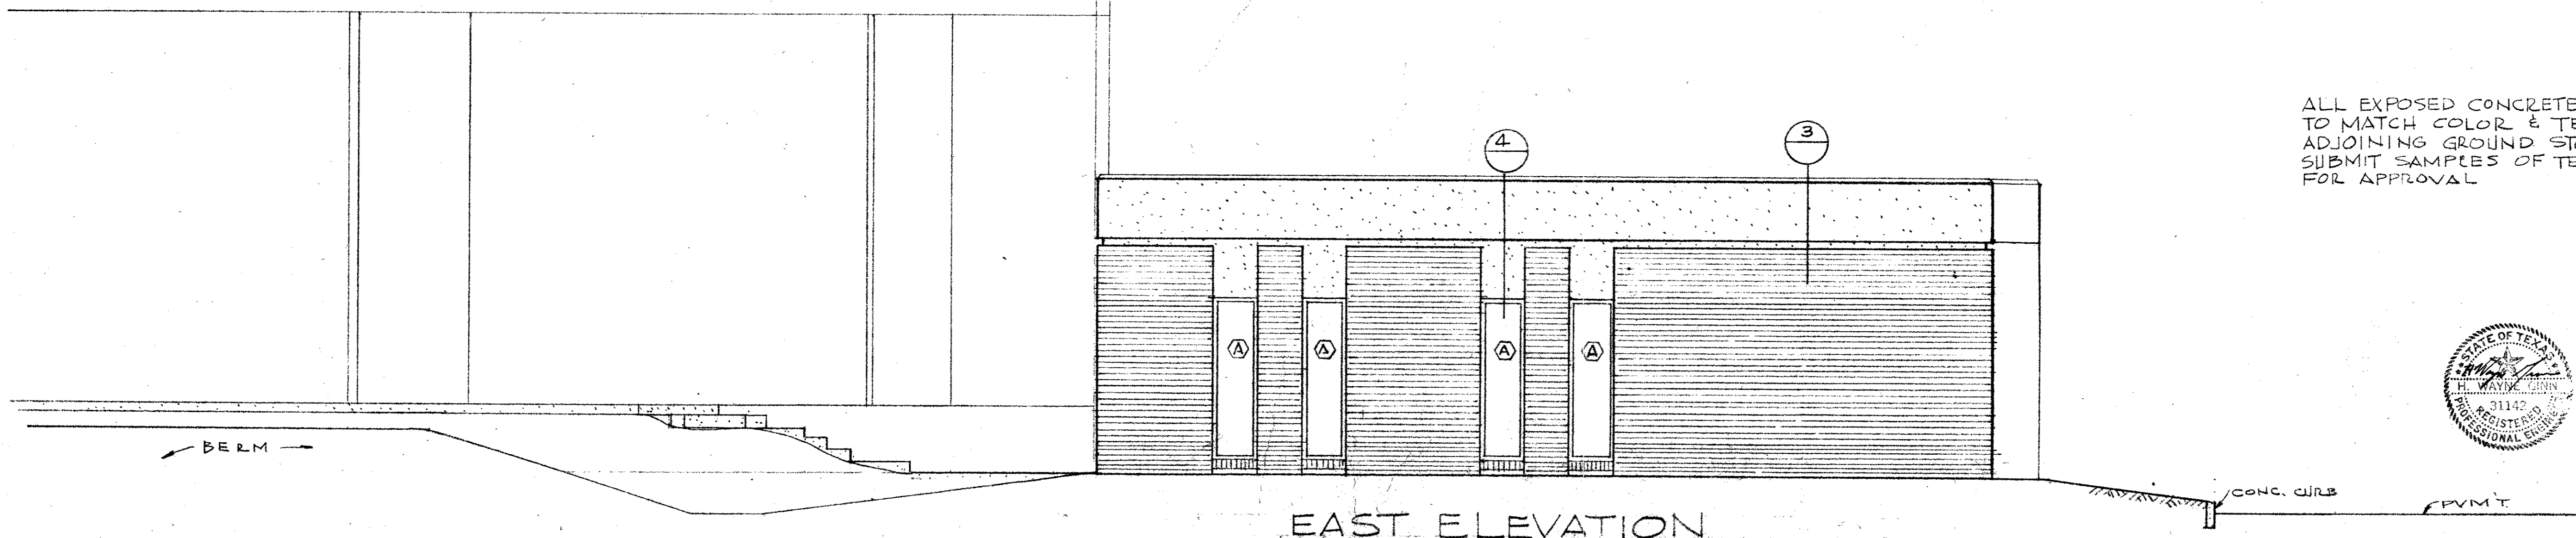

EAST ELEVATION

ALL EXPOSED CONCRETE TO BE PAINTED TO MATCH COLOR & TEXTURE OF ADJOINING GROUND STORAGE TANK. SUBMIT SAMPLES OF TEXTURE AND COLOR FOR APPROVAL.

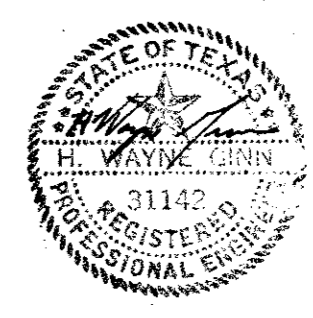

CITY OF ADDISON DALLAS COUNTY, TEXAS	
WATER PUMP STATION AND WATER MAINS	
PUMP STATION ELEVATIONS	
GINN & STACY, INC. CONSULTING ENGINEERS DALLAS, TEXAS	
DESIGNED BY: HWZ	SCALE: 1/4" = 1'-0"
DRAWN BY: GF	DATE: AUG. 77
Sheet 16 of 24	