


PROJECT NARRATIVE:

The Project consists of paving improvements to existing sidewalks, street intersections and driveway crossings in the spirit of providing a more pleasant pedestrian experience. The improvements on Beltway Drive east of Midway entail narrowing the road and "giving back" to the pedestrian a more comfortable travel experience and the opportunity to easily commute and explore on foot, feeling safe along the way. Hardscape improvements include the construction of a sculpture plaza on Beltway at Proton Drive, a node showcasing public art and creating a point of community pride. The combination of new landscape improvements associated with the hardscape heightens the experience for the enjoyment of all users.

1807 Ross Ave,
Suite 333
Dallas, Texas 75201
214.871.0568 tel
214.871.1507 fax
mesadesigngroup.com

MESA

VICINITY MAP

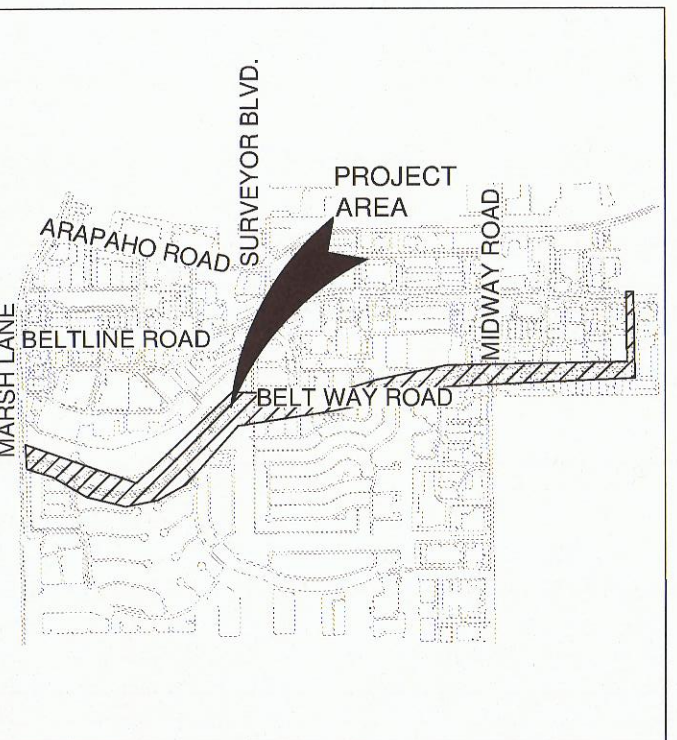

Project Name

Beltway Drive
Parkway Improvements
Addison, Texas
Project No: 14002

Issue Title

Construction Documents

Issue Date: 09.29.2014

Seal



This drawing and the design shown is the property of MESA Design Associates, known also as MESA. The reproduction, copying, or use of this drawing without the written consent of MESA is prohibited and any infringement will be subject to legal action. © Copyright 2012 MESA.

Issue / Addenda / Revisions


Date	Description
06.25.2014	50% Review
07.31.2014	90% Review
09.29.2014	100% Bid Documents

Drawing Title

Overall Site Plan

Sheet No.

L0.03

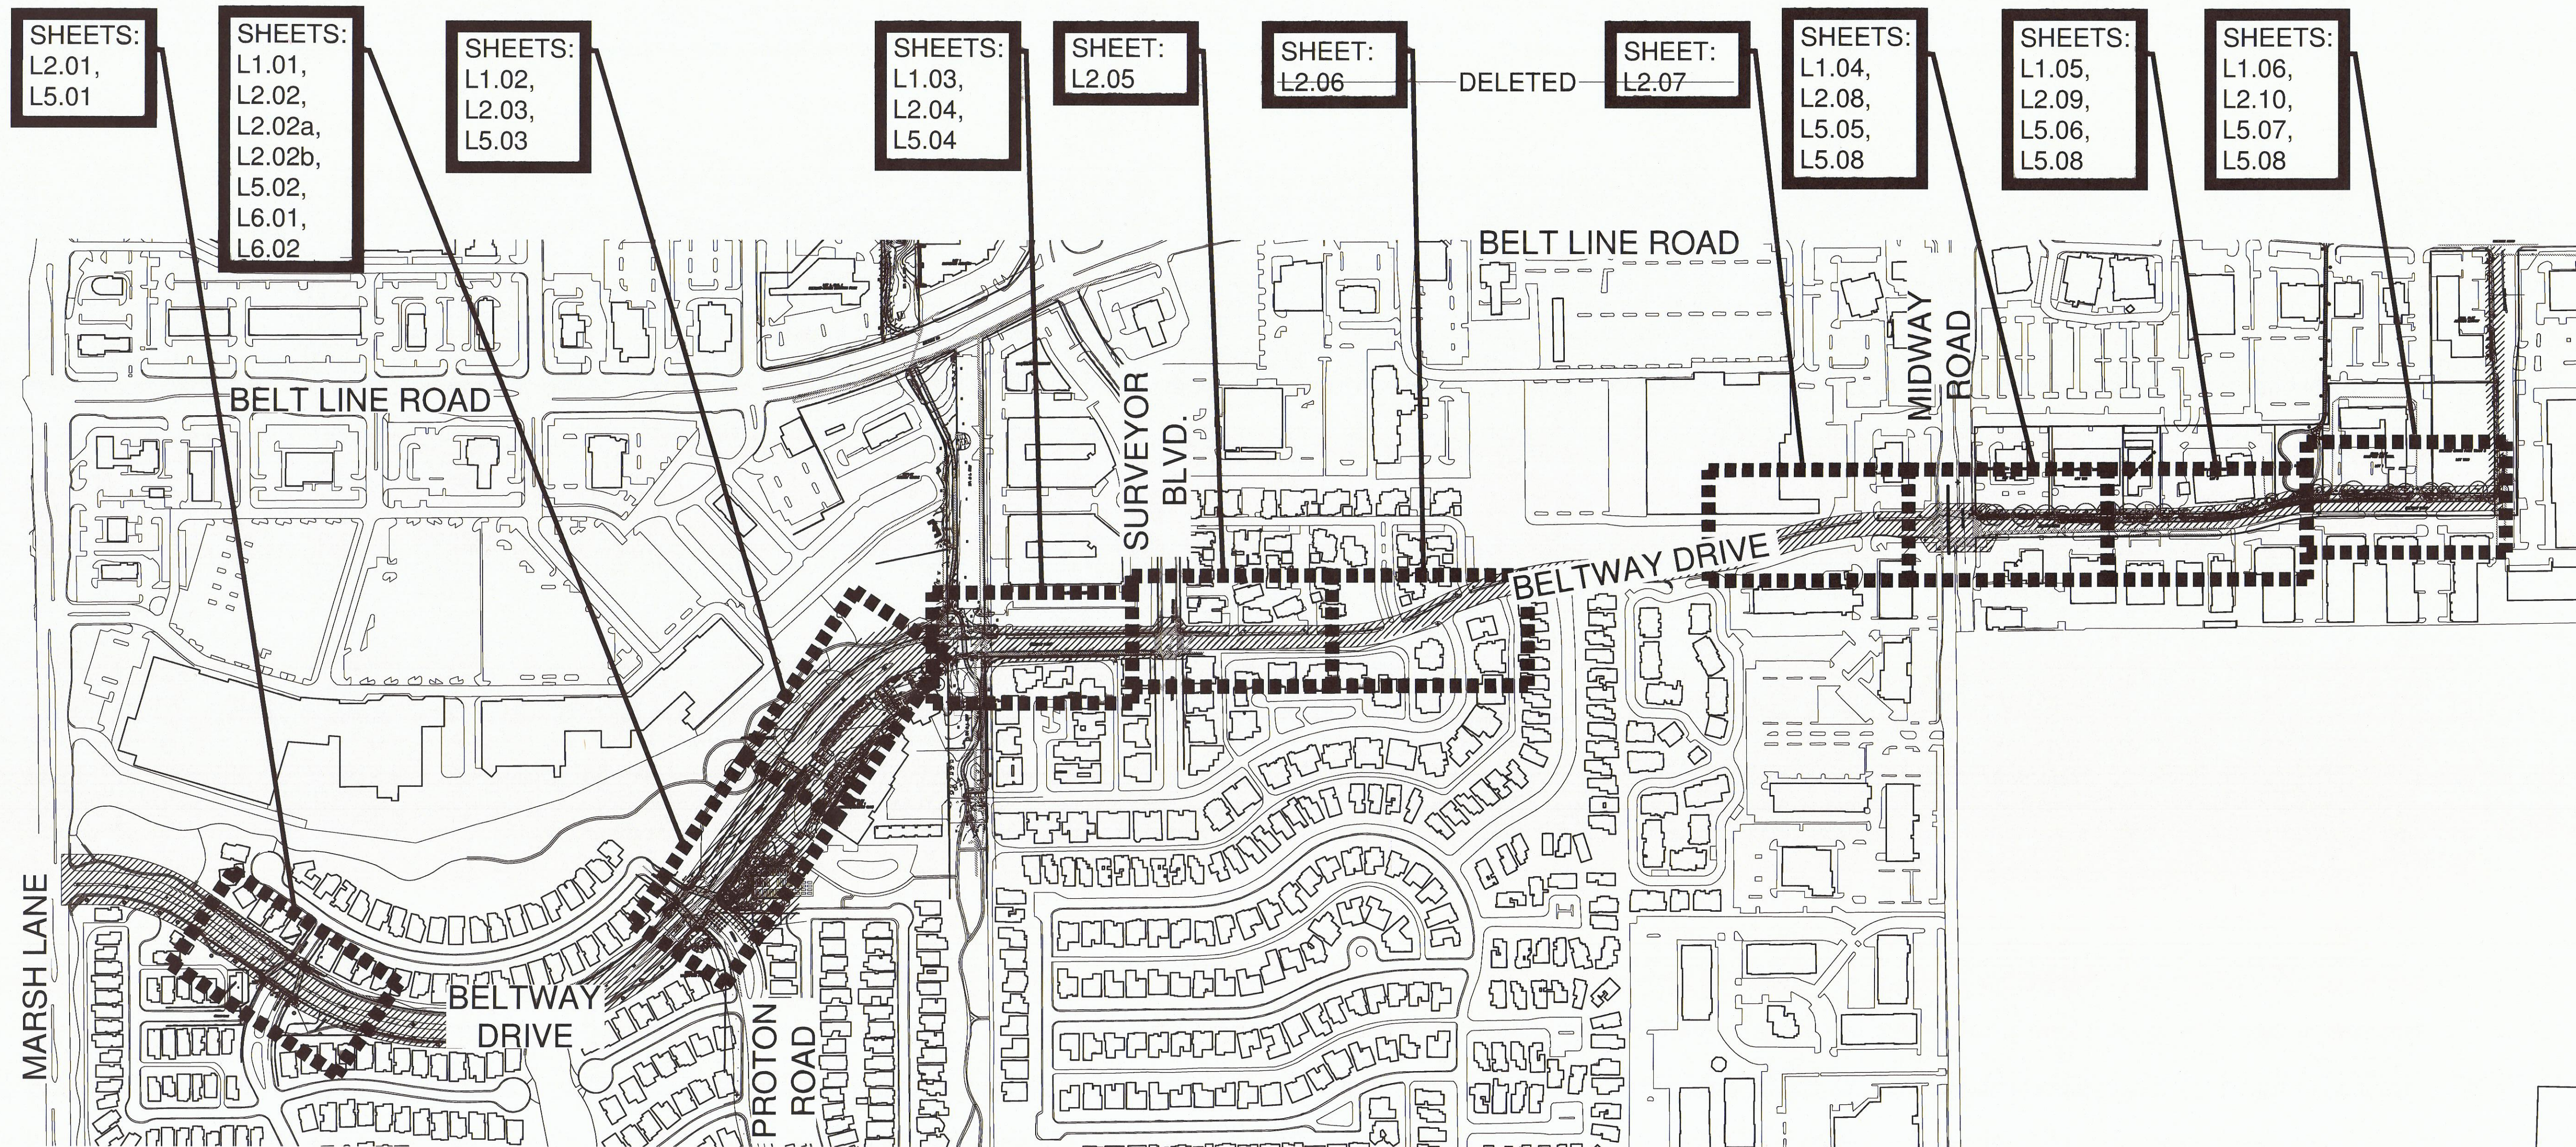

Overall Site Plan

Scale: N.T.S.