


THIS DRAWING IS THE PROPERTY OF JORDAN & SKALA ENGINEERS INC. AND IS NOT TO BE REPRODUCED IN WHOLE OR IN PART WITHOUT WRITTEN PERMISSION BY JORDAN & SKALA ENGINEERS.

ADDISON PEDESTRIAN CONNECTION PH 2 & 3
 ADDISON, TEXAS

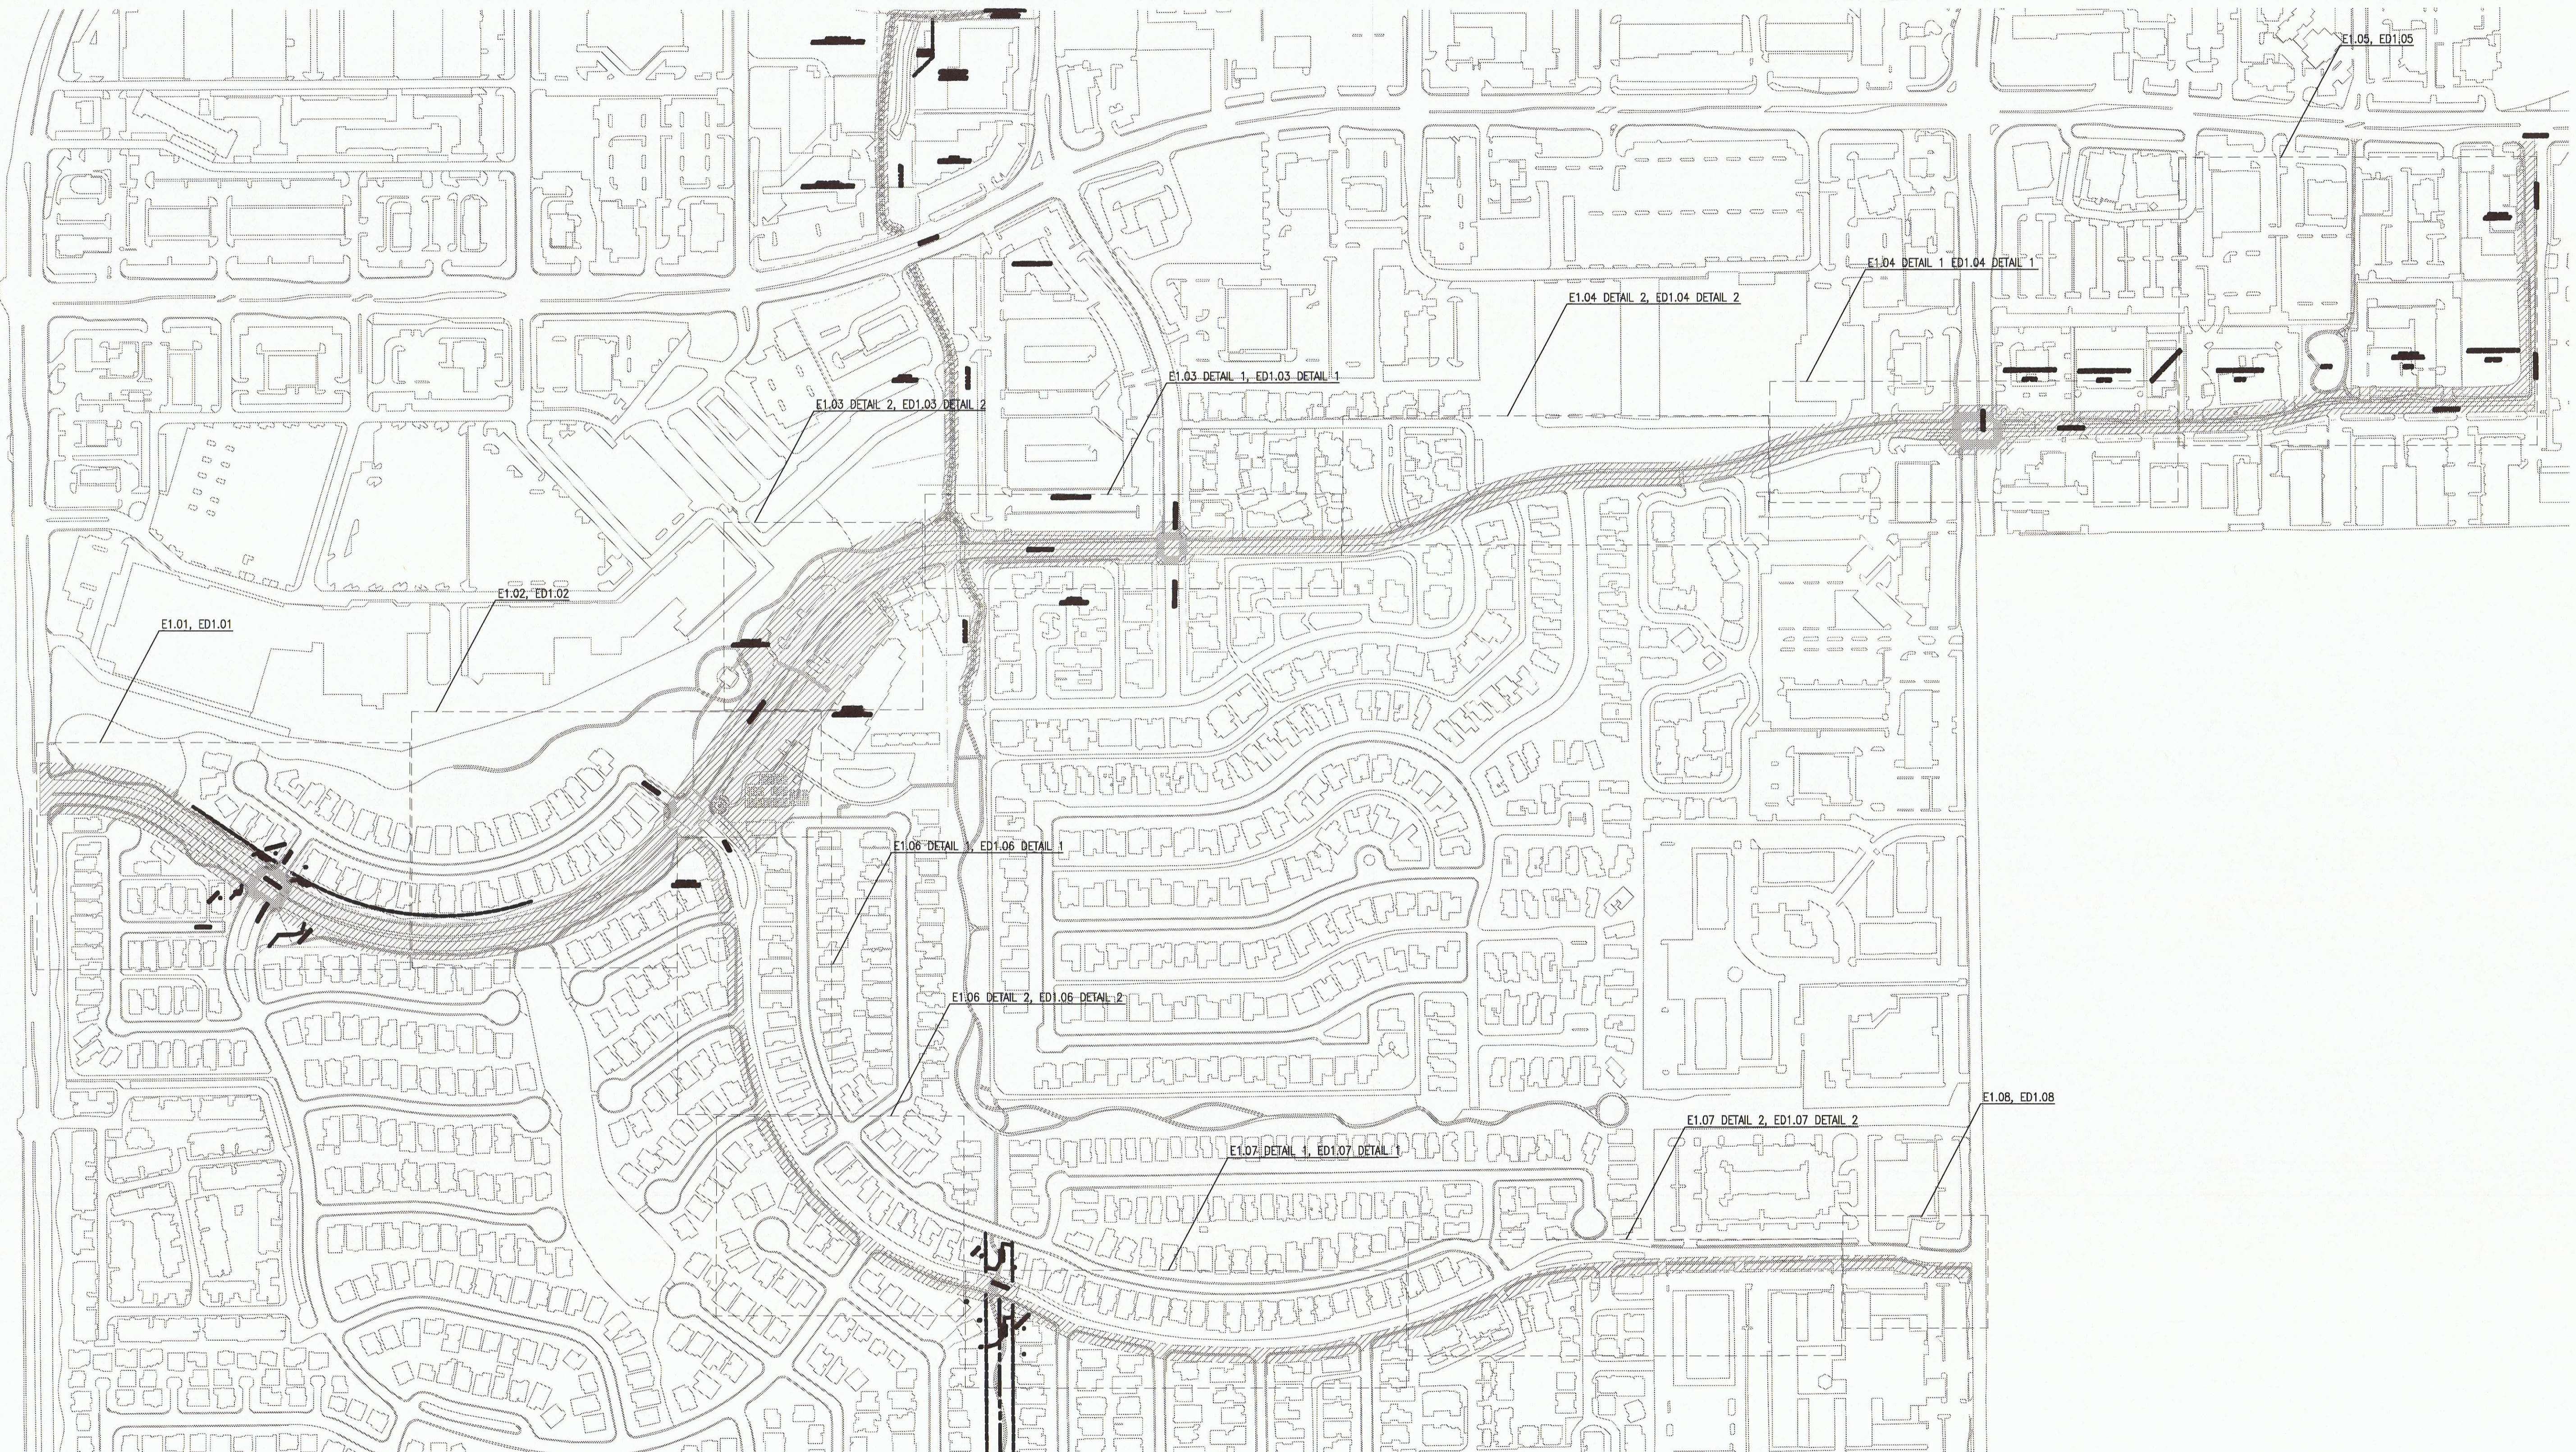

1 OVERALL SITE PLAN
 SCALE: NTS

PRINT RECORD

DATE	ISSUED FOR
5/21/2014	REVIEW SET
06/23/14	50% REVIEW SET
07/30/14	90% CD
08/18/14	95% CD
09/17/14	CHECK SET
09/29/14	100% BID DOCUMENT

REVISIONS

DATE	DESCRIPTION

Project Number: 143-0340
 Drawn By: VB Checked By: MNB

SHEET TITLE
ELECTRICAL - POWER

SHEET NUMBER
E1.00
 NOT ISSUED FOR CONSTRUCTION