
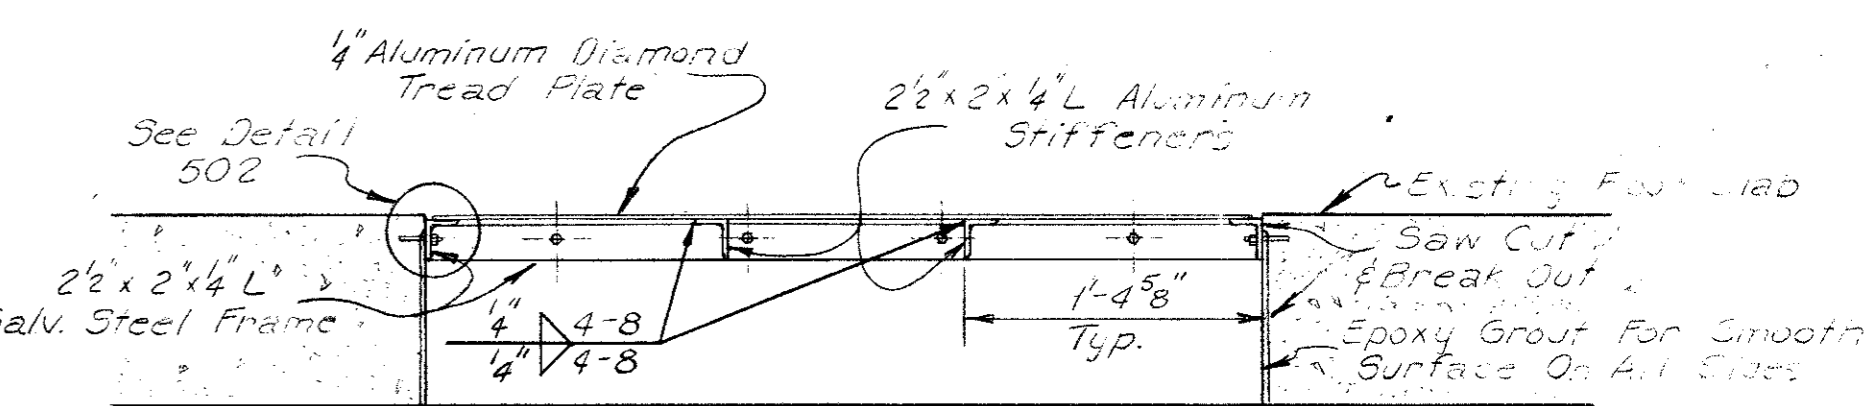


NOTE: Place 6" Of Gravel On Backfill To Existing Finish Grade On All Excavated Or Disturbed Areas Of Gravel Parking Area.


Remove Existing Duct Work And Install Wire Glass Windows See Detail This Sheet.

Plate Hold Down Screws & Expansion Bolts

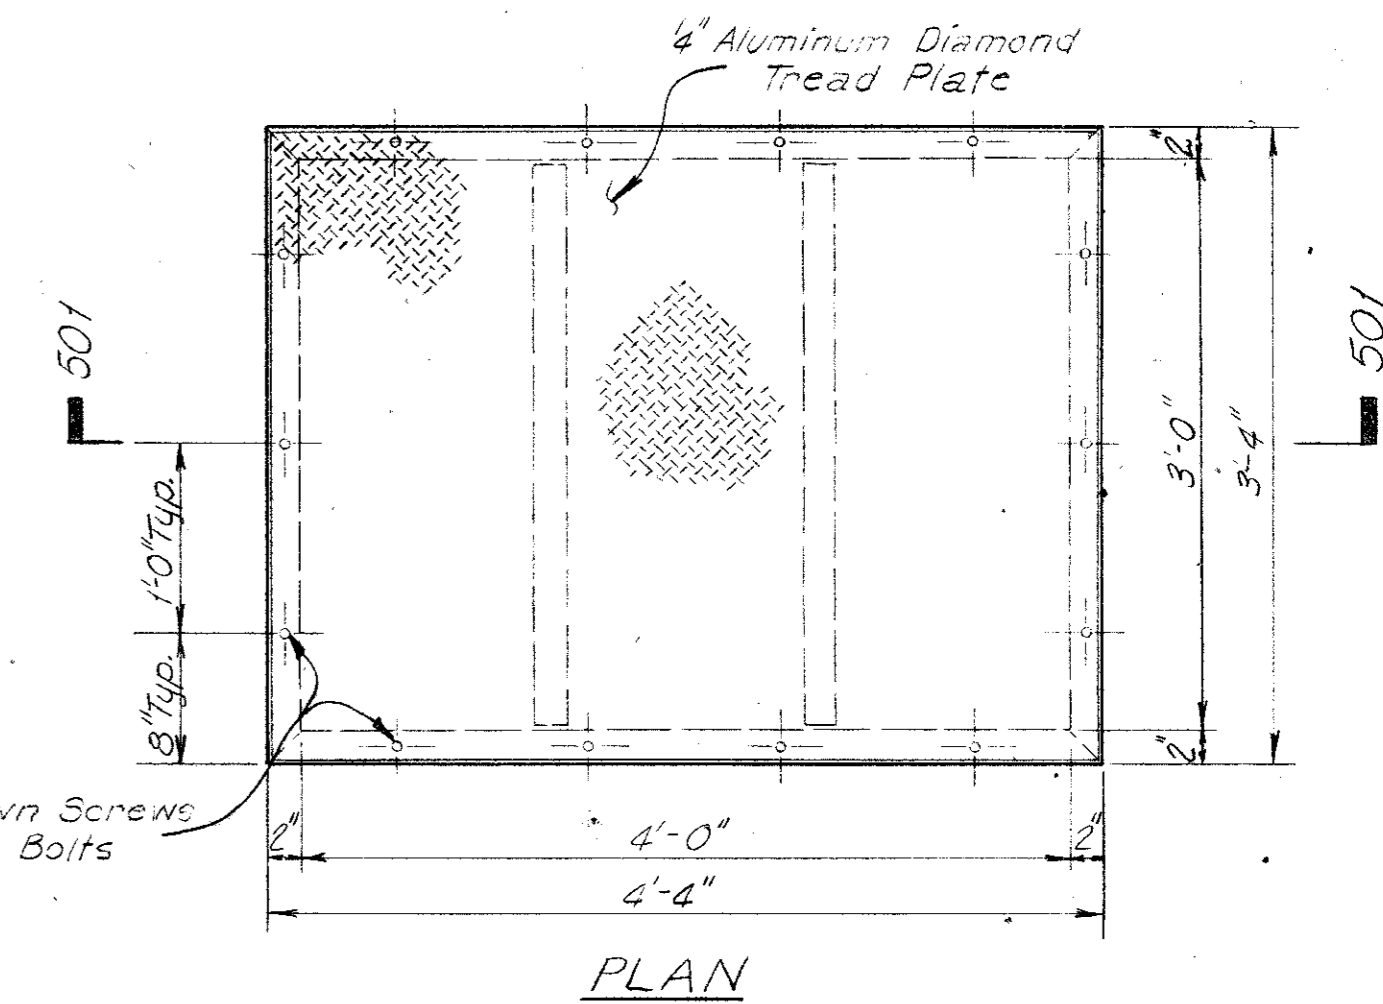


SECTION 501
CONTROL ROOM FLOOR SCUTTLE HOLE DETAILS
1"=1'-0"


SECTION 502
CONTROL ROOM FLOOR SCUTTLE HOLE DETAILS
1"=1'-0"
Full Scale

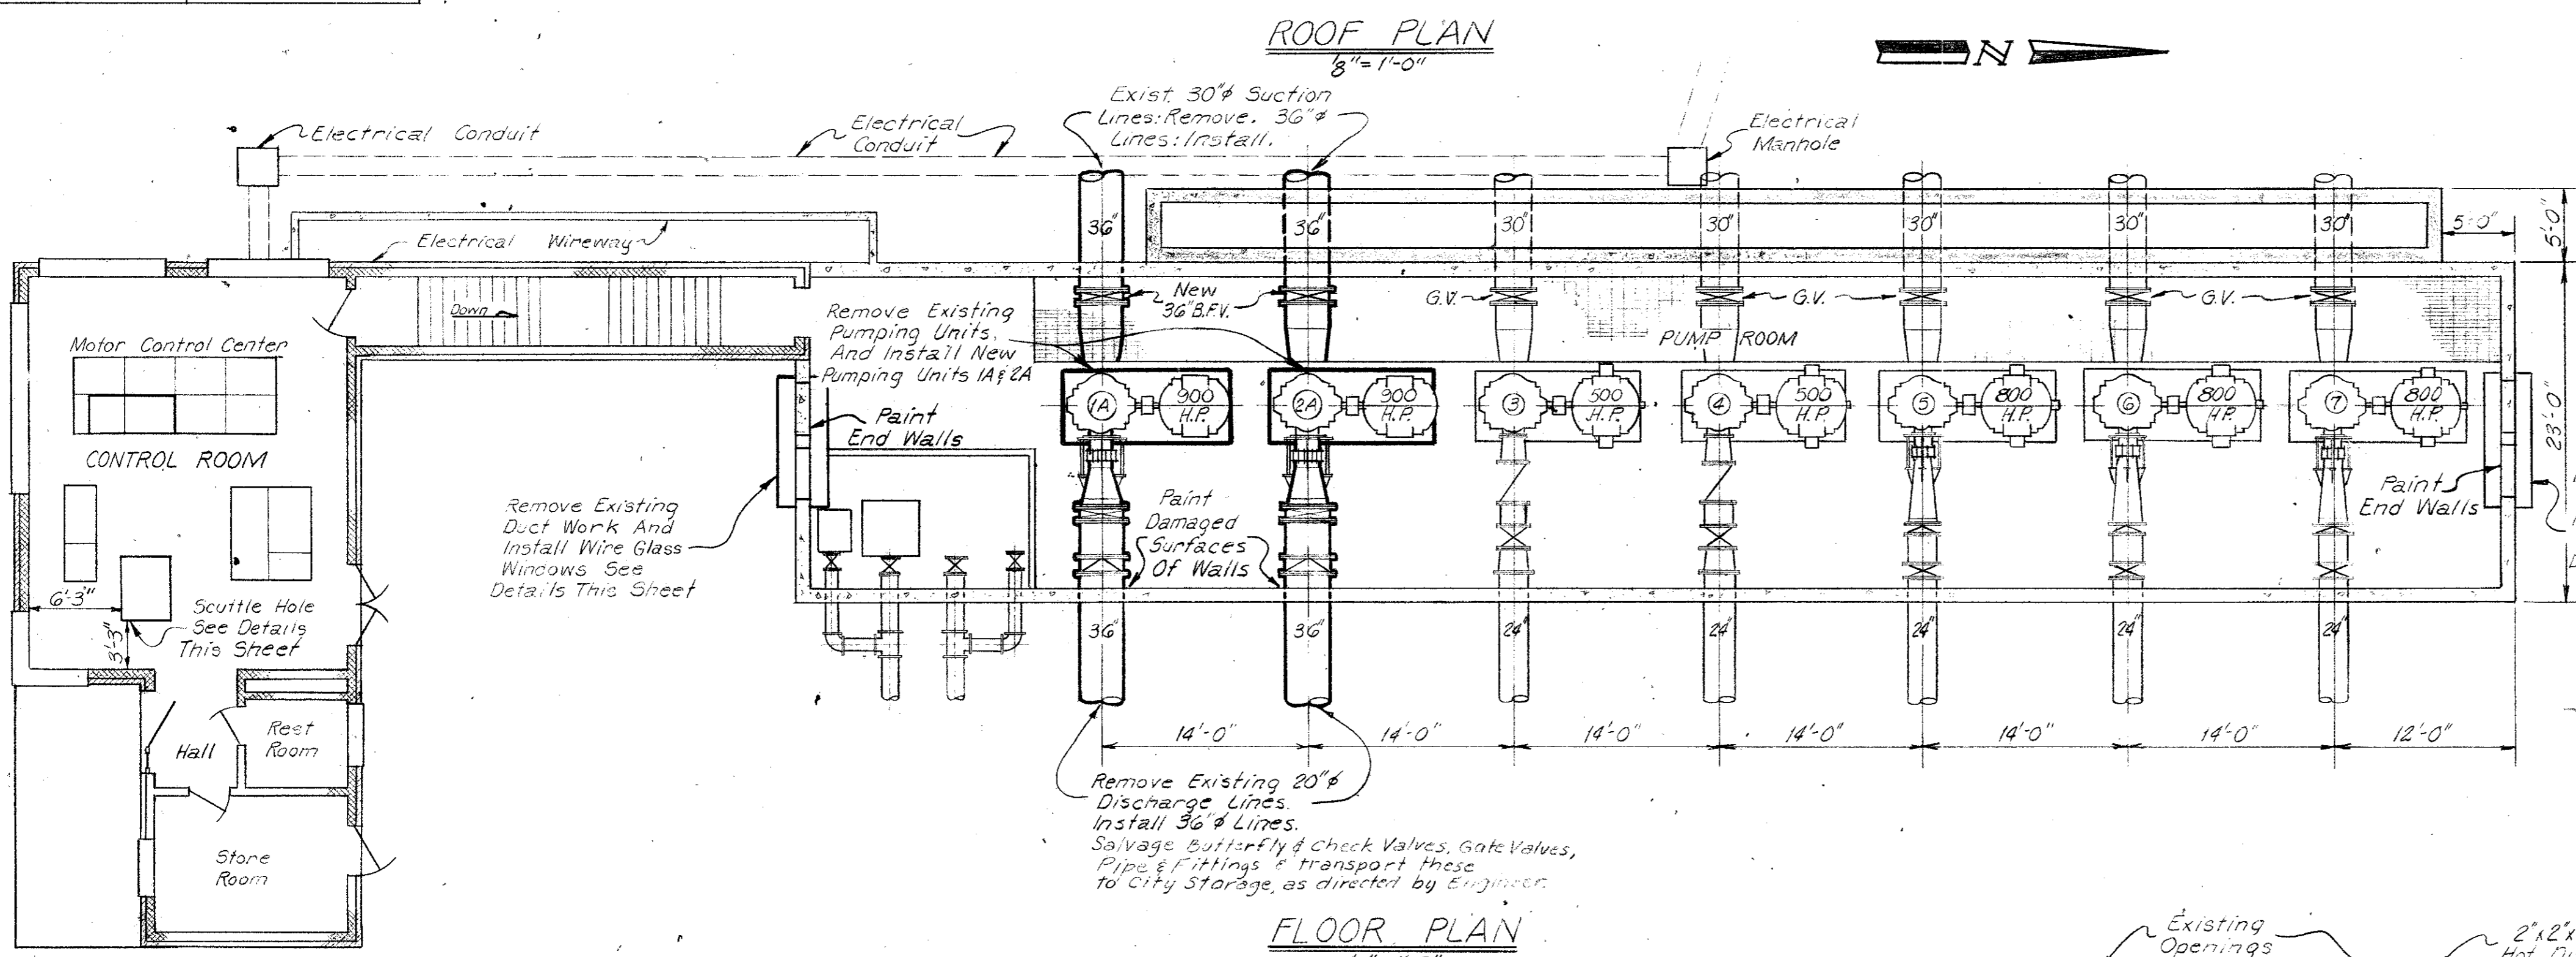

FLOOR PLAN
18"=1'-0"

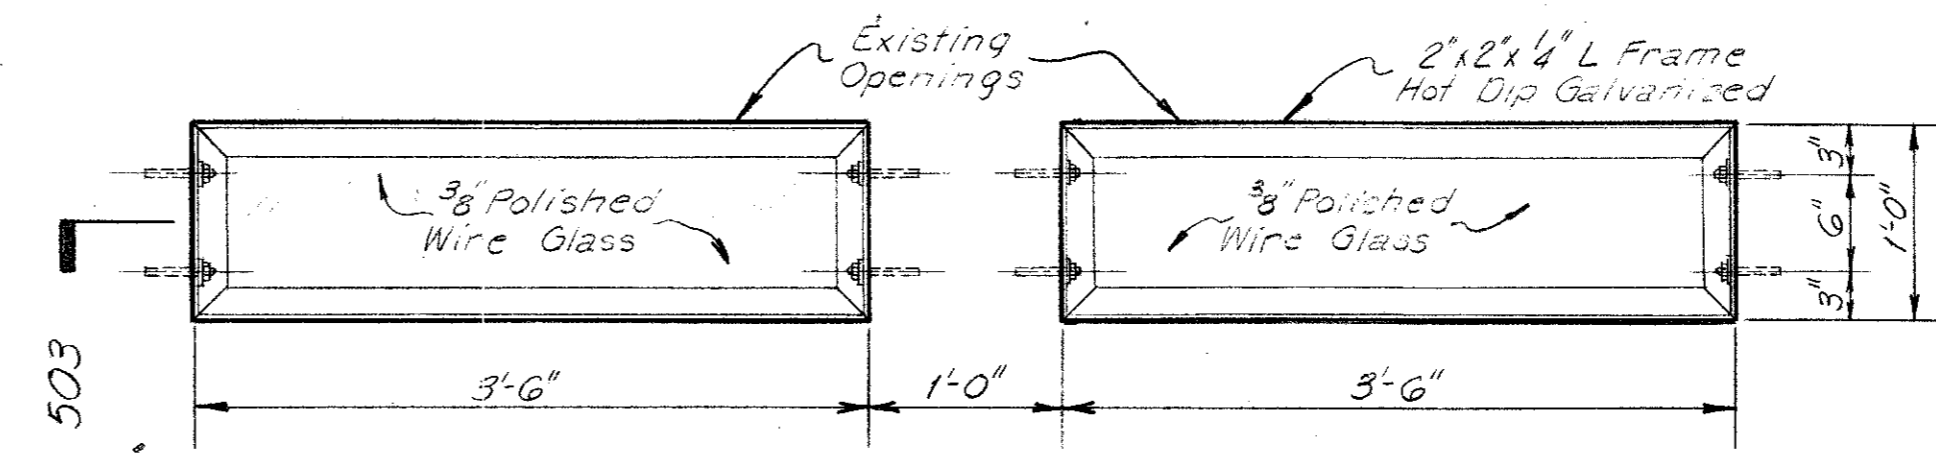

WINDOW INSTALLATION
1"=1'-0"

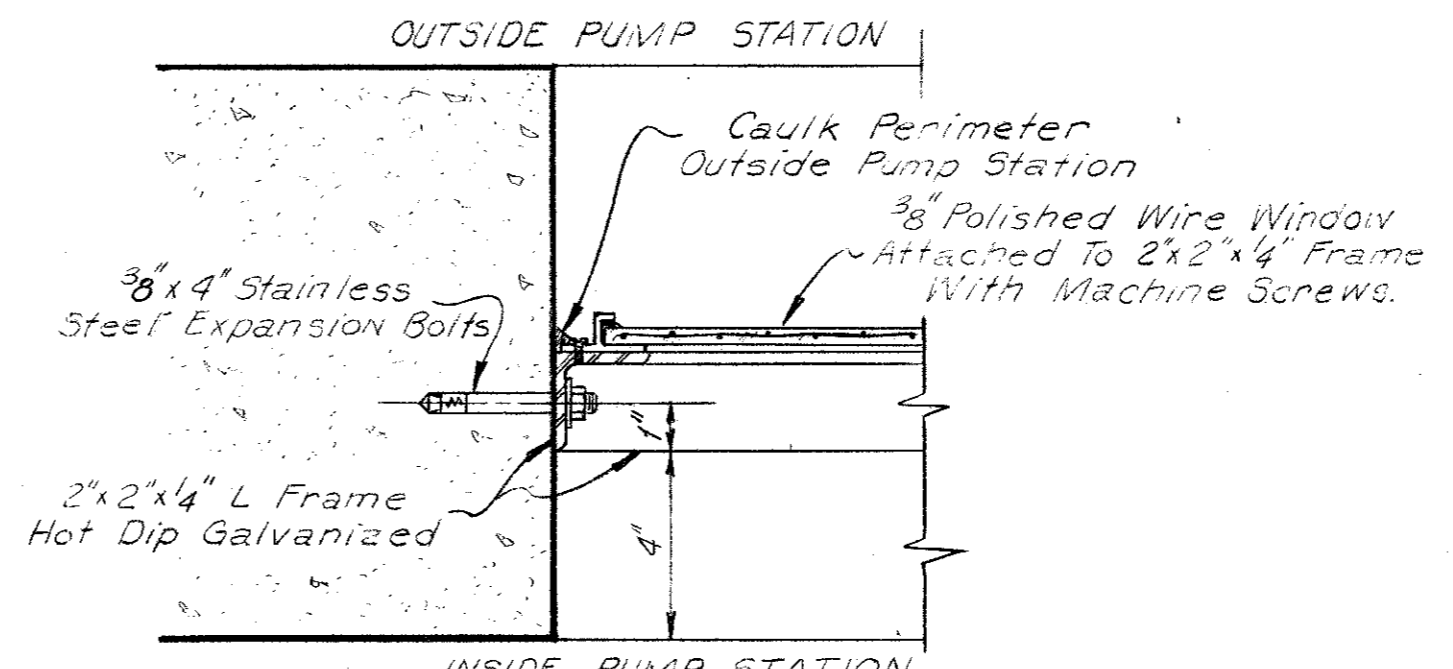

SECTION 503
3"=1'-0"



DATE	REVISION	BY
ARCHITECTURAL ROOF PLAN, FLOOR PLAN, AND DETAILS		
PUMPS 1A & 2A		
BELTWOOD PUMP STATION		
DALLAS WATER UTILITIES		
CITY OF DALLAS, TEXAS		
DESIGN	CONTRACT NO.	SHEET NO.
DRAWN	81-7	5
TRACED	FILE NO.	
CHECKED	640Q-700B	20
DATE	DEC 50	