


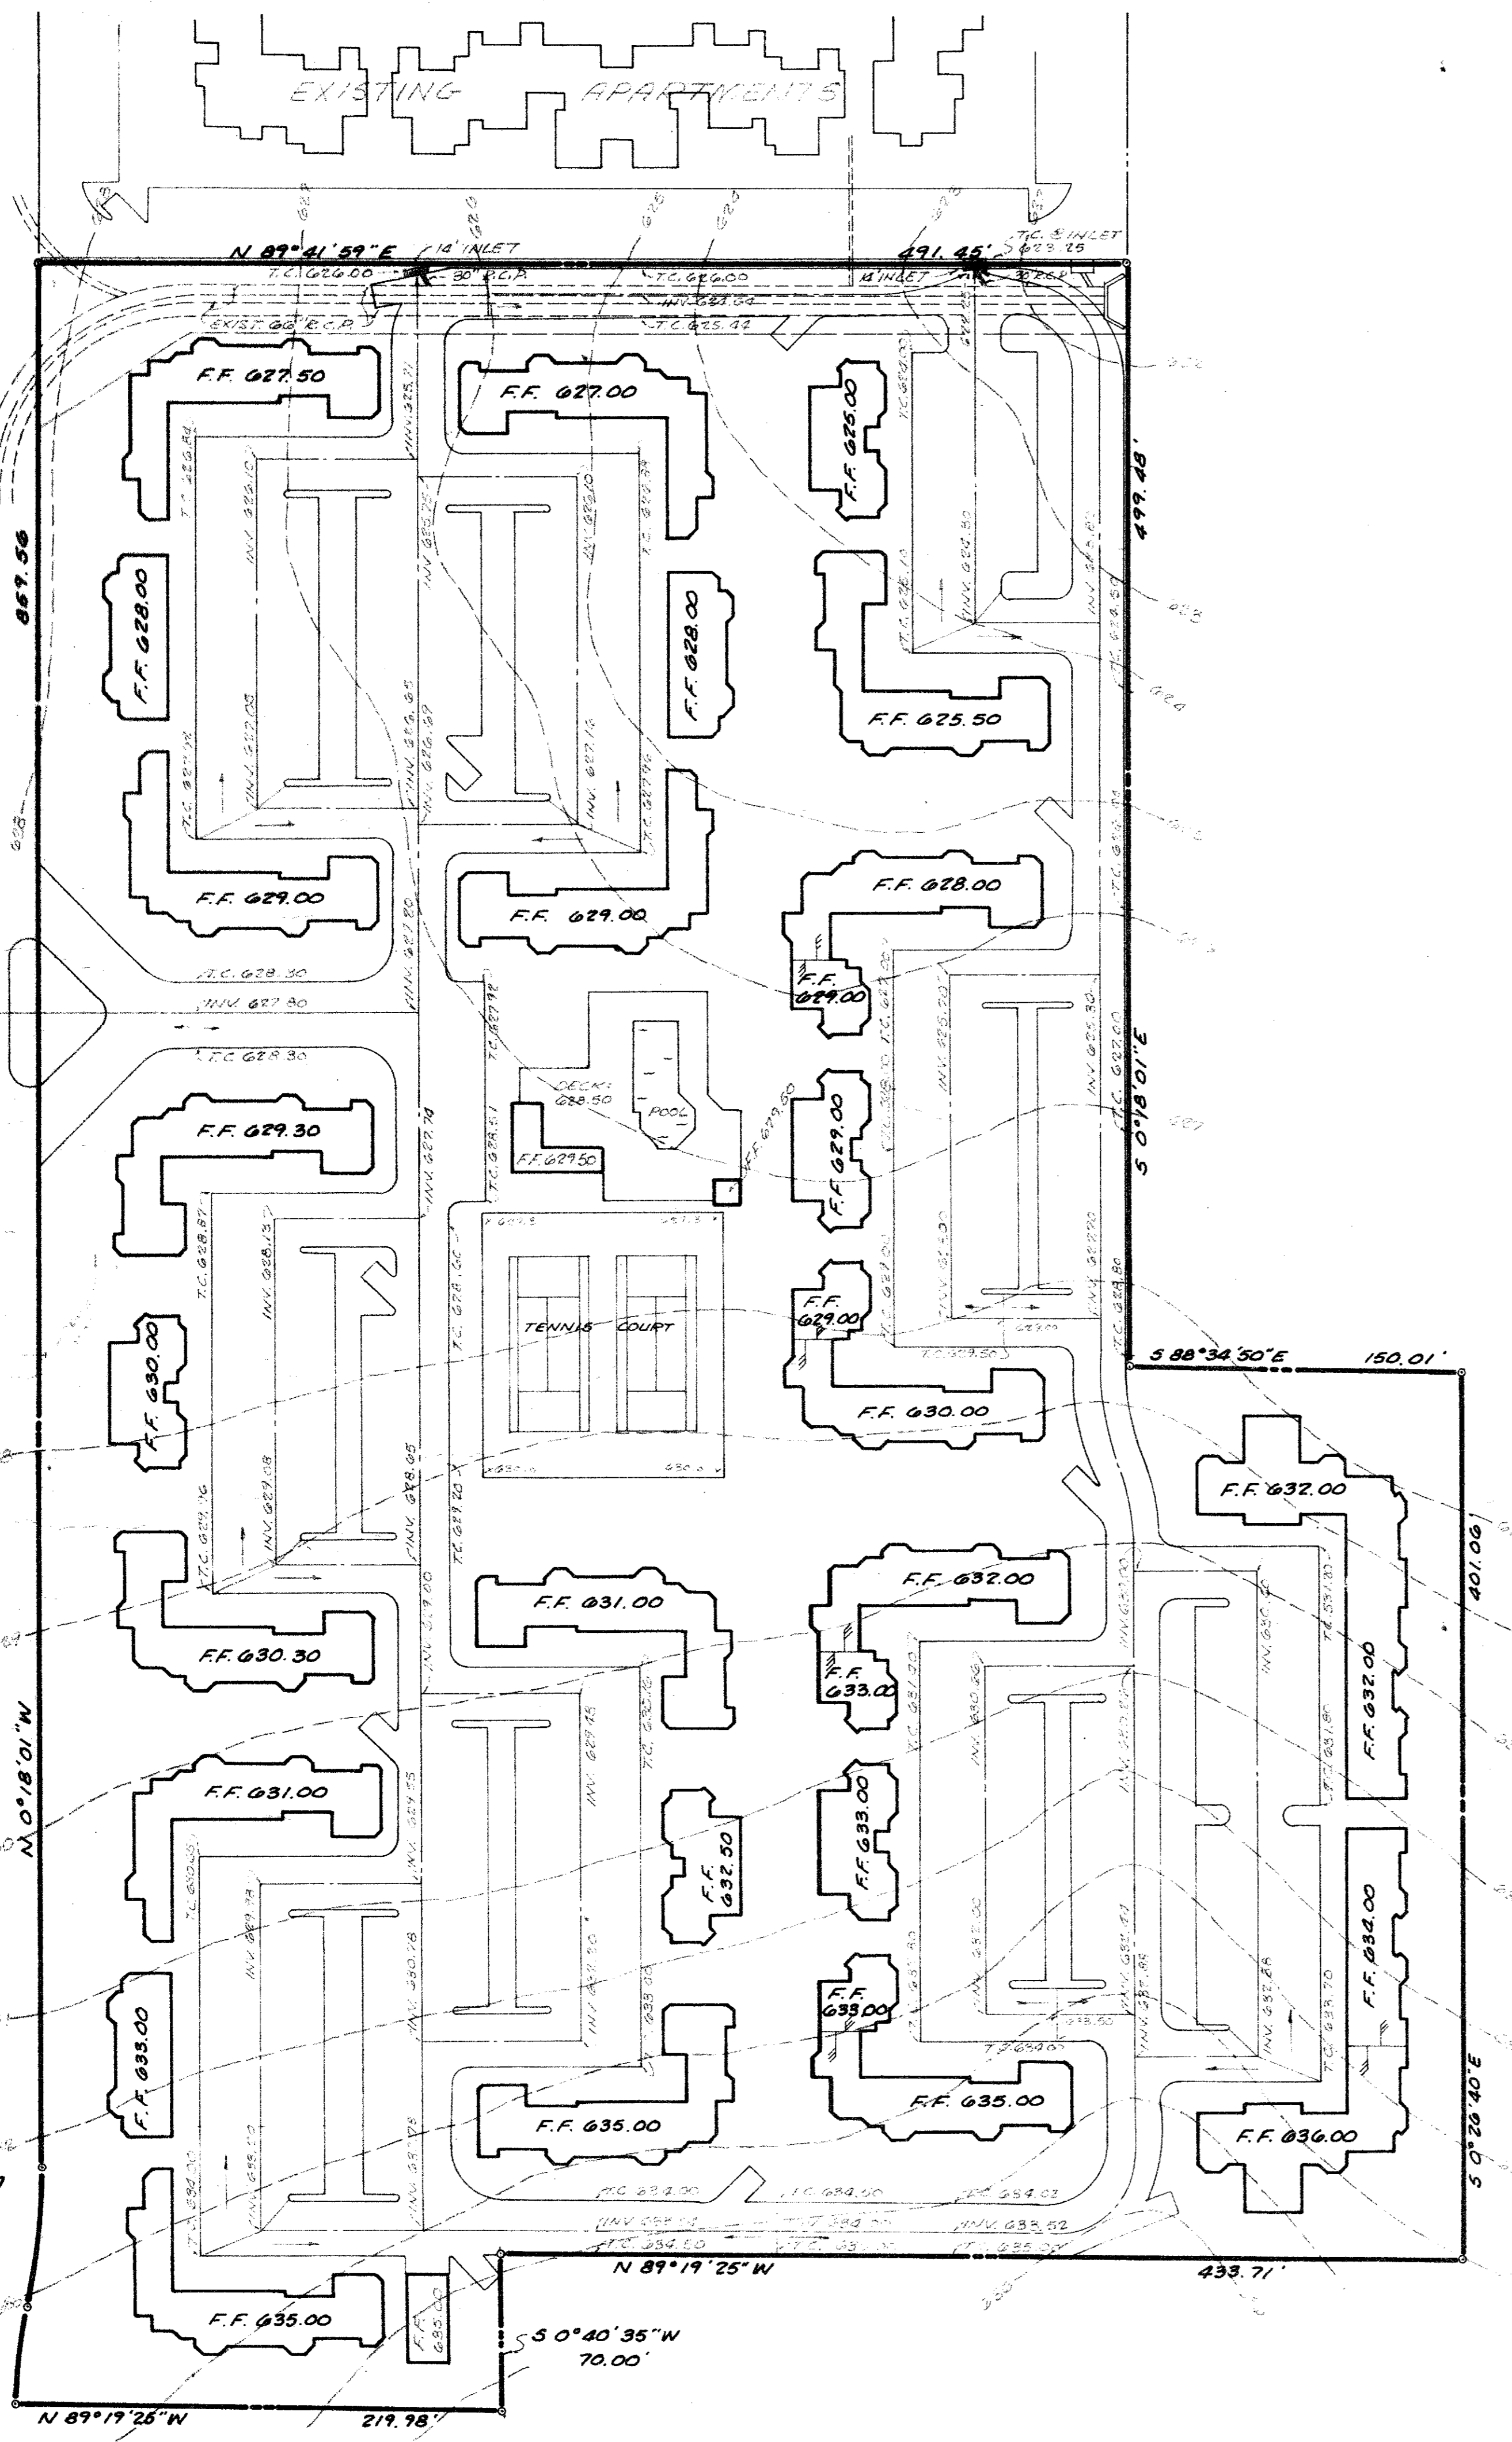

LANE
MONT
LEDGE



R CURVE DATA
 Δ : $12^{\circ}50'07''$
 R : $280.00'$
 T : $31.47'$
 L : $62.73'$

R CURVE DATA
 Δ : $11^{\circ}04'38''$
 R : $220.00'$
 T : $21.33'$
 L : $42.53'$

PRELIMINARY
FOR REVIEW ONLY

REVISION	DATE	REVISION	DATE	SHEET NO. OF
				SCALE: 1"=50'
				DRAWN BY: S.C.S.
				SURVEYED BY: R.D.H.
				CHECKED BY: B.L.G.
				JOB NO. 80003

**BILLY L. STEPHENSON
 AND ASSOCIATES**
 CONSULTING ENGINEERS
 2220 HIGHLAND ROAD
 324-2461
 DALLAS, TEXAS 75228
 FOLGOM DEVELOPMENT CO.

SITE GRADING PLAN
BENT TREE TRAILS
APARTMENTS