



SPRING VALLEY ROAD

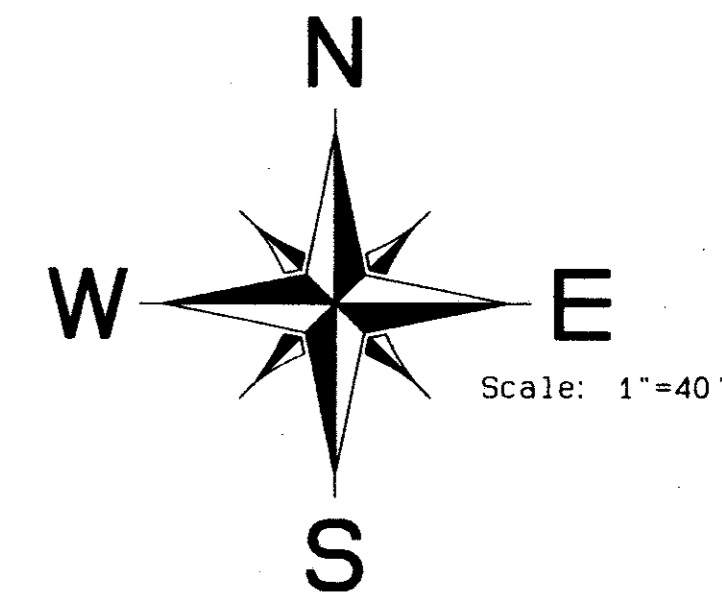

MARSH LANE
(100' R.O.M.)

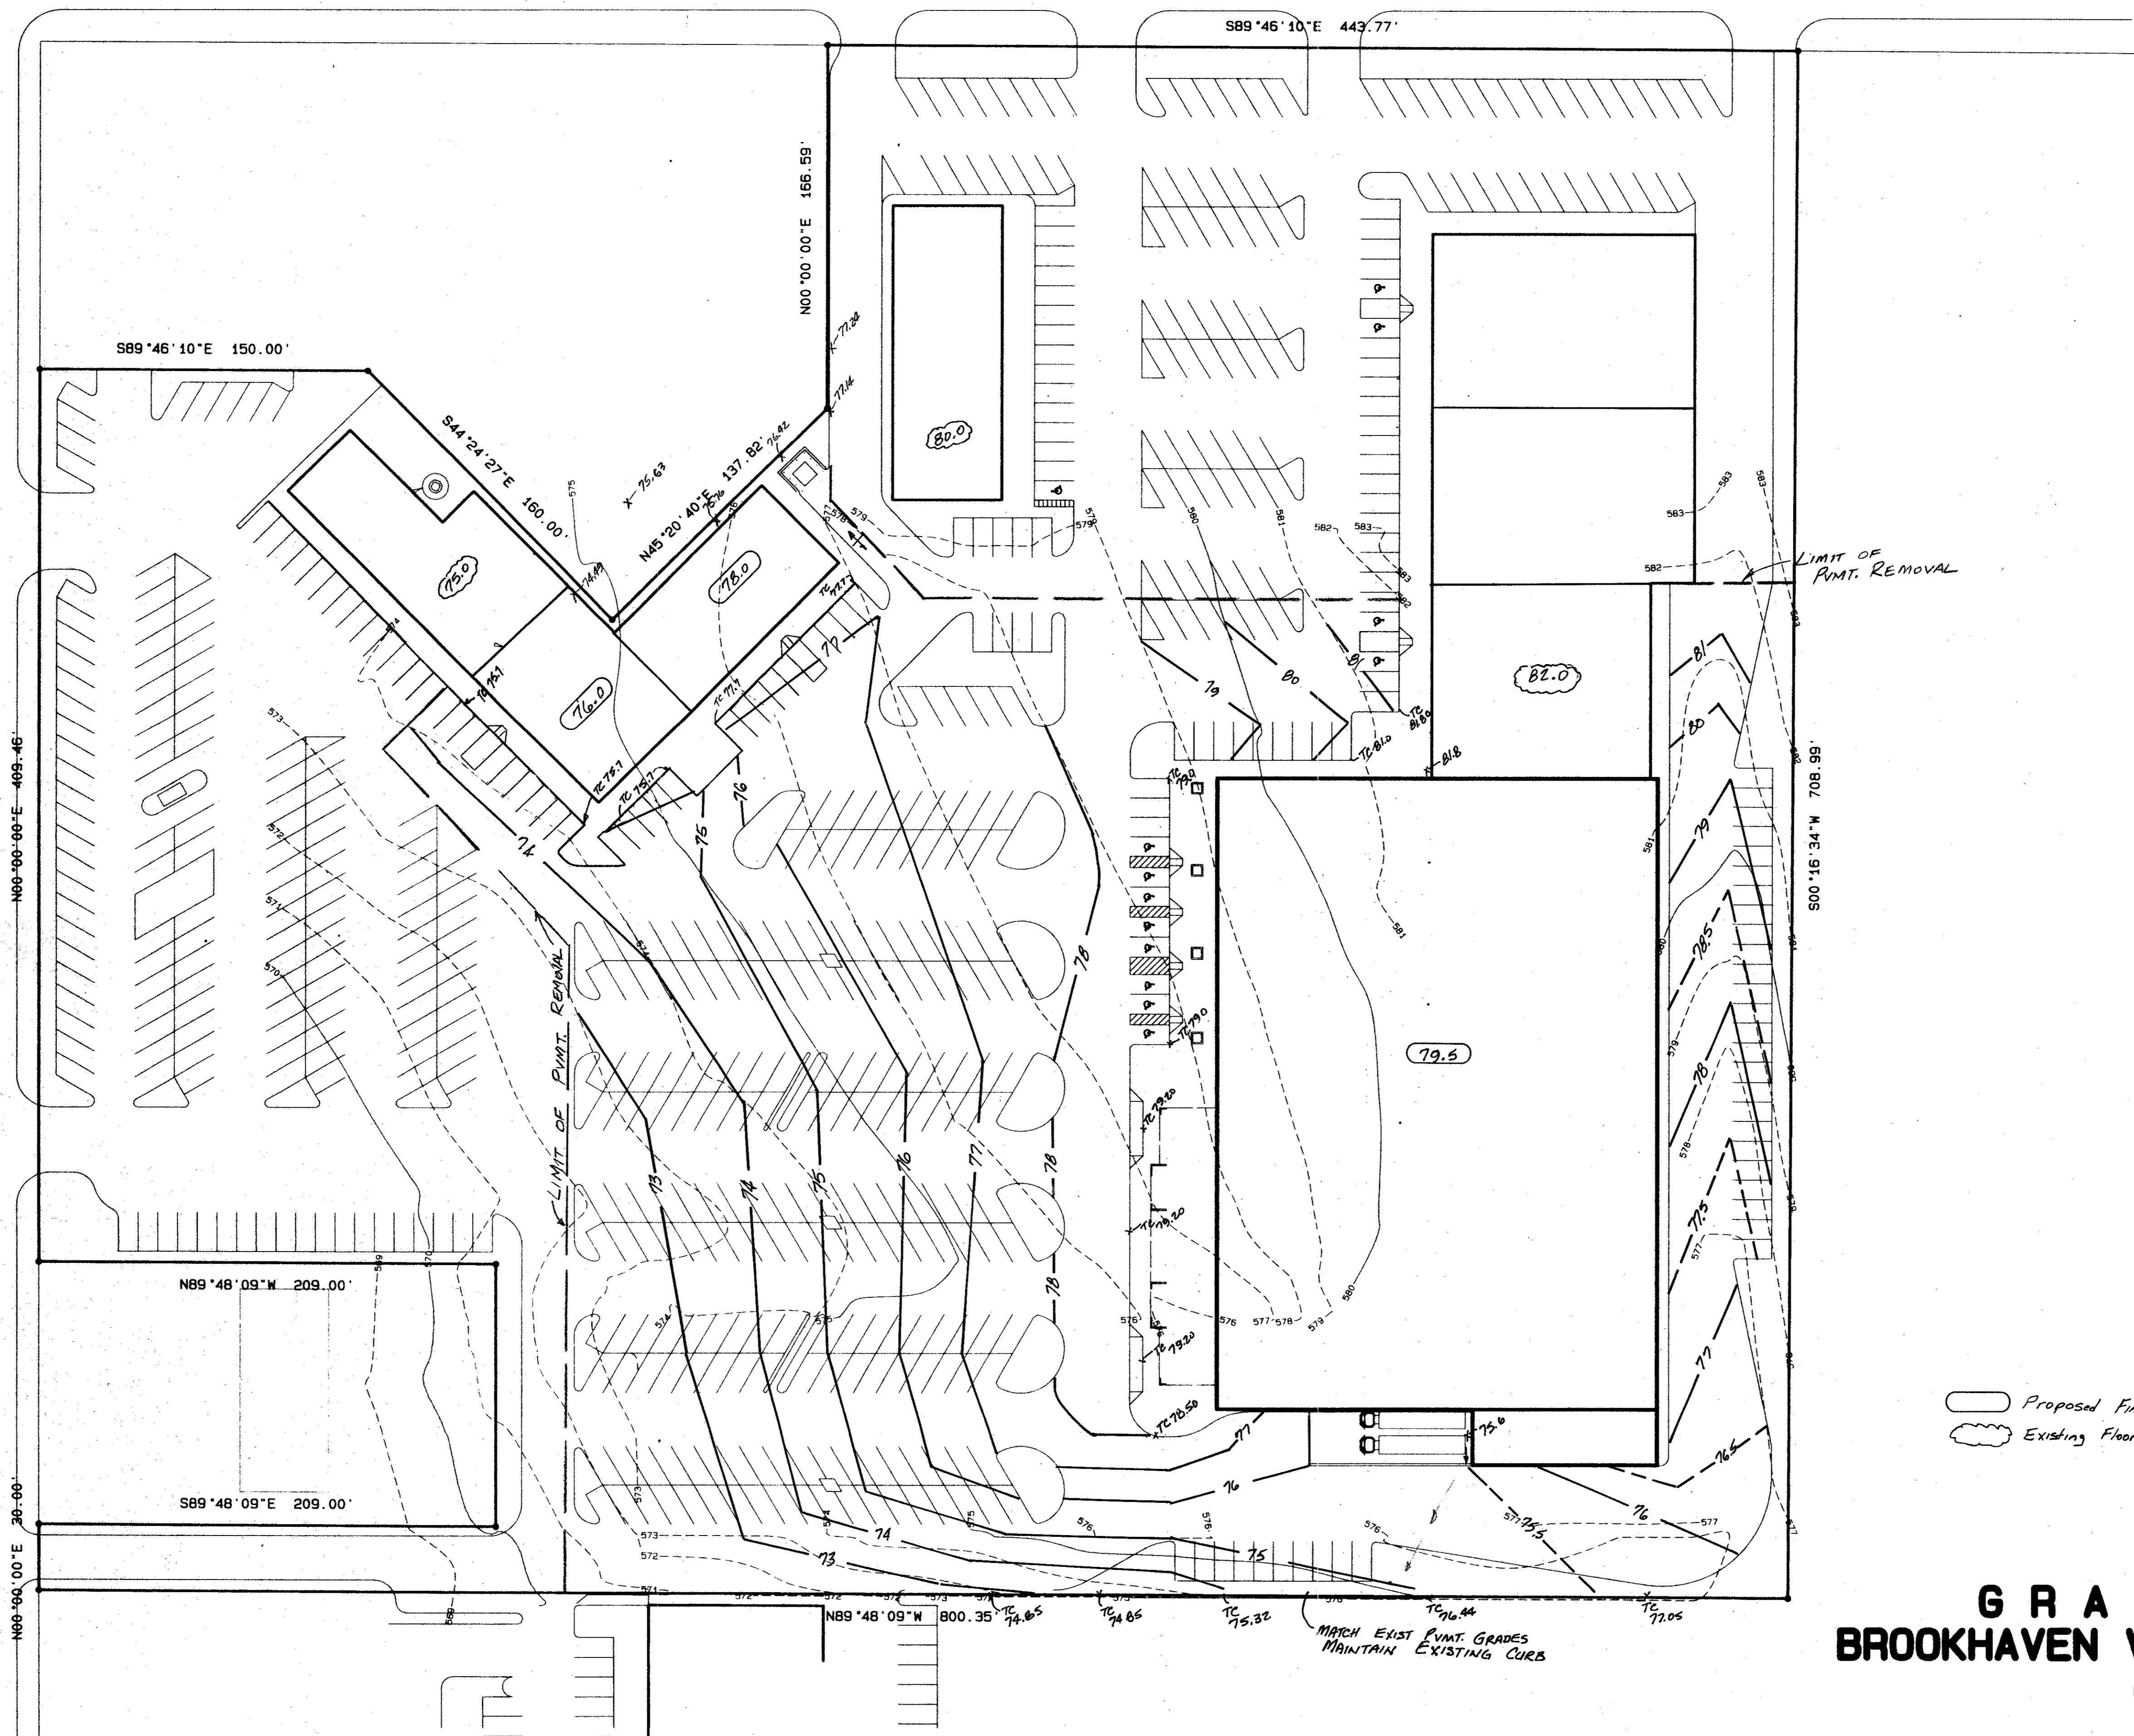

Proposed Finish Floor
Existing Floor Elev.

GRADING PLAN BROOKHAVEN VILLAGE SHOPPING CENTER

NOAH GOOD SURVEY, ABSTRACT NO. 520
DALLAS COUNTY, TEXAS
ADDISON, TEXAS
FERGUSON-DEERE, INC. * ENGINEERS
9817 KINGSLEY ROAD - DALLAS, TEXAS 75238
JUNE, 1998 - SCALE: 1"=40'

Rev 7/31/98