



4881 N. Central Expressway, Suite 200
 Dallas, Texas 75204
 Phone: 214-540-5900
 Fax: 214-540-5940
 www.tlc-engineers.com
 © Copyright 2008
 TLC Engineering for Architecture, Inc. TLC TX REGISTRATION NO: F-004790
 TLC PROJECT NO: 209102



t. howard + associates
 architecture, interior design,
 planning
 1506 w. griffin street
 dallas, texas 75215
 T 214.522.1100
 F 214.522.5623

© COPYRIGHT 2009 t. howard + associates architects, inc.

A


B

C

D

E

F

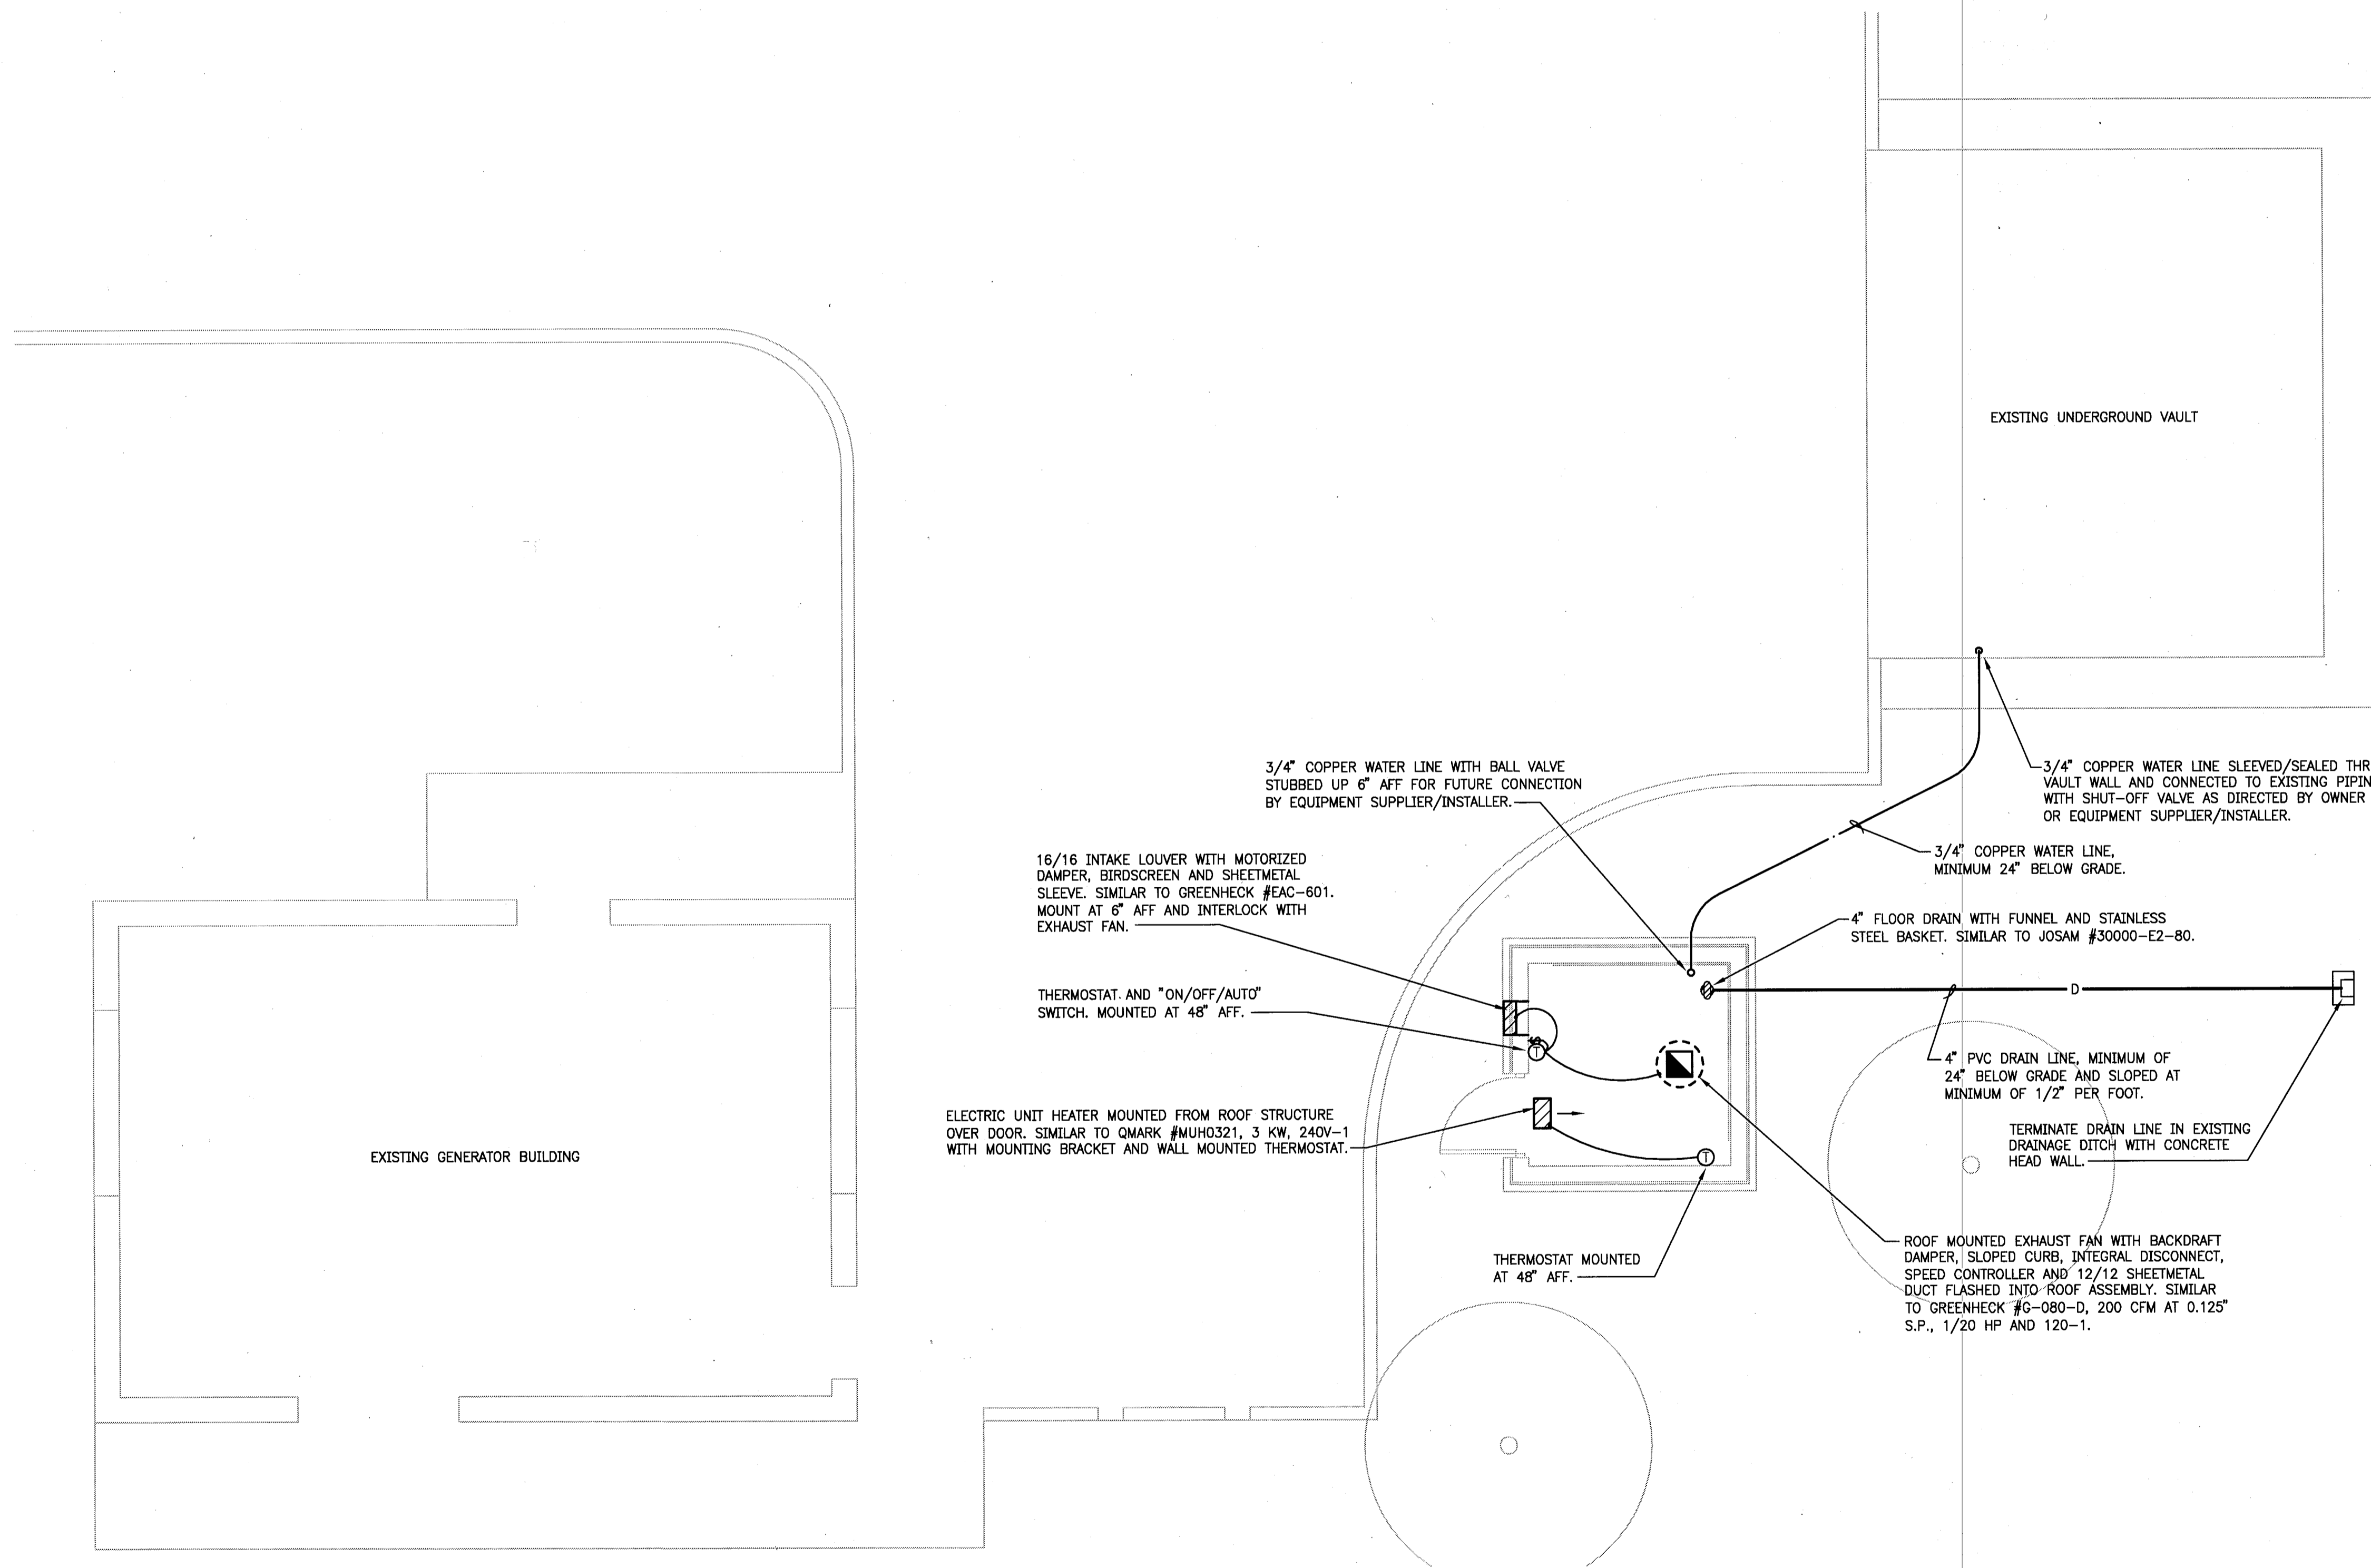

01 FLOOR PLAN/SITE PLAN - MECHANICAL


SCALE: 1/4" = 1'-0"



TOWN OF ADDISON, TEXAS CHEMICAL ANALYZER HOUSE

ADDISON, TEXAS

issue dates

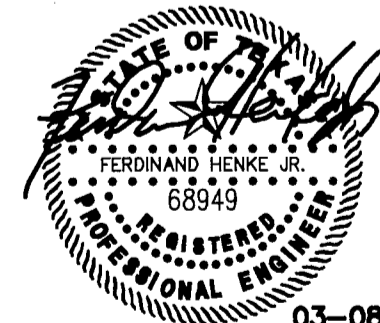

03-08-10

ISSUE FOR BID AND CONSTRUCTION

drawn:
 checked:
 project # 2009-070
 date: 08MAR10
 scale: 1/4" = 1'-0"

FLOOR PLAN/SITE PLAN
 MECHANICAL

M0.01

L:\2009\089\209102-CHEMICAL MONITORING STATION\CAD\MEP\DWGS\08102_M001.DWG 3.8.2010 - 9:22:27 AM t.howard_cad