



SOUTH ELEVATION
SCALE: 1/4" = 1'-0"

NORTH ELEVATION


WEST ELEVATION
EAST ELEVATION Opposite Hand

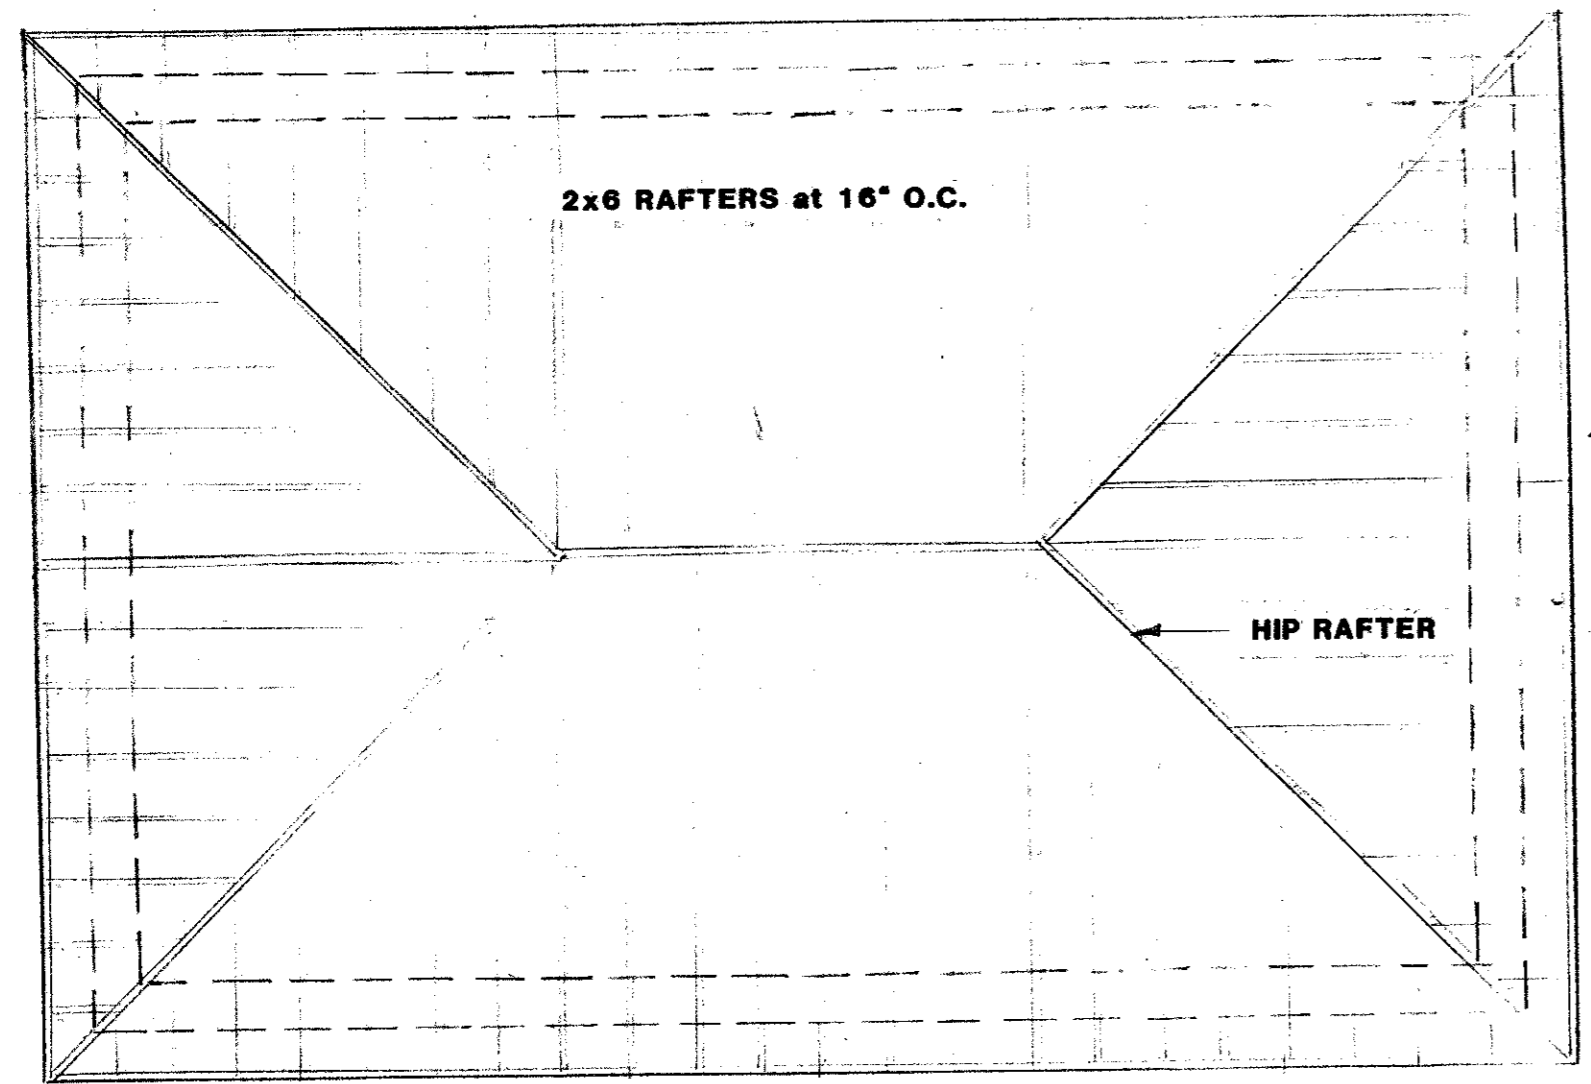


ROOF FRAMING PLAN

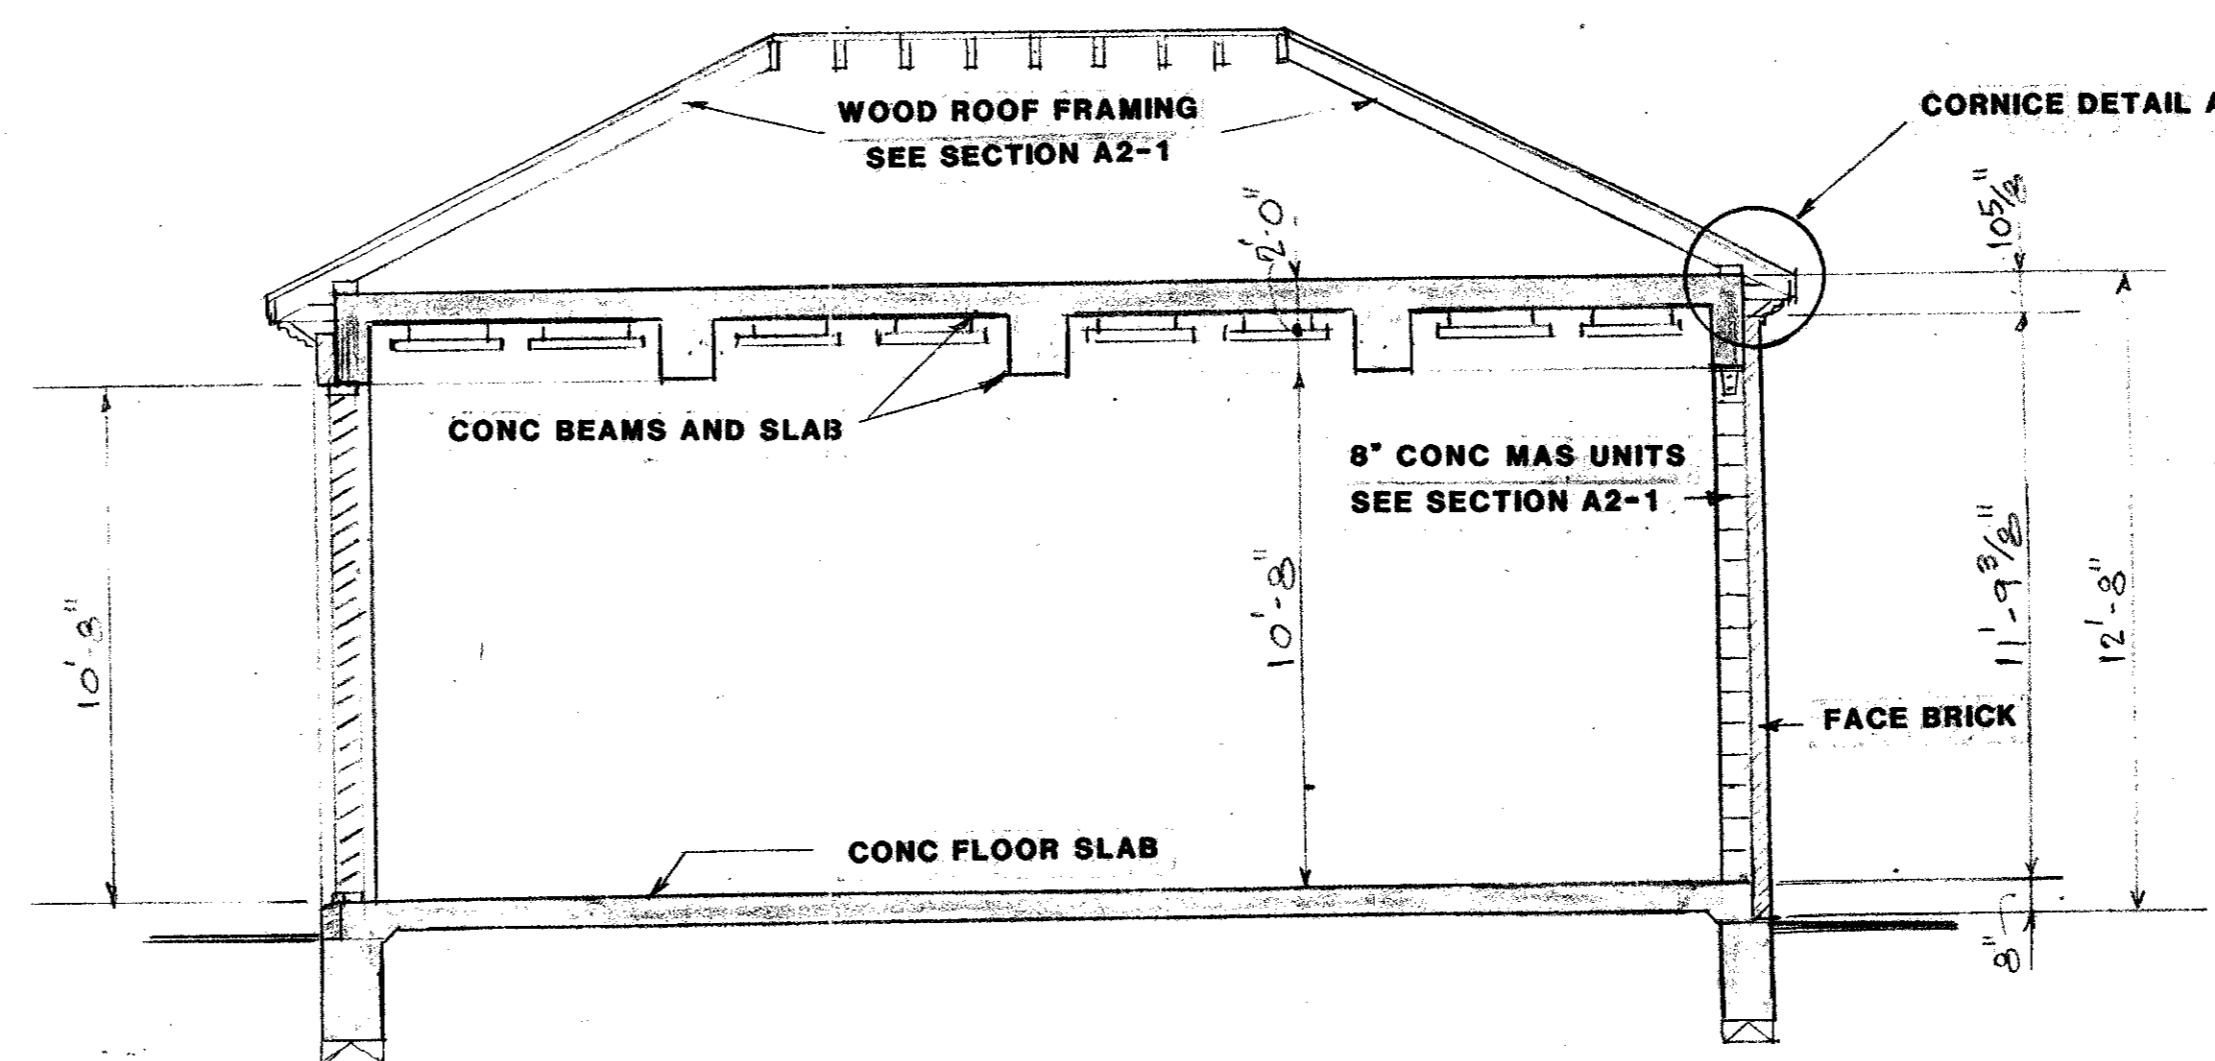


SECTION A1-1
SCALE: 1/4" = 1'-0"

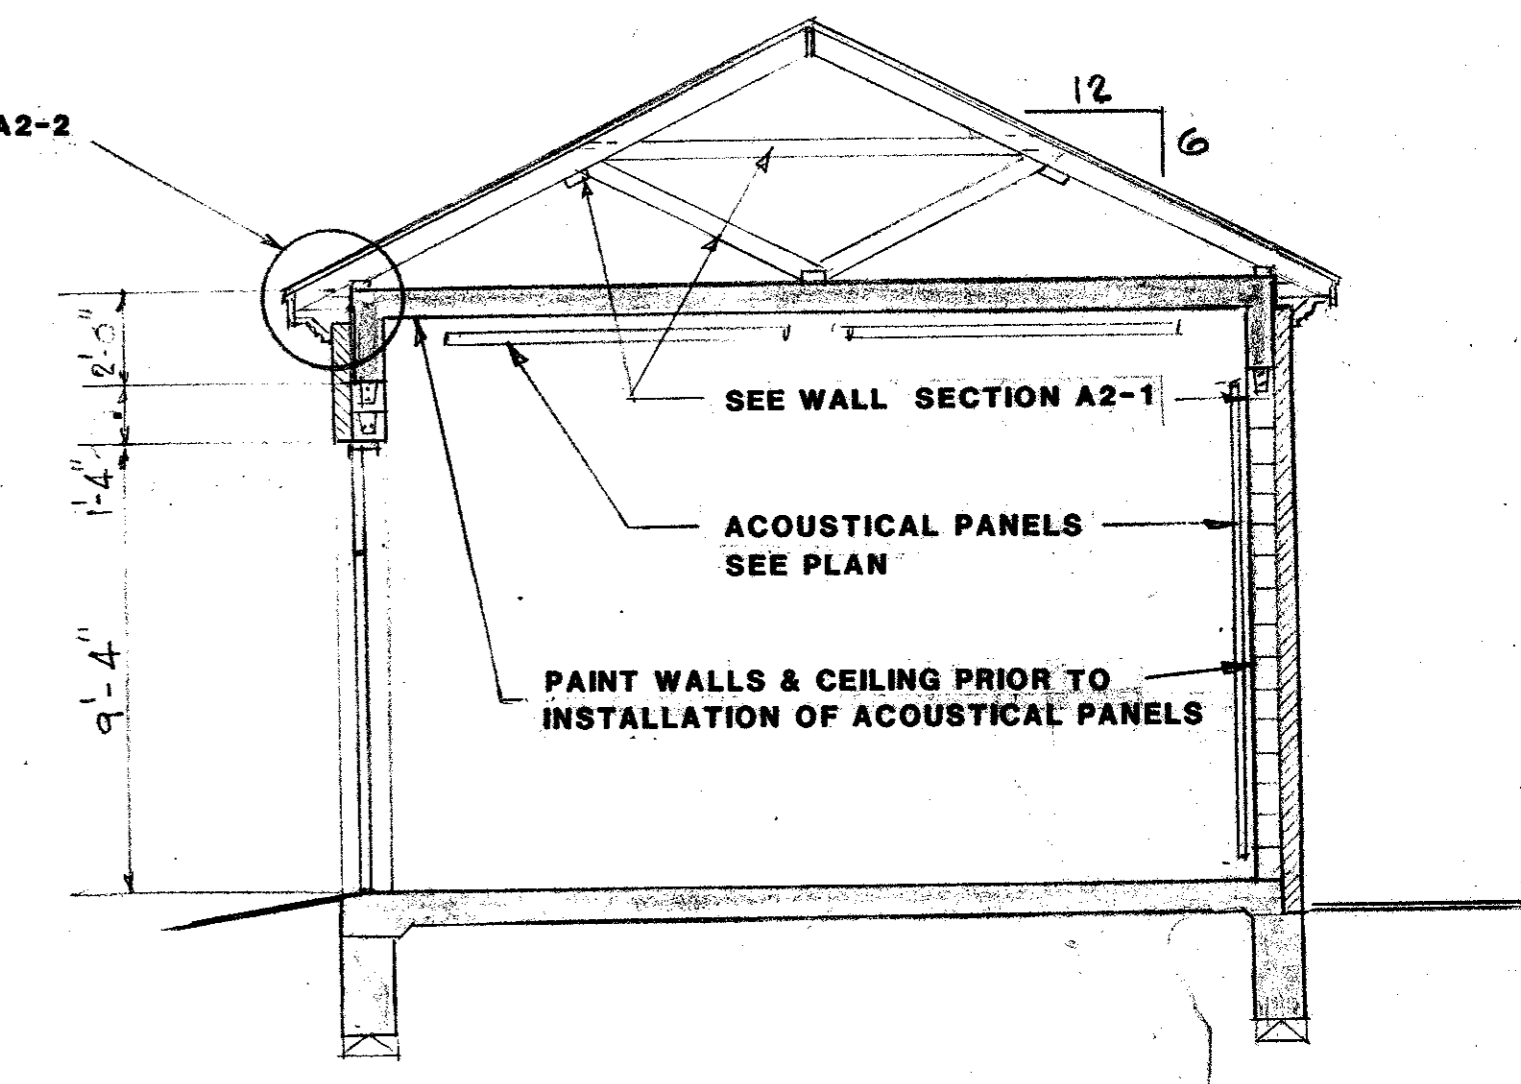


SECTION A1-2

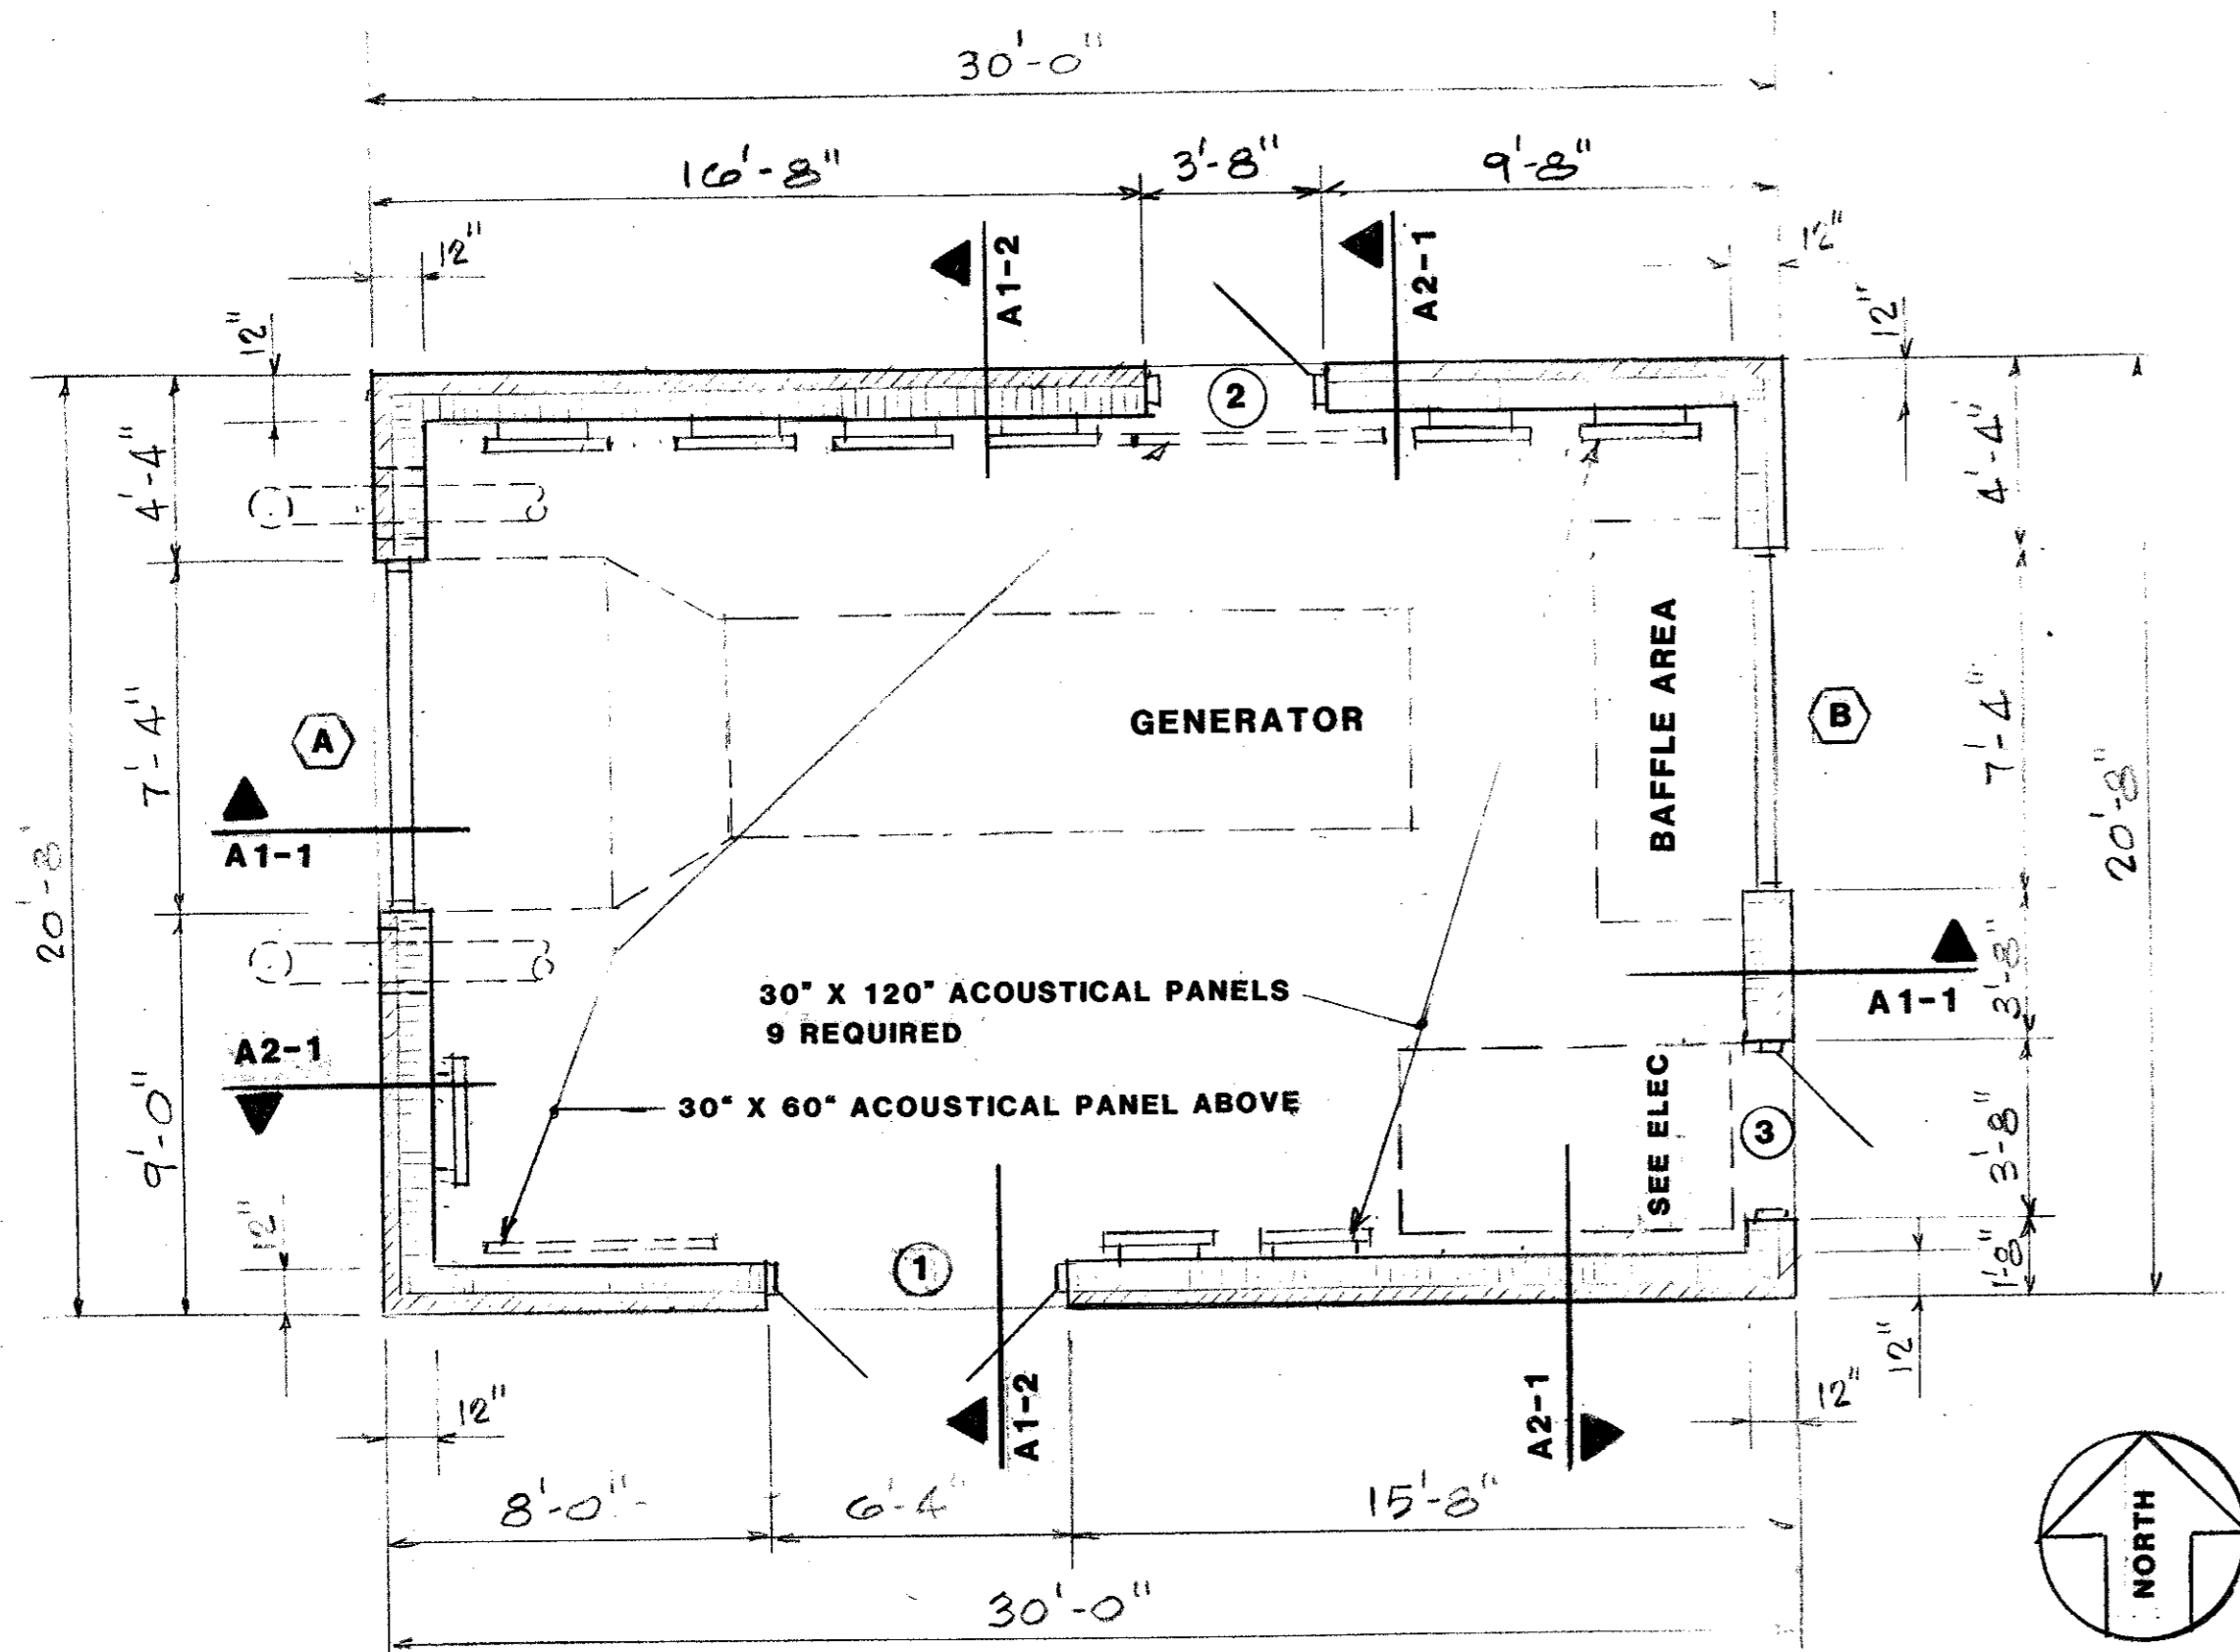

FLOOR PLAN - ARCHITECTURAL
SCALE: 1/4" = 1'-0"

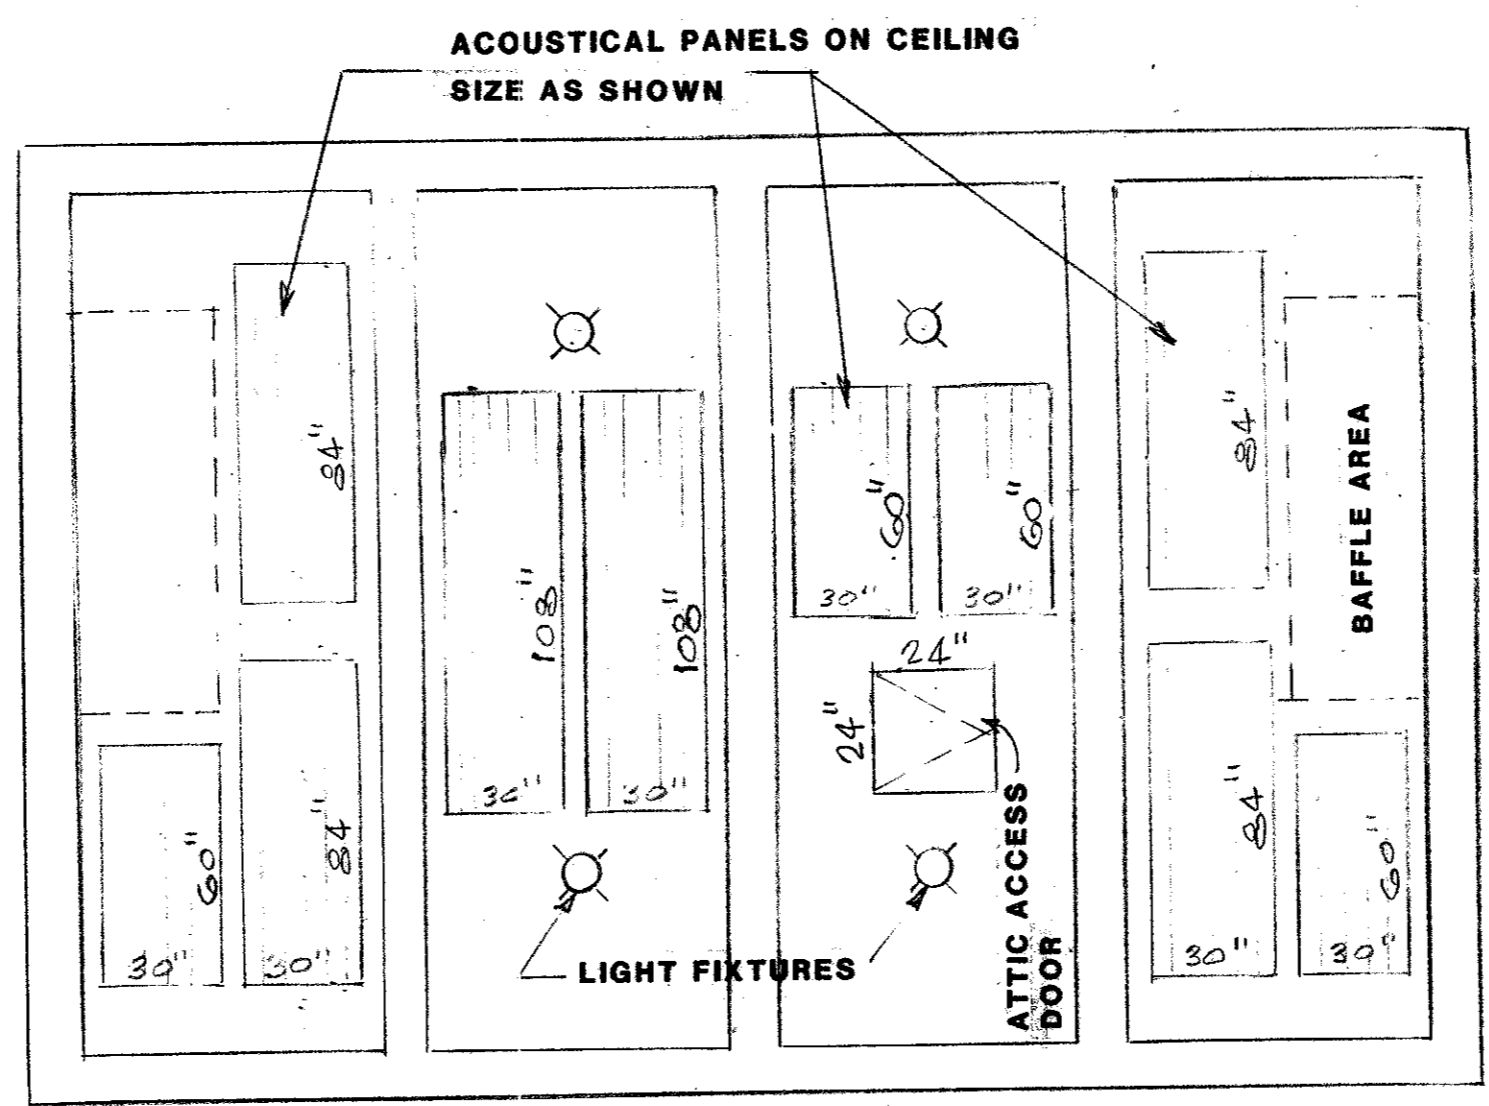


REFLECTED CEILING PLAN - ARCHITECTURAL

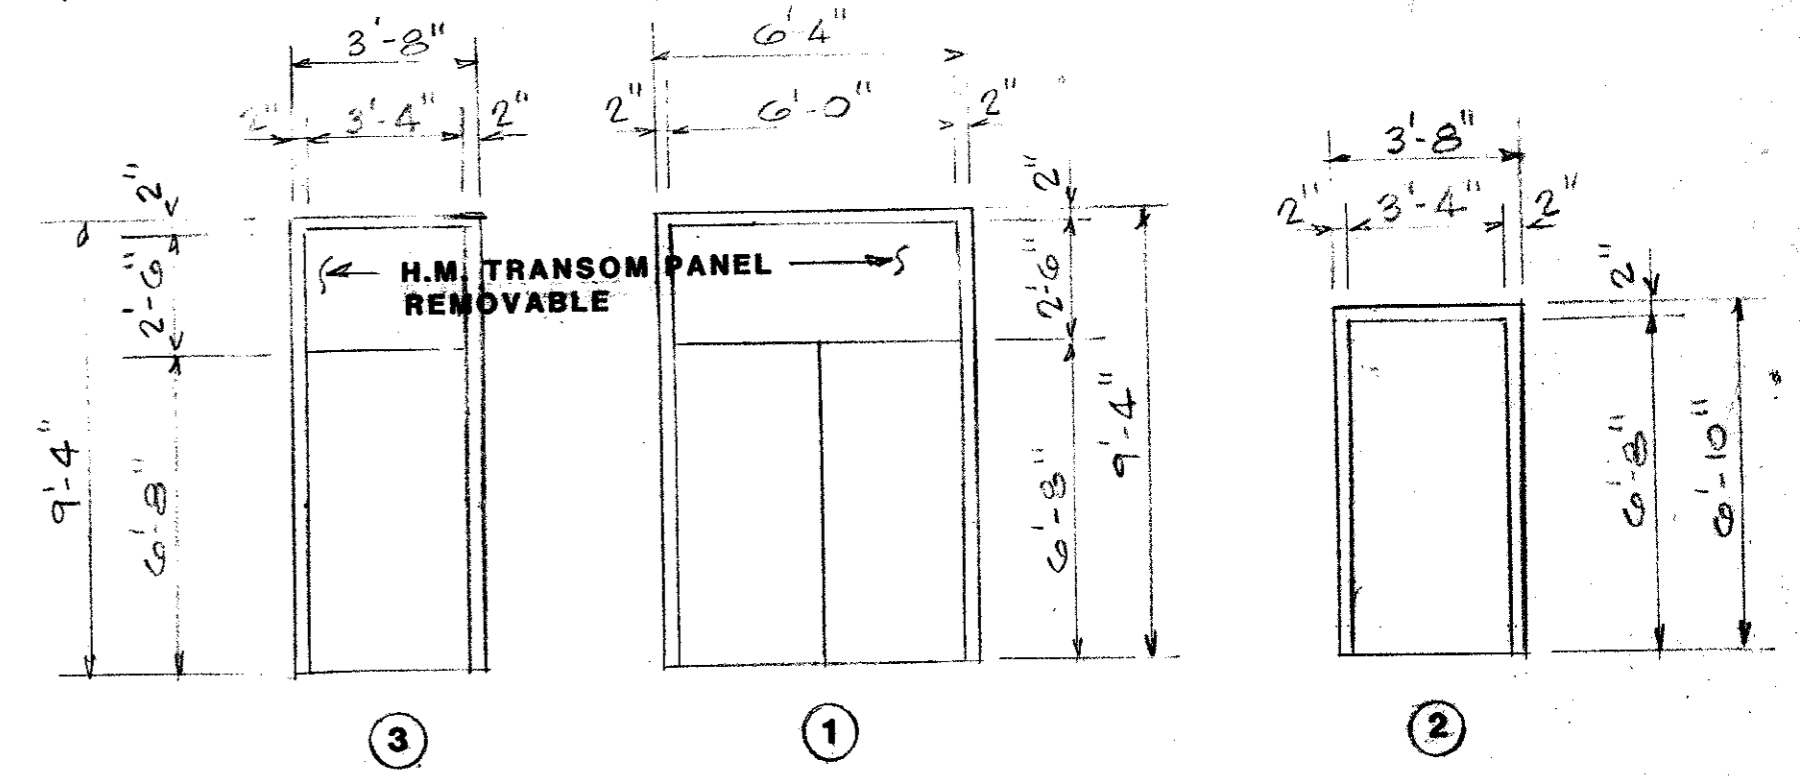

DOOR SCHEDULE

These plans and related specifications were prepared for construction of this specific project only. Reuse of these documents is not permitted without written authorization of Shimek, Jacobs & Finklea.

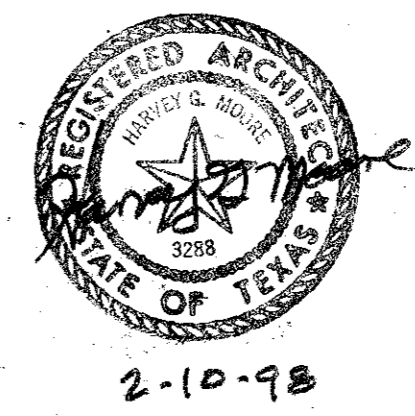

TOWN OF ADDISON, TEXAS		
CELESTIAL ROAD PUMP STATION ADDITIONS		
GENERATOR BUILDING		
SHIMEK, JACOBS & FINKLEA, L.L.P. CONSULTING ENGINEERS Dallas, Texas		
DESIGNED BY	PROJECT	SHEET NO.
DRAWN BY	DATE	OF SHEETS
HGM	97 180 FEBRUARY 1998	A1