

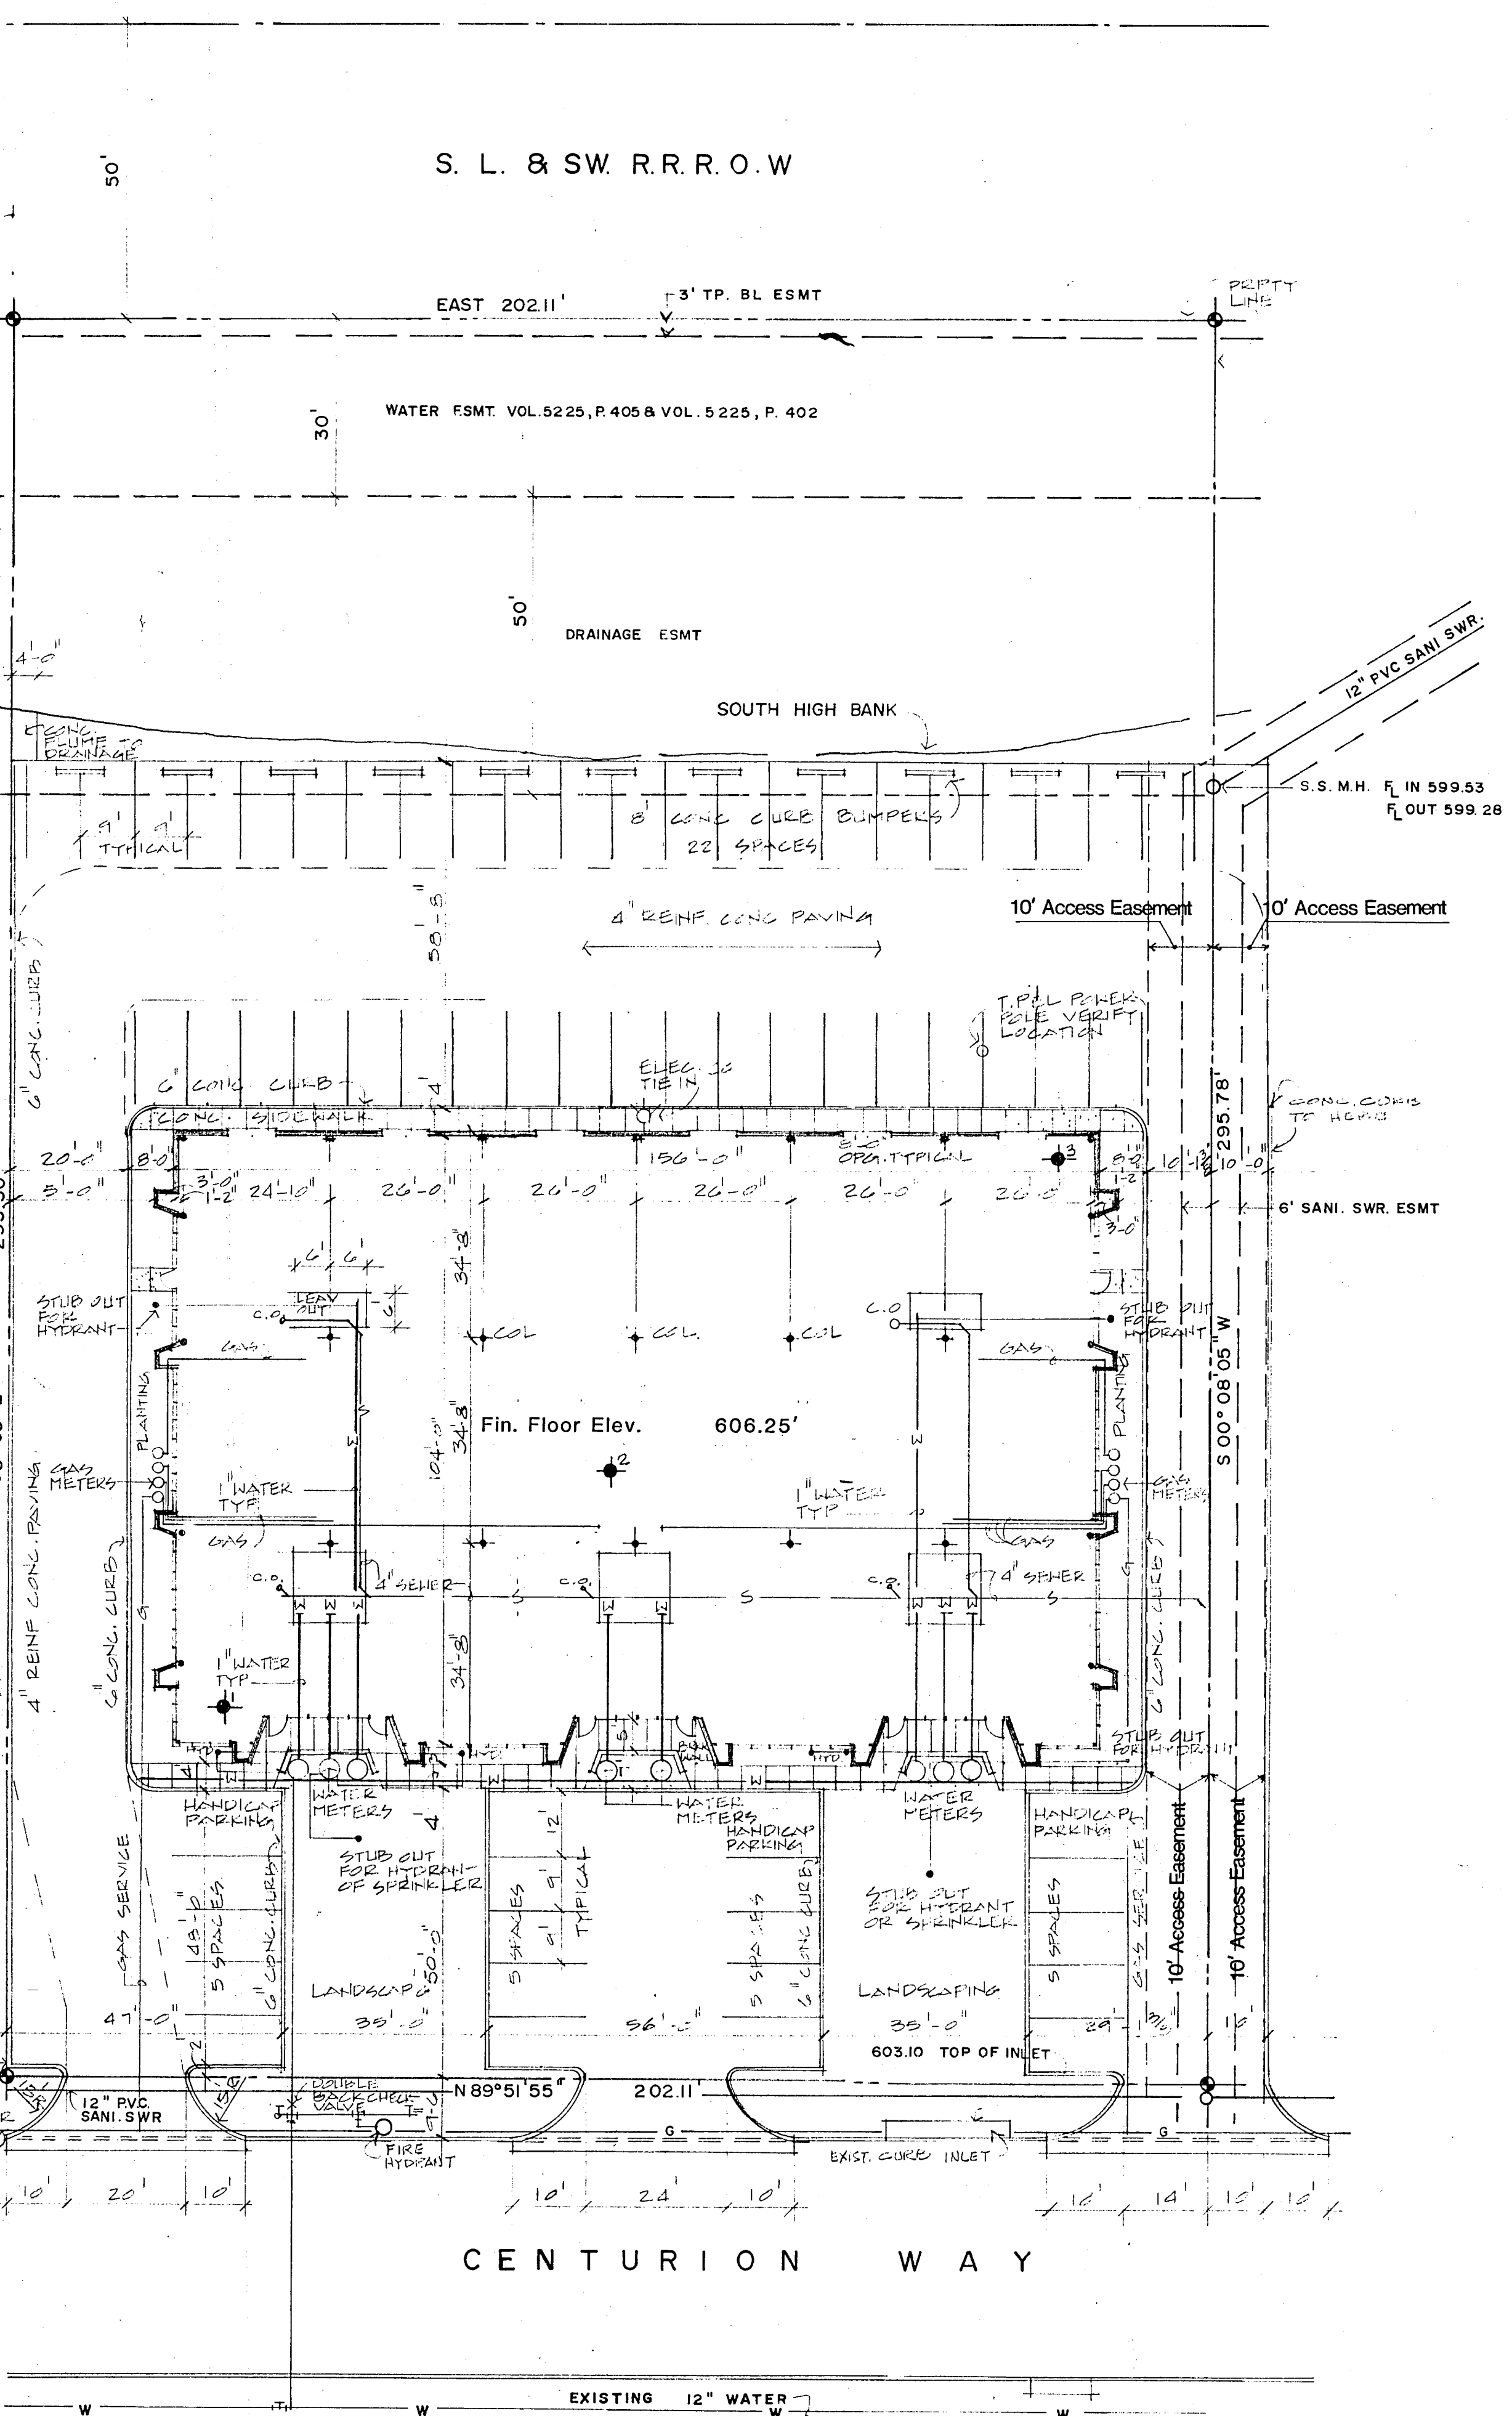


GRAPHIC SYMBOLS

	NEW FINISH POINT ELEVATION
	TOP OF CURB ELEVATION
	EXISTING POINT ELEVATION
	EXISTING CONTOURS
	NEW CONTOURS
	TEST BORING
	PROPERTY POINT OF CORNER / CURVATURE
	REVISION
	DOOR TYPE
	COL. REFERENCE
	CENTER LINES
	BOUNDARY LINES
	HIDDEN LINES
	BREAK LINES
	ROOM SPACE NUMBERS

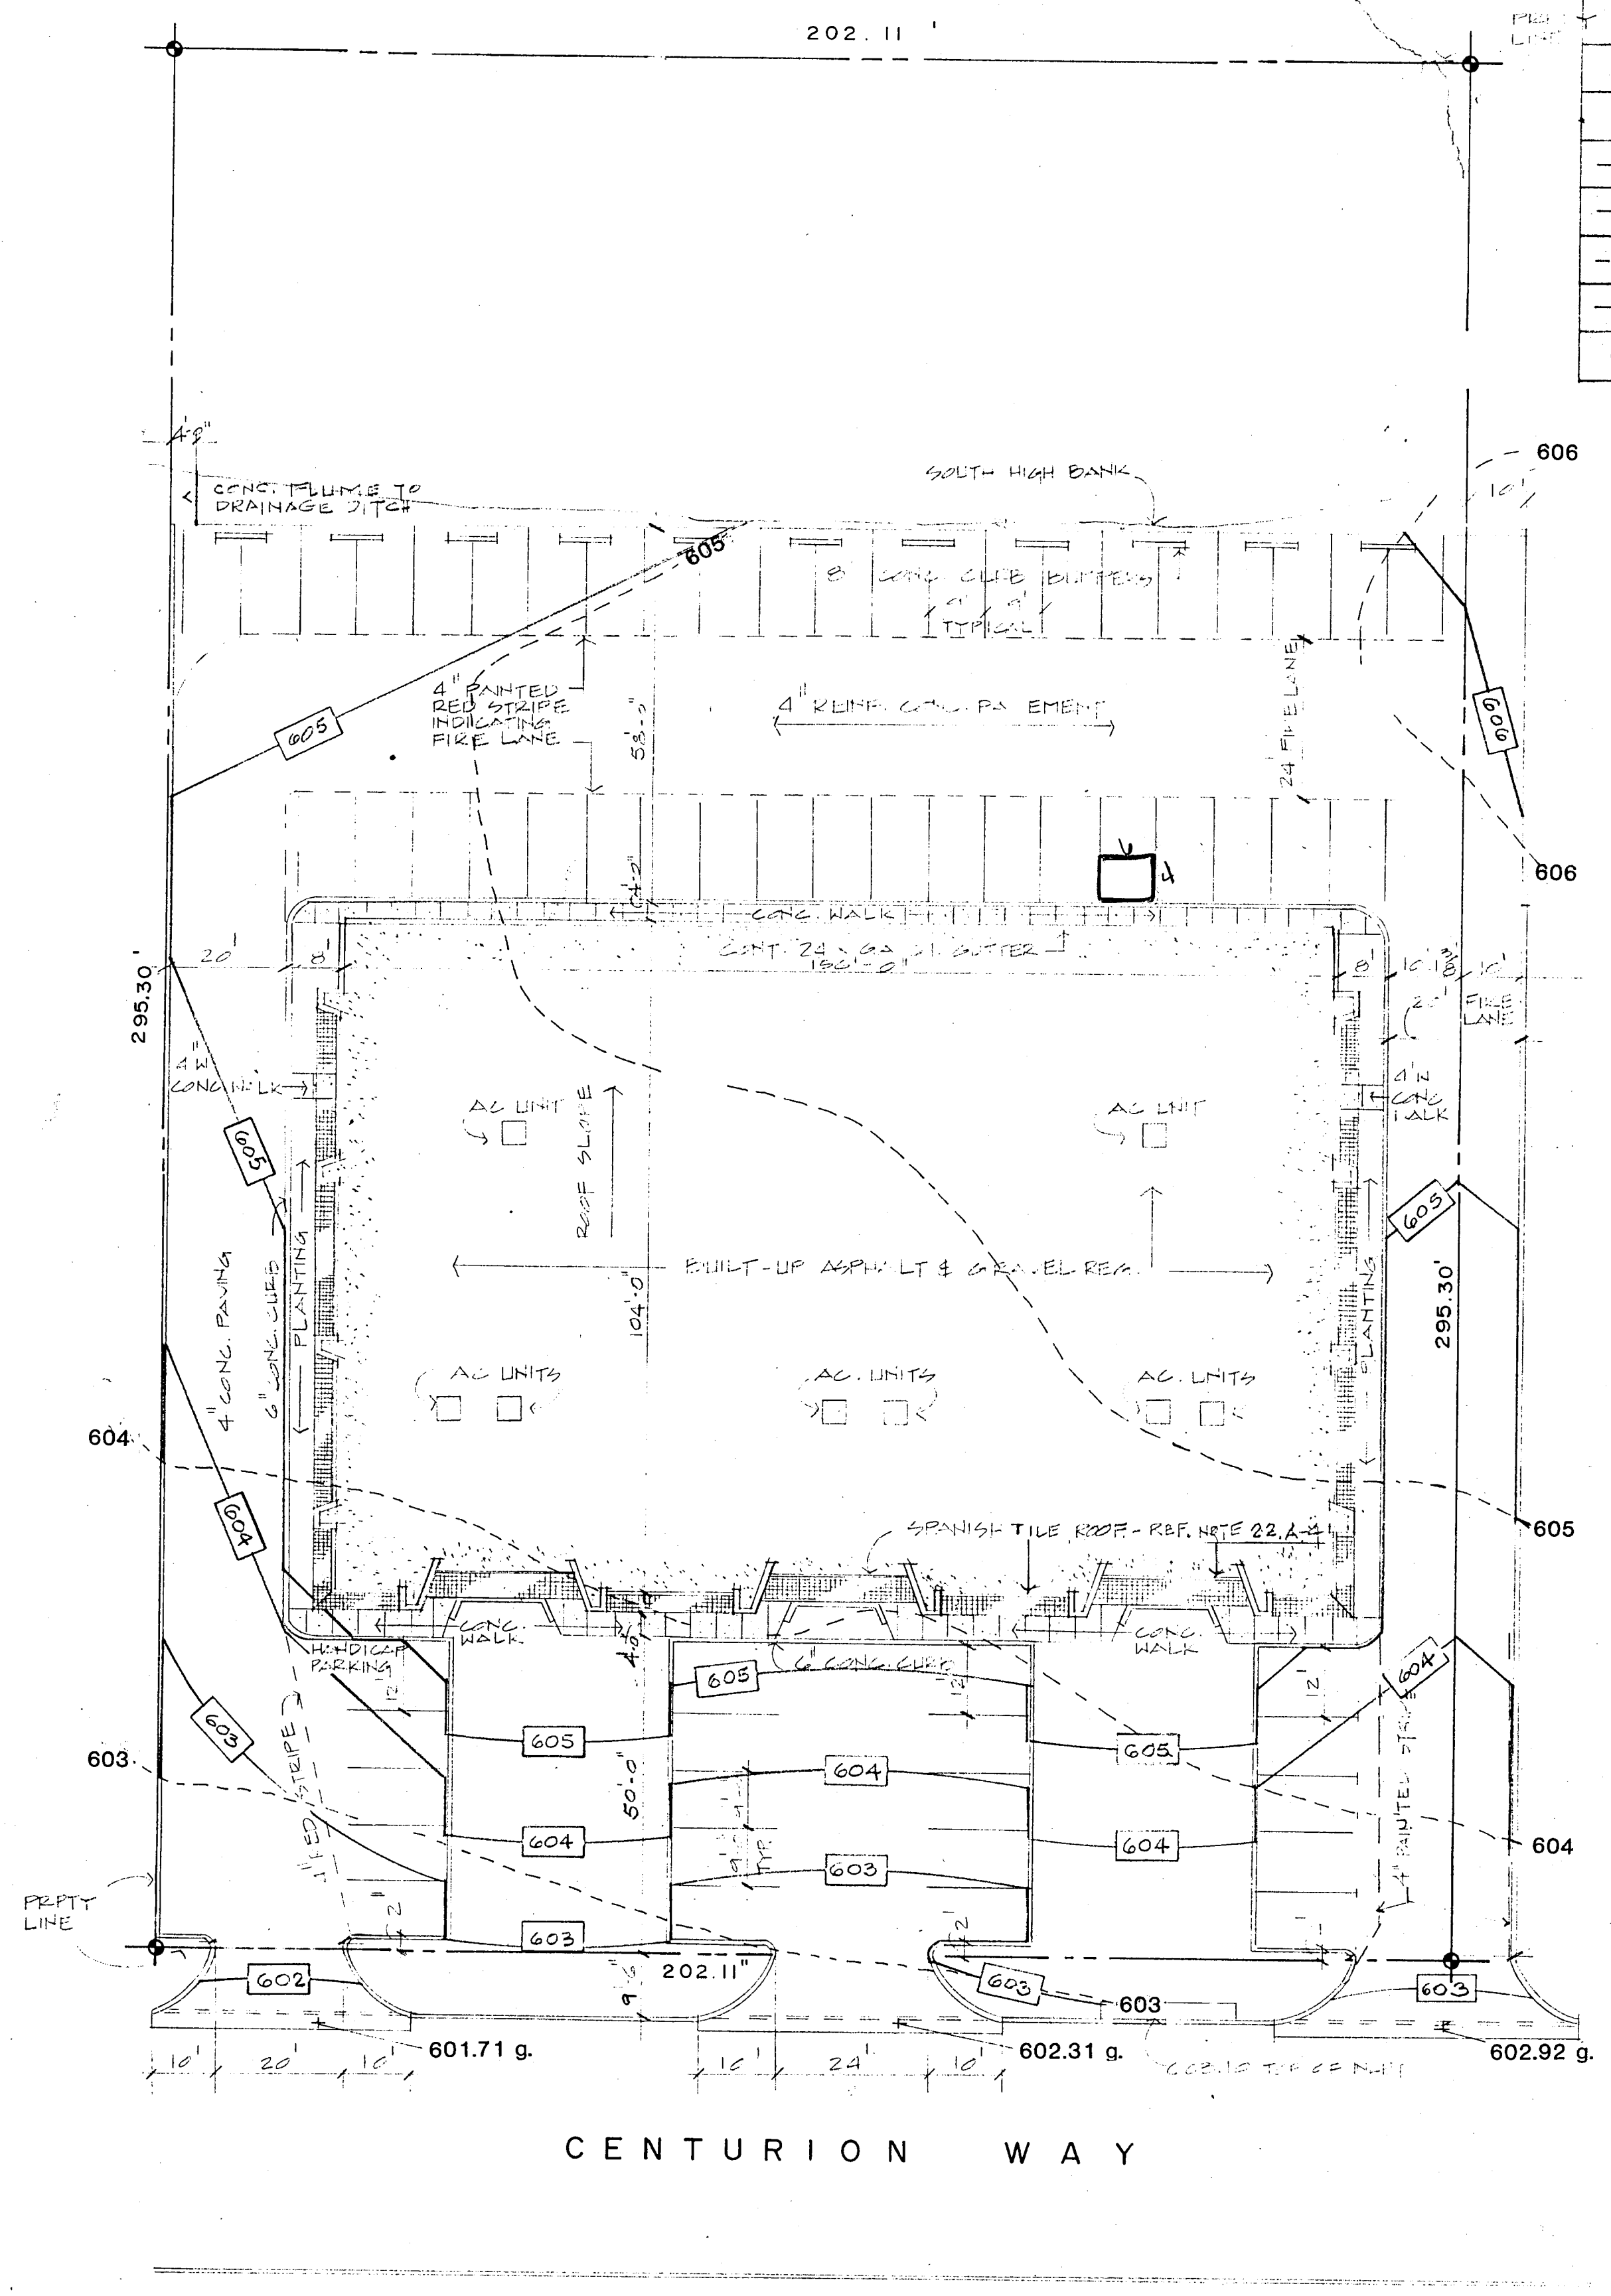

SITE PLAN
SCALE 1" = 20'-0"

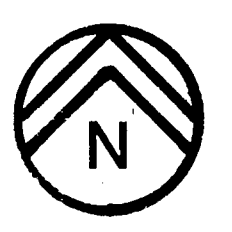

GRADING & ROOF PLAN
SCALE 1" = 20'-0"

APPROVED
Subject to field inspection
and code compliance

**CITY OF ADDISON
BUILDER'S COPY**
This set of plans is to be kept on the job site at all times and available for use by the city in the event of an inspection. Failure to comply with these provisions could result in a stop-work order and will require an inspection recall by the contractor/builder.