


\$\$\$\$DN\$SPECIFICICATIONS\$\$\$\$
 \$\$\$SYTIME\$\$\$
 \$\$\$PRF\$\$\$
 \$\$\$USERNAME\$\$\$
 \$\$\$FILE1\$\$\$
 \$\$\$FILE2\$\$\$
 \$\$\$FILE3\$\$\$
 \$\$\$FILE4\$\$\$
 \$\$\$FILE5\$\$\$


0000-100 ON 9AD

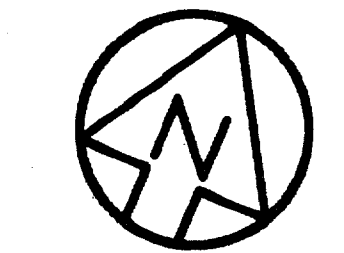

SCALE (IN FEET)
0 2' 4' 8'


NOTES:

1. FINISHED FLOOR EL.=100.00 EQUIVALENT TO EL. 633.50 UNLESS NOTED OTHERWISE.
2. SEE PIER DETAIL 1/SCI-0004 FOR REINFORCEMENT SCHEDULE AND PENETRATION.
3. KEY TO PIER DESIGNATION:
 EST. MIN. SHAFT LENGTH (FT).
 SHAFT DIAMETER IN INCHES
 18 - 41
 98.50
 TOP OF SHAFT EL.
4. TOP OF STRUCTURAL CONCRETE FLOOR IS NOTED BY [XXX.XX]
5. FLOOR SLAB SHALL BE 6" THK WITH #4 @ 16" OC EA WAY.
6. SEE SHEET 5-10/SCI-0004 FOR TYPICAL FOUNDATION DETAILS.
7. SEE SHEET 5/SCI-0007 FOR TYPICAL BASE PLATE DETAILS.

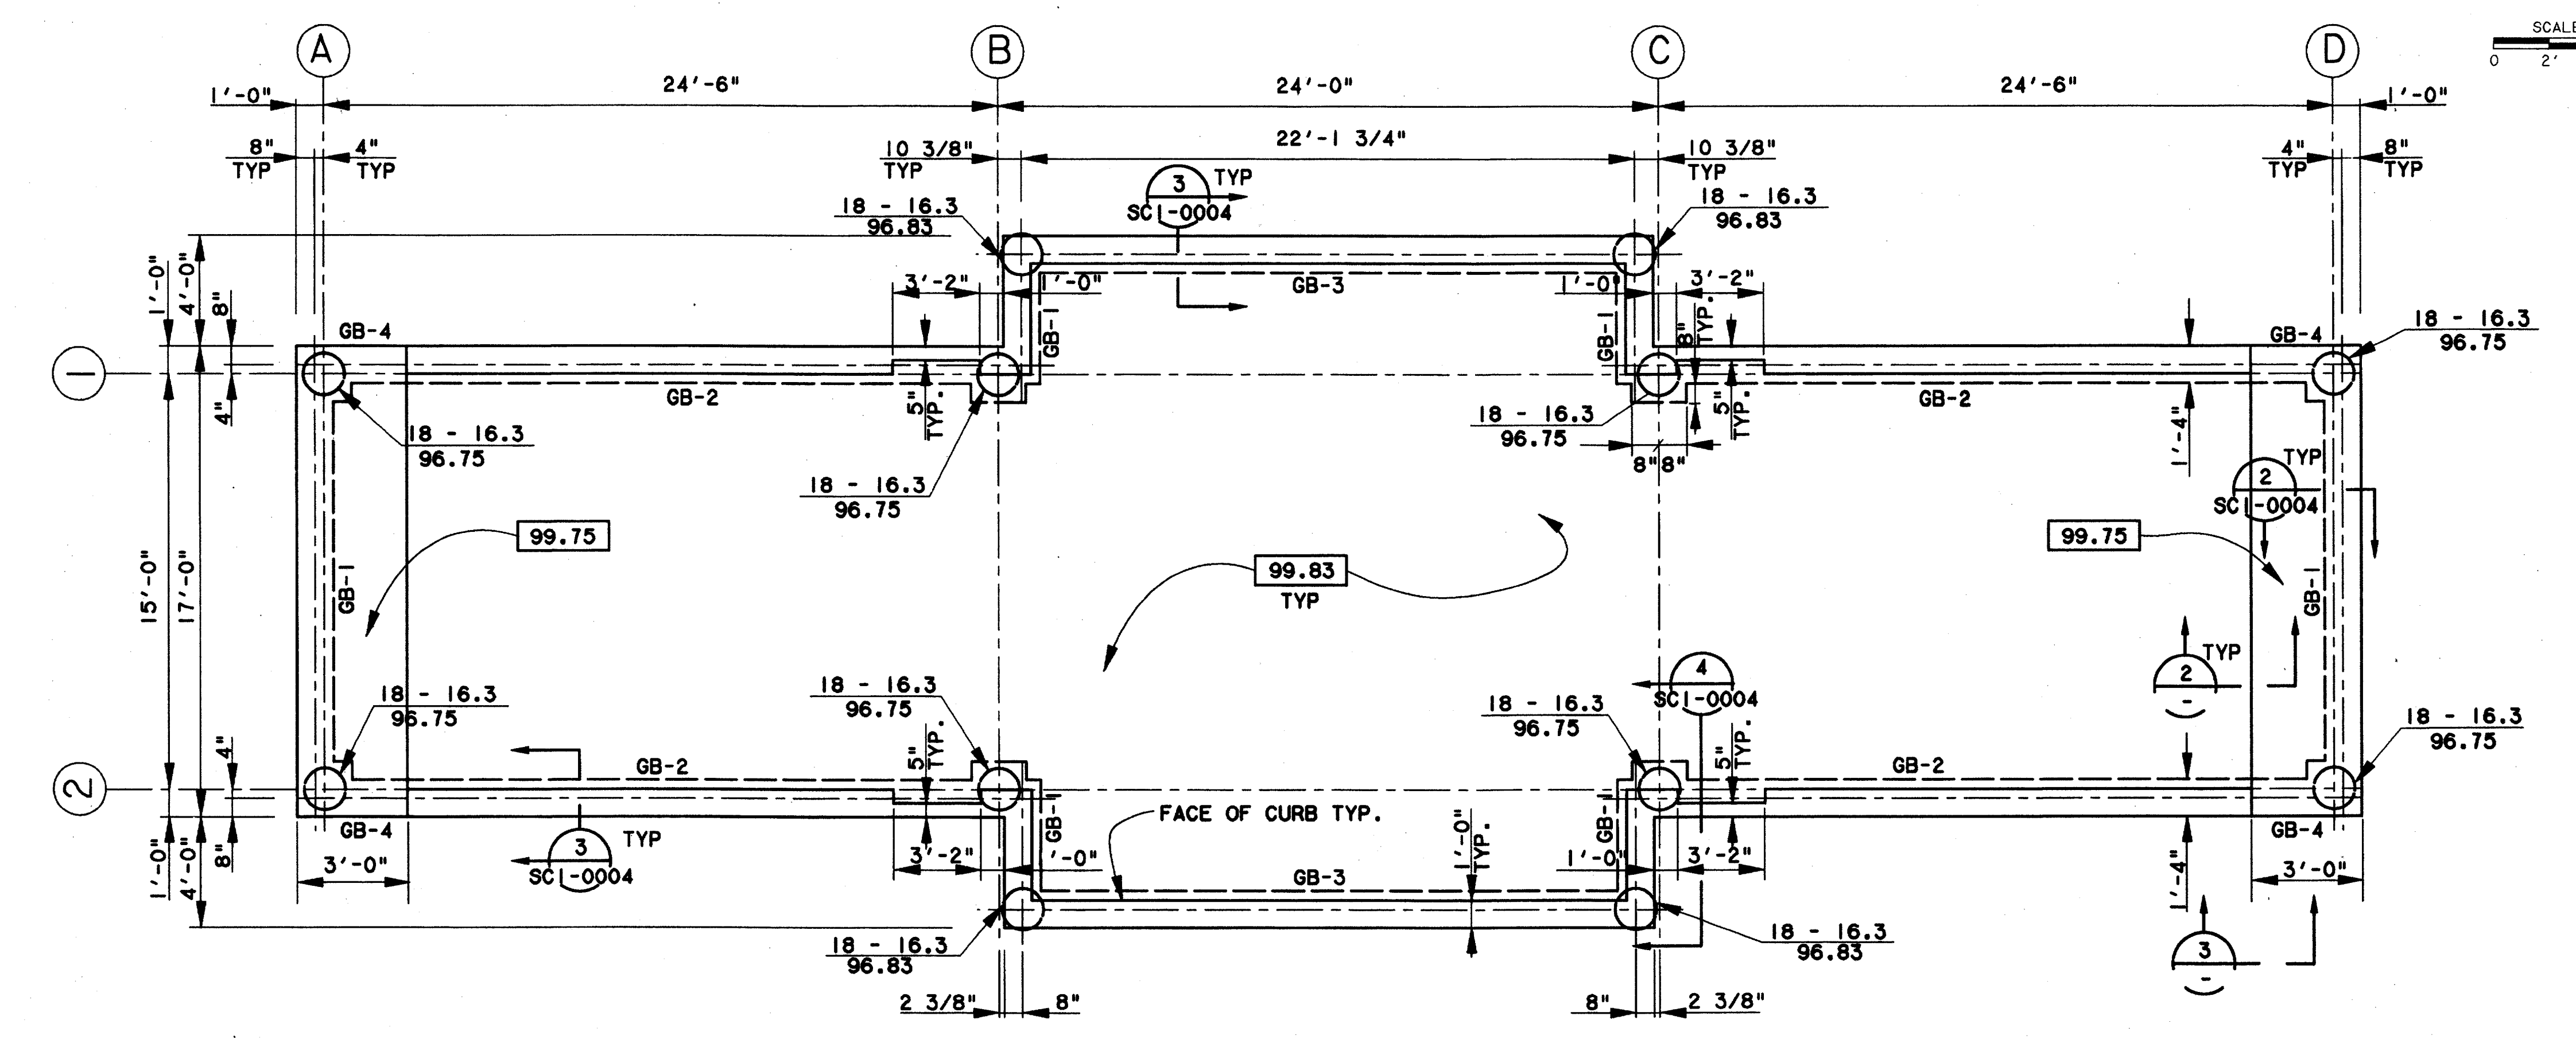


ENCLOSURE FOUNDATION PLAN
SCALE: 1/4"=1'-0"

MARK	SIZE		REINFORCING		STIRRUPS		REMARKS
	WIDTH	DEPTH	TOP	BOTTOM	SIZE	SPACING-EACH END	
GB-1	16"	24"	2-#7	2-#7	3	@ 12"	
GB-2	16"	25"	2-#9	2-#9	4	@ 10"	
GB-3	16"	24"	3-#9	3-#9	4	@ 10"	
GB-4	16"	24"	3-#9	3-#9	4	@ 10"	
GB-5	12"	20"	2-#9	2-#9	3	@ 12"	

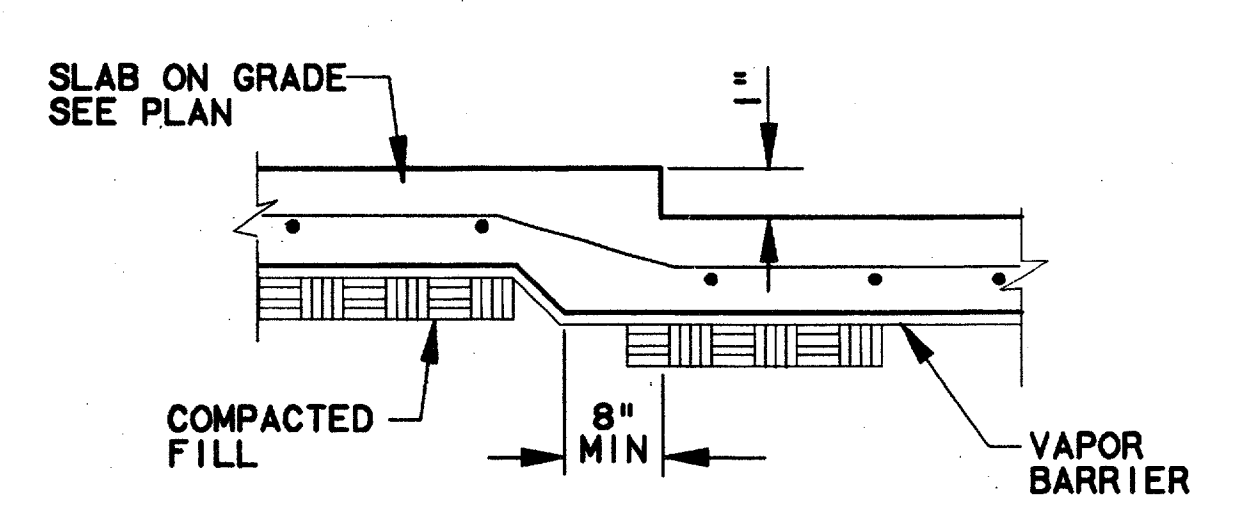

T.O. CONCRETE TRANSITION
SCALE: 1/4"=1'-0"

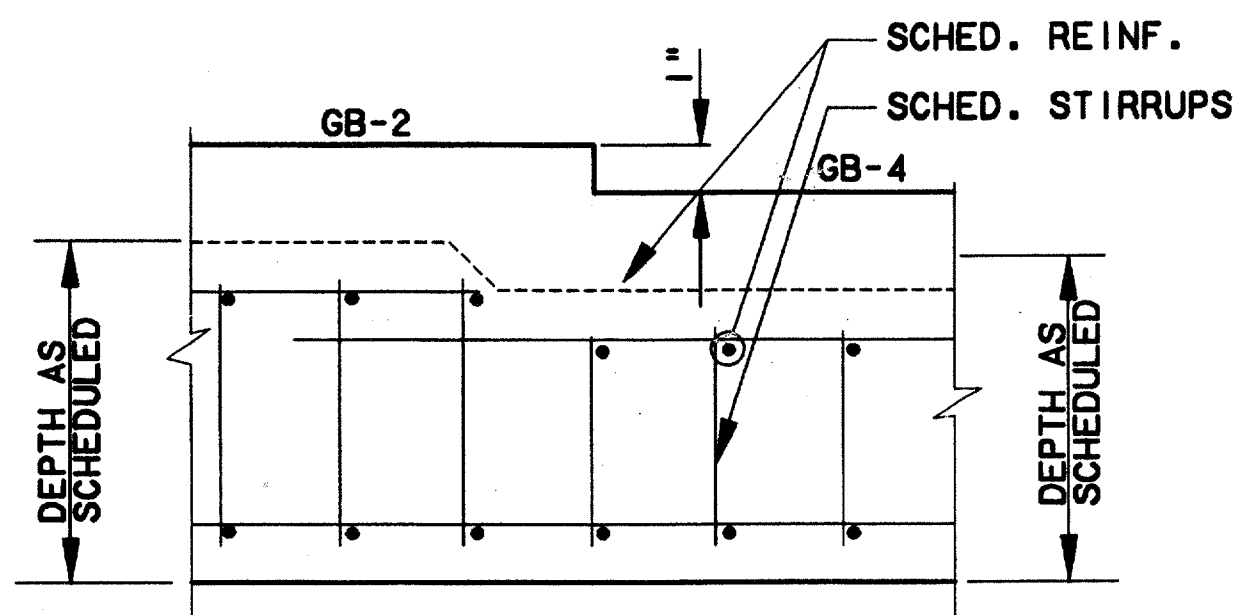

GRADE BEAM TRANSITION
SCALE: 1/4"=1'-0"


Board (Seal) Certification
 "Having checked this submission, we certify that it conforms to the requirements of the contract (in all respects, except as otherwise indicated)."
 Contract Number: 97000136
 Company Name: WEA
 Officer of Firm Registered: JEM KADER
 President
 State of Professional Engineer of Construction Contract, including signature and date, thereon, and the original drawings for accuracy of contract documents, shall be subject for pickup below:
 7-7-99

CONFORMED

CONTRACT SHEET No. 74 OF 95


**ADDISON
 TRANSIT CENTER
 ENCLOSURE FOUNDATION PLAN**

REV	DATE	DESCRIPTION	BY	ENG	CHK	APP	REV	DATE	DESCRIPTION	BY	ENG	CHK	APP

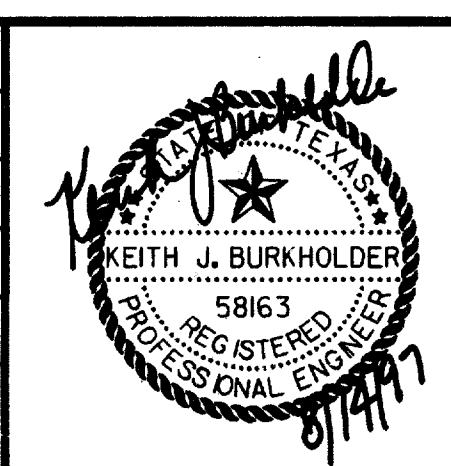

LAN
 Lockwood, Andrews & Newnam, Inc.
 A SUBSIDIARY OF LEO A DALY

WLA
 WENDY LOPEZ & ASSOCIATES, INC.
 ENGINEERING • SURVEYING • CONSTRUCTION SERVICES
 805 MARKET CENTER BLVD - SUITE 50
 DALLAS TEXAS 75207
 (214) 748-7777

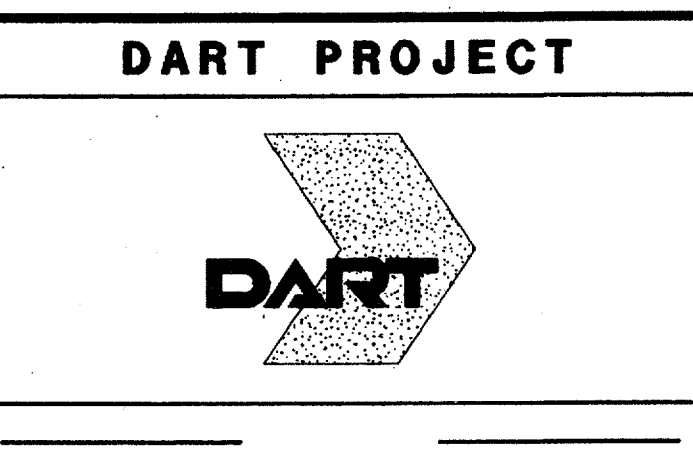

SCALE	1/4"=1'-0"
DRAWN	V. BAND
DESIGNED	V. BAND
CHECKED	K. BURKHOLDER
IN CHARGE	V. STEVENS
DATE	14 AUGUST 97

CONTRACT C-97000136 DWG No. SCI-0003 REV 0