
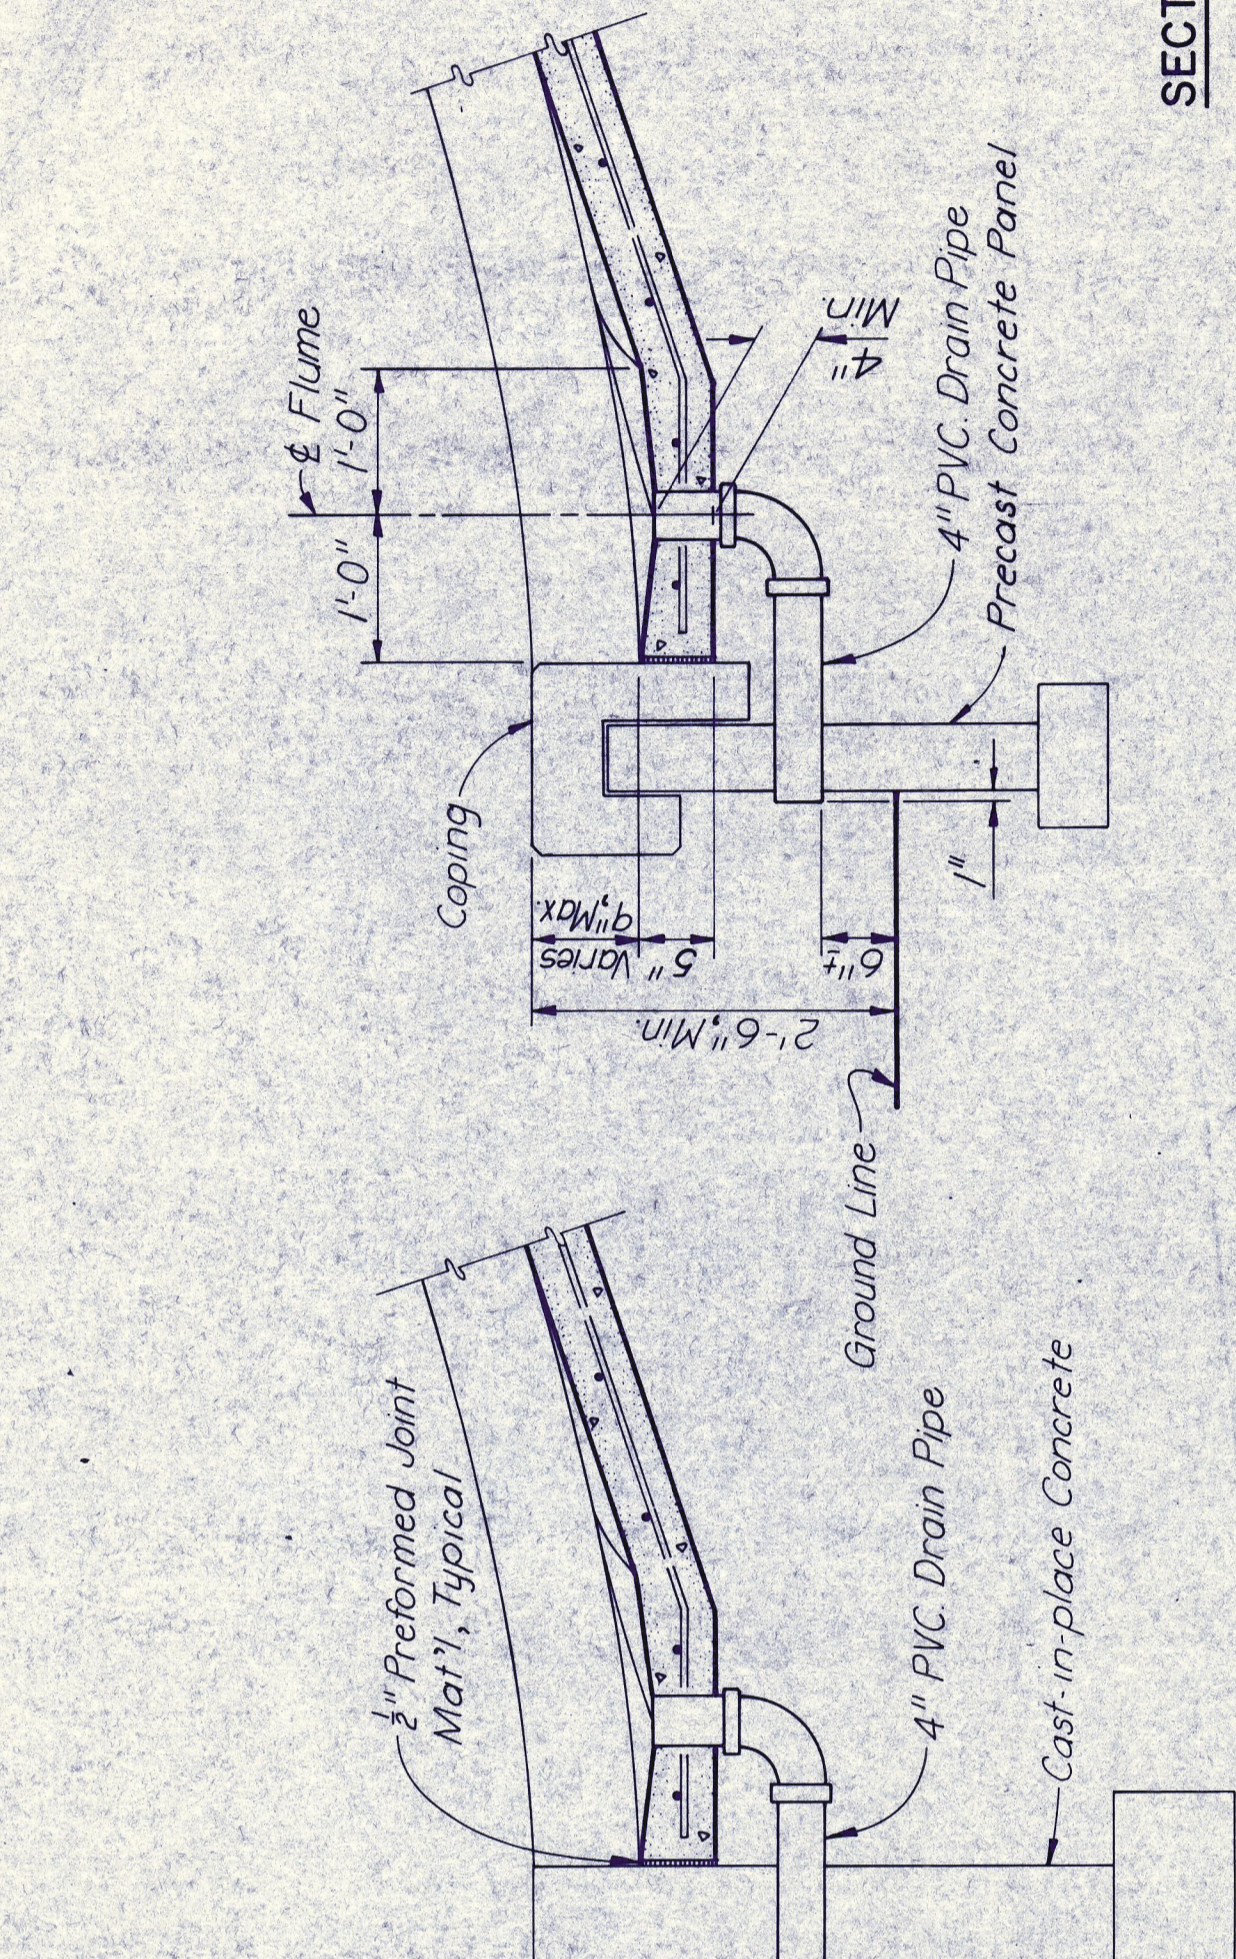
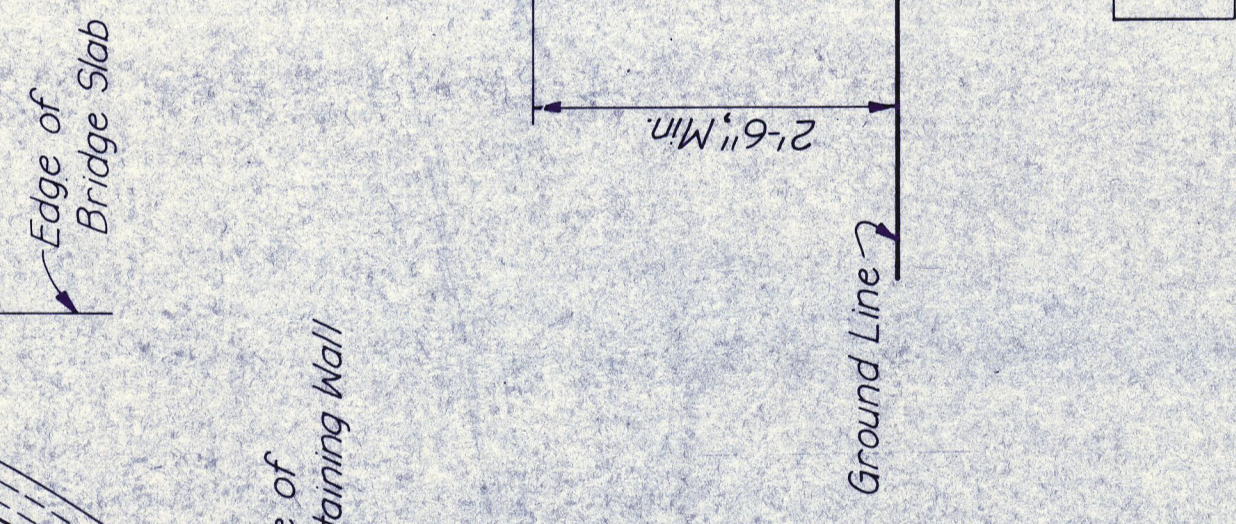


FRONT ELEVATION (SUPERELEVATED ROADWAY)



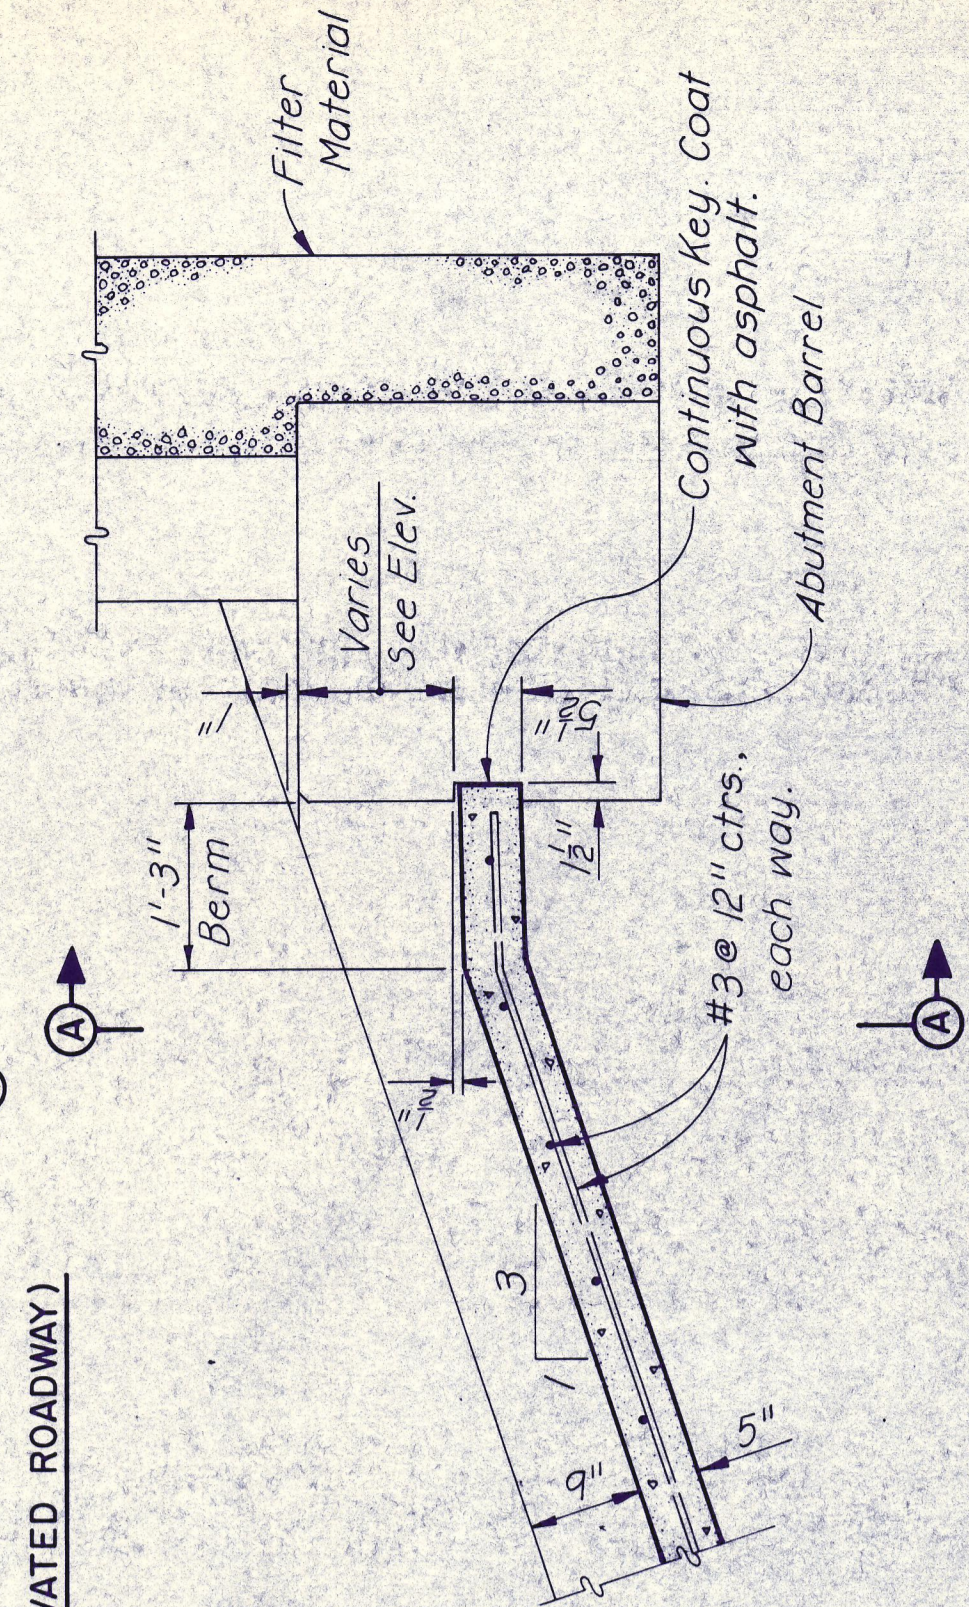


PLAN

SECTION B-B

GENERAL NOTES:
 Concrete shall be Class B.
 For abutment and underdrain details, see individual bridge abutment details.
 Construction joints shall be located where directed by the Engineer.
 See the individual bridge plans for possible deviations from the details shown on this sheet.

ALTERNATE SECTION B-B

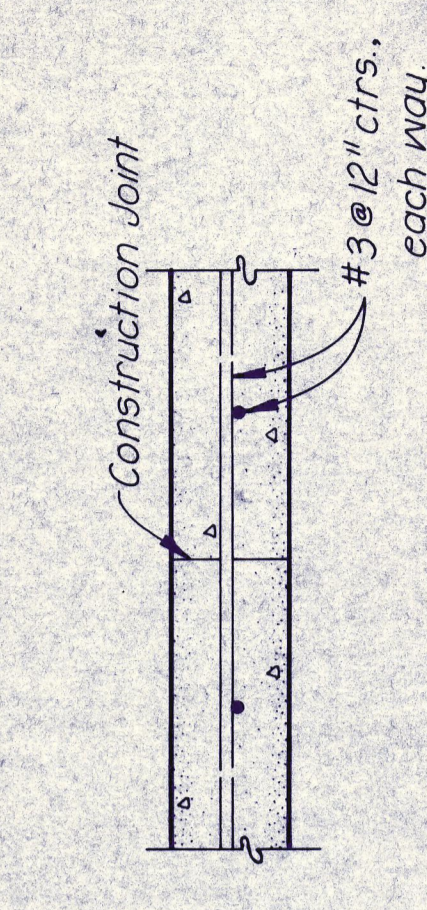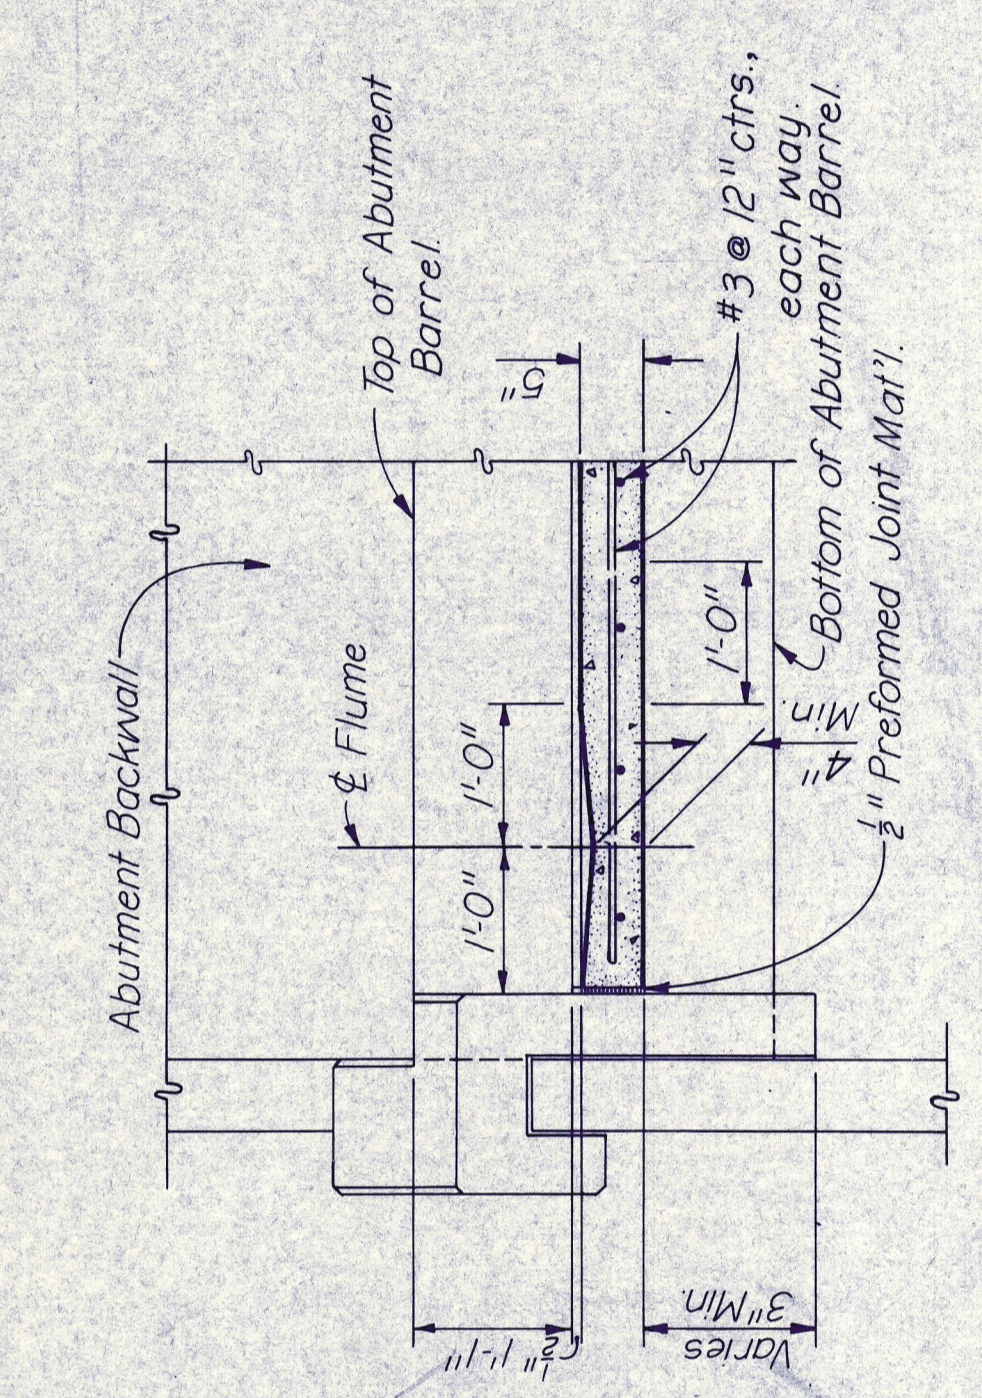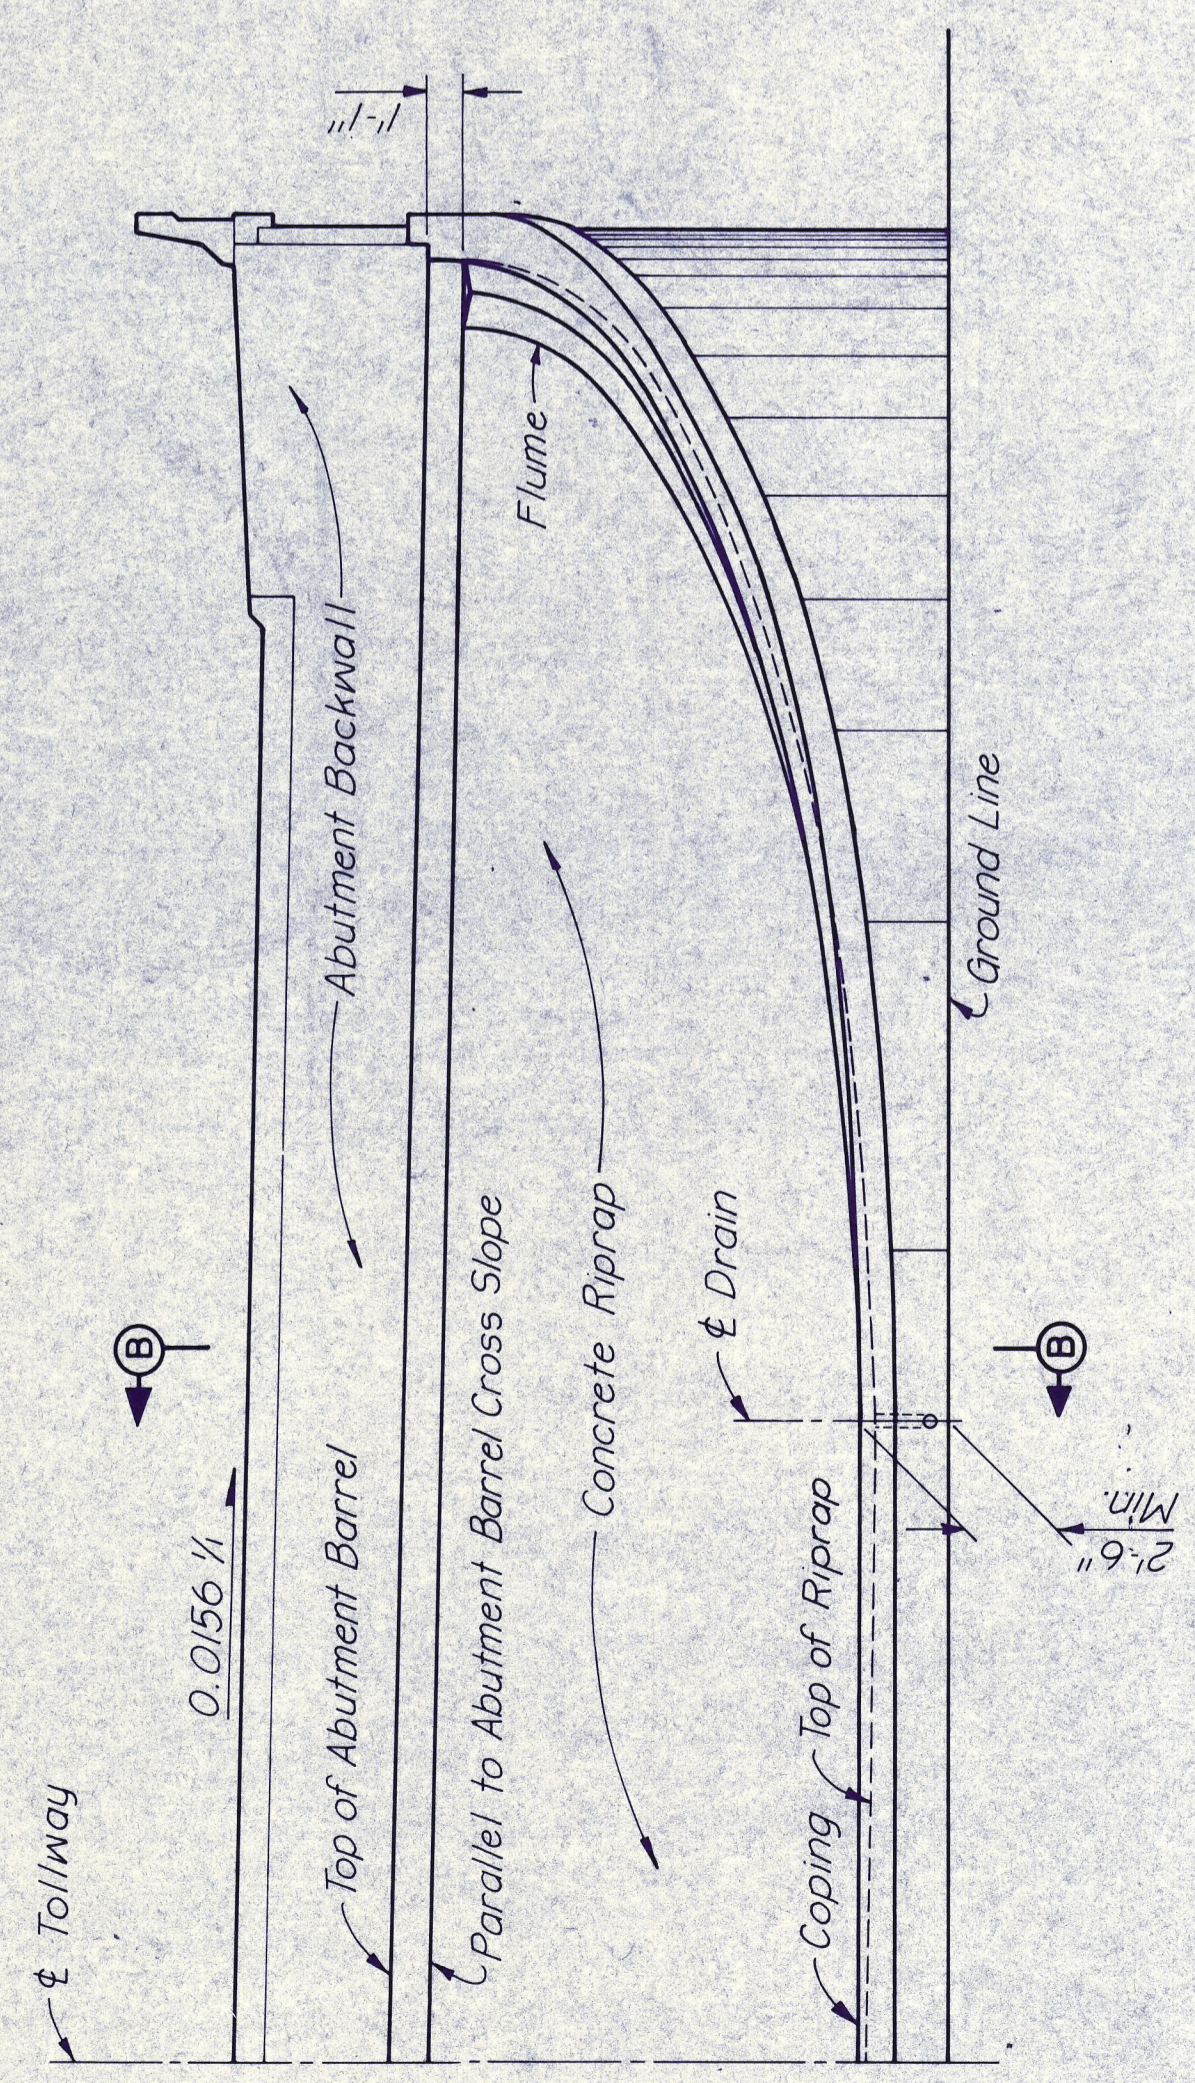

CONSTRUCTION JOINT DETAIL

SECTION A-A

FRONT ELEVATION (CROWNED ROADWAY)

NO.	REVISION	BY	DATE
TEXAS TURNPIKE AUTHORITY			
DALLAS NORTH TOLLWAY			
CONCRETE RIPRAP			
SLOPE PROTECTION WITH WALLS			
HNTB			SECTION VII
HOWARD NEEDLES TAMMEN & BERENSON			
DRAWN	J.T.K.	DATE	2-2-83
CHECKED	G.D.H.	DATE	3-14-83
		DESIGNED	G.D.H.
		SCALE	AS SHOWN
		DATE	2-3-83
		SCALE	AS SHOWN
STANDARD DRAWING NO. 21			
CONTRACT NO. DNT-115			