


HOTEL INVESTORS TRUST
Sta. 6+53.16 to Sta. 7+29.66 Ramp BL-S
Pavement Leaveout for Toll Plaza

FIRST TEXAS SAVINGS ASSOC.
PLAZA AT THE QUORUM ASSOC.

MOBIL OIL CORPORATION
Remove Previously Constructed Inlet

NOTES
1. See Volume 2 Plans for Belt Line Rd. Bridge Details.
2. See Volume 2 Plans for Approach Slab Details.
3. See Sheets 20+37 for Belt Line Rd. Plan and Profile.
4. See Sheets 23+24 for N.B. Dallas Pkwy. Plan and Profile.
5. See Sheets 25+26 for S.B. Dallas Pkwy. Profile.
6. See Sheet 28 for Ramp BL-S Profile.
7. See Sheet 28 for Ramp S-BL Profile.
8. See Sheet 5 for Additional Horizontal Geometrics.
9. See Sheets 35+36 for Ramp BL-S details & nose station.
10. See Sheets 33+34 for Ramp S-BL details & nose station.
11. See Sheet 51+52 for storm sewer plan.
12. See Sheets 12+13 for removals.
13. See Volume 2 Plans for Retaining Wall Details.

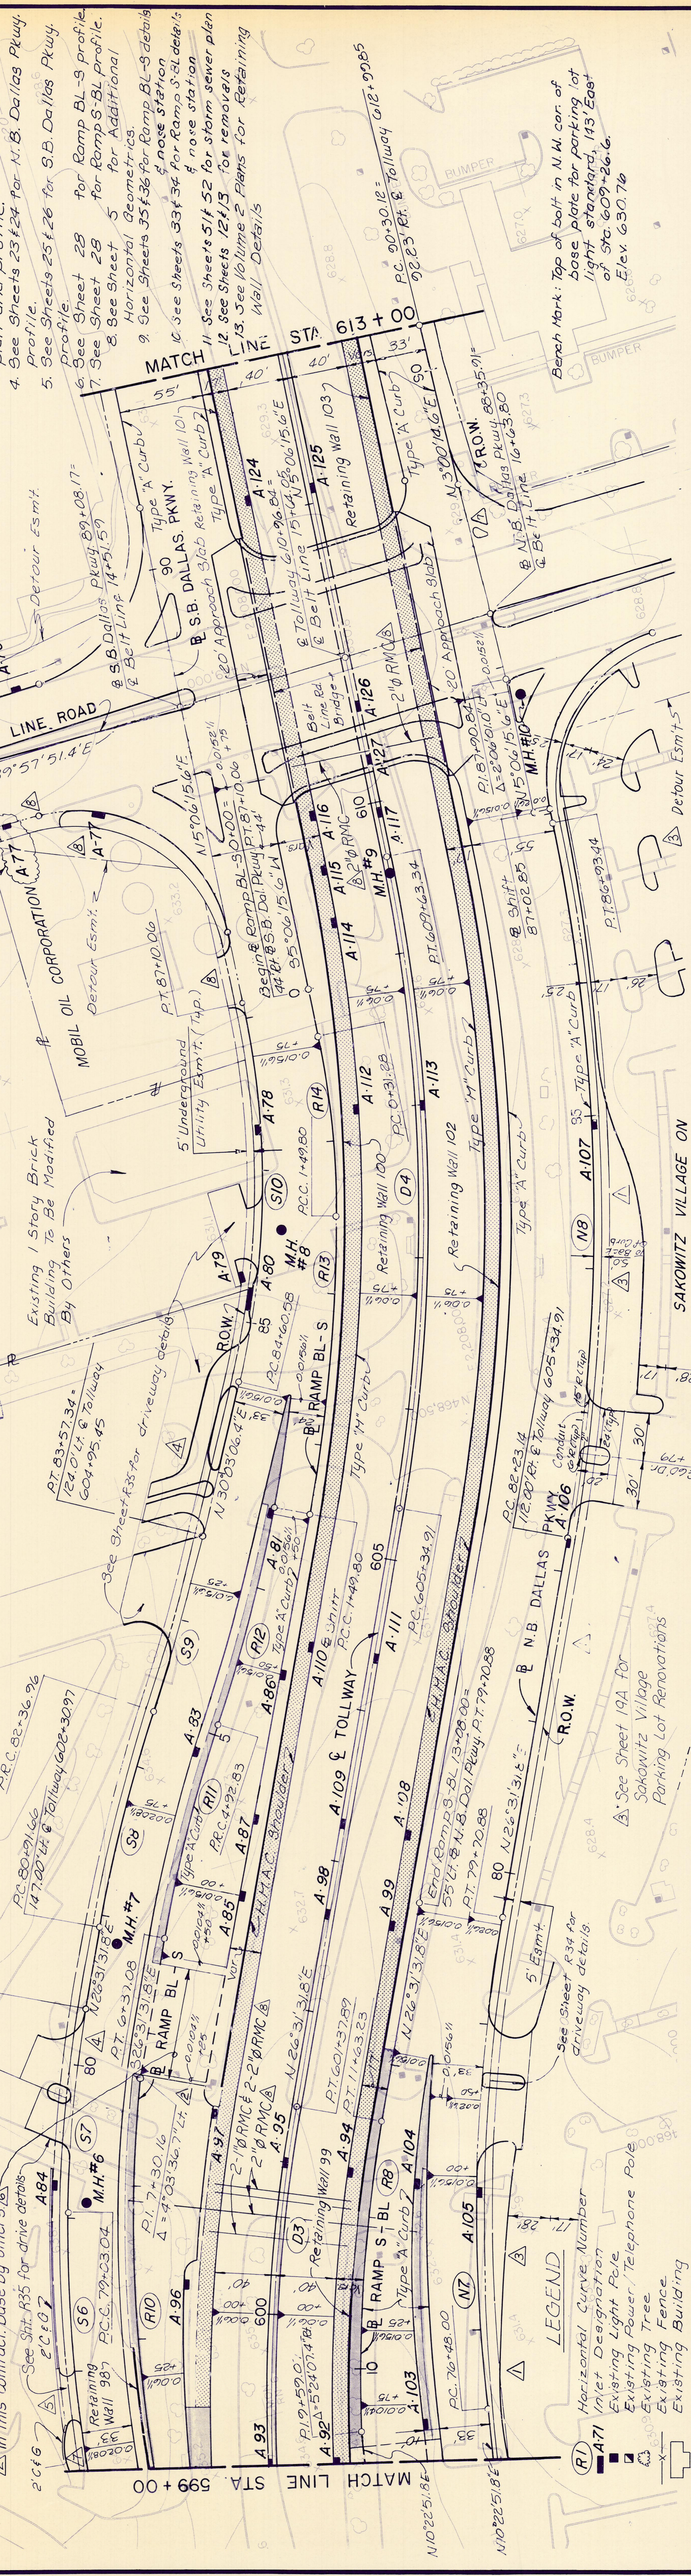

PROFILE GRADE	40' LEFT	40' RIGHT	STA. 599+00 TO STA. 613+00
640	039.19	050.97	041.41
635	038.58	050.10	040.54
630	037.95	049.23	039.07
625	037.30	048.36	038.50
620	036.65	047.49	037.93
350	001.55	000.51	007.15
345	000.90	000.00	006.58
340	000.25	000.00	006.01
335	000.00	000.00	005.44
330	000.00	000.00	004.87
325	000.00	000.00	004.30
320	000.00	000.00	003.73
315	000.00	000.00	003.16
310	000.00	000.00	002.59
305	000.00	000.00	002.02
300	000.00	000.00	001.45
295	000.00	000.00	000.88
290	000.00	000.00	000.31
285	000.00	000.00	000.00
280	000.00	000.00	000.00
TEXAS TURNPIKE AUTHORITY
DALLAS NORTH TOLLWAY
PLAN AND PROFILE
STA. 599+00 TO STA. 613+00

Turner Collier & Braden Inc.
DESIGNED: G.G.S. DATE: 3-83
CHECKED: J.B.L. DATE: 3-83
SCALE: H.T. = 5/8" = 1' V.T. = 1" = 5'

CONTRACT NO. DNT-114 SHEET R19 OF R103