
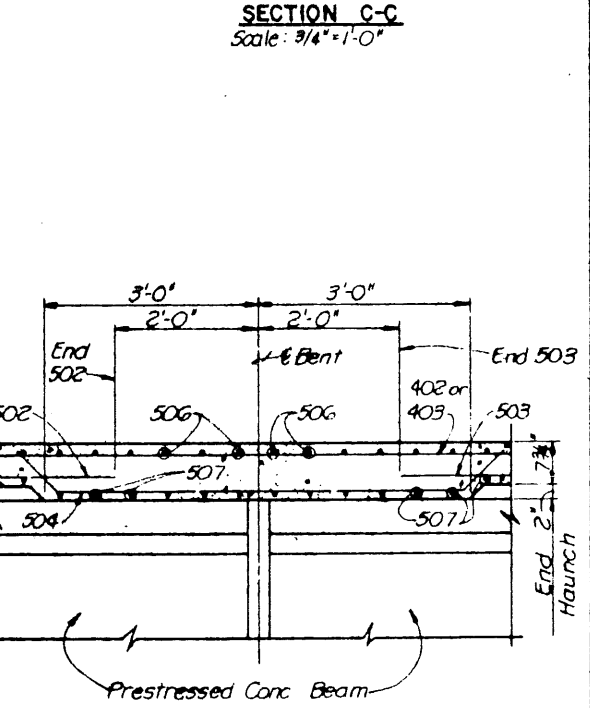


For General Notes, See Sheet 4 of 6
 * See G of G For Limits Of Radii And Related Dimensions.
 O See Sheet 4 of 6, Section A-A, for location.
 ▲ Field Curved Reinforcing Bars.

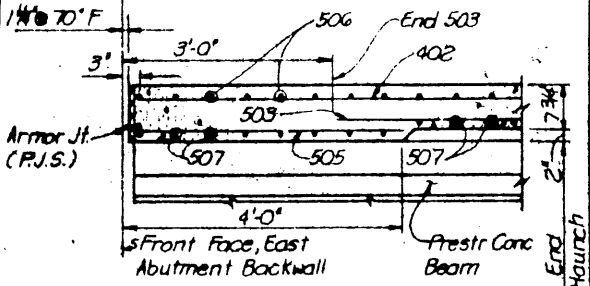

PLAN
 Scale: 3/16" = 1'-0"

For Beam Spacing And Diaphragm Spacing See Framing Plan Drawing For Section A-A, See Sheet 3 of 6. For Longitudinal Joint Details, See Sheet 6 of 6. For Slab Pour Sequence, See Sheet No. 5-44.

NO.	REVISION	BY	DATE
TEXAS TURNPIKE AUTHORITY DALLAS NORTH TOLLWAY ARAPAHO ROAD UNDERPASS SLAB DETAILS - NORTH			
Turner Collier & Braden Inc. Consulting Engineers			SECTION VI
DATE: 6-83	DESIGNED: LL	DATE: 6-83	
BY: FRW	CHECKED: AS NOTED		
CONTRACT NO. DNT-114 SHEET S-46 OF S-82			