


**LEGEND**

- Drainage Structures to be constructed under Phase III
- Drainage Structures constructed under Phase I & II
- Existing Drainage Structures

See Sheet R34 for Definition of Phases I, II, & III.

Bench Mark #7  
Chiseled "a" on southwest corner of inlet on north side of Bent Tree Forest Drive, 500' east of Dallas Parkway.  
Elevation: 604.23

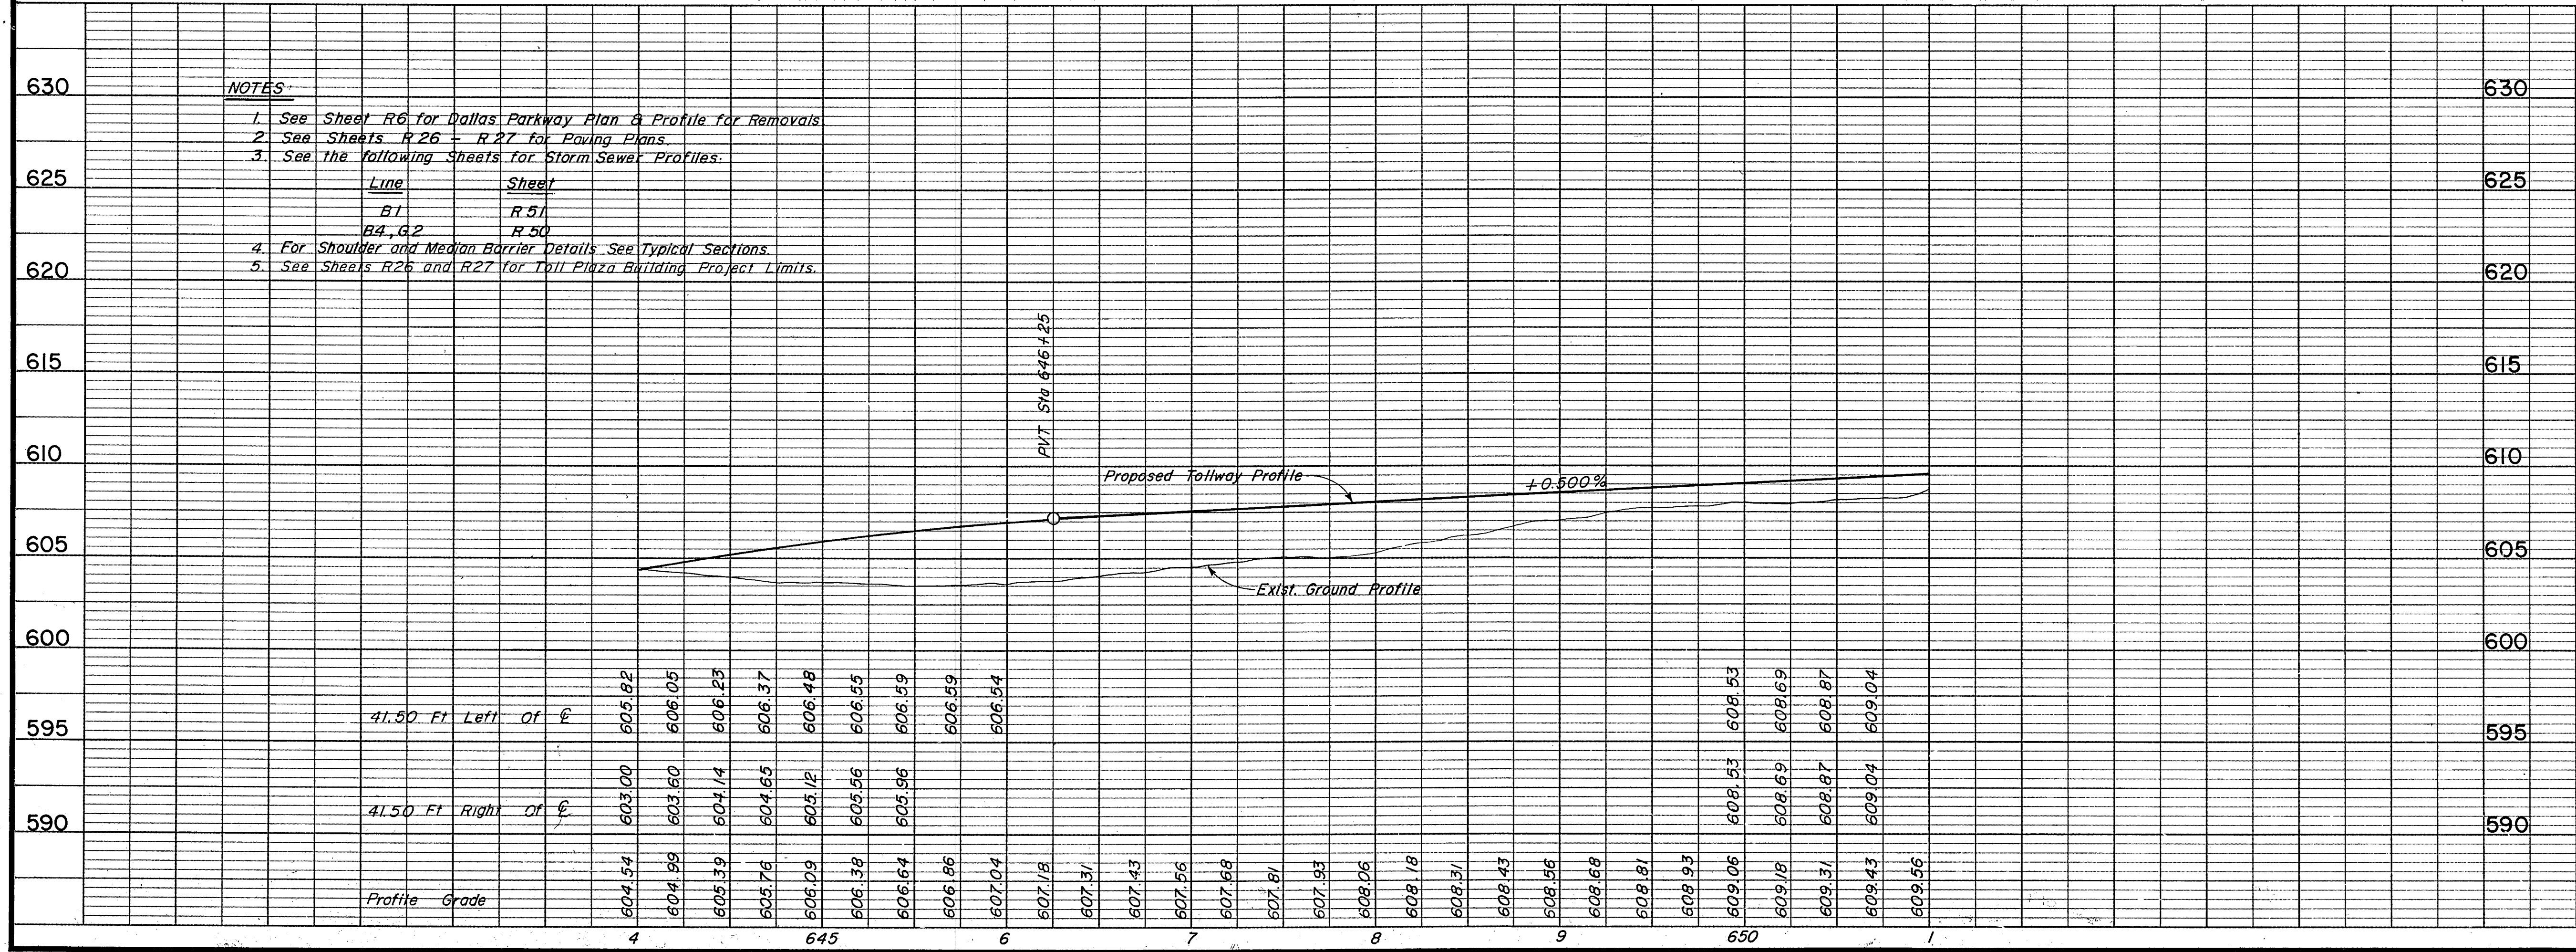

**NOTES:**

- See Sheet R6 for Dallas Parkway Plan & Profile for Removals
- See Sheets R26 - R27 for Paving Plans
- See the following sheets for Storm Sewer Profiles:
 

Line	Sheet
B1	R51
B4, G2	R50
- For Shoulder and Median Barrier Details See Typical Sections
- See Sheets R26 and R27 for Toll Plaza Building Project Limits

NO.	REVISION	BY	DATE
<b>TEXAS TURNPIKE AUTHORITY</b> <b>DALLAS NORTH TOLLWAY</b>			
PAVING AND GRADING TOLLWAY STA 644+00 TO STA 651+00			
<b>Gibbs &amp; Hill, Inc.</b> <small>ENGINEERS DESIGNERS CONSTRUCTORS</small>			<b>SECTION VII</b>
<small>DRAWN</small> VER <small>CHECKED</small> DWC	<small>DATE</small> 7/8/83 <small>DATE</small> 5/7/84	<small>DESIGNED</small> DWC <small>SCALE</small> 1"=50' Hor. 1"=5' Vert.	<small>DATE</small> 6/30/83
<b>CONTRACT NO. DNT-115 SHEET R16 OF R85</b>			