




- Notes:
1. All pavement contours shown are finished top of pavement elevations.
 2. See Standard Drawings for joints and joint spacing.

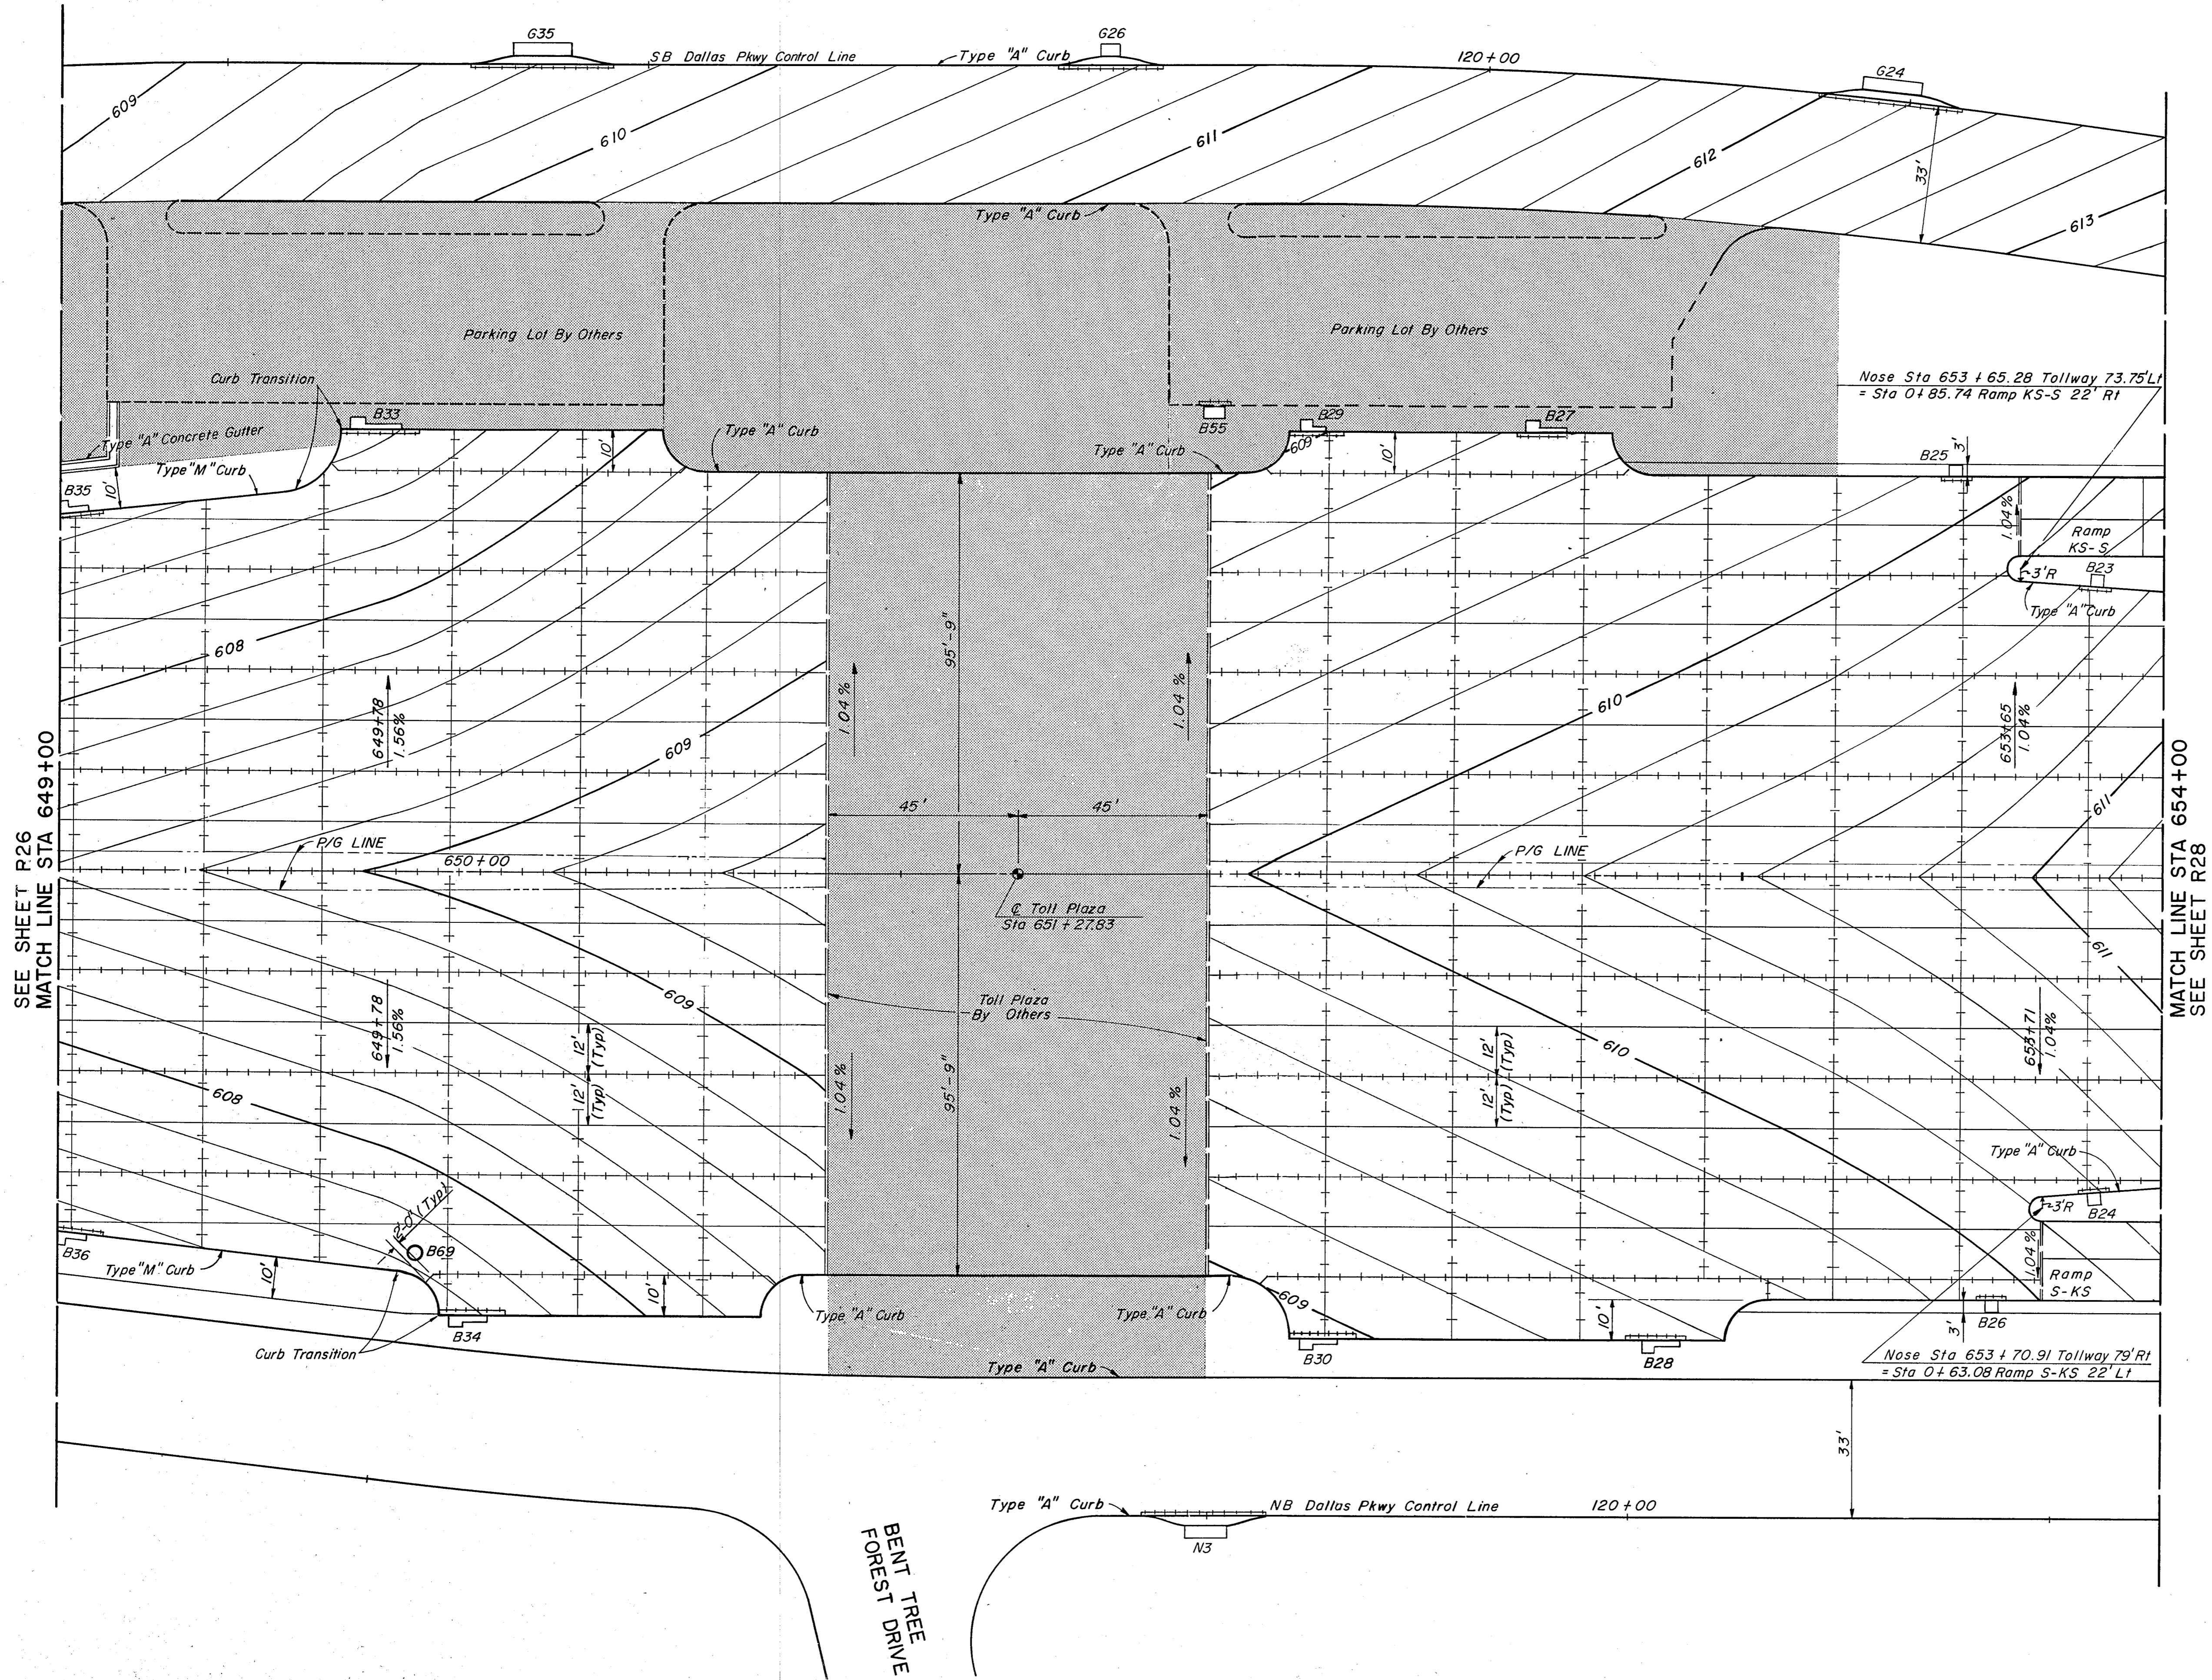

LEGEND

	Longitudinal Construction Joint (LC)
	Sawn Longitudinal Joint (SL)
	Transverse Expansion Joint (E)
	Transverse Contraction Joint (SC)
	Building Project Limits

NO.	REVISION	BY	DATE
TEXAS TURNPIKE AUTHORITY DALLAS NORTH TOLLWAY PAVING PLAN TOLL PLAZA AREA			
Gibbs & Hill, Inc. <small>ENGINEERS DESIGNERS CONSTRUCTORS</small> <small>DALLAS</small>			SECTION VII
<small>DRAWN</small> AELT <small>CHECKED</small> DWG	<small>DATE</small> 5/12/83 <small>DATE</small> 5/14/84	<small>DESIGNED</small> MGB <small>SCALE</small> 1" = 20'	<small>DATE</small> 5/5/83
CONTRACT NO. DNT-115 SHEET R27 OF R85			