


NOTES:
 1. All curb shall be Type "A".
 2. All pavement contours shown are finished top of pavement elevations.

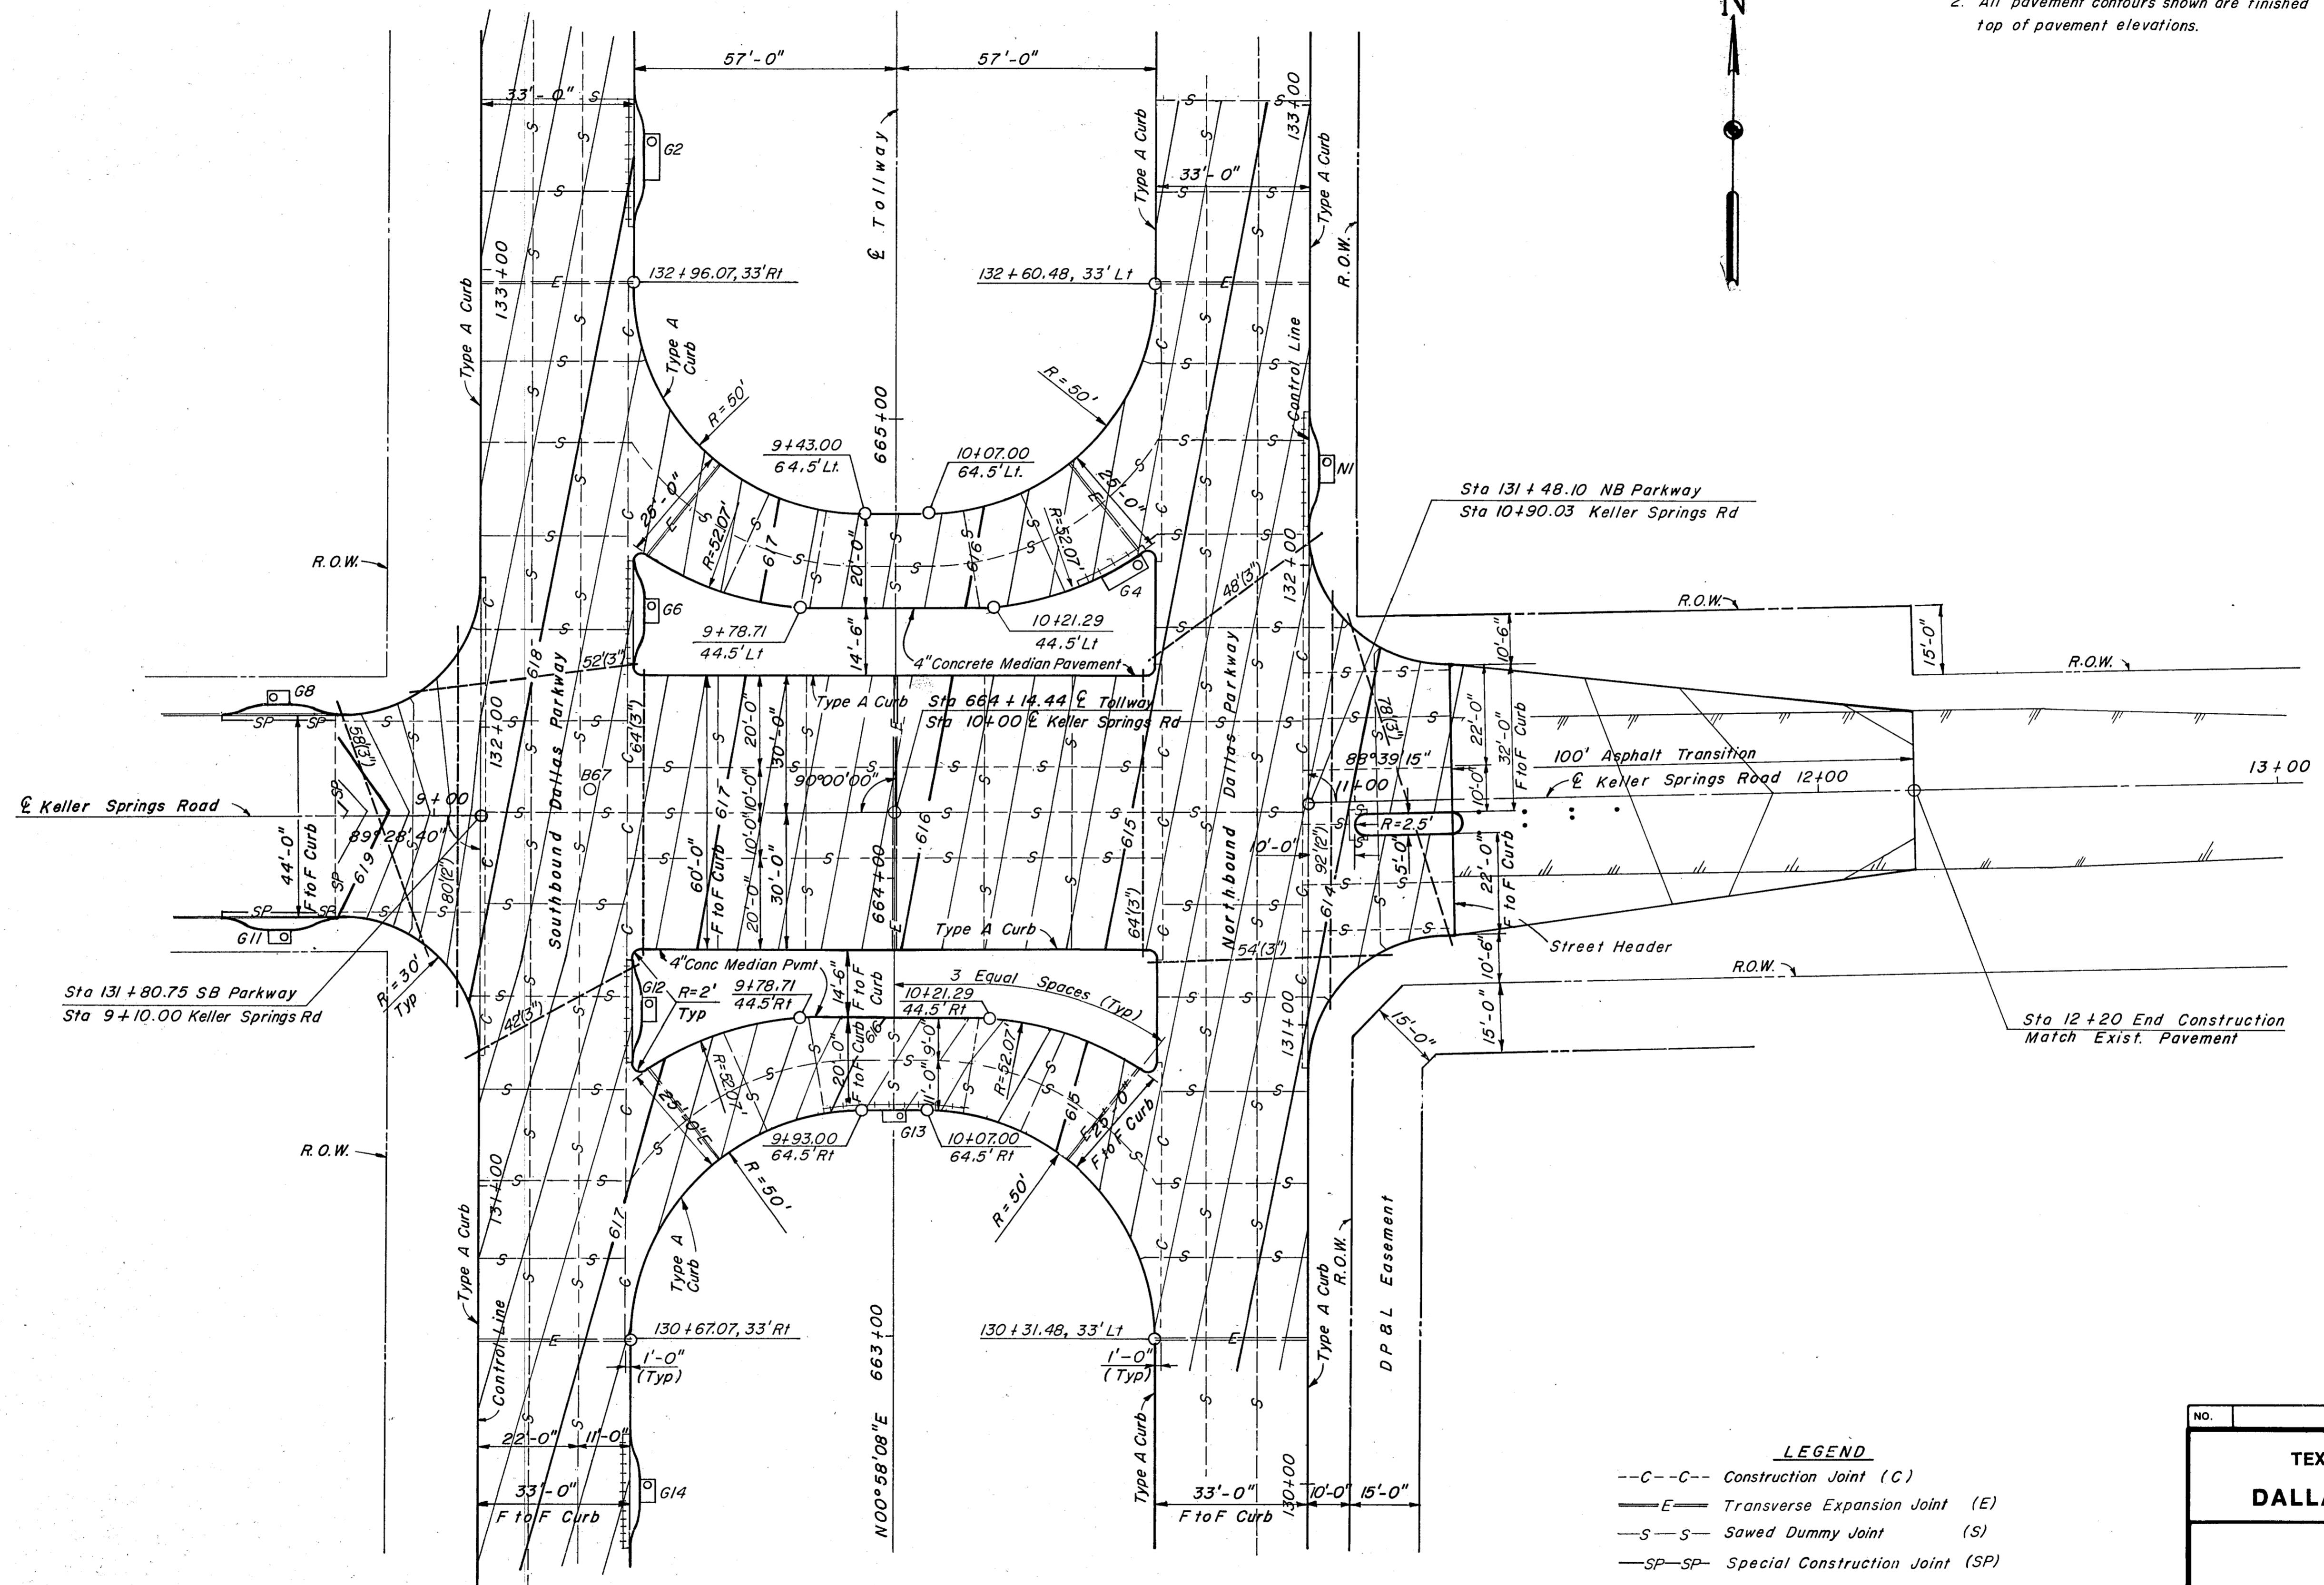

LEGEND
 --C--C-- Construction Joint (C)
 ---E--- Transverse Expansion Joint (E)
 ---S--- Sawed Dummy Joint (S)
 ---SP--- Special Construction Joint (SP)
 - - - - - PVC Conduit

NO.	REVISION	BY	DATE
TEXAS TURNPIKE AUTHORITY			
DALLAS NORTH TOLLWAY			
PAVING PLAN			
KELLER SPRINGS ROAD			
Gibbs & Hill, Inc. ENGINEERS DESIGNERS CONSTRUCTORS DALLAS			SECTION VII
DRAWN	VER	DATE	4-4-83
DESIGNED	DWC	DATE	4-1-83
CHECKED	DWC	DATE	4-5-83
SCALE		1" = 20'	
CONTRACT NO. DNT 115 SHEET R 29 OF R 85			