


RAMP N-KS

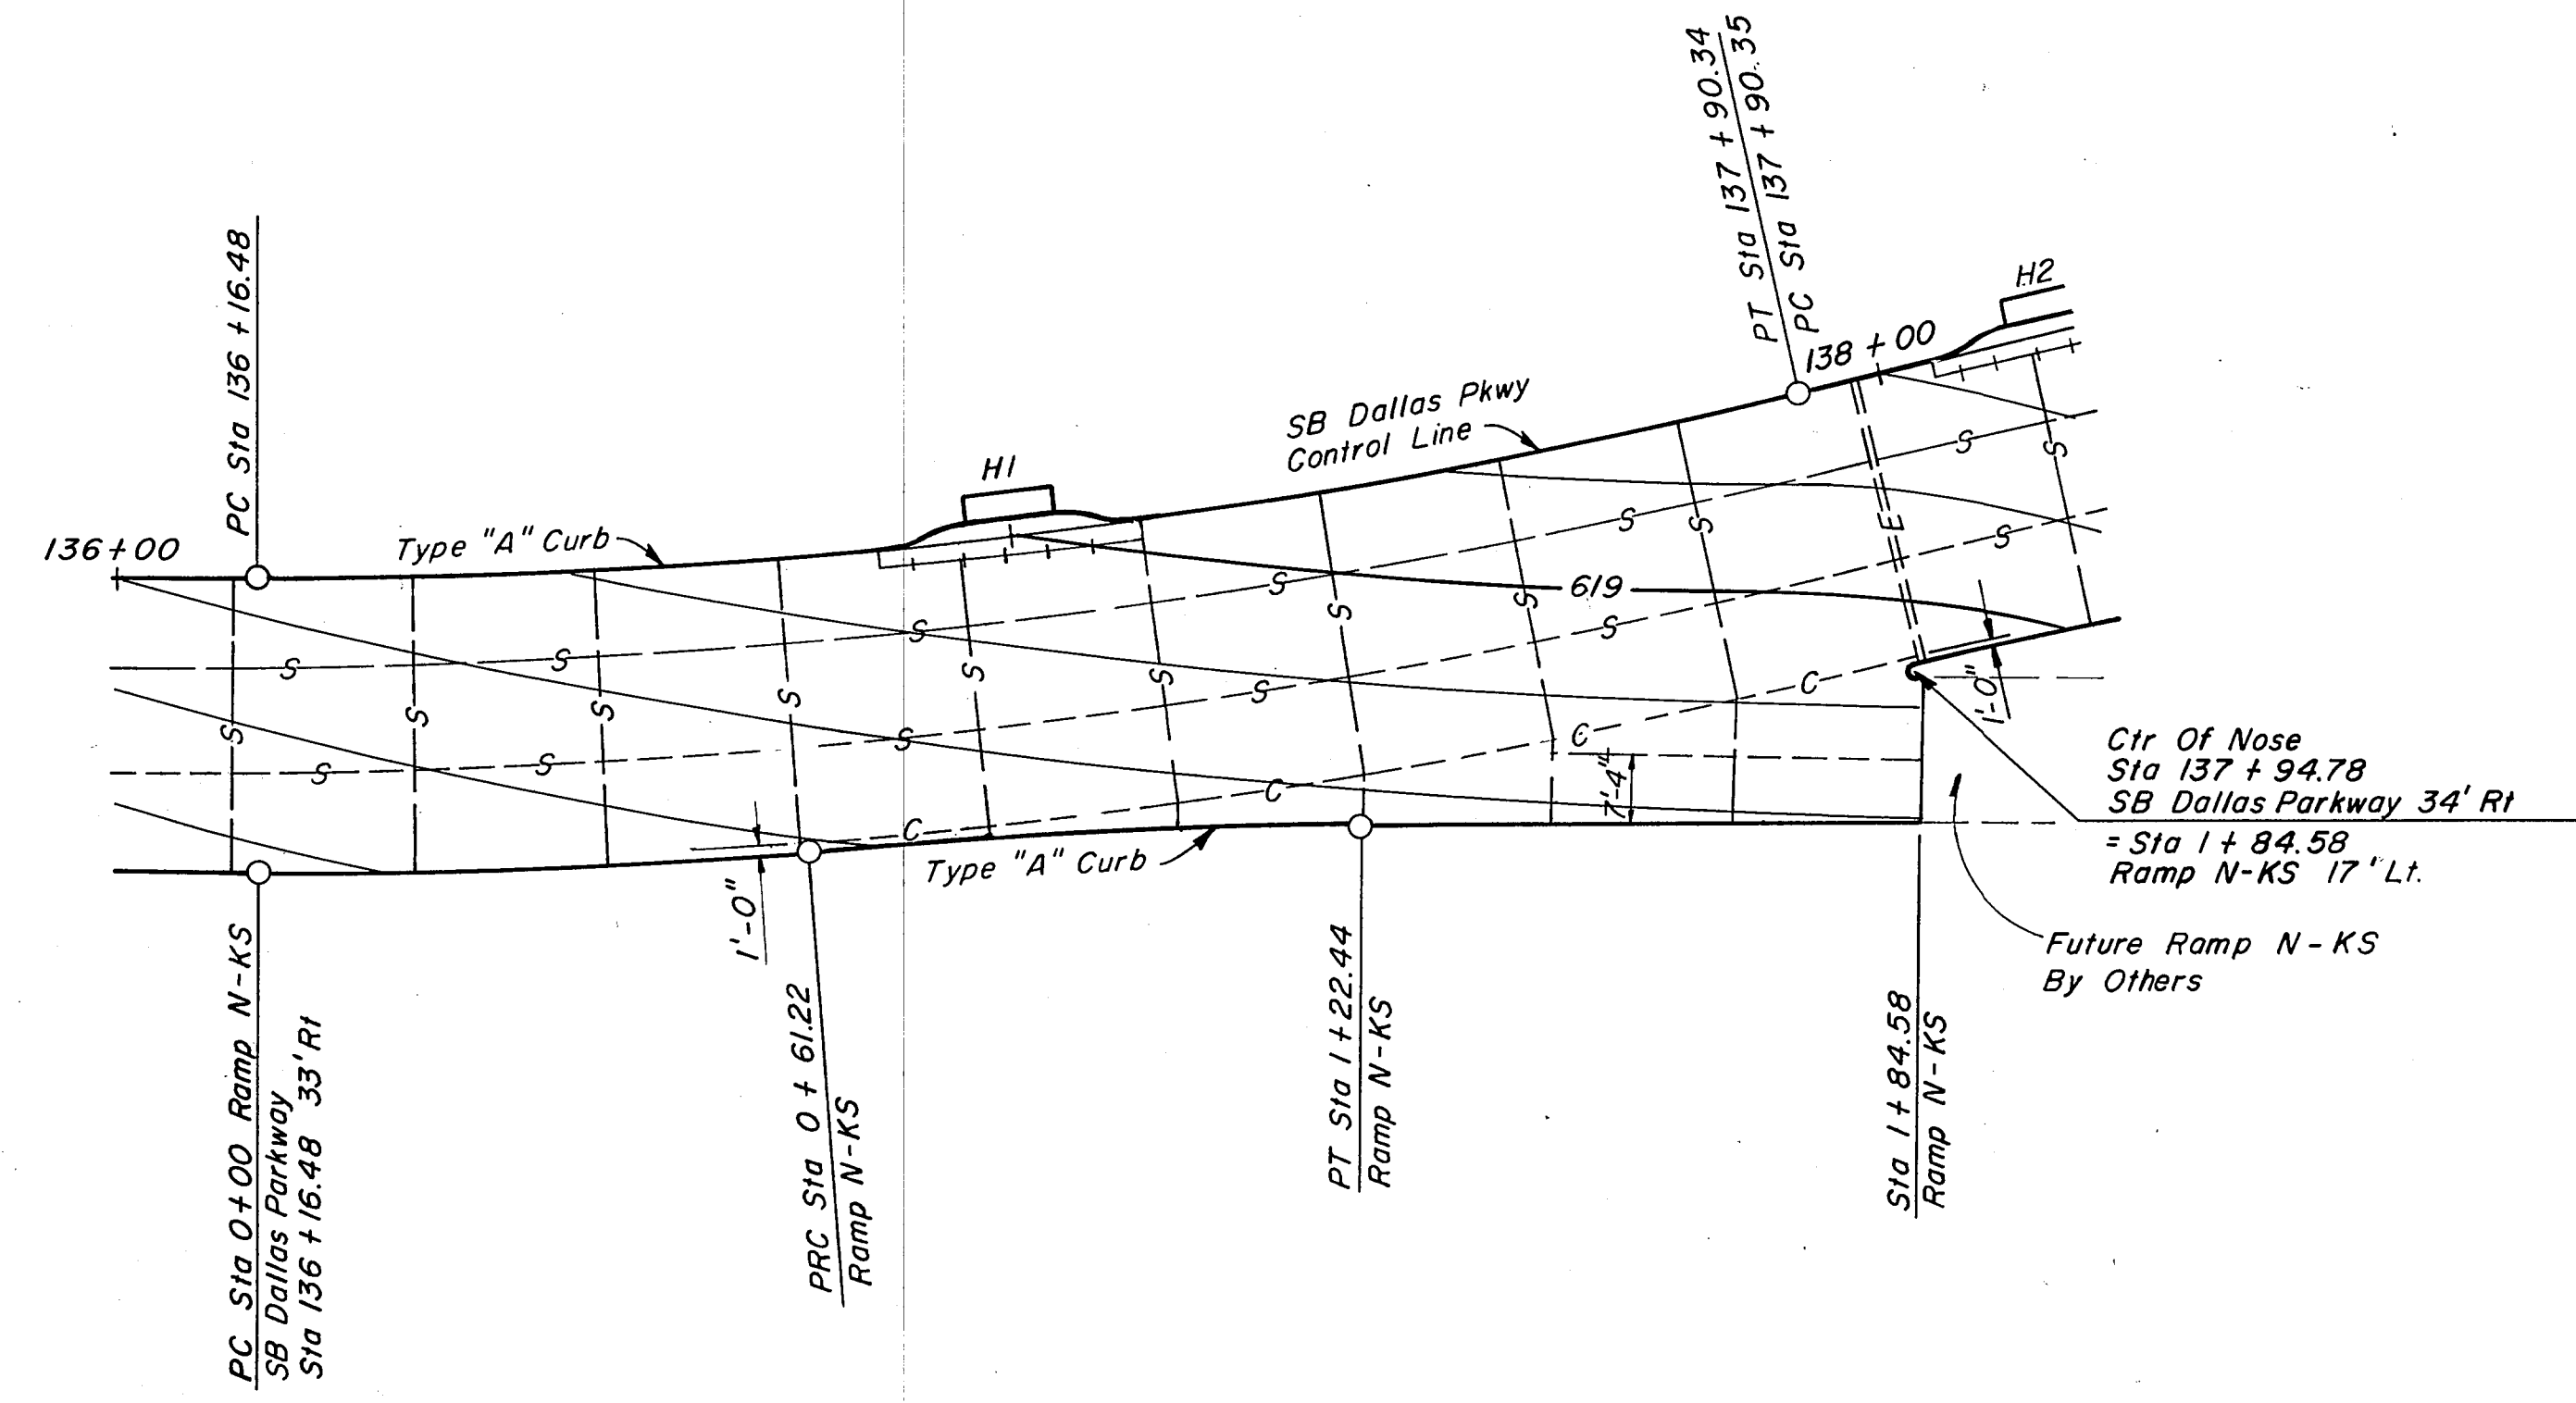

RAMP N-KS

LEGEND

- +++++ Longitudinal Construction Joint (LC)
- Sawed Longitudinal Joint (SL)
- ==E== Transverse Expansion Joint (E)
- ++-+- Transverse Contraction Joint (SC)
- S- Sawed Dummy Joint (S)
- L- Longitudinal Construction Joint w/o Tie Bar(L)
- C- Construction Joint (C)

NO.	REVISION	BY	DATE
TEXAS TURNPIKE AUTHORITY DALLAS NORTH TOLLWAY			
PAVING PLAN RAMP N-KS			
Gibbs & Hill, Inc. ENGINEERS DESIGNERS CONSTRUCTORS DALLAS			SECTION VII
DRAWN <i>AE</i>	DATE <i>4/17/84</i>	DESIGNED <i>MGB</i>	DATE <i>4/12/84</i>
CHECKED <i>DWC</i>	DATE <i>5/4/84</i>	SCALE <i>1" = 20'</i>	
CONTRACT NO. DNT-115 SHEET R31 OF R85			