


NOTES:
 1. All curb shall be Type "A".
 2. All pavement contours shown are finished top of pavement elevations.

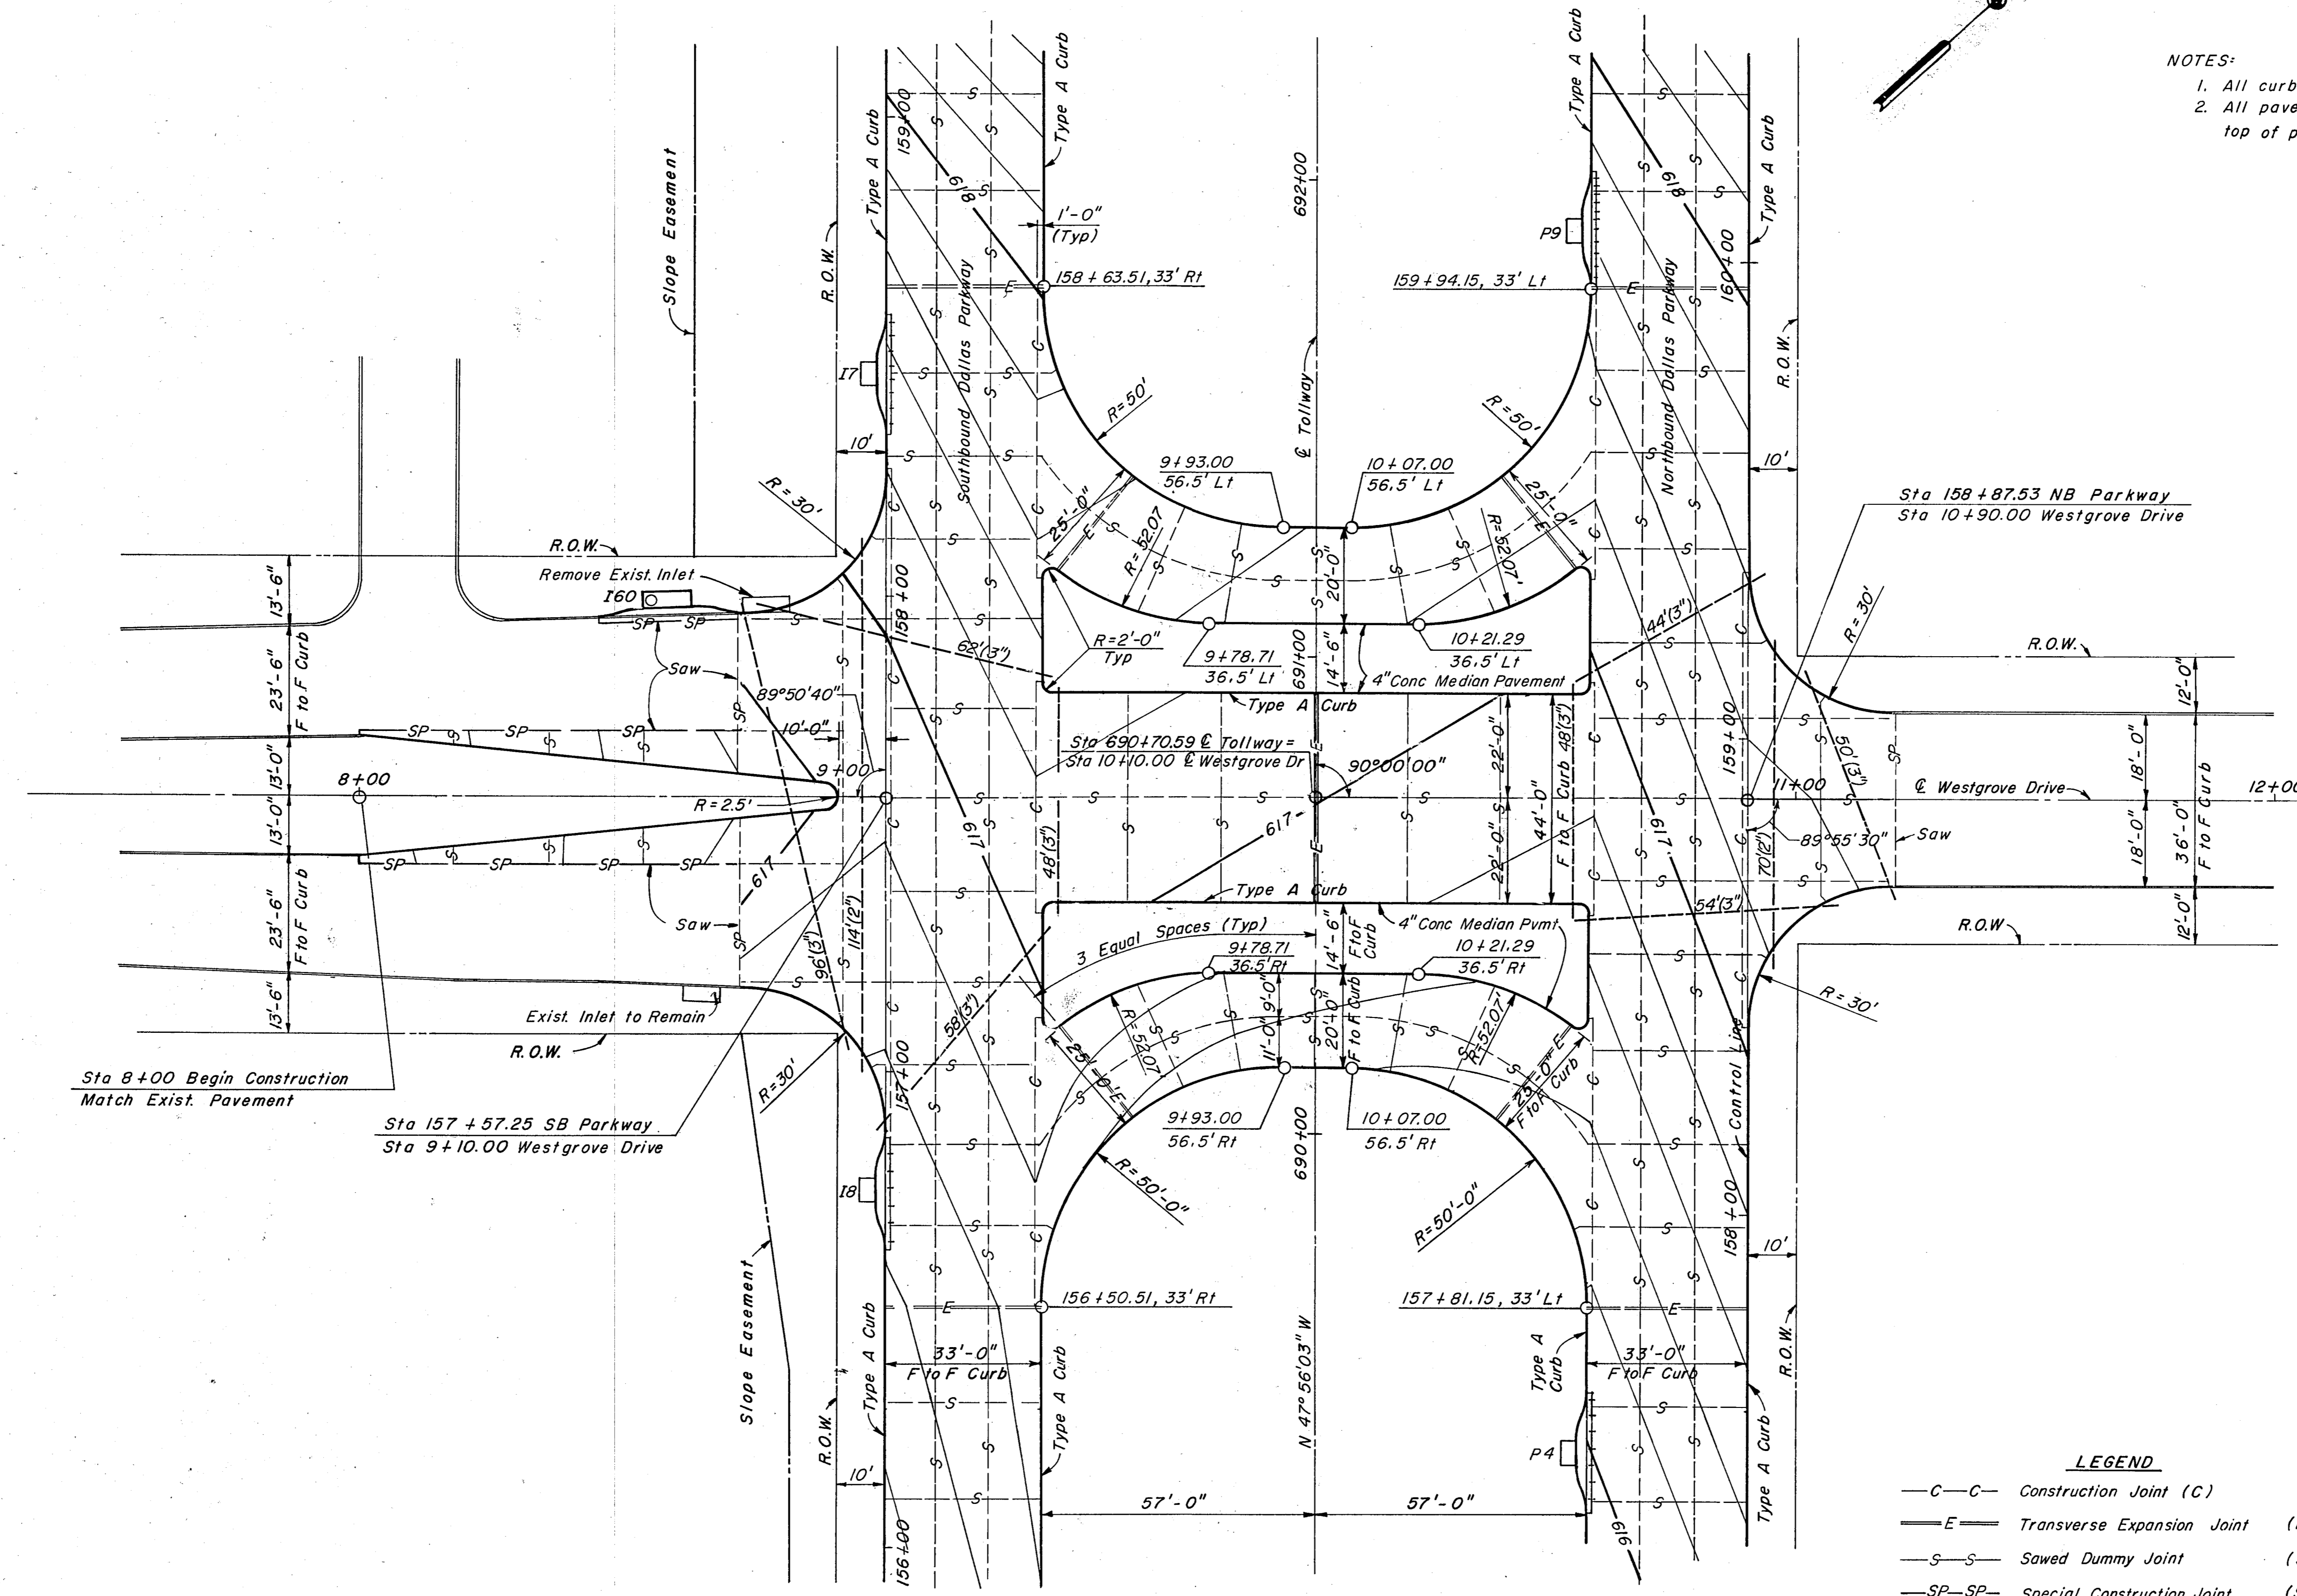

Sta 8+00 Begin Construction
Match Exist. Pavement

Sta 157 + 57.25 SB Parkway
Sta 9 + 10.00 Westgrove Drive

LEGEND

—C—C—	Construction Joint (C)	
—E—E—	Transverse Expansion Joint	(E)
—S—S—	Sawed Dummy Joint	(S)
—SP—SP—	Special Construction Joint	(SP)
----	PVC Conduit	

NO.	REVISION	BY	DATE
TEXAS TURNPIKE AUTHORITY			
DALLAS NORTH TOLLWAY			
PAVING PLAN			
WESTGROVE DRIVE			
Gibbs & Hill, Inc. ENGINEERS DESIGNERS CONSTRUCTORS DALLAS			SECTION VII
DRAWN <i>CJB</i>	DATE <i>4/4/83</i>	DESIGNED <i>DWC</i>	DATE <i>4/1/83</i>
CHECKED <i>DWC</i>	DATE <i>4/5/83</i>	SCALE	<i>1" = 20'</i>
CONTRACT NO. DNT-115 SHEET R 32 OF R 85			