


CONSTRUCTION PLANS


FOR

THE ABERDEEN

CITY OF ADDISON, TEXAS

DEVELOPER:
HURD DEVELOPMENT CO.
14951 N. DALLAS PARKWAY
DALLAS, TEXAS 75240
(214) 239-8196

PREPARED BY :
 **GRAHAM ASSOCIATES, INC.**
3010 L.B.J. FREEWAY
SUITE 300
DALLAS, TEXAS 75234
(214) 241-4600

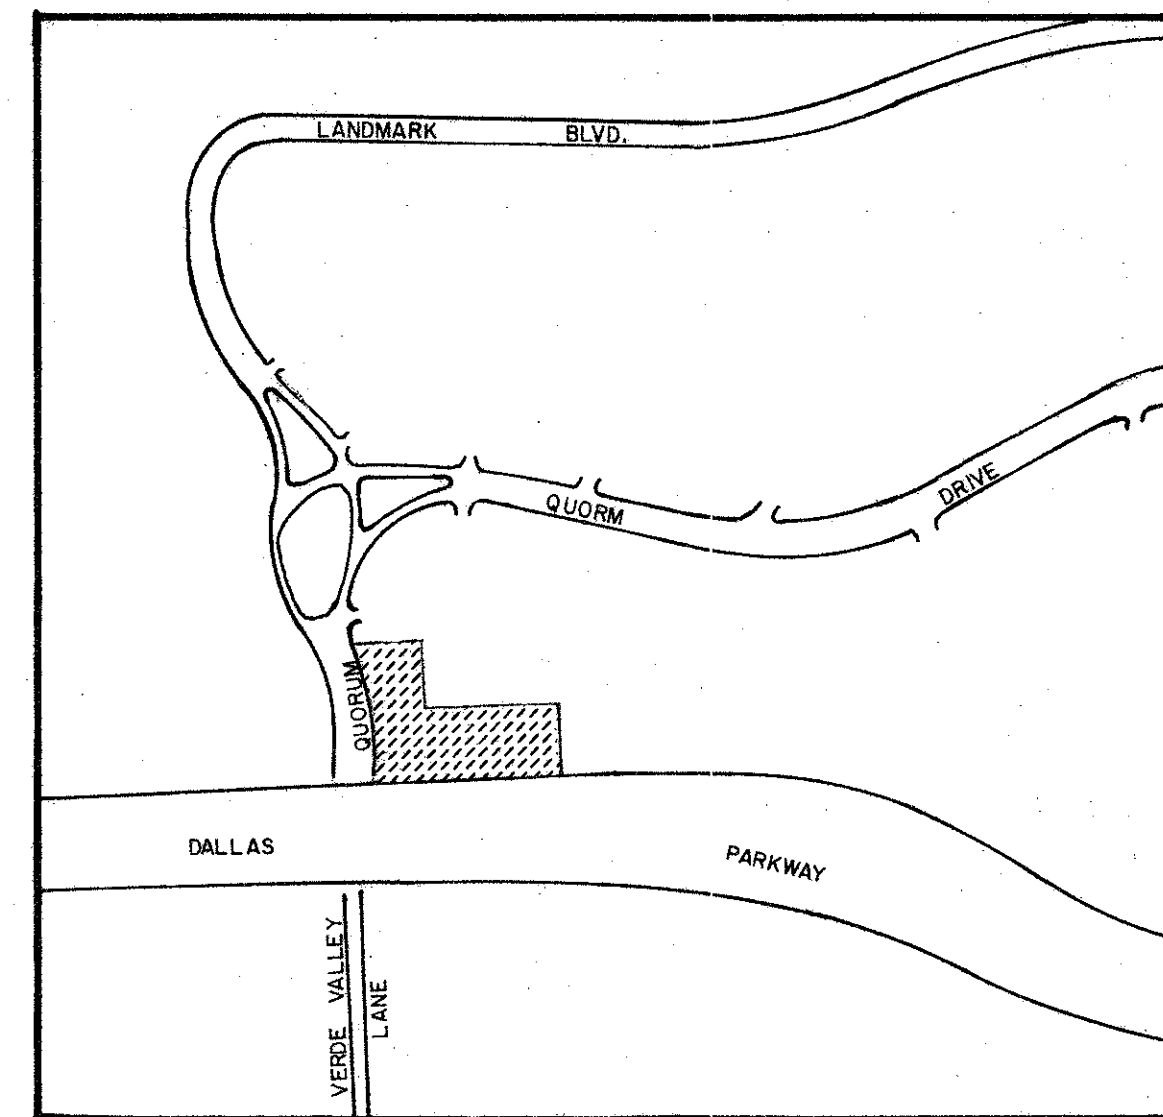

VICINITY MAP



SCALE: 1"=400'

DEPARTMENTAL REVIEW	HOLD	APPROVED	REVISED BY
ENGINEERING			
PLANNING			
UTILITIES			
STREETS			
LANDSCAPE			

INDEX

SHEET NO.	DESCRIPTION
1	FINAL PLAT
2	DIMENSIONAL CONTROL
3	UTILITY PLAN
4	DRAINAGE AREA MAP
5	GRADING PLAN
6--8	STANDARD DETAILS

Warren K. Baethge