
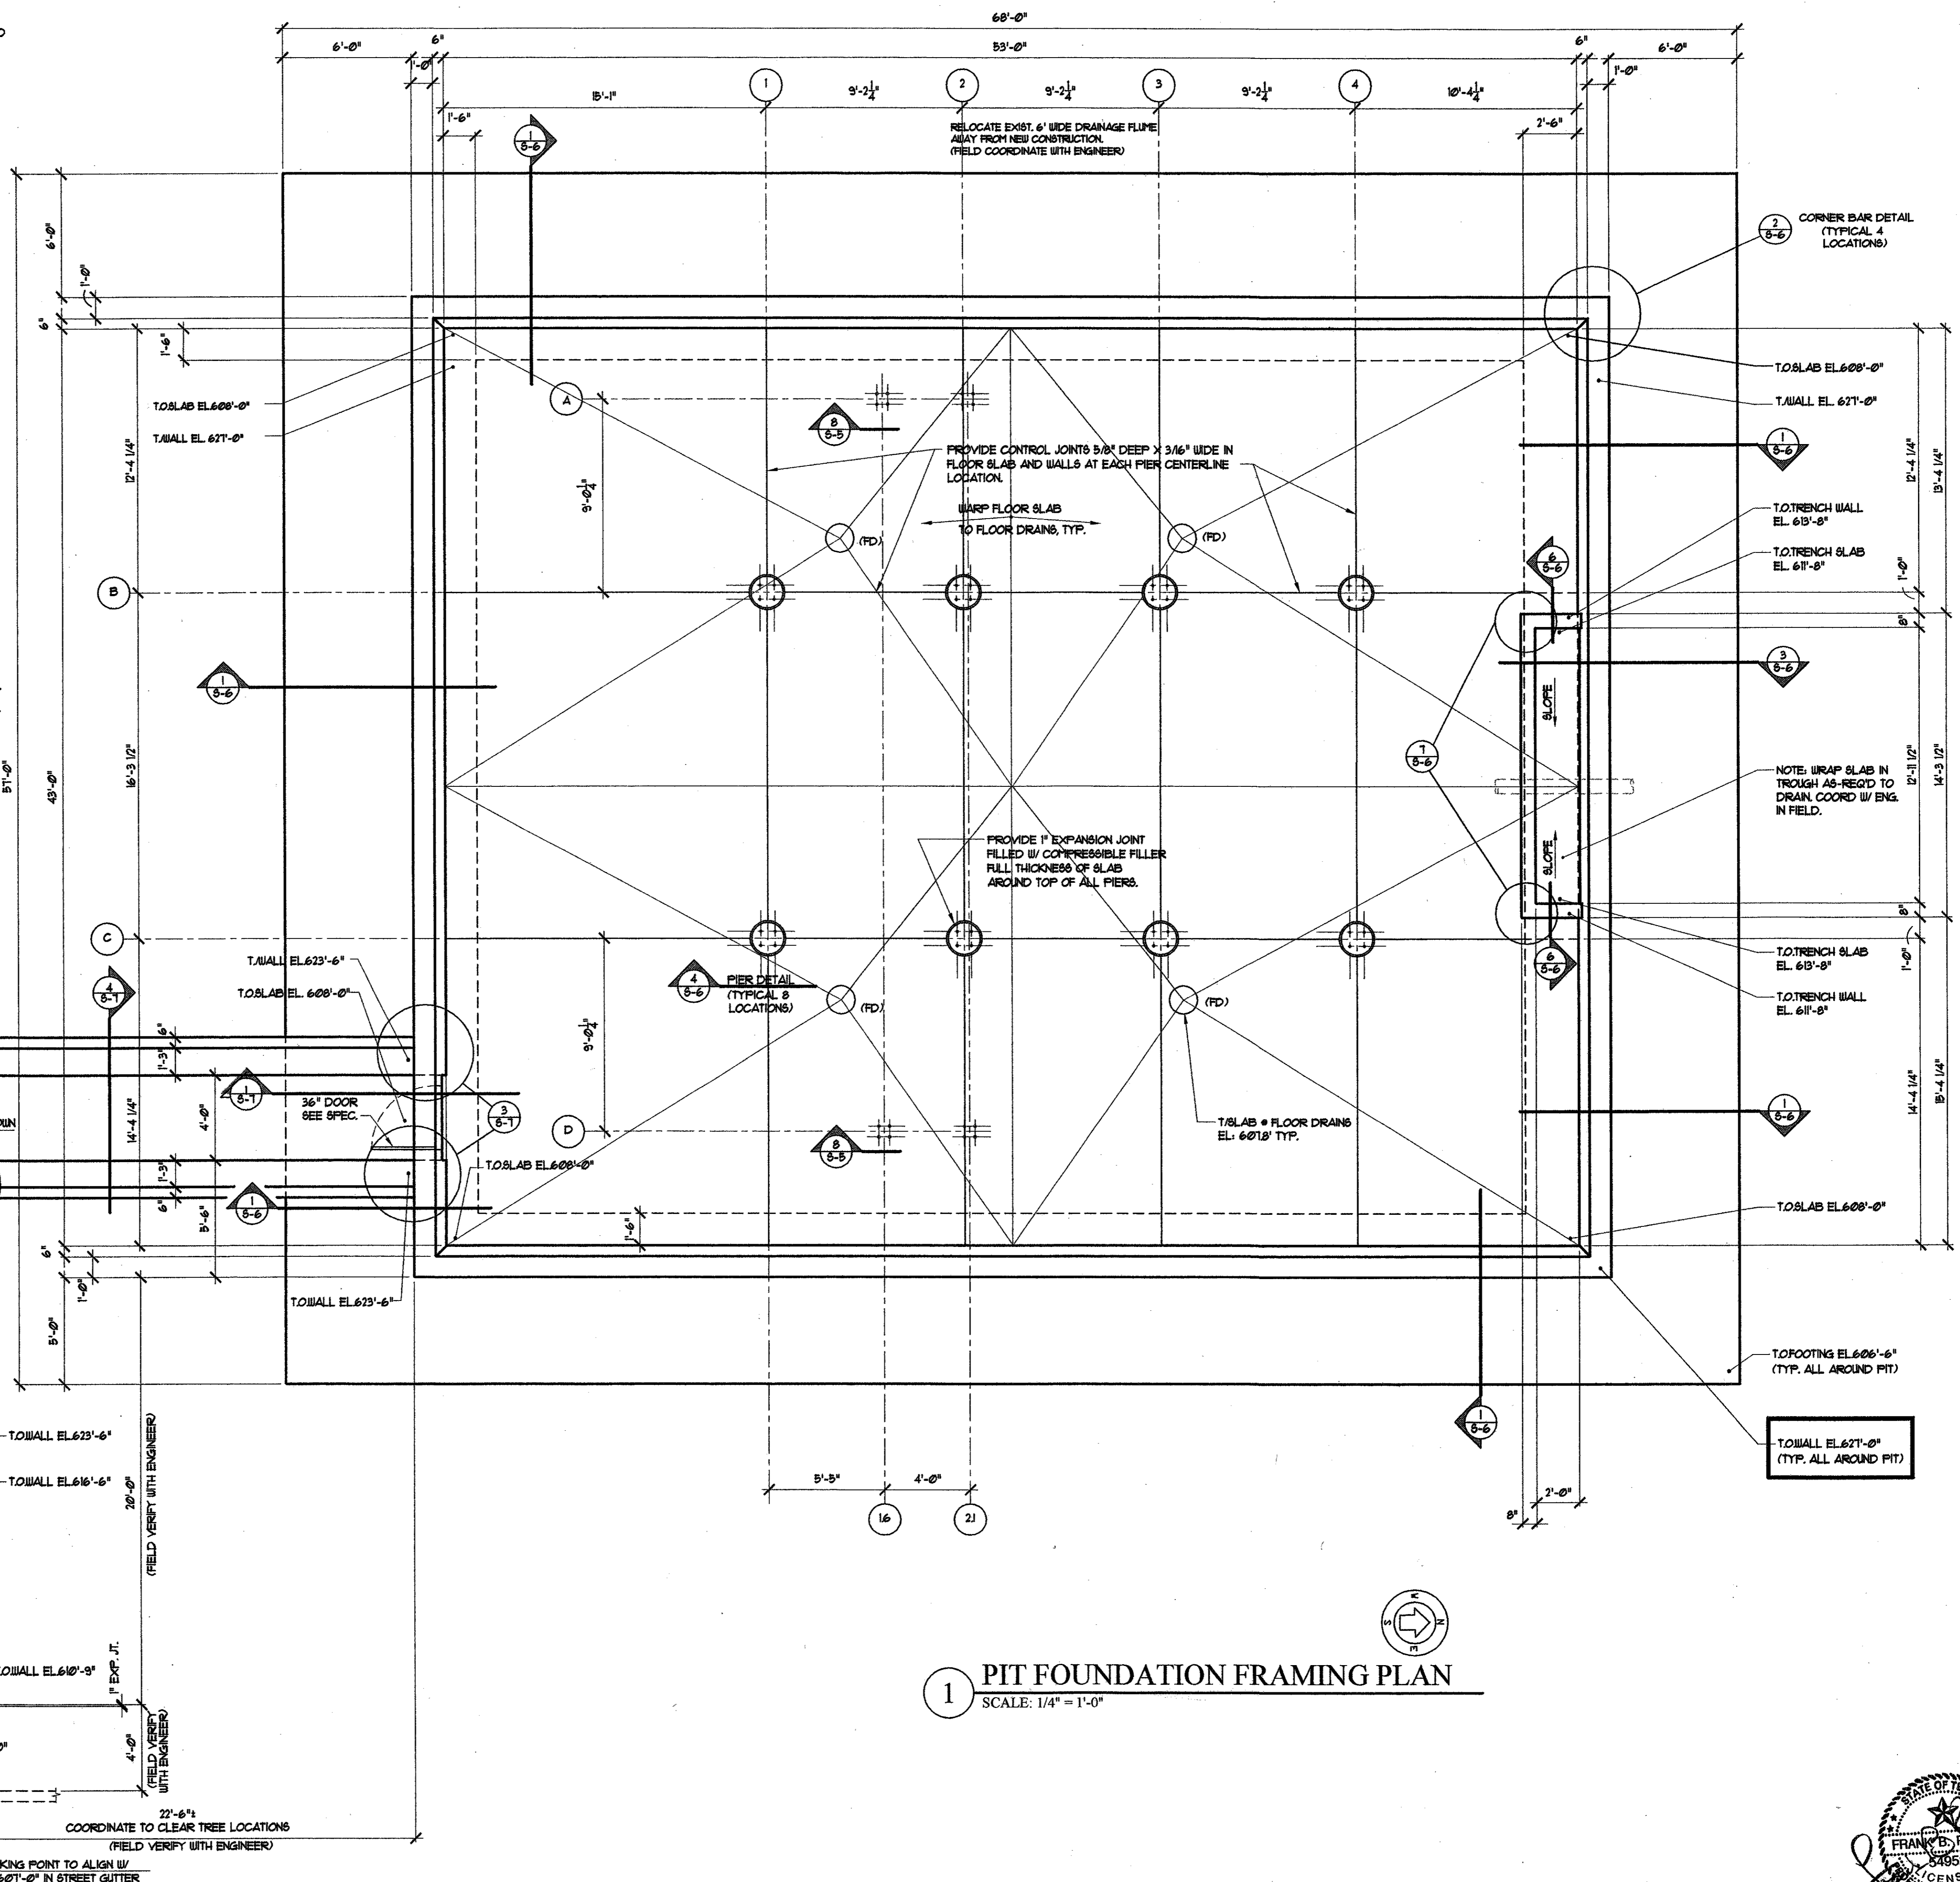


2 WING WALL FOUNDATION FRAMING PLAN
 SCALE: 1/4" = 1'-0"
 SECTION INDICATES LOW END OF RETAINING WALL

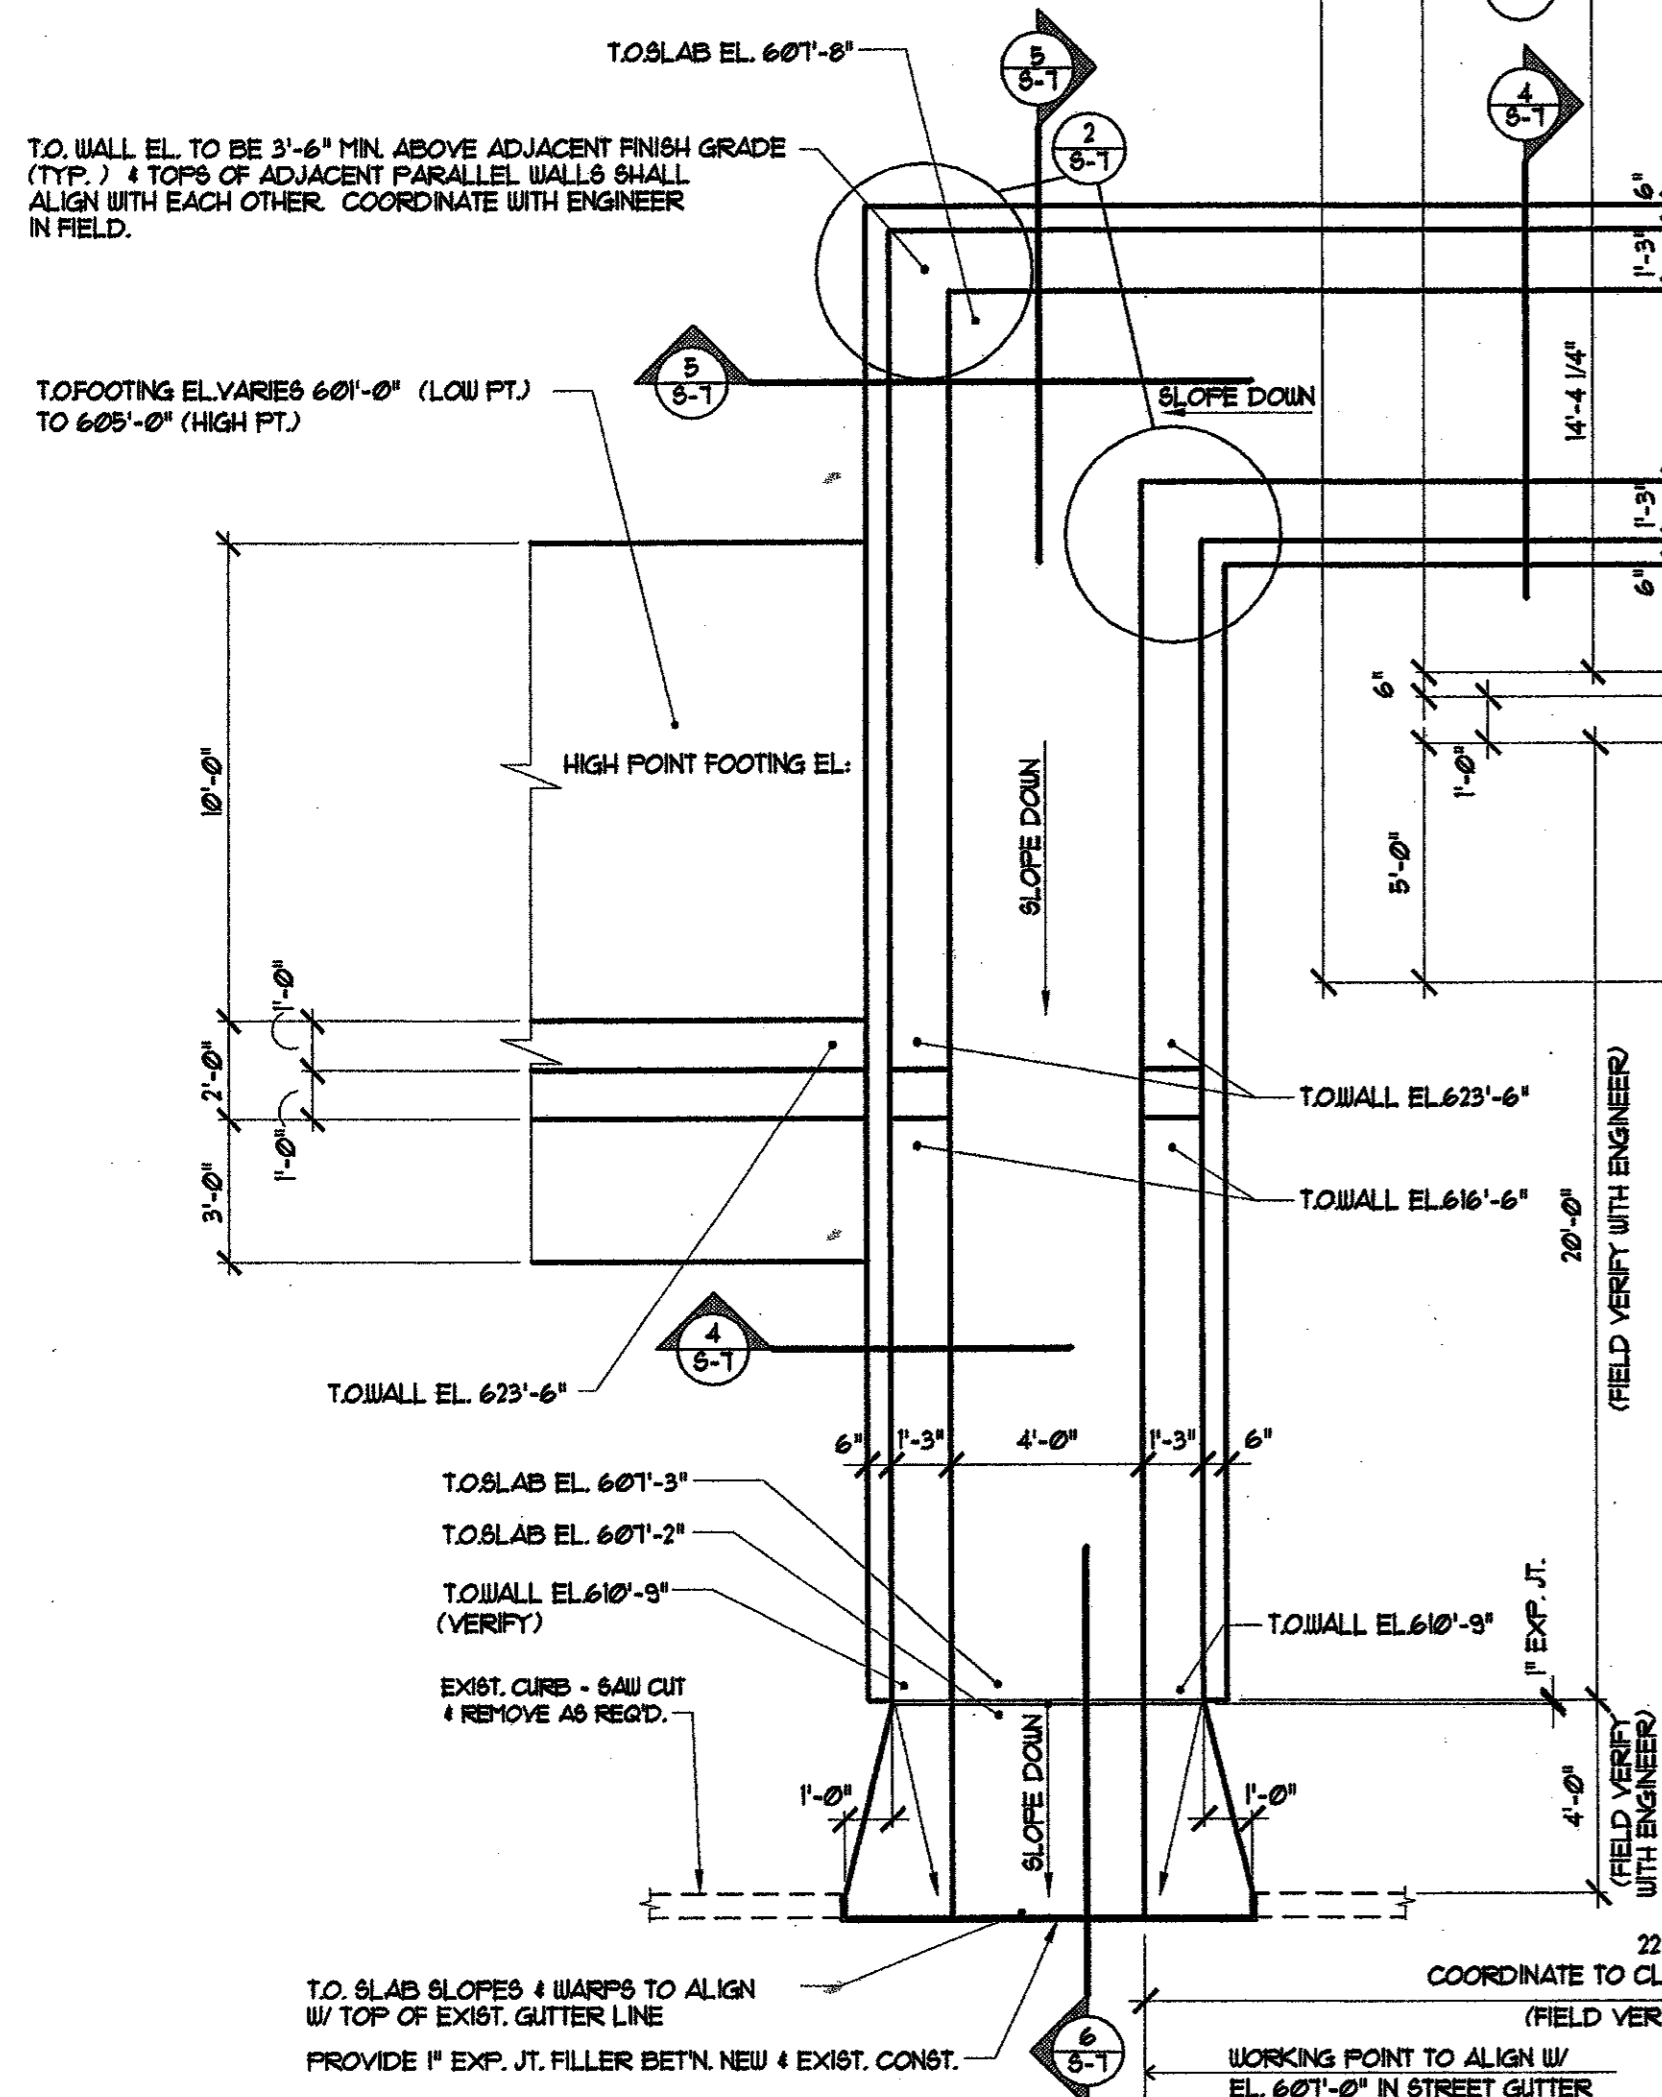

1 PIT FOUNDATION FRAMING PLAN
 SCALE: 1/4" = 1'-0"

DFW Consulting Group, Inc.
 8410 Sterling
 Irving, TX 75063
 (972) 929-1199

Structural Engineering
 Architectural Engineering
 8888 Northwest Plaza Drive
 Suite 214
 Dallas, Texas 75225
 214-873-0170 Fax
 214-873-0170
 reedyfr@earthlink.net



Mary Kay, Inc.
 Corporate 1
 Addison, Texas
 Cooling Tower Addition

Project Revisions

Project Number
02110

Issue Date
23 July 2003

Sheet Title
FOUNDATION FRAMING PLAN

Sheet Number
S-02

