


Addison Rd

Dallas Parkway

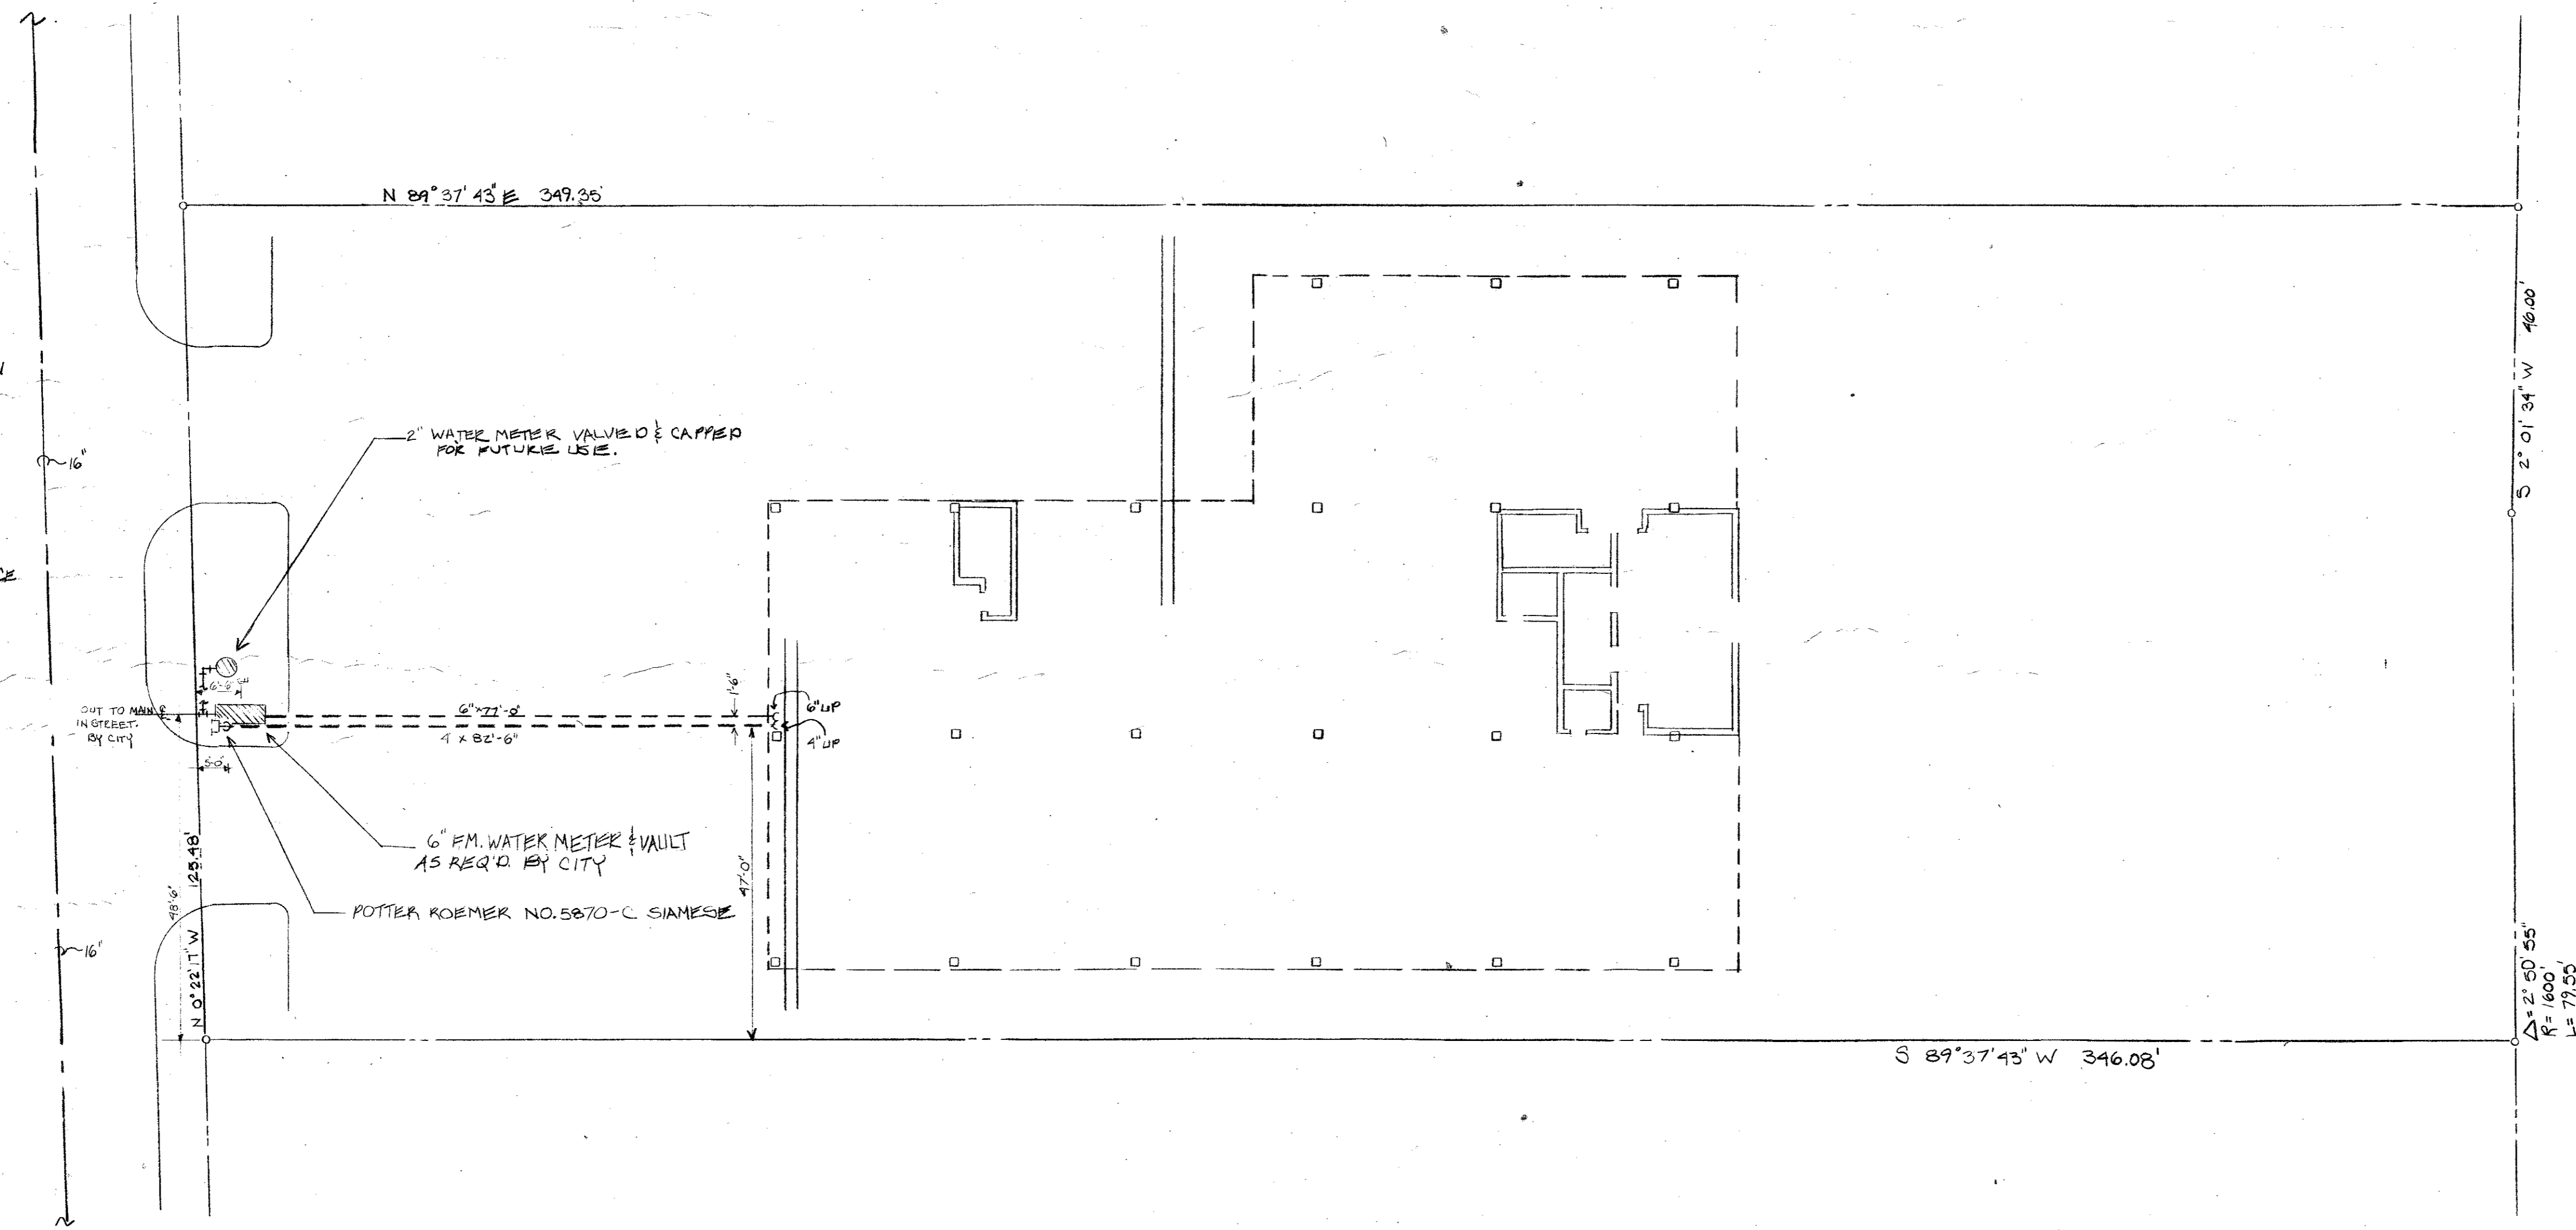

PARKWAY OFFICE CONDOMINIUMS  
 SITE PLAN - PROPOSED UNDERGROUND RELOCATION  
 SCALE: 1/4" = 1'-0"

CITY OF ADDISON  
 APPROVED  
 [Signature]  
 4-28-83

DATE: 4-28-83  
 TIME: 10:00 AM  
 BY: [Signature]  
 TITLE: [Signature]  
 I HEREBY CERTIFY THAT THE ABOVE IS A TRUE AND CORRECT COPY OF THE ORIGINAL AS SUBMITTED TO THE CITY OF ADDISON.

<p><b>NORTHSTAR FIRE PROTECTION CO. 16885</b>          3380 WILEY POST ROAD • DALLAS, TEXAS 75006 • PHONE (214) 239-1482</p>	TITLE: PARKWAY OFFICE CONDOS DALLAS PARKWAY / ADDISON ROAD ADDISON, TEXAS	DATE: 4-29-83 JOB NO.: SHEET: 1 OF 1
	DRAWN BY: HRT	