


**NOTES:**


- 1. WALKS TO HAVE A 1% CROSS-SLOPE TO DRAIN TO LOW SIDE OF WALK
- 2. REF SHEET 15/44 FOR GENERAL NOTES AND LEGEND

**RESERVOIR**

MATCHLINE A

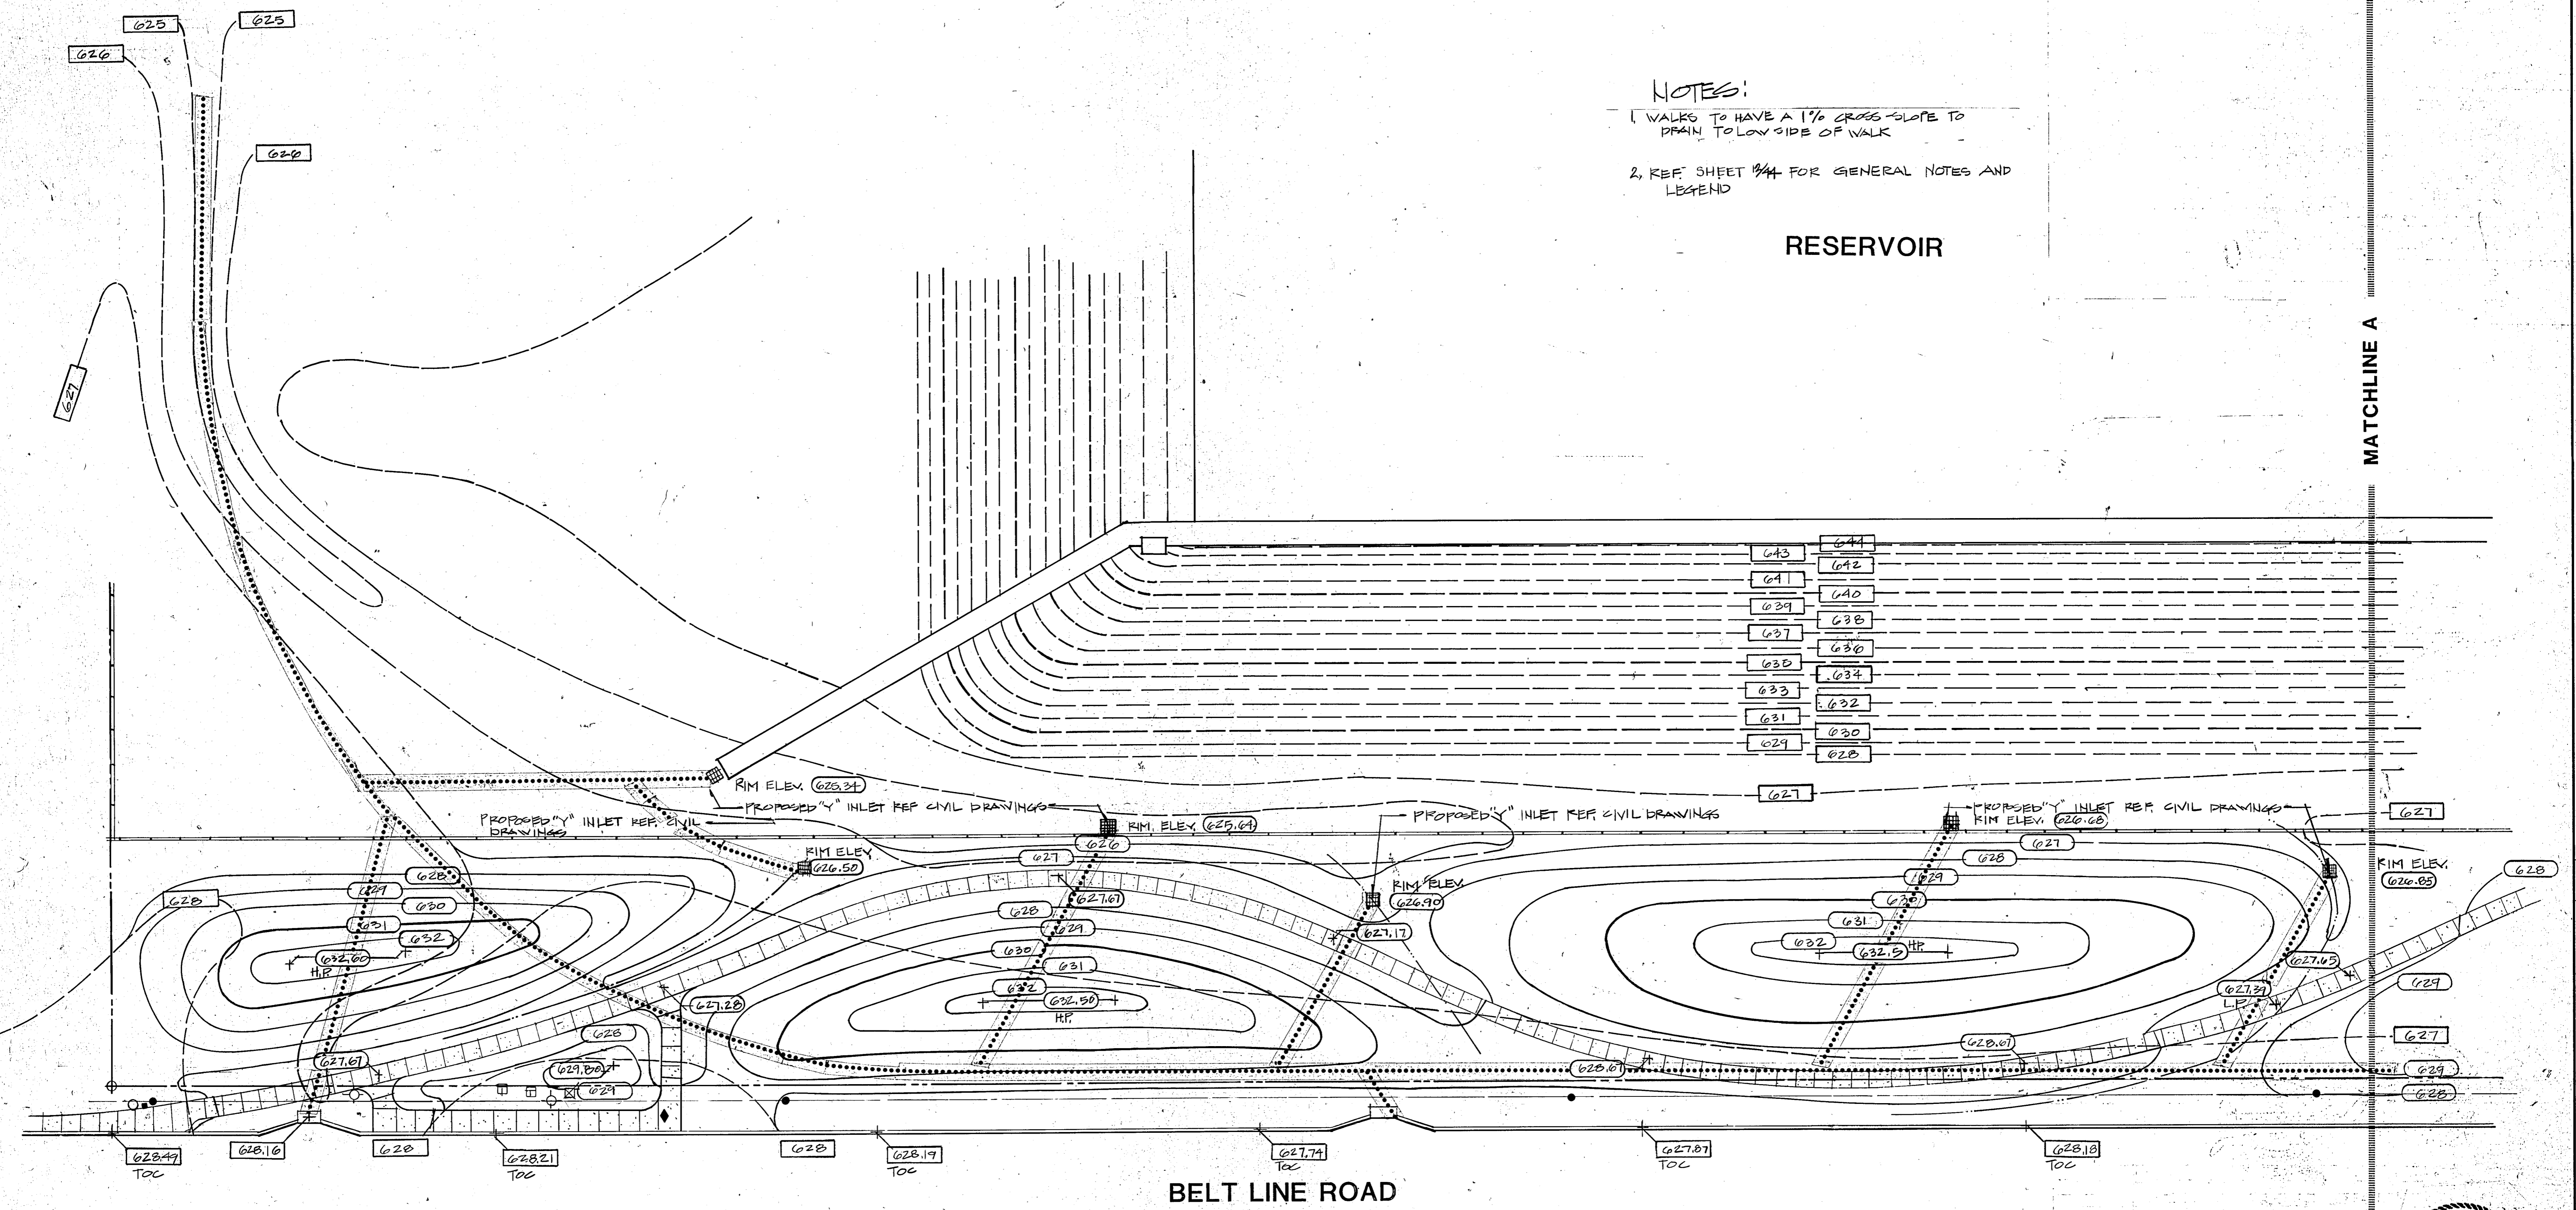

**GRADING PLAN**  
SCALE: 1"=20'-0"

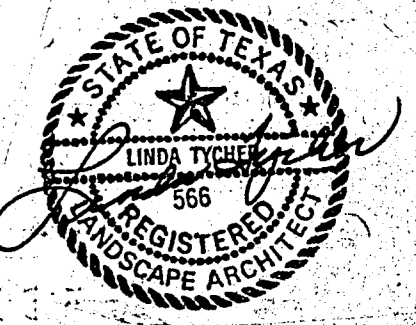

BELTWOOD RESERVOIR EXPANSION

**GRADING PLAN**

DALLAS WATER UTILITIES  
CITY OF DALLAS, TEXAS  
Turner Collie & Braden Inc.

DESIGN	CONTRACT NO.	SHEET NO.
DRAWN	89-79	15
TRACED	FILE NO.	OF 44
CHECKED	630 Q 700 F	
DATE		

**LINDA TYCHER**  
landscape architecture  
& ASSOCIATES  
11415 N. CENTRAL EXP. 3800 SUITE 101  
DALLAS, TEXAS 75243 PH: (214) 791-1211