



RM NO	ROOM NAME
G1	LOBBY
G2	ELEVATOR MACHINE ROOM
G3	STAIR PRESSURIZATION
L1	UNASSIGNED
L2	CABLE CHASE
L3	VESTIBULE
M1	ELECTRICAL EQUIPMENT
M2	CABLE CHASE
M3	VESTIBULE
T1	ELECTRONIC EQUIPMENT
T2	CABLE CHASE
T3	VESTIBULE
J1	CORRIDOR
J2	CABLE CHASE
J3	RESTROOM
J4	VESTIBULE
S1	STAIR


- NOTES :**
- REFERENCE MECHANICAL AND ELECTRICAL DRAWINGS FOR DETAILED LEGEND INFORMATION.
 - PROVIDE (2)HR RATED CEILING AT ROOM G3.

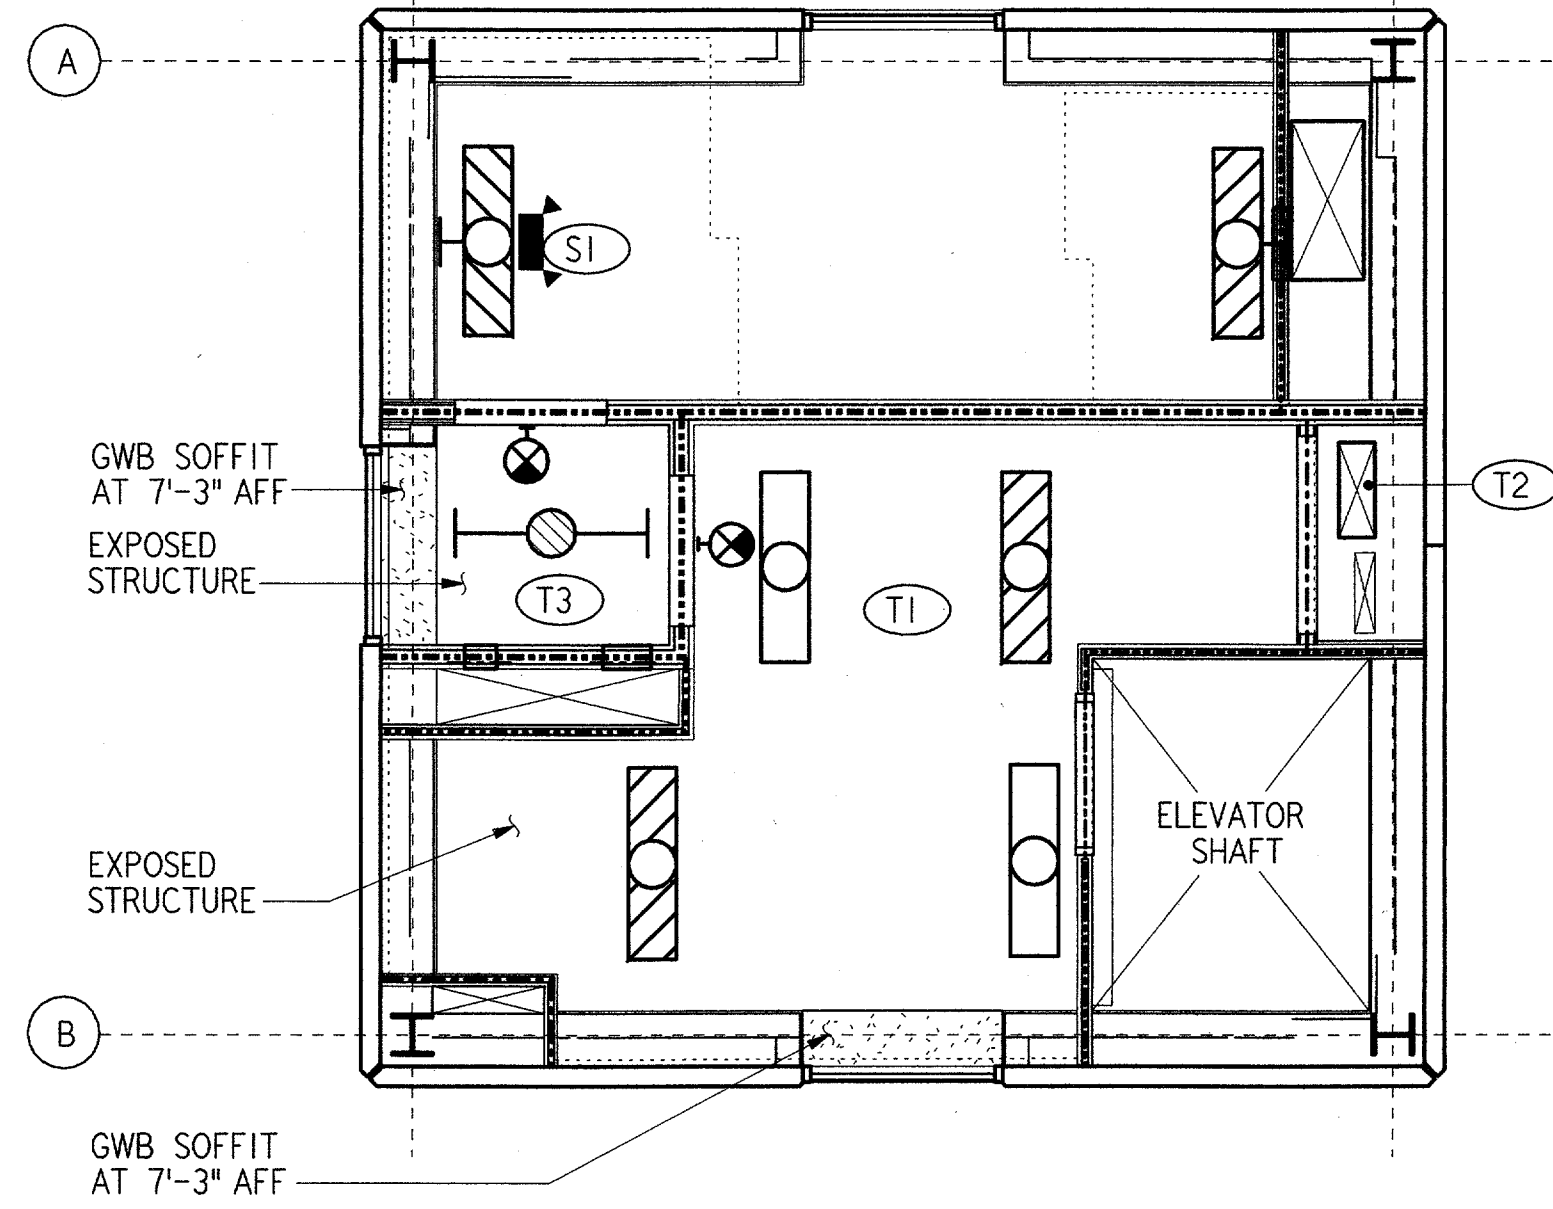


TOP INTERMEDIATE LEVEL
 1/4" = 1'-0" EL = 30'-0"

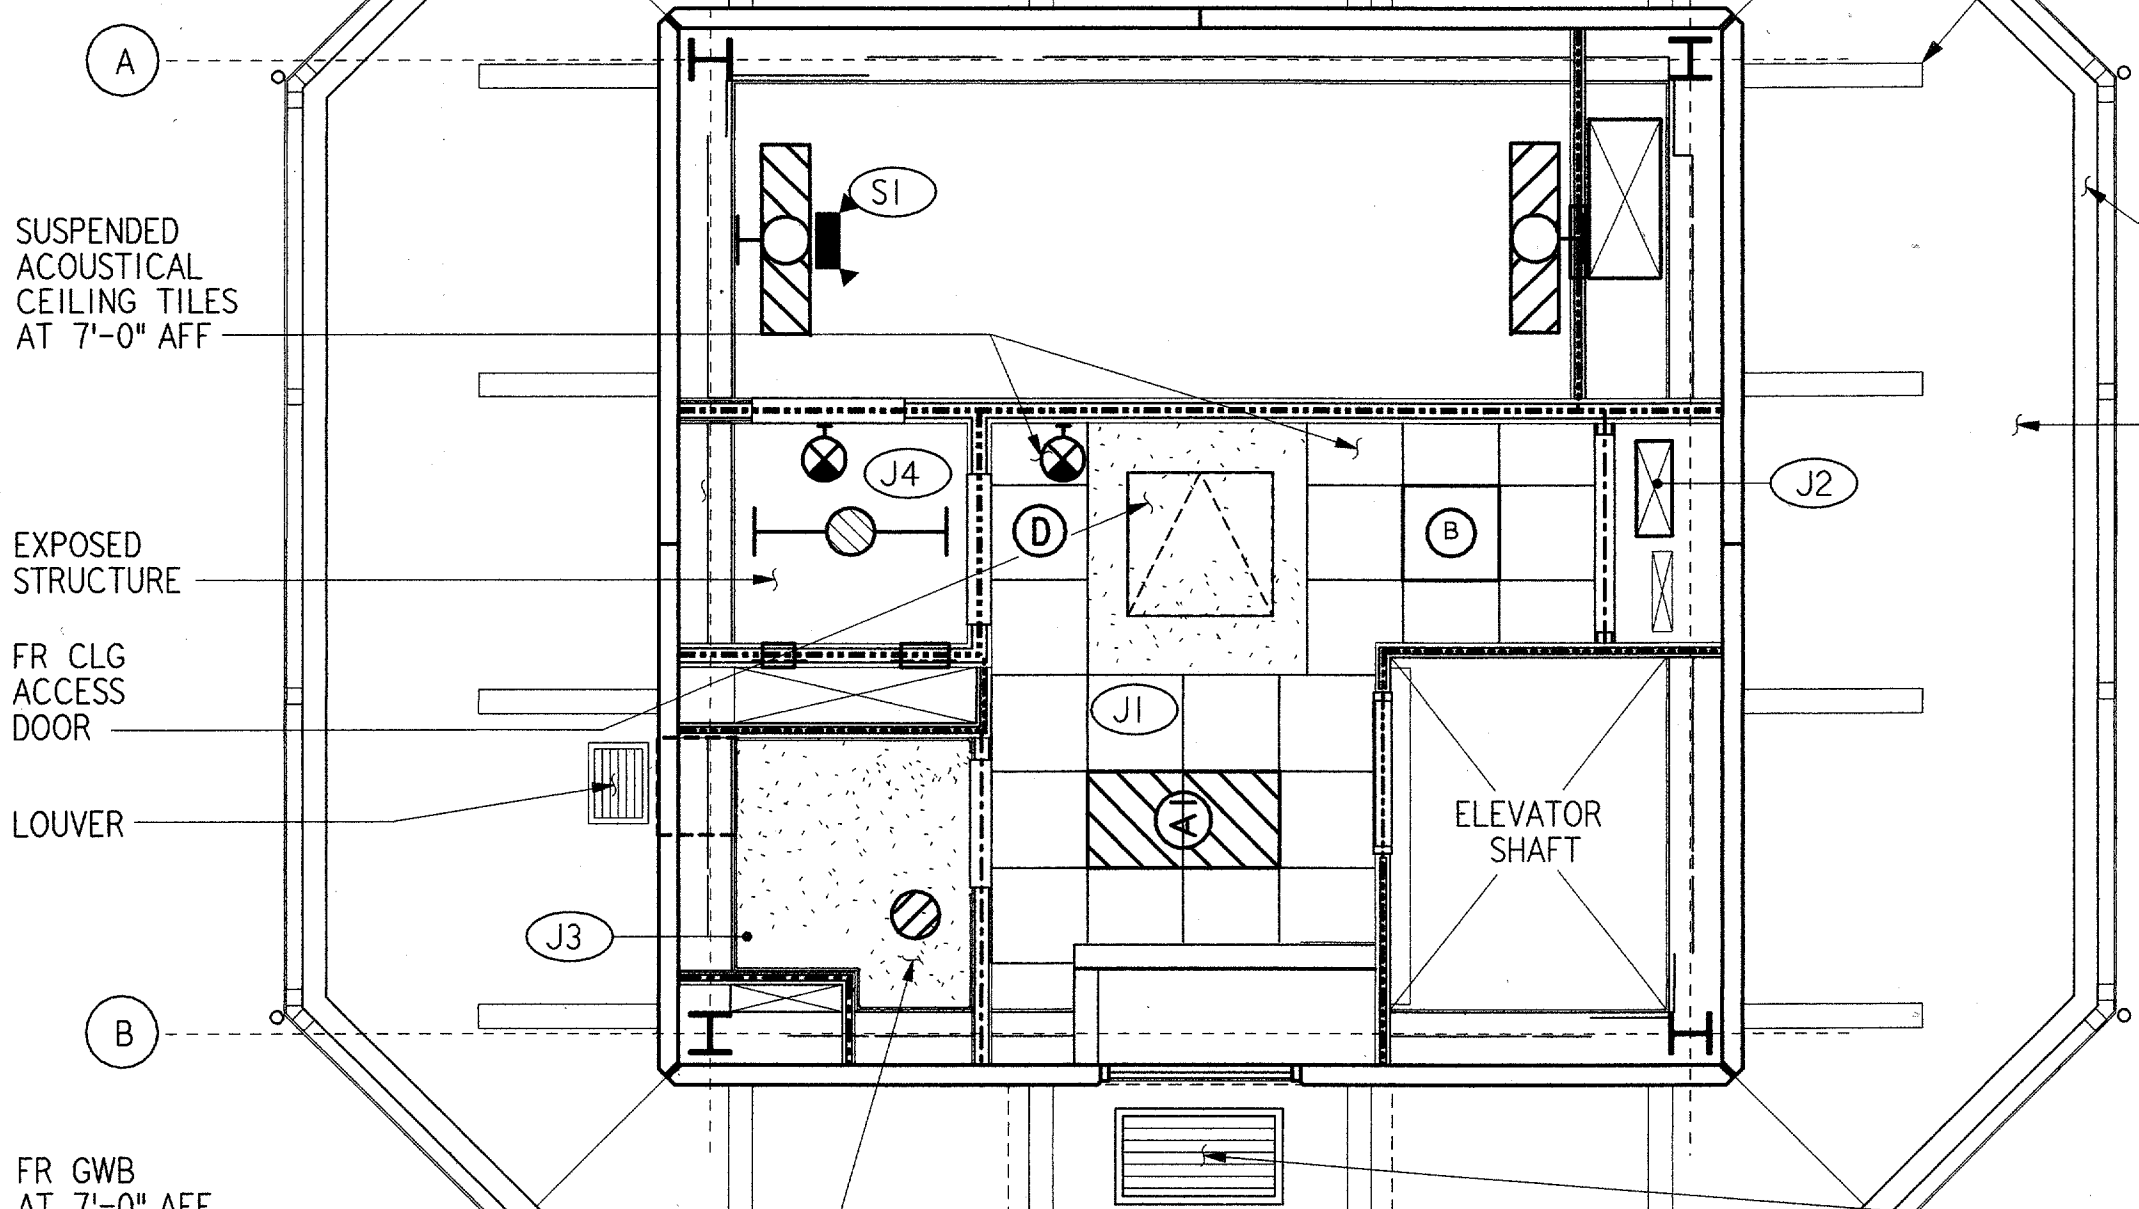


JUNCTION LEVEL
 1/4" = 1'-0" EL = 40'-0"

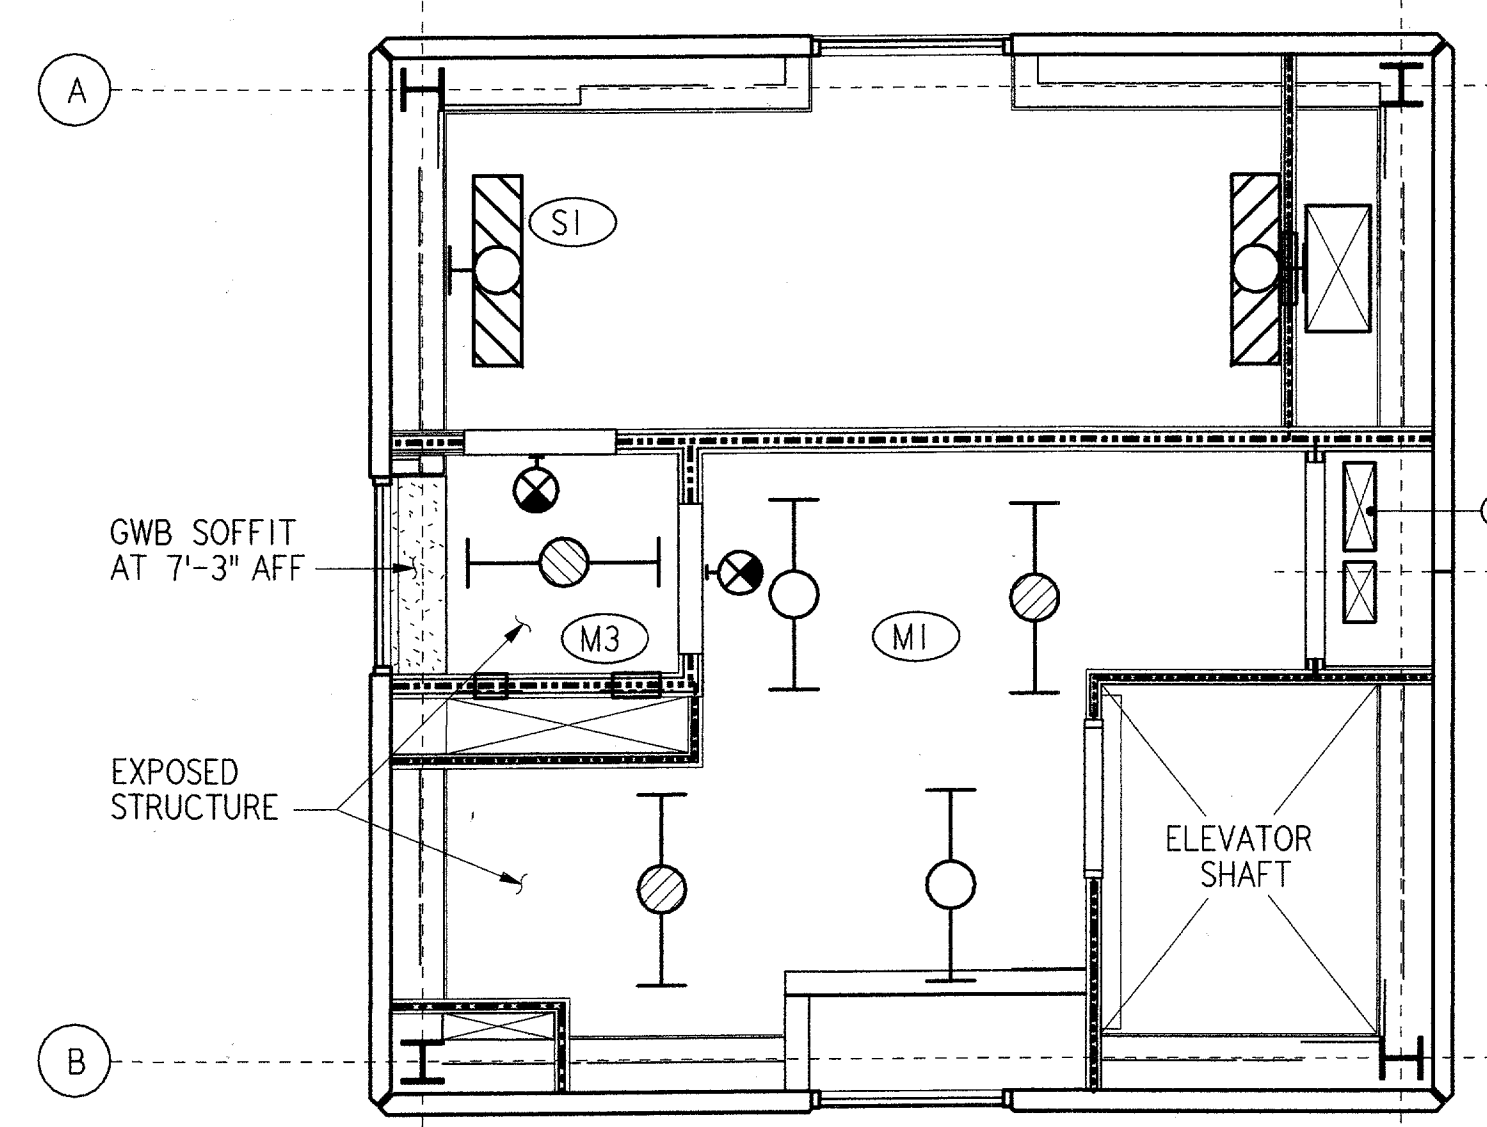


MIDDLE INTERMEDIATE LEVEL
 1/4" = 1'-0" EL = 20'-0"

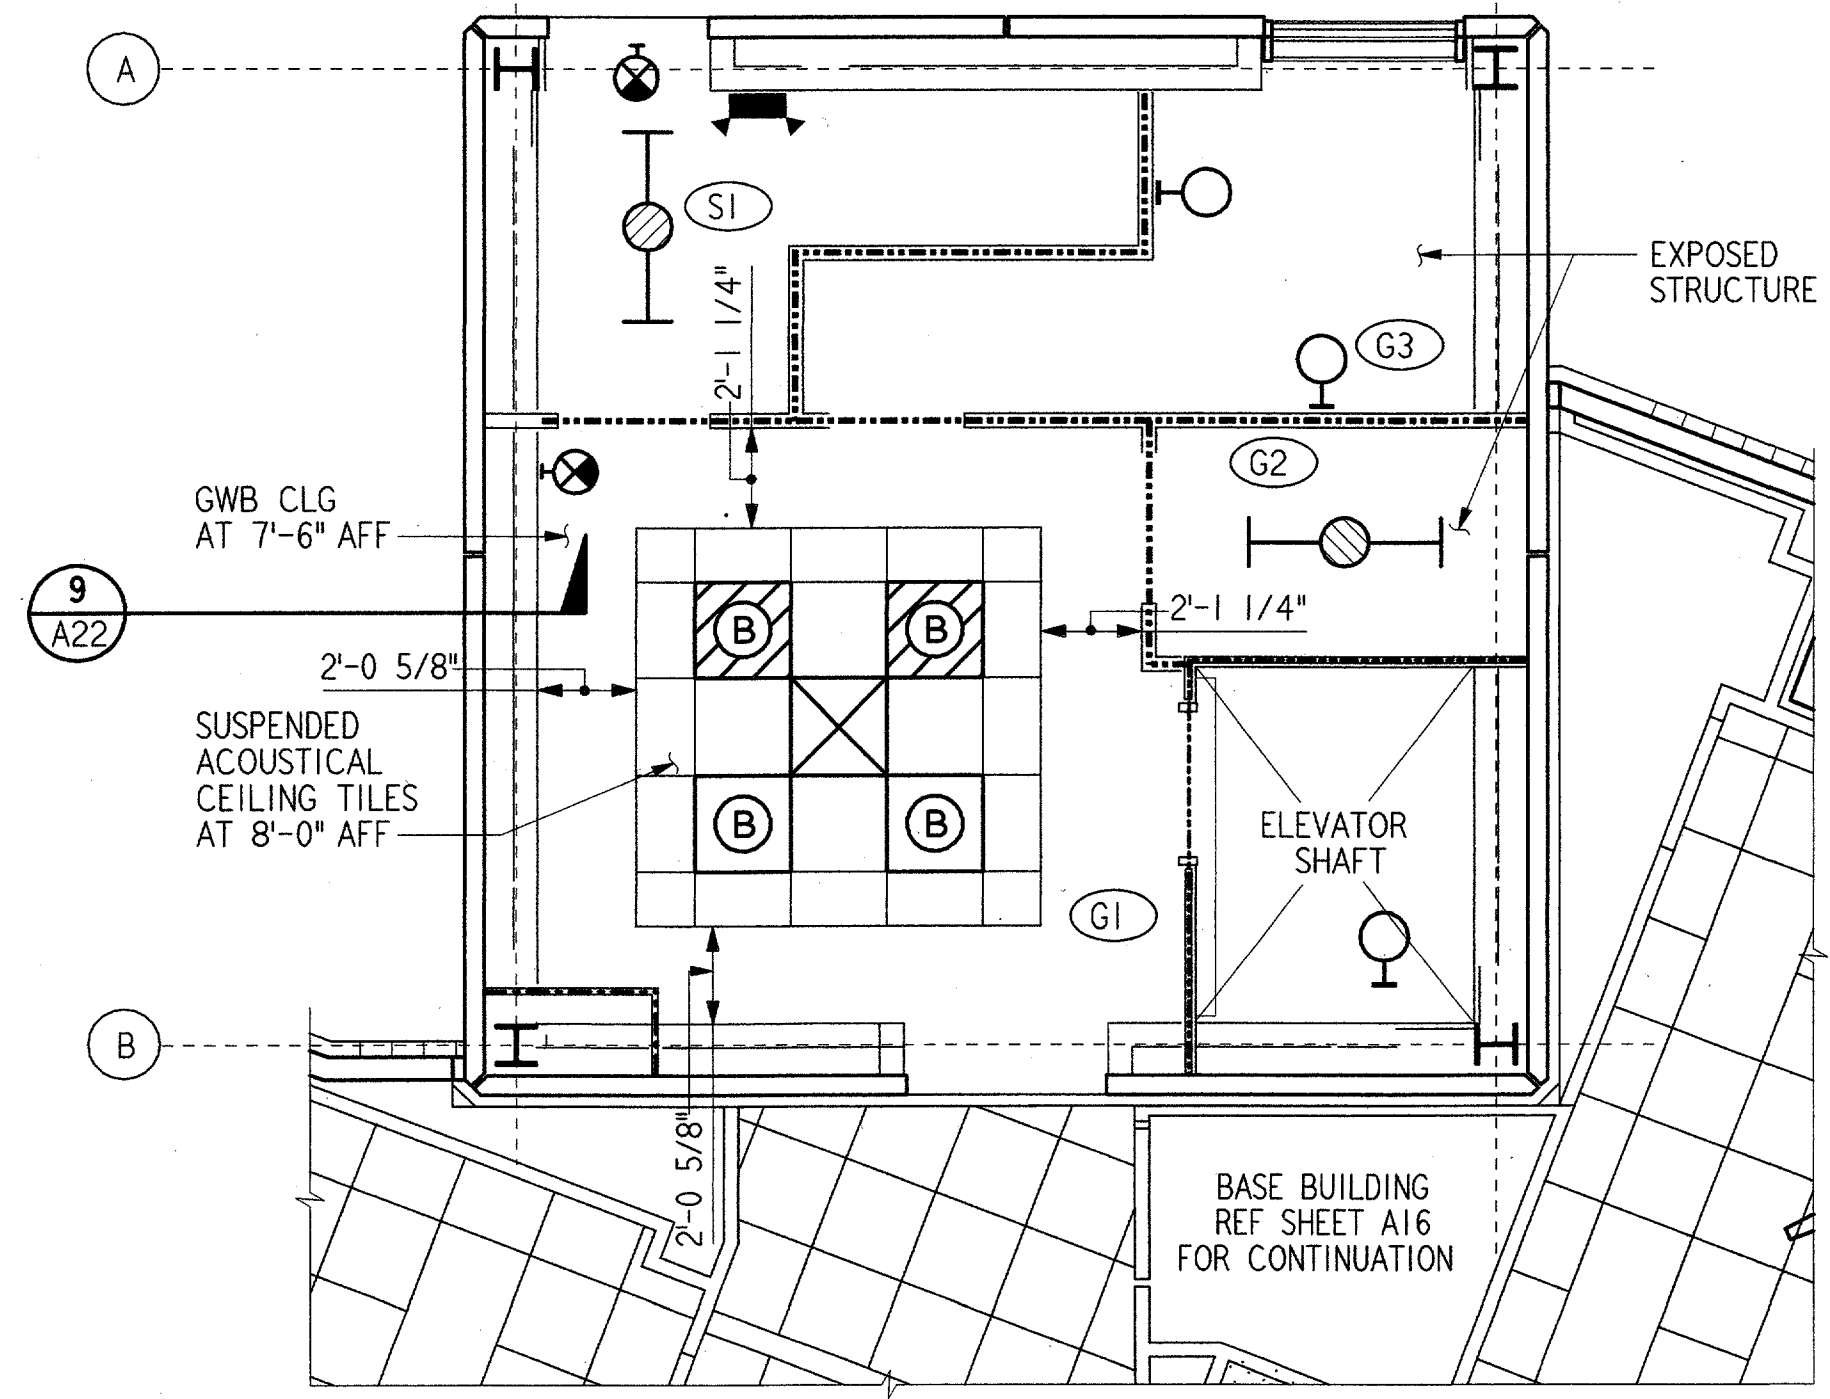


GROUND LEVEL
 1/4" = 1'-0" EL = 0'-0"

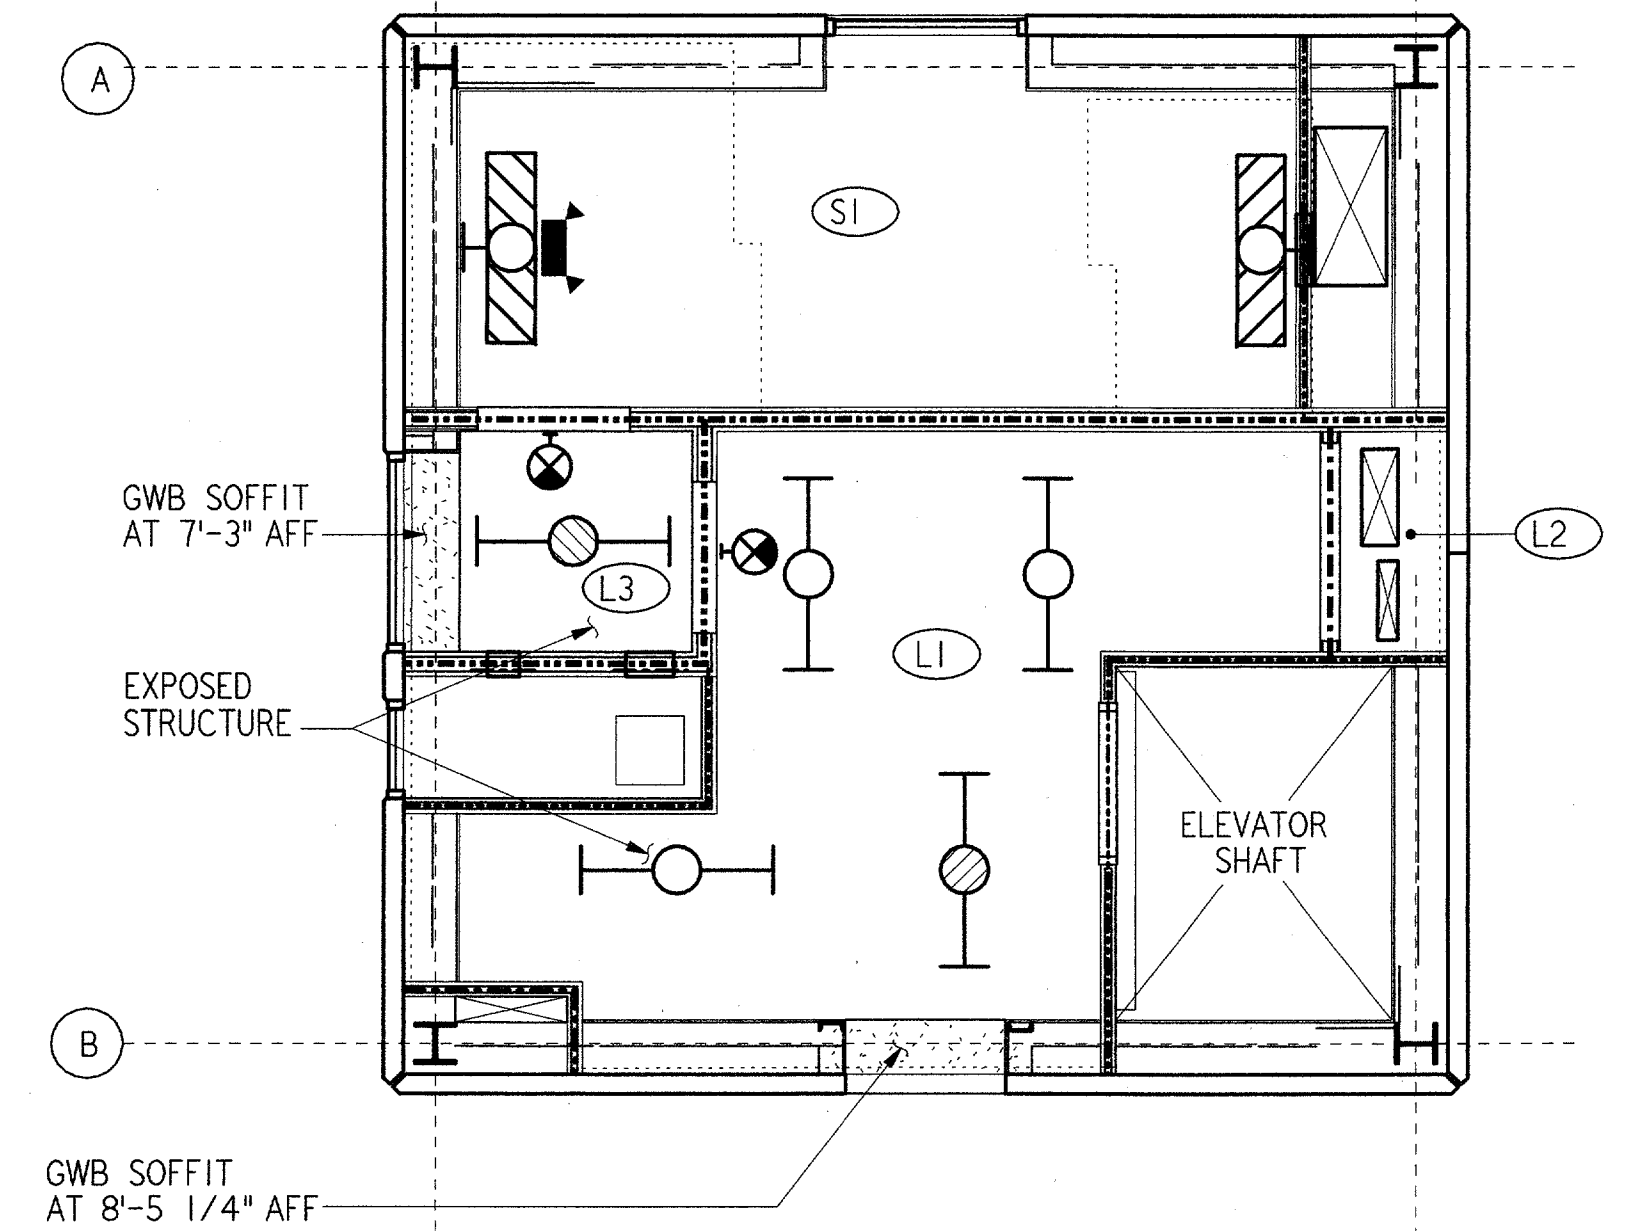

LOWER INTERMEDIATE LEVEL
 1/4" = 1'-0" EL = 10'-0"

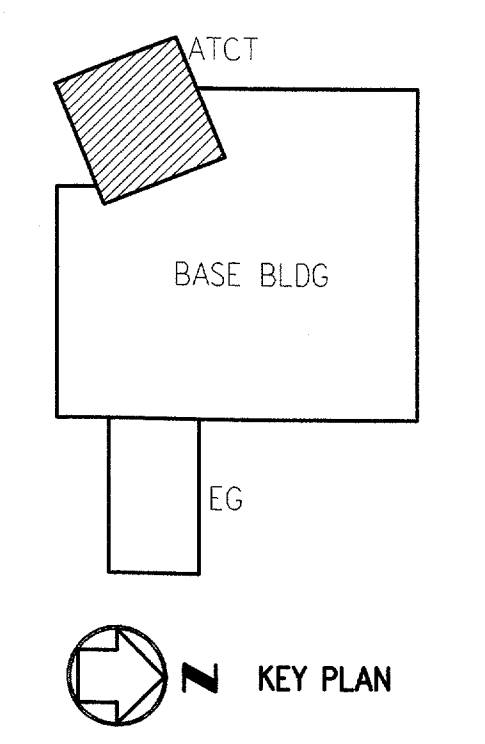

KEY PLAN

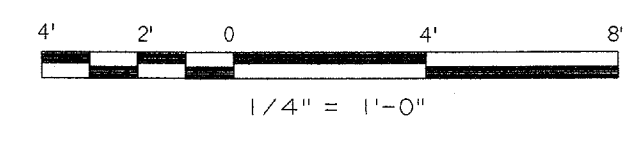

REV.	DATE	DESCRIPTION	DFTG.	CHECKED

James E. Harper
6/22/01

PARSONS
DALLAS, TX

**DEPARTMENT OF TRANSPORTATION
 FEDERAL AVIATION ADMINISTRATION**
 SOUTHWEST REGION FORT WORTH, TEXAS

LOW ACTIVITY LEVEL
 AIRPORT TRAFFIC CONTROL TOWER

**REFLECTED CEILING PLANS
 ATCT**

(ADDISON AIRPORT) TEXAS

DESIGNED: GARY WILLIAMS	ISSUED BY: AIRWAY FACILITIES DIVISION	DATE: 06-22-01
REVIEWED: A. AMBARDEKAR	APPROVED: [Signature]	DRAWING NUMBER: ADS-ATCT- A14
ORIG. DPT.: S. RAJPREEJA	FACILITY:	MANAGER TERMINAL PLATFORM, ANI-640

A14
 FILENAME: REF. DWG. :