



CITY OF ADDISON DALLAS COUNTY, TEXAS

CONSTRUCTION PLANS FOR:

VOSS ROAD AND DOOLEY ROAD SEWERS

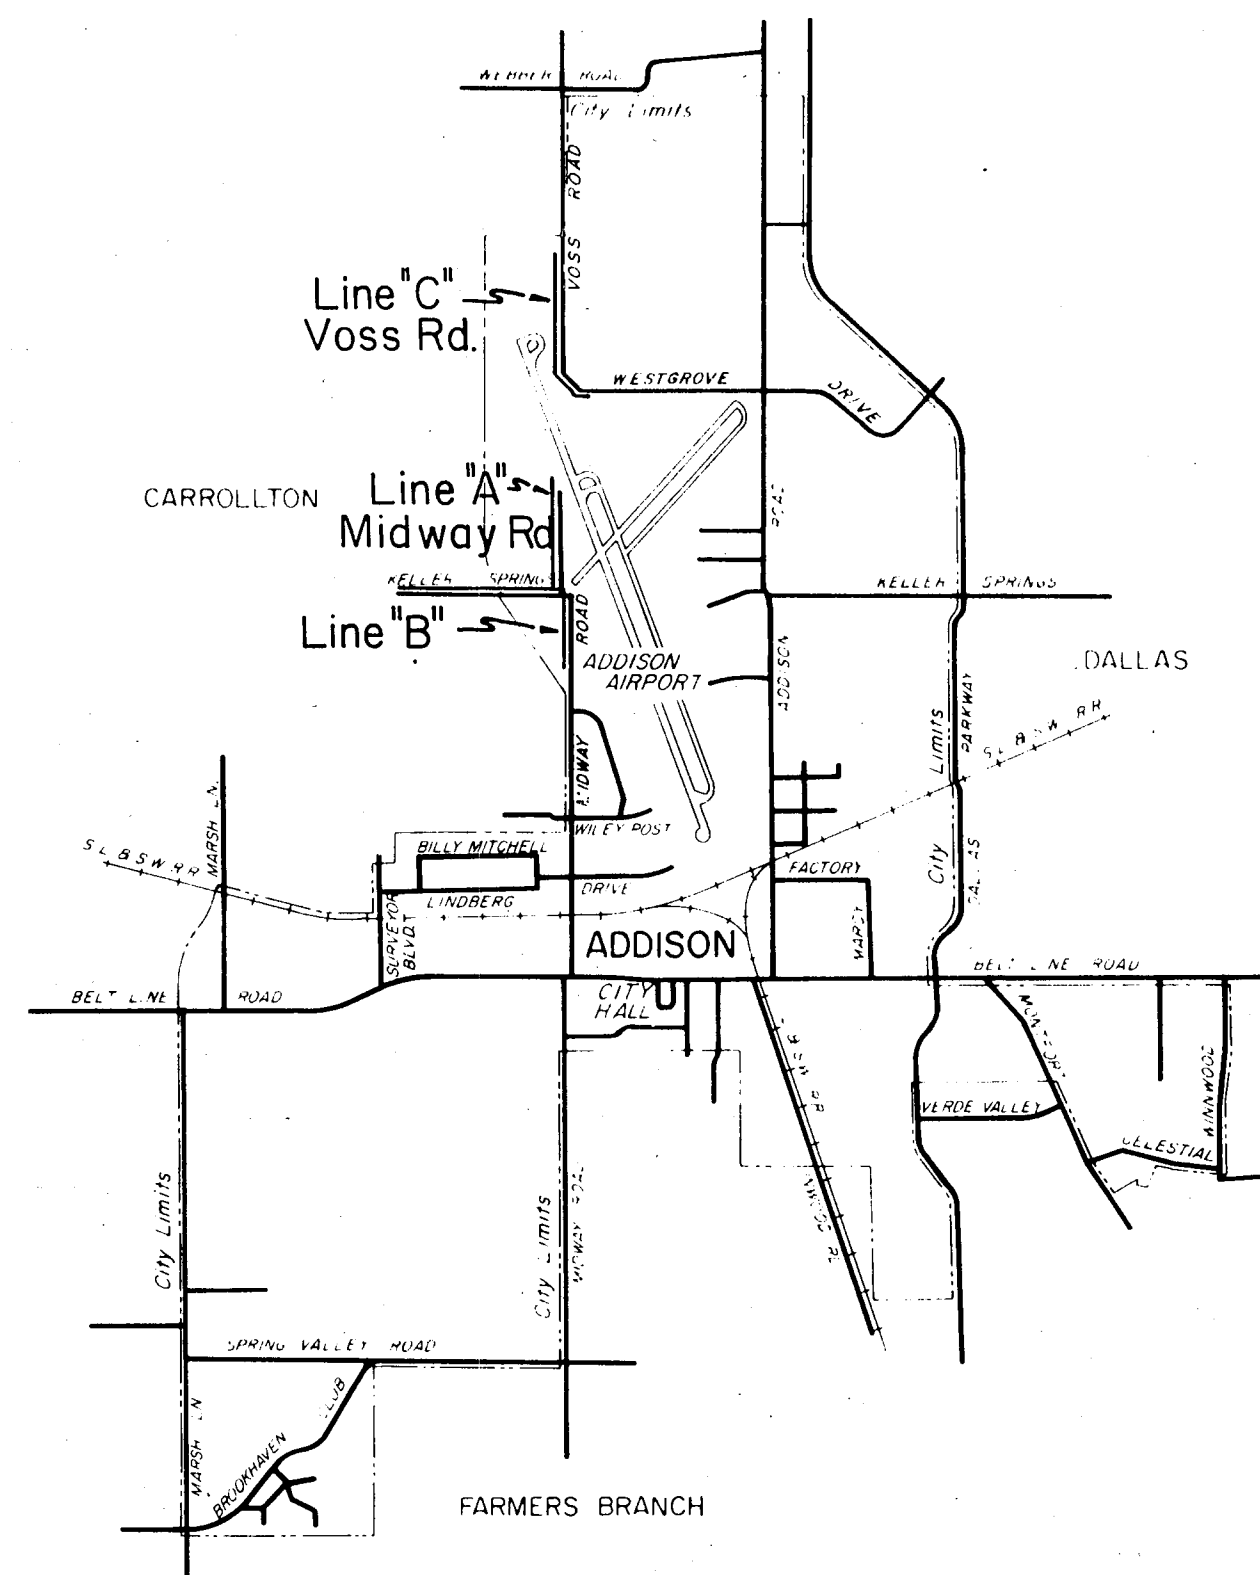

PROJECT
LOCATION

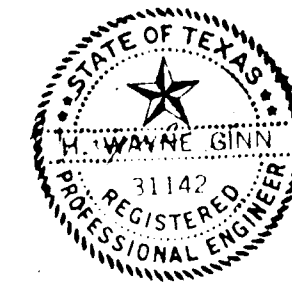

GINN **INC.**
CONSULTING ENGINEERS
DALLAS, TEXAS

JERRY J. REDDING - MAYOR

COUNCILMEN:

JOHN B. ALLEN
RICHARD RODER
WILLAM F. SELLMAYER
JACK DINGLER
TERRY ROBERTS

C.J.WEBSTER
DON PREECE


- **CITY ADMINISTRATOR**
- **DIRECTOR OF PUBLIC WORKS**

CITY OF ADDISON


APPROVED by _____
MAYOR

PLAN
 SURVIVED BY DATE
 PLOTTED BY DATE
 NOTE BOOK No. OF WAY CHECKED

PROFILE
 SURVIVED BY DATE
 PLOTTED BY DATE
 NOTE BOOK No. OF WAY CHECKED

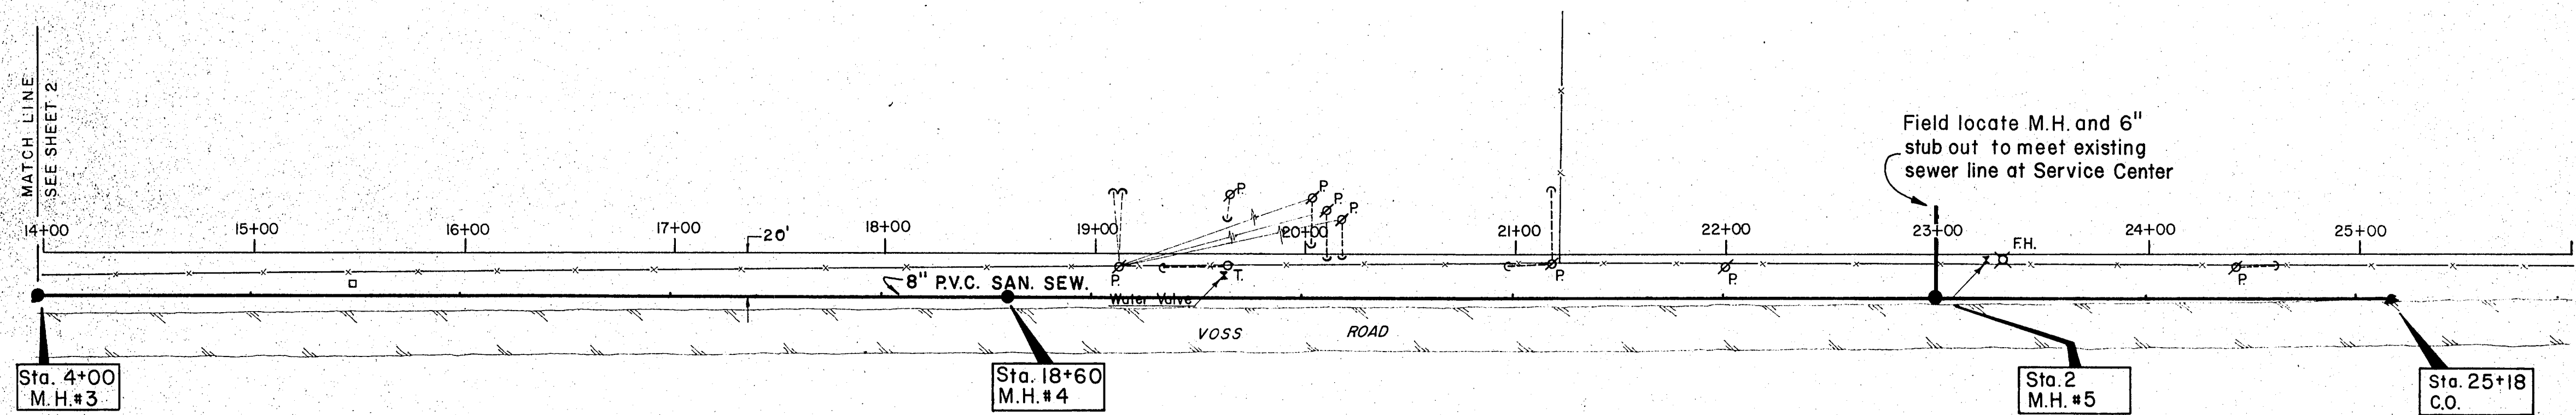


ESTIMATED QUANTITIES			
ITEM	DESCRIPTION	UNIT	QUANTITY
	SAND EMBEDMENT	C.Y.	122.88
	MAN HOLE 8'-10" CUT	E.A.	1
	MAN HOLE 10'-12" CUT	E.A.	1
	CLEAN OUT	E.A.	1
	8" P.V.C. SDR 35 8'-10" CUT	L.F.	600
	8" P.V.C. SDR 35 10'-12" CUT	L.F.	518
	6" P.V.C. SDR 35 SAN SEW. SER (TIE TO EXISTING LINE)	E.A.	1
	H.M.A.C.	TON	11.66

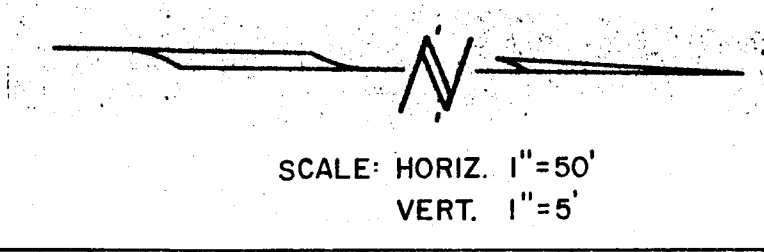


T.B.M. ~ E. Existing 8" San. Sew. at M.H. of Sta. 0+00
 ELEV. = 614.90

CITY OF ADDISON
 DALLAS COUNTY, TEXAS
VOSS RD. & DOOLEY RD. SEWER LINE C
PLAN AND PROFILE
STA. 14+00 TO STA. 24+18
 GINN, INC., CONSULTING ENGINEERS
 DESIGN HWG SCALE AS SHOWN
 DRAWN DTS DATE SEPT. 1980 SHEET 3 OF 3

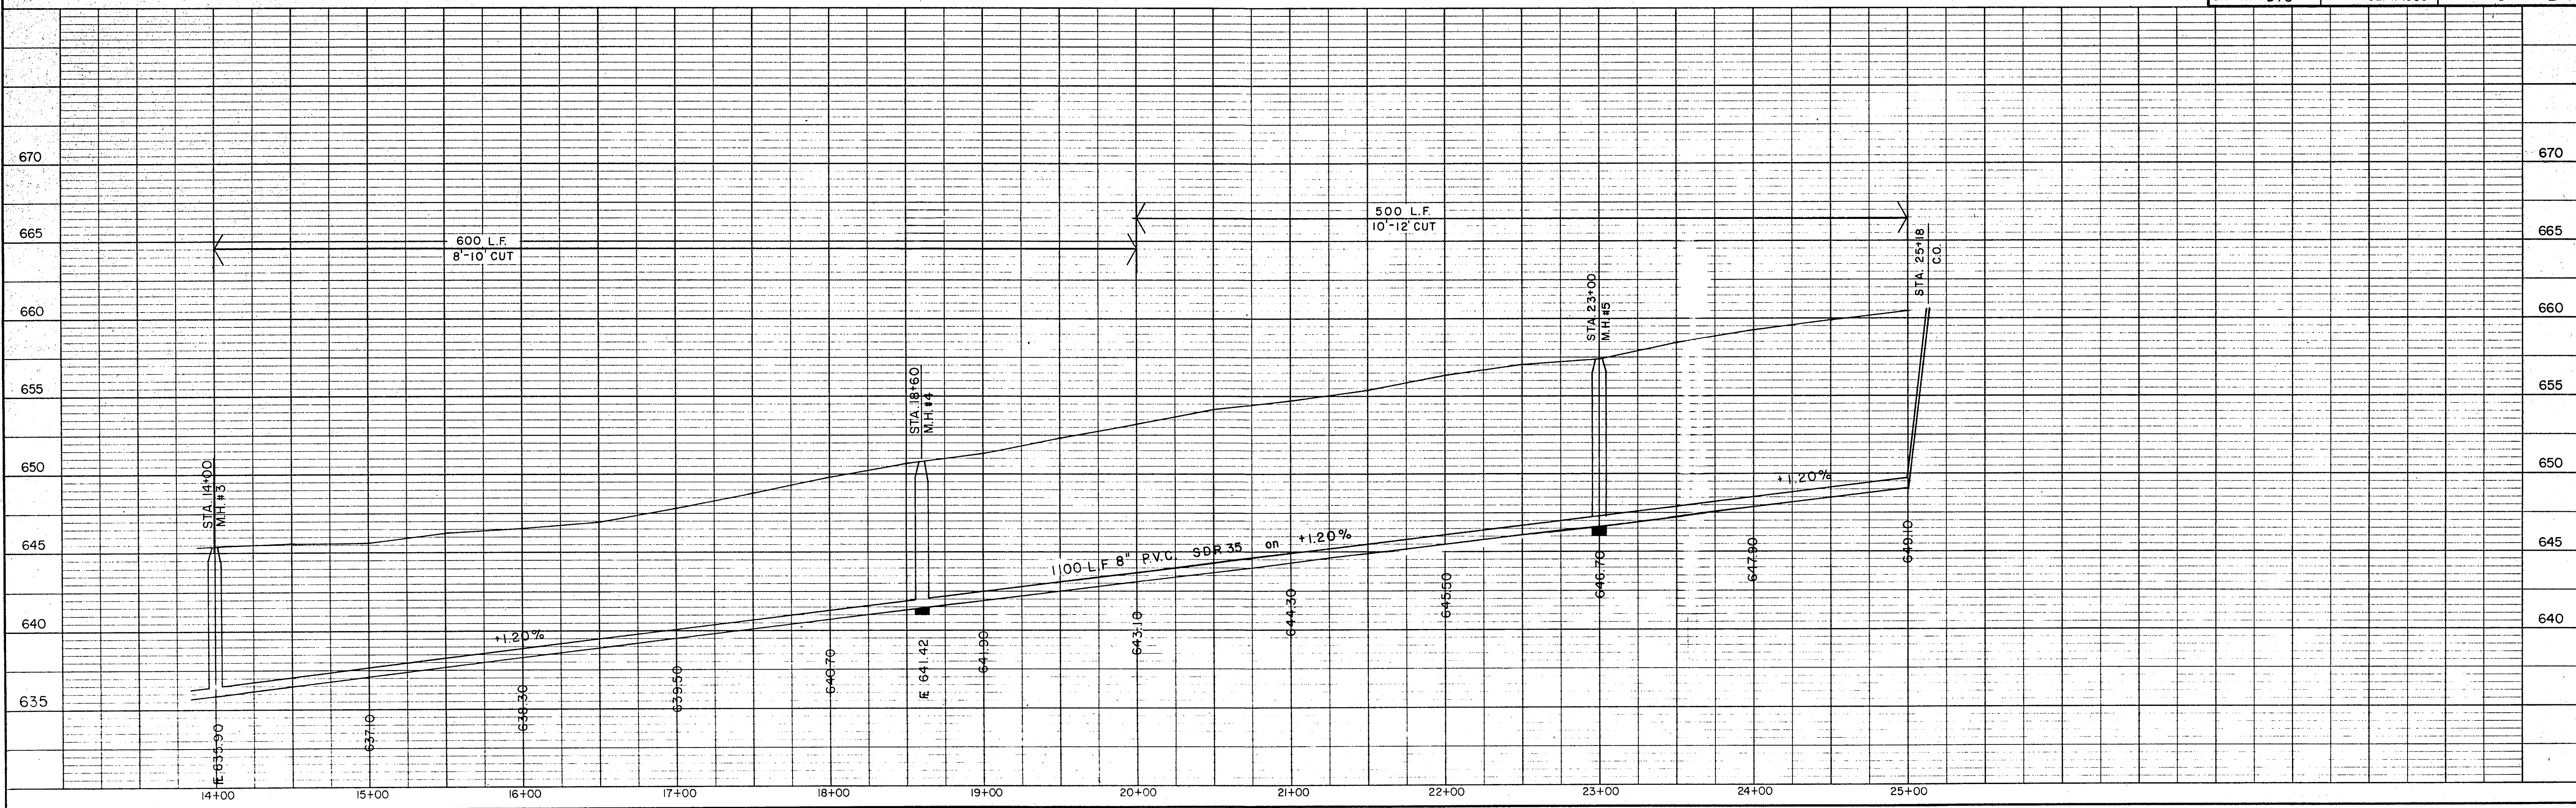

DATE	
BY	
REVISION	
APPROVED	
NOTED	
NO.	

DATE	
BY	
REVISION	
APPROVED	
NOTED	
NO.	

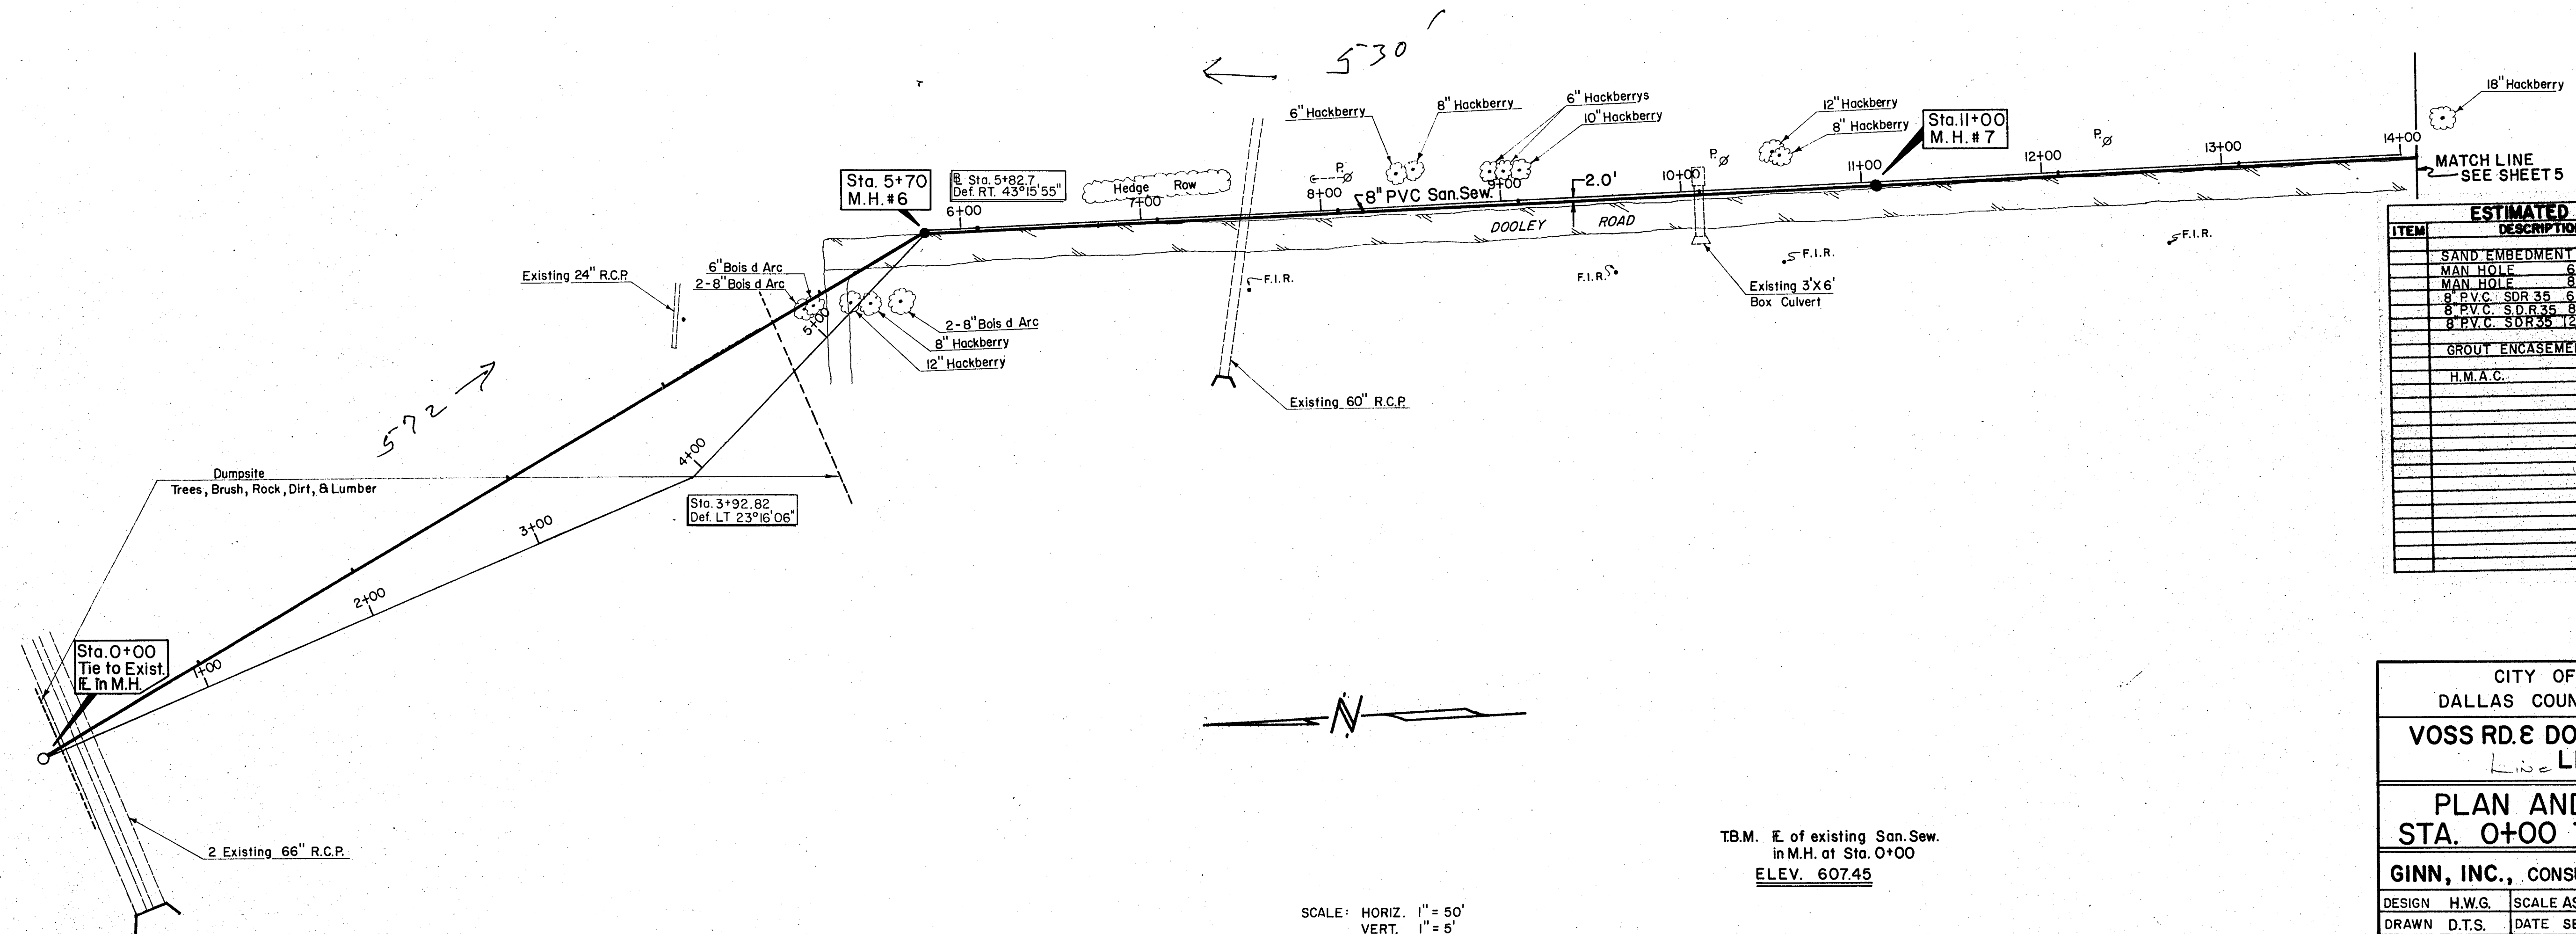

ESTIMATED QUANTITIES			
ITEM	DESCRIPTION	UNIT	QUANTITY
	SAND EMBEDMENT	C.Y.	154.7
	MAN HOLE 6'-8" CUT	EA.	1
	MAN HOLE 8'-10" CUT	EA.	1
	8" P.V.C. SDR 35 6'-8" CUT	L.F.	600
	8" P.V.C. SDR 35 8'-10" CUT	L.F.	230
	8" P.V.C. SDR 35 12'-18" CUT	L.F.	570
	GROUT ENCASUREMENT	NO EXTRA PAY ITEM	
	H.M.A.C.	TON	36.23


CITY OF ADDISON
DALLAS COUNTY, TEXAS

VOSS RD & DOOLEY RD. SEWER LINE A


**PLAN AND PROFILE
STA. 0+00 TO STA. 14+00**

GINN, INC., CONSULTING ENGINEERS

DESIGN H.W.G. SCALE AS SHOWN
DRAWN D.T.S. DATE SEPT. 1980 SHEET 4 OF 8

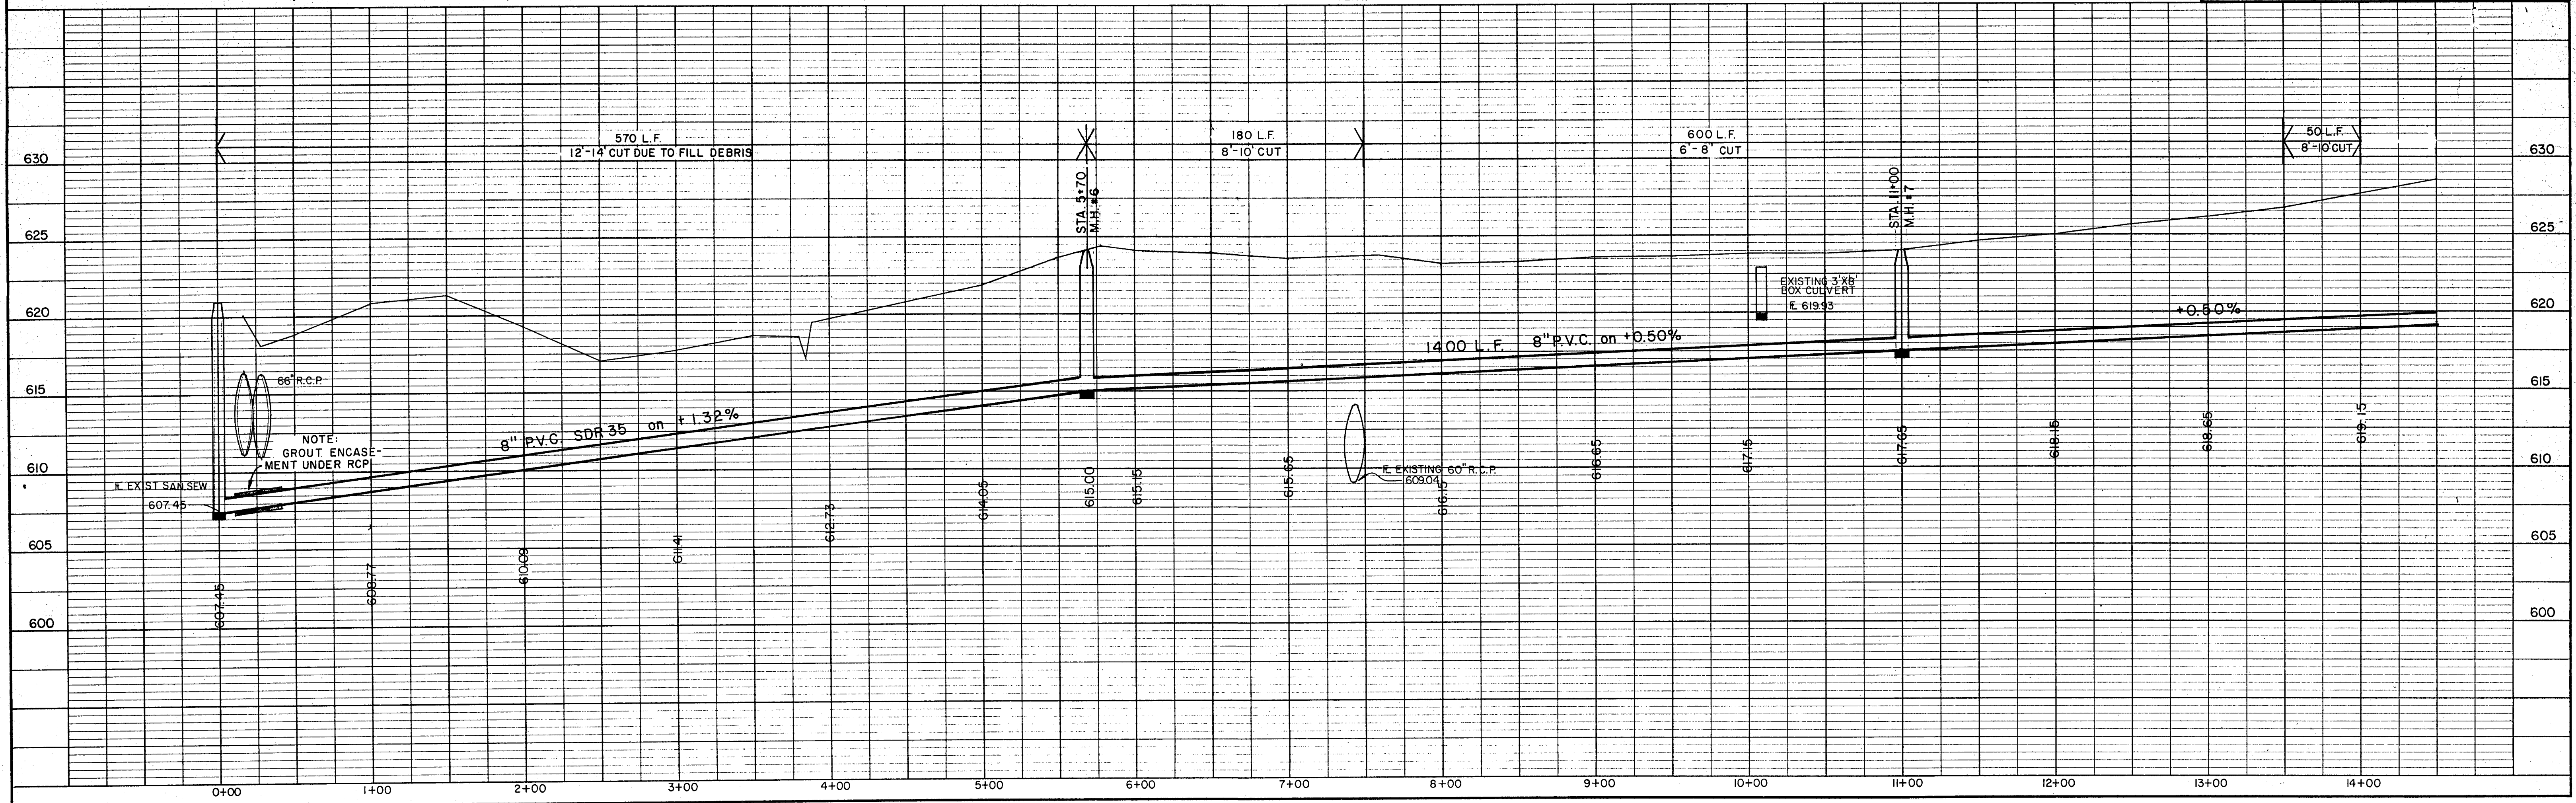


DATE
BY
NO. OF WAY CHECKED
PLAN
NOTE BOOK
No.

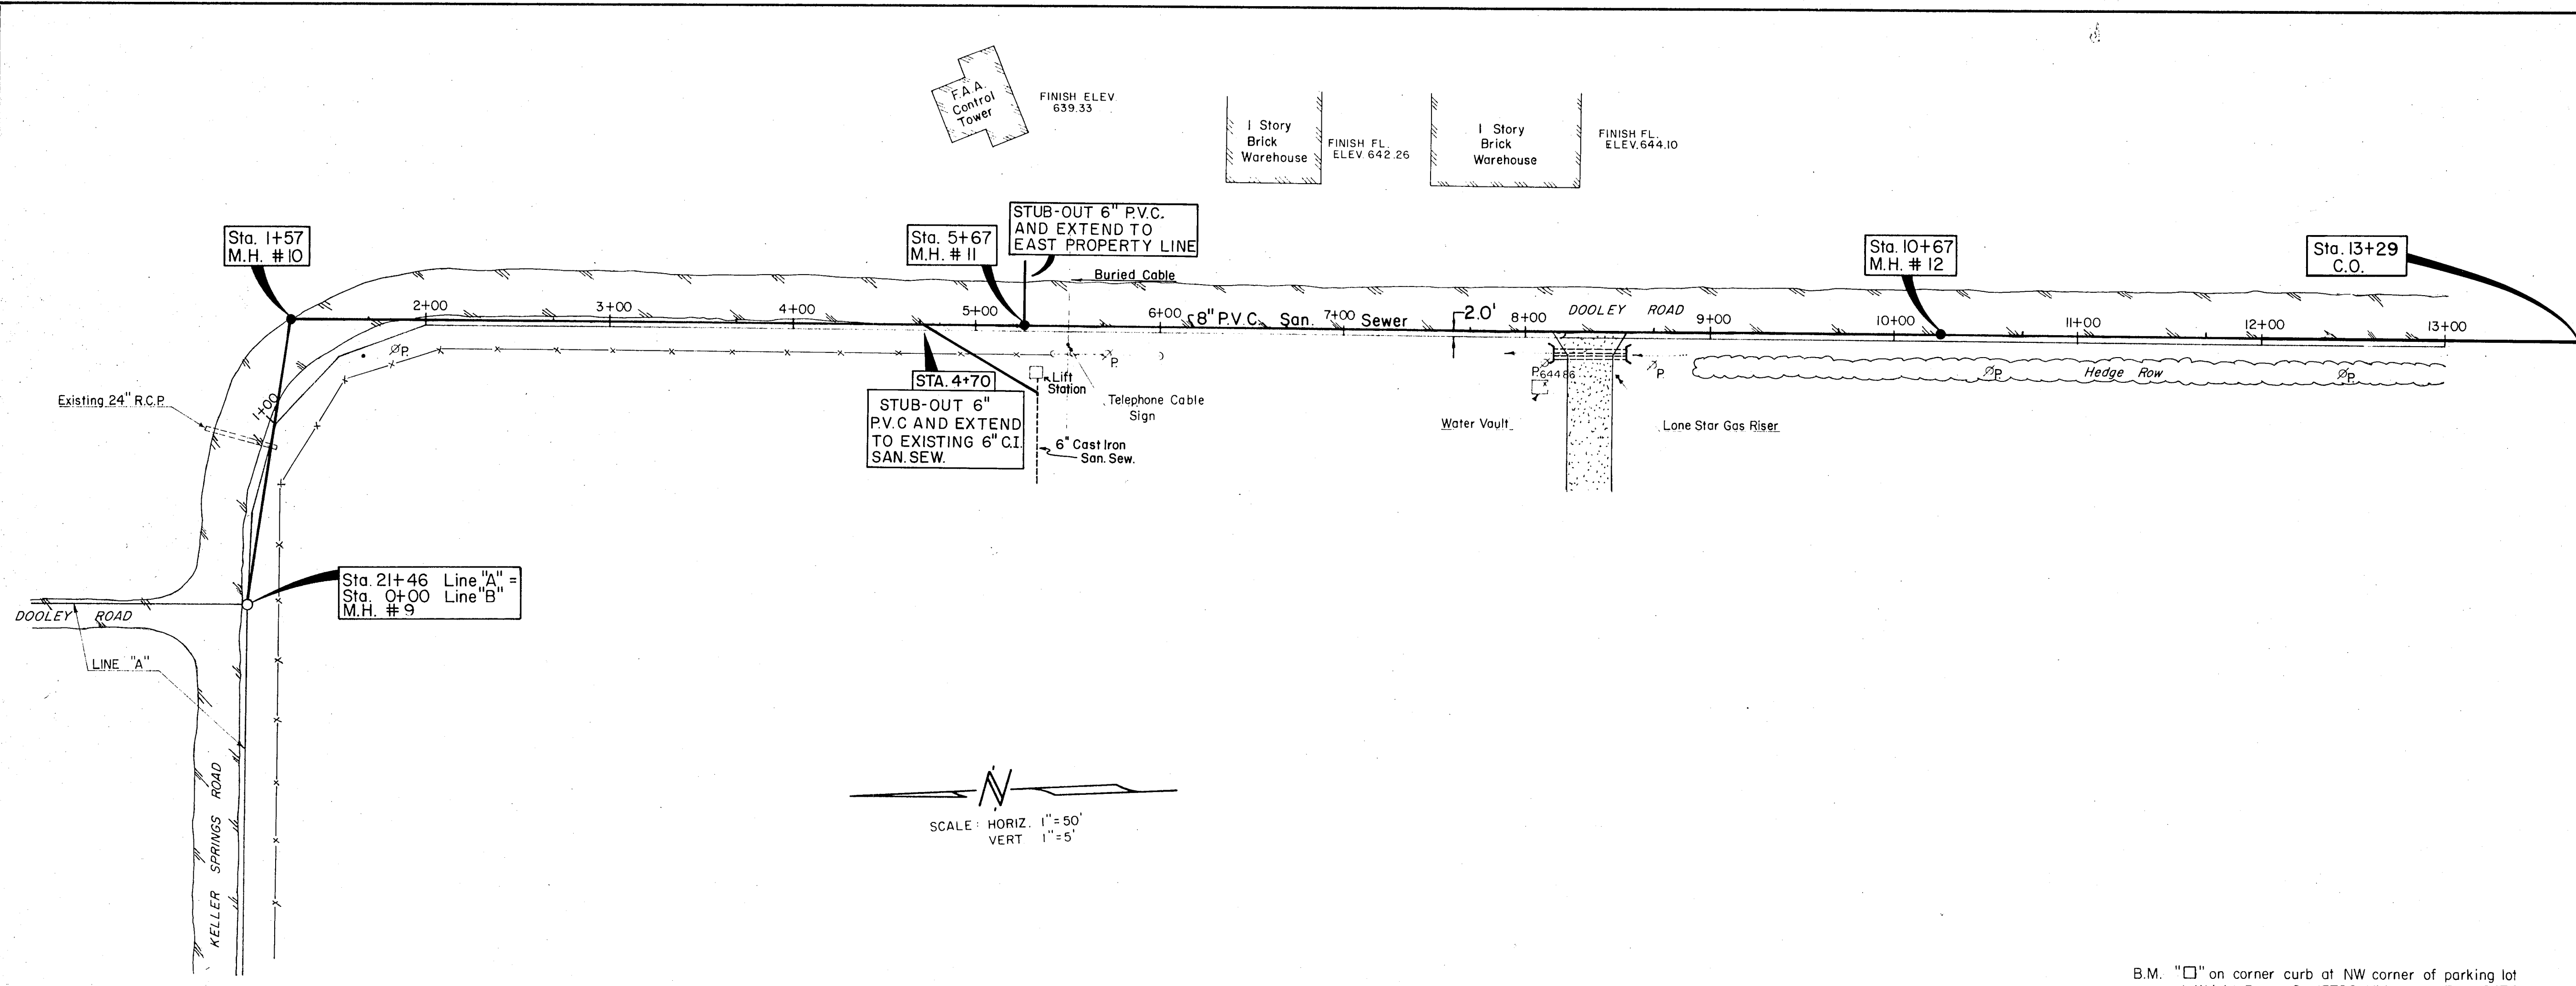

ESTIMATED QUANTITIES			
ITEM	DESCRIPTION	UNIT	QUANTITY
	SAND EMBEDMENT	C.Y.	147.08
	MAN HOLE 10'-12" CUT	E.A.	3
	CLEAN OUT	E.A.	1
	8" P.V.C. SDR35 10'-12" CUT	L.F.	1329
	SAN. SEW. SERVICE	E.A.	2
	H.M.A.C.	TON	57.55

DATE
BY
NO. OF WAY CHECKED
PROFILE
NOTE BOOK
No.

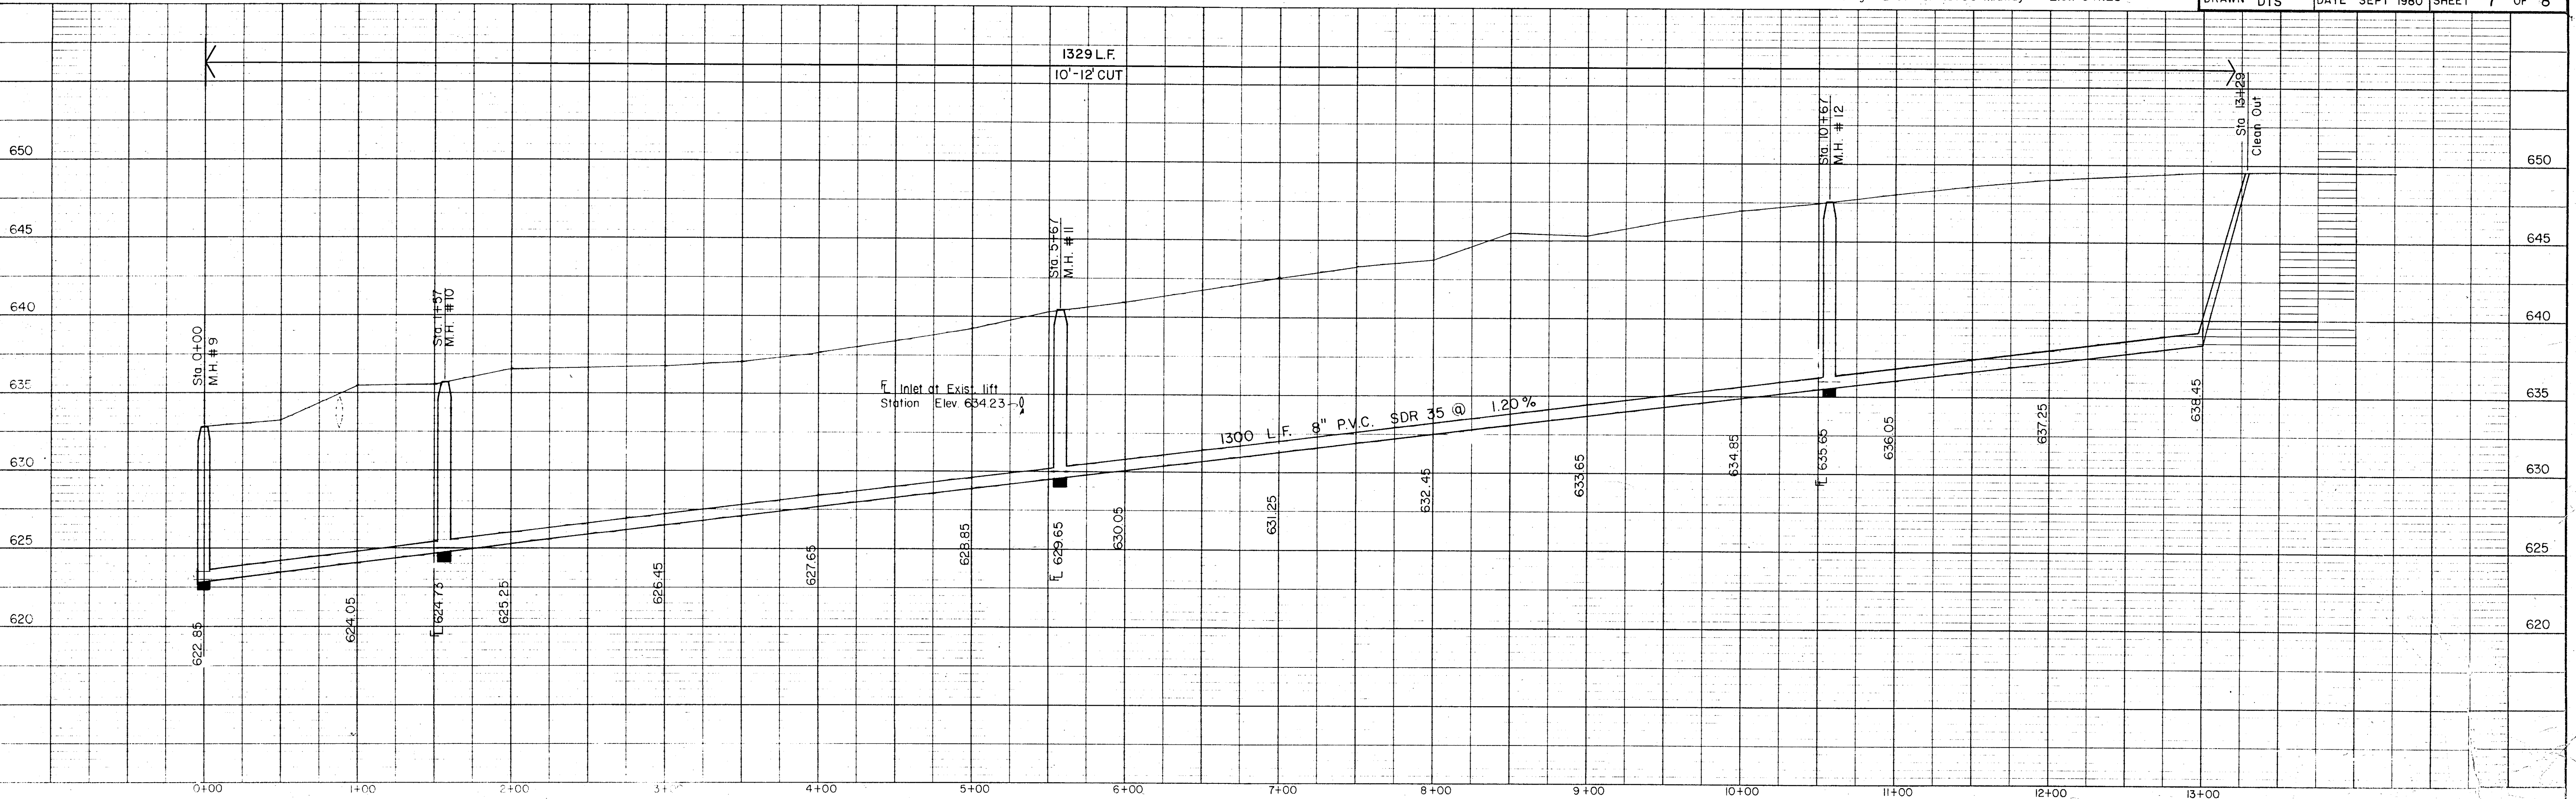

CITY OF ADDISON
DALLAS COUNTY, TEXAS

VOSS RD & DOOLEY RD. SEWER LINE B

**PLAN AND PROFILE
STA. 0+00 TO STA. 13+00**

GINN, INC., CONSULTING ENGINEERS

DESIGN HWG SCALE AS SHOWN
DRAWN DTS DATE SEPT 1980 SHEET 7 OF 8

B.M. "□" on corner curb at NW corner of parking lot at Wright Bros. & 15700 Midway Elev. 647.28