


DATE  
BY  
SURVEYED  
ACROSS  
ALIGNED  
CHECKED  
BY  
NO.

DATE  
BY  
SURVEYED  
ACROSS  
ALIGNED  
CHECKED  
BY  
NO.

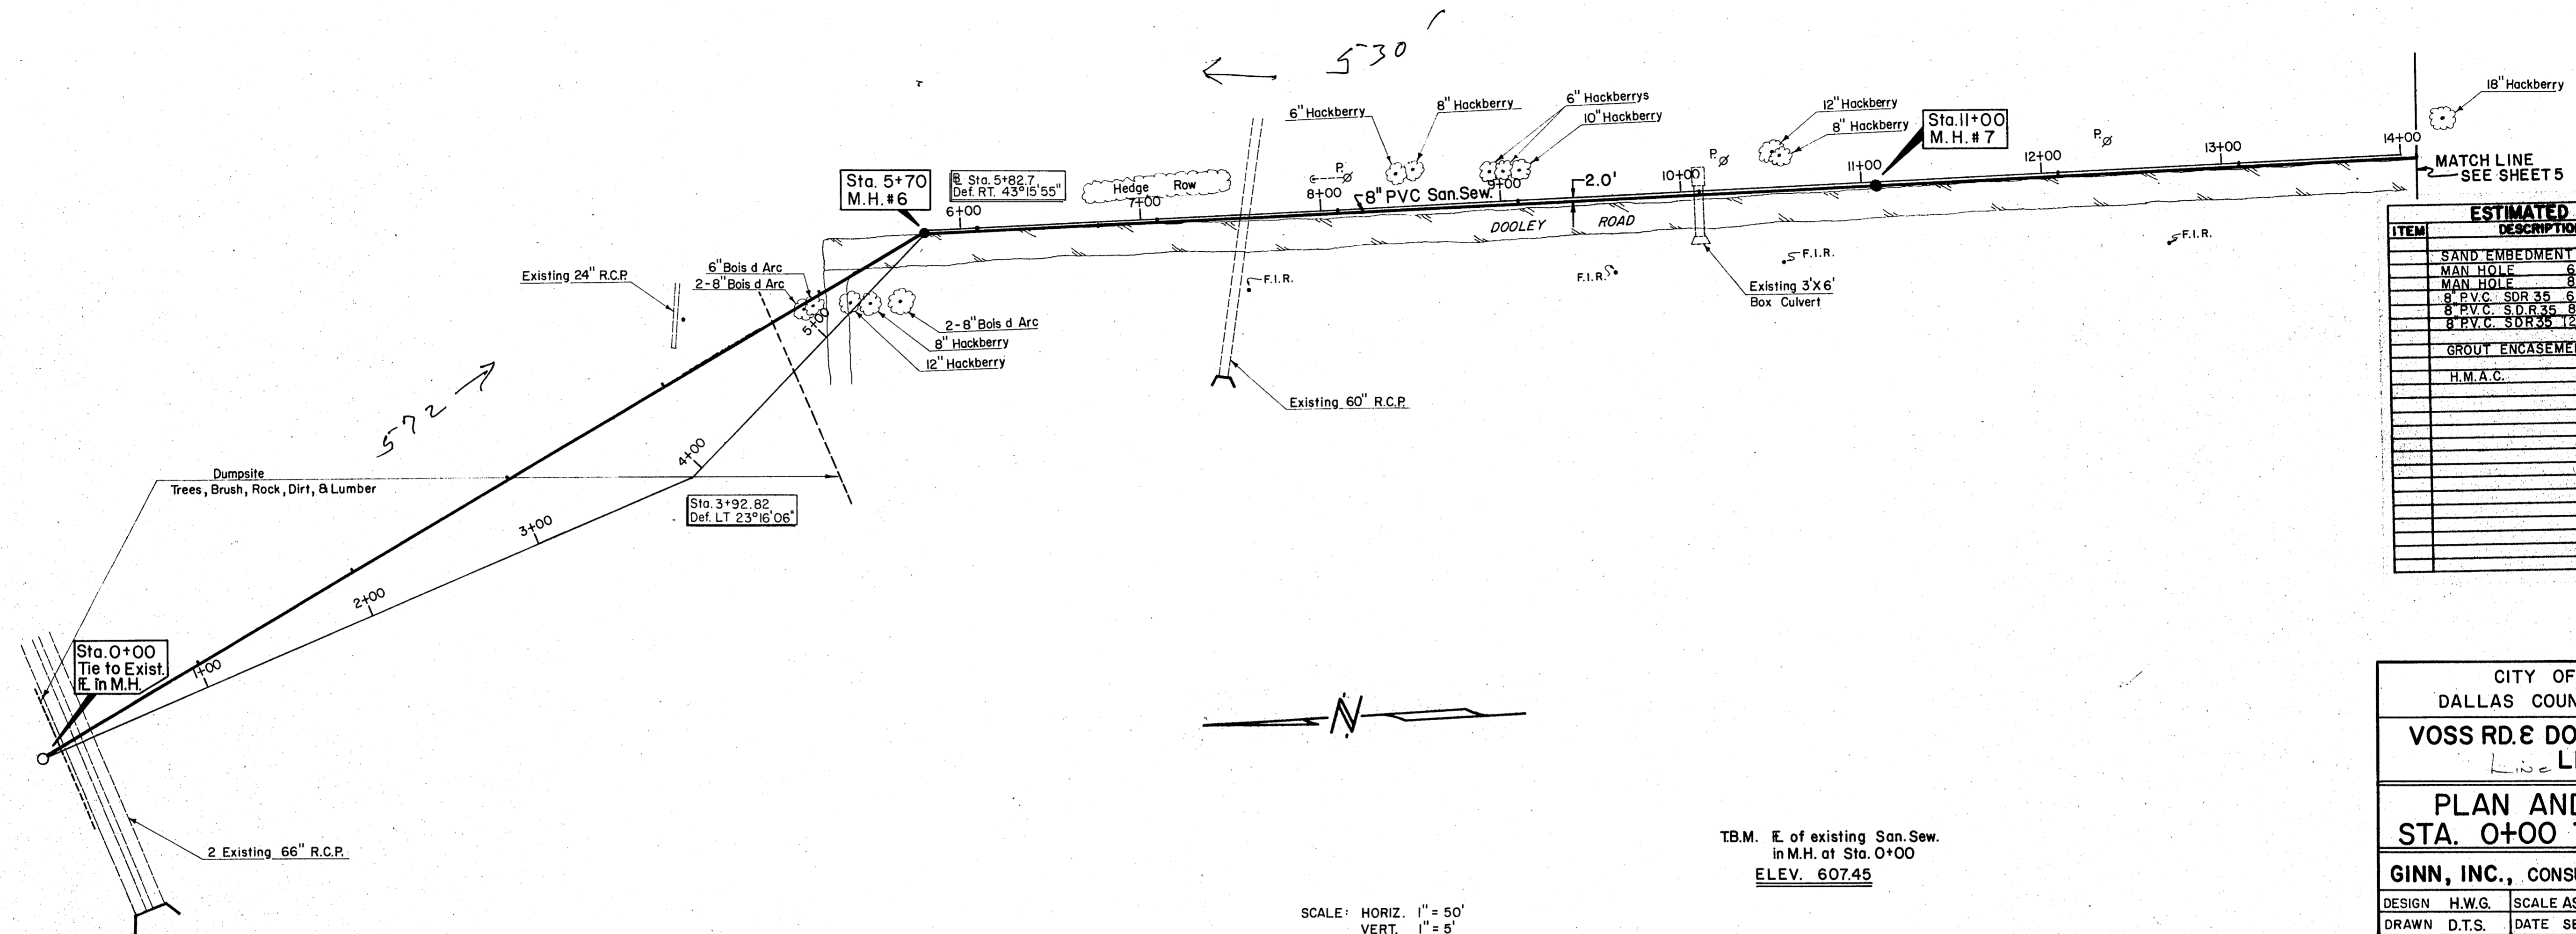

ESTIMATED QUANTITIES			
ITEM	DESCRIPTION	UNIT	QUANTITY
	SAND EMBEDMENT	C.Y.	154.7
	MAN HOLE 6'-8" CUT	EA.	1
	MAN HOLE 8'-10" CUT	EA.	1
	8" P.V.C. SDR 35 6'-8" CUT	L.F.	600
	8" P.V.C. SDR 35 8'-10" CUT	L.F.	230
	8" P.V.C. SDR 35 12'-18" CUT	L.F.	570
	GROUT ENCASUREMENT	NO EXTRA PAY ITEM	
	H.M.A.C.	TON	36.23

CITY OF ADDISON  
DALLAS COUNTY, TEXAS  
**VOSS RD & DOOLEY RD. SEWER LINE A**  
*Line*  
**PLAN AND PROFILE  
STA. 0+00 TO STA. 14+00**  
GINN, INC., CONSULTING ENGINEERS  
DESIGN H.W.G. SCALE AS SHOWN  
DRAWN D.T.S. DATE SEPT. 1980 SHEET 4 OF 8

T.B.M. E. of existing San.Sew.  
in M.H. at Sta. 0+00  
ELEV. 607.45

SCALE: HORIZ. 1" = 50'  
VERT. 1" = 5'

