


DATE
BY
SUBMITTED
NOTE BOOK
ALIGNMENT CHECKED
RE. OF WAY CHECKED
No.

DATE
BY
SUBMITTED
NOTE BOOK
GRADE CHECKED
RE. OF WAY CHECKED
No.

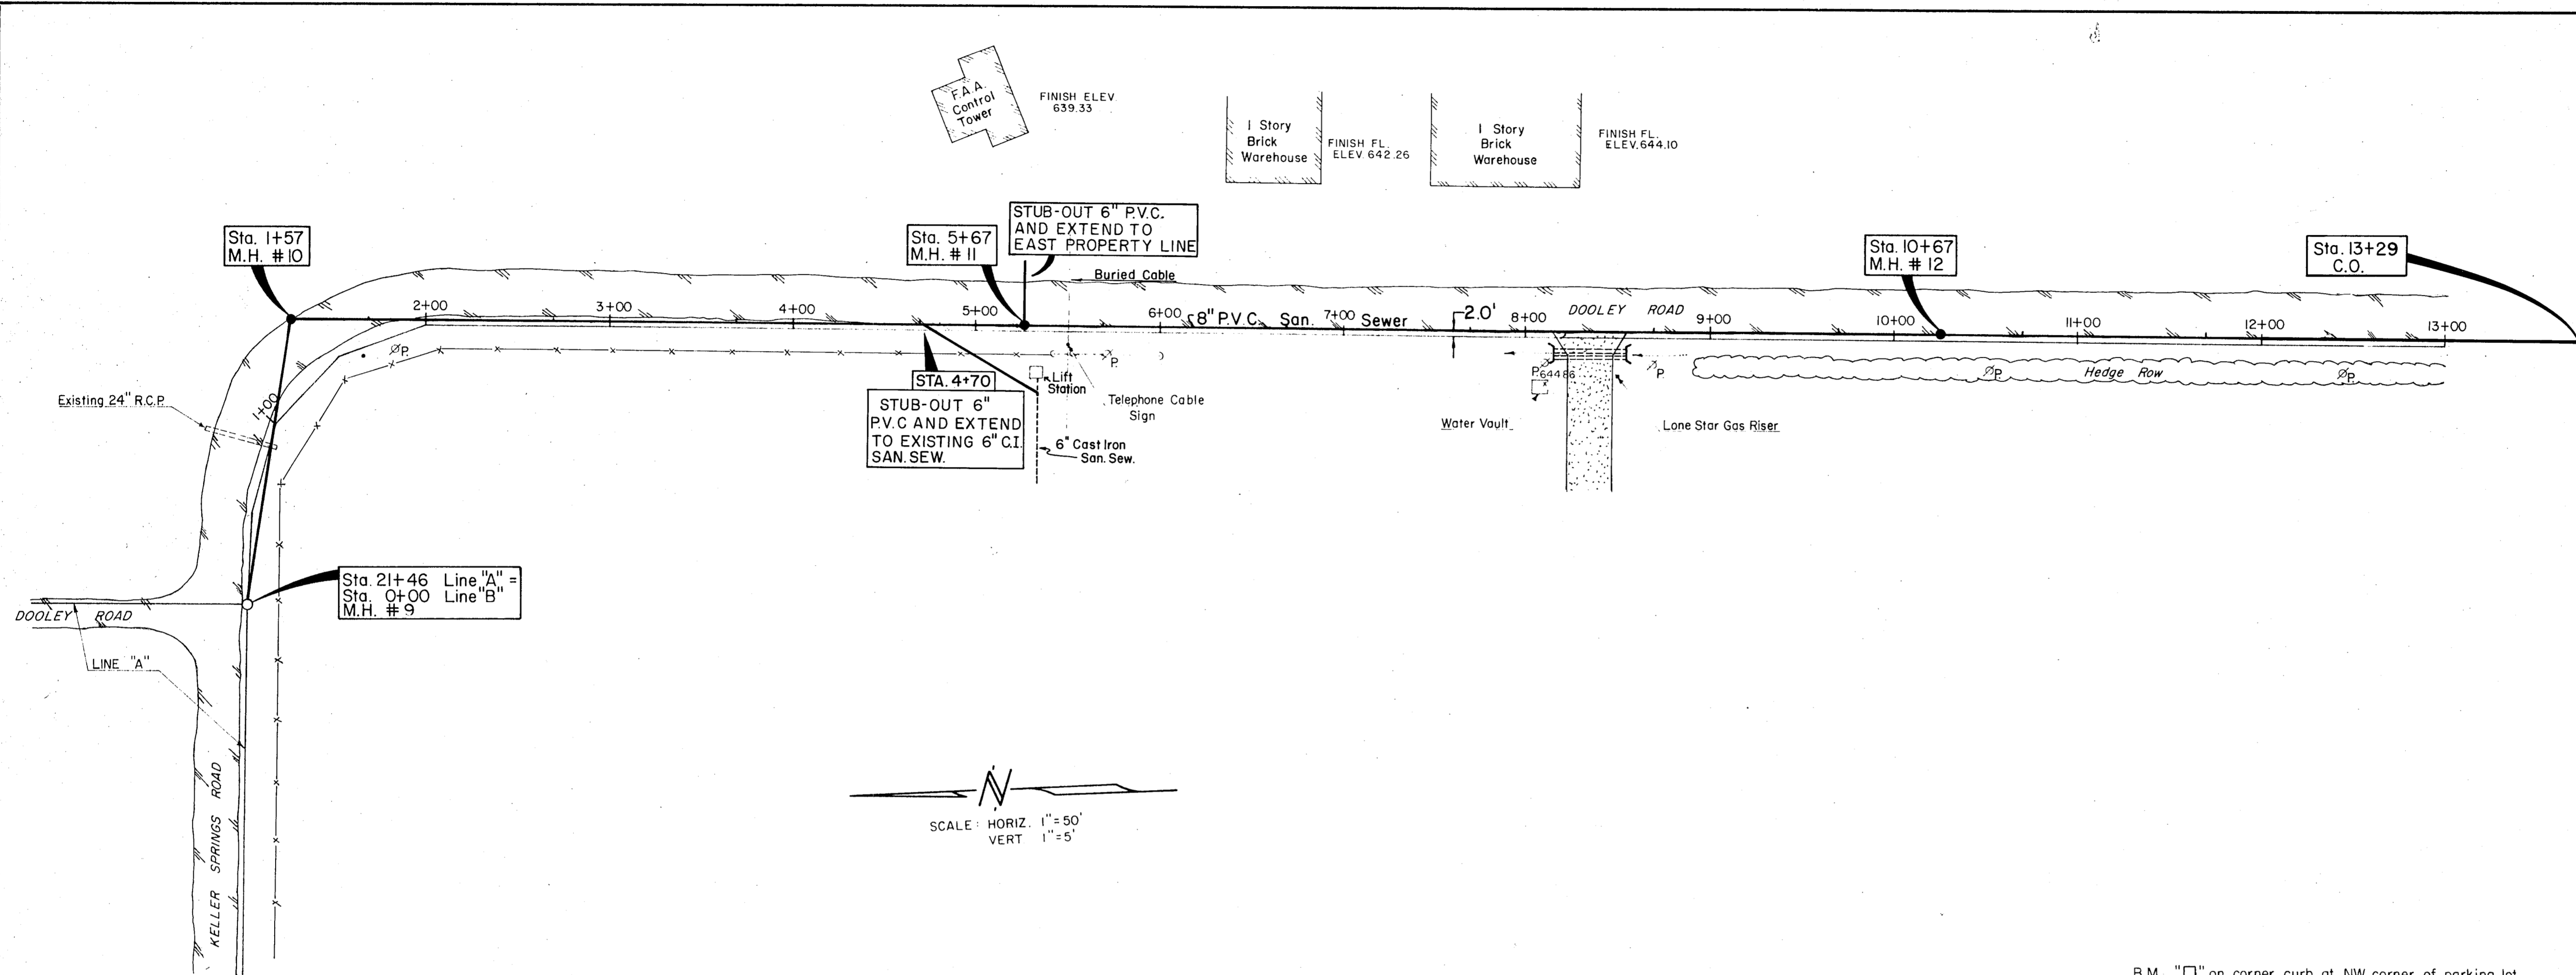

ESTIMATED QUANTITIES			
ITEM	DESCRIPTION	UNIT	QUANTITY
	SAND EMBEDMENT	C.Y.	147.08
	MAN HOLE 10'-12" CUT	EA.	3
	CLEAN OUT	EA.	1
	8" P.V.C. SDR35 10'-12" CUT	L.F.	1329
	SAN. SEW. SERVICE	EA.	2
	H.M.A.C.	TON	57.55

SCALE: HORIZ. 1" = 50'
VERT. 1" = 5'


CITY OF ADDISON
DALLAS COUNTY, TEXAS

VOSS RD & DOOLEY RD. SEWER LINE B

**PLAN AND PROFILE
STA. 0+00 TO STA. 13+00**

GINN, INC., CONSULTING ENGINEERS

DESIGN HWG SCALE AS SHOWN
DRAWN DTS DATE SEPT 1980 SHEET 7 OF 8

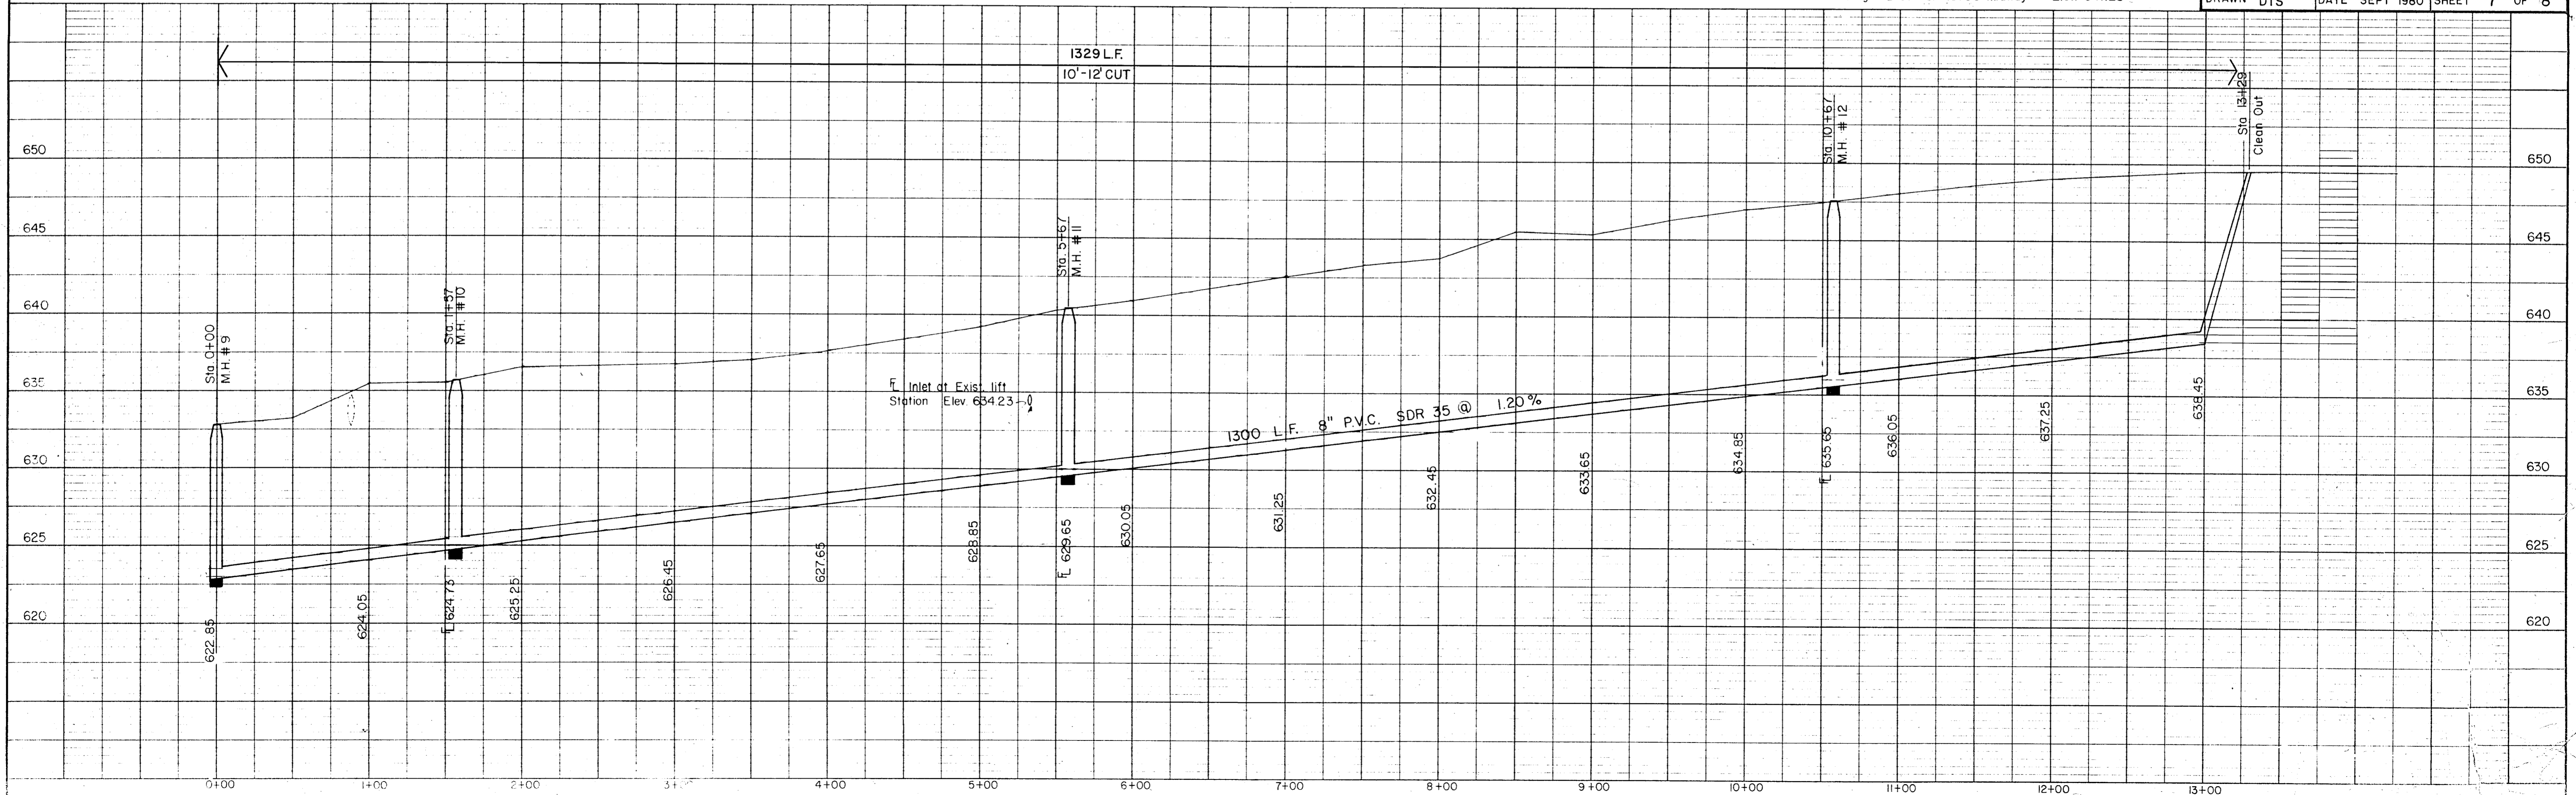

B.M. "□" on corner curb at NW corner of parking lot
at Wright Bros. & 15700 Midway Elev. 647.28