

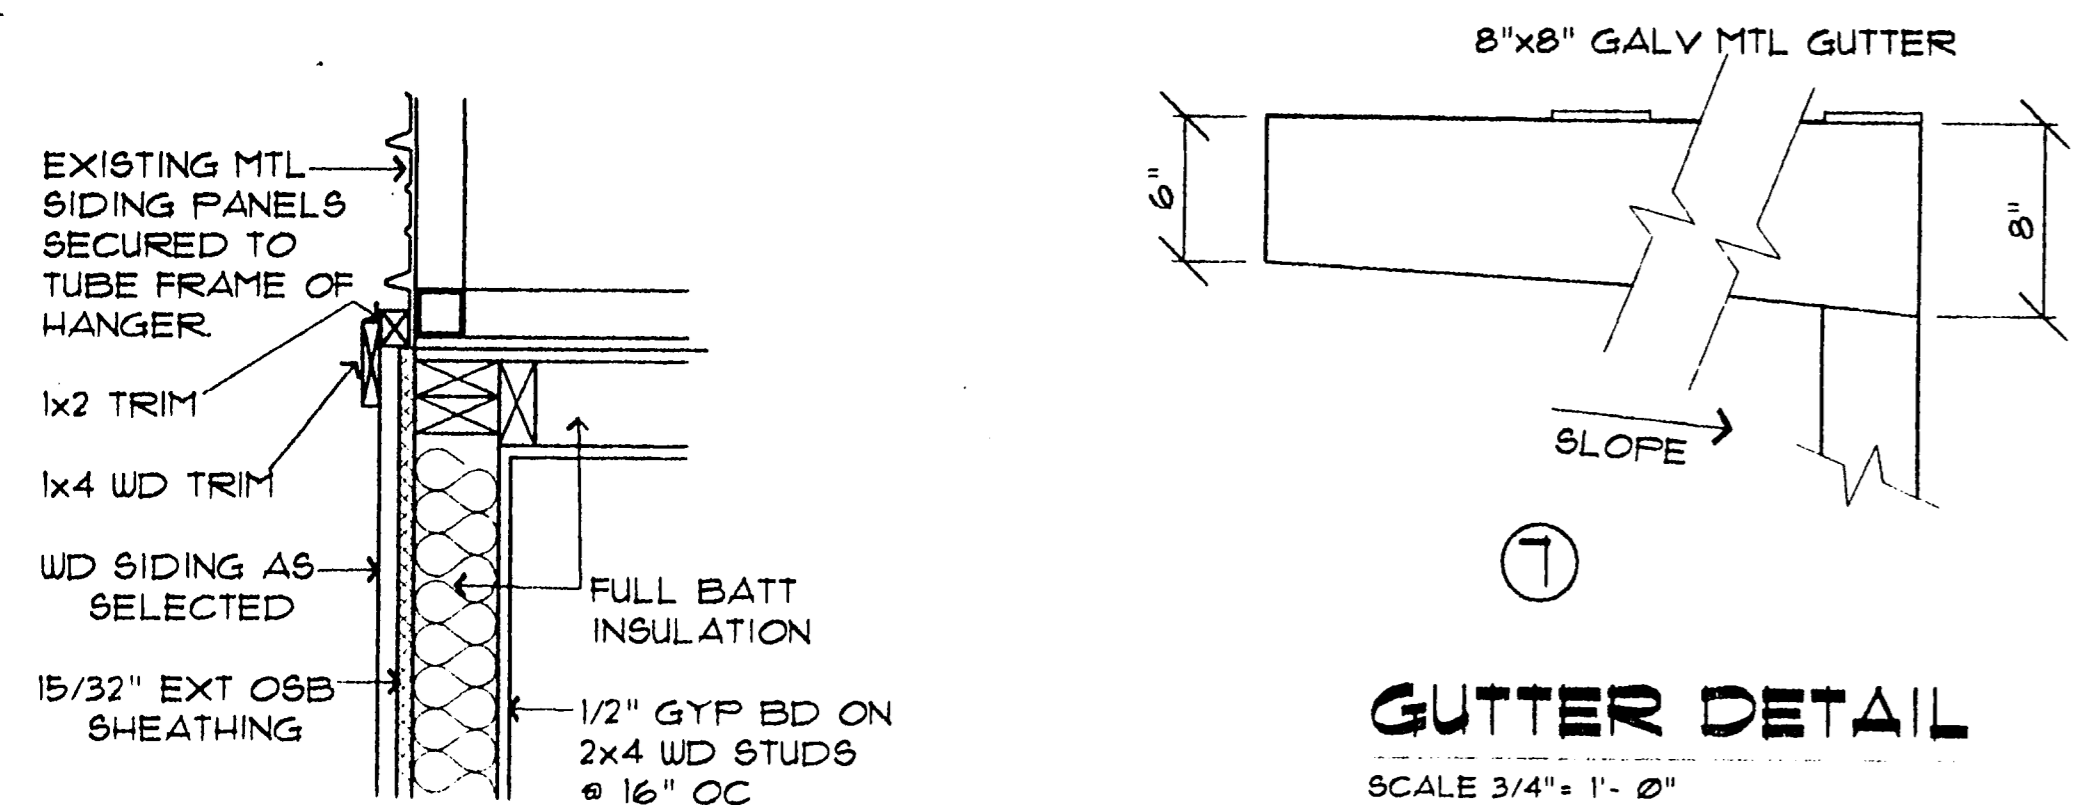


drawn by
RSL 8/25/91
checked by
date
issued
date
9/1/91


revisions
date

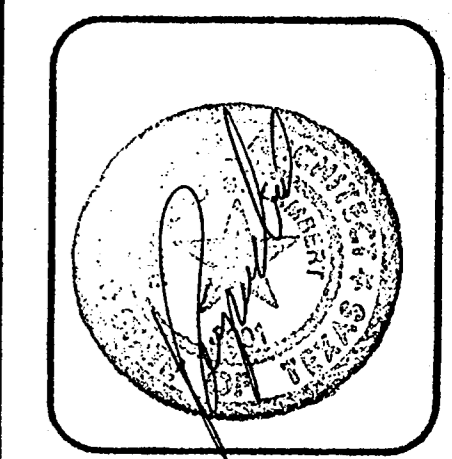


GUTTER DETAIL
SCALE 3/4" = 1' - 0"

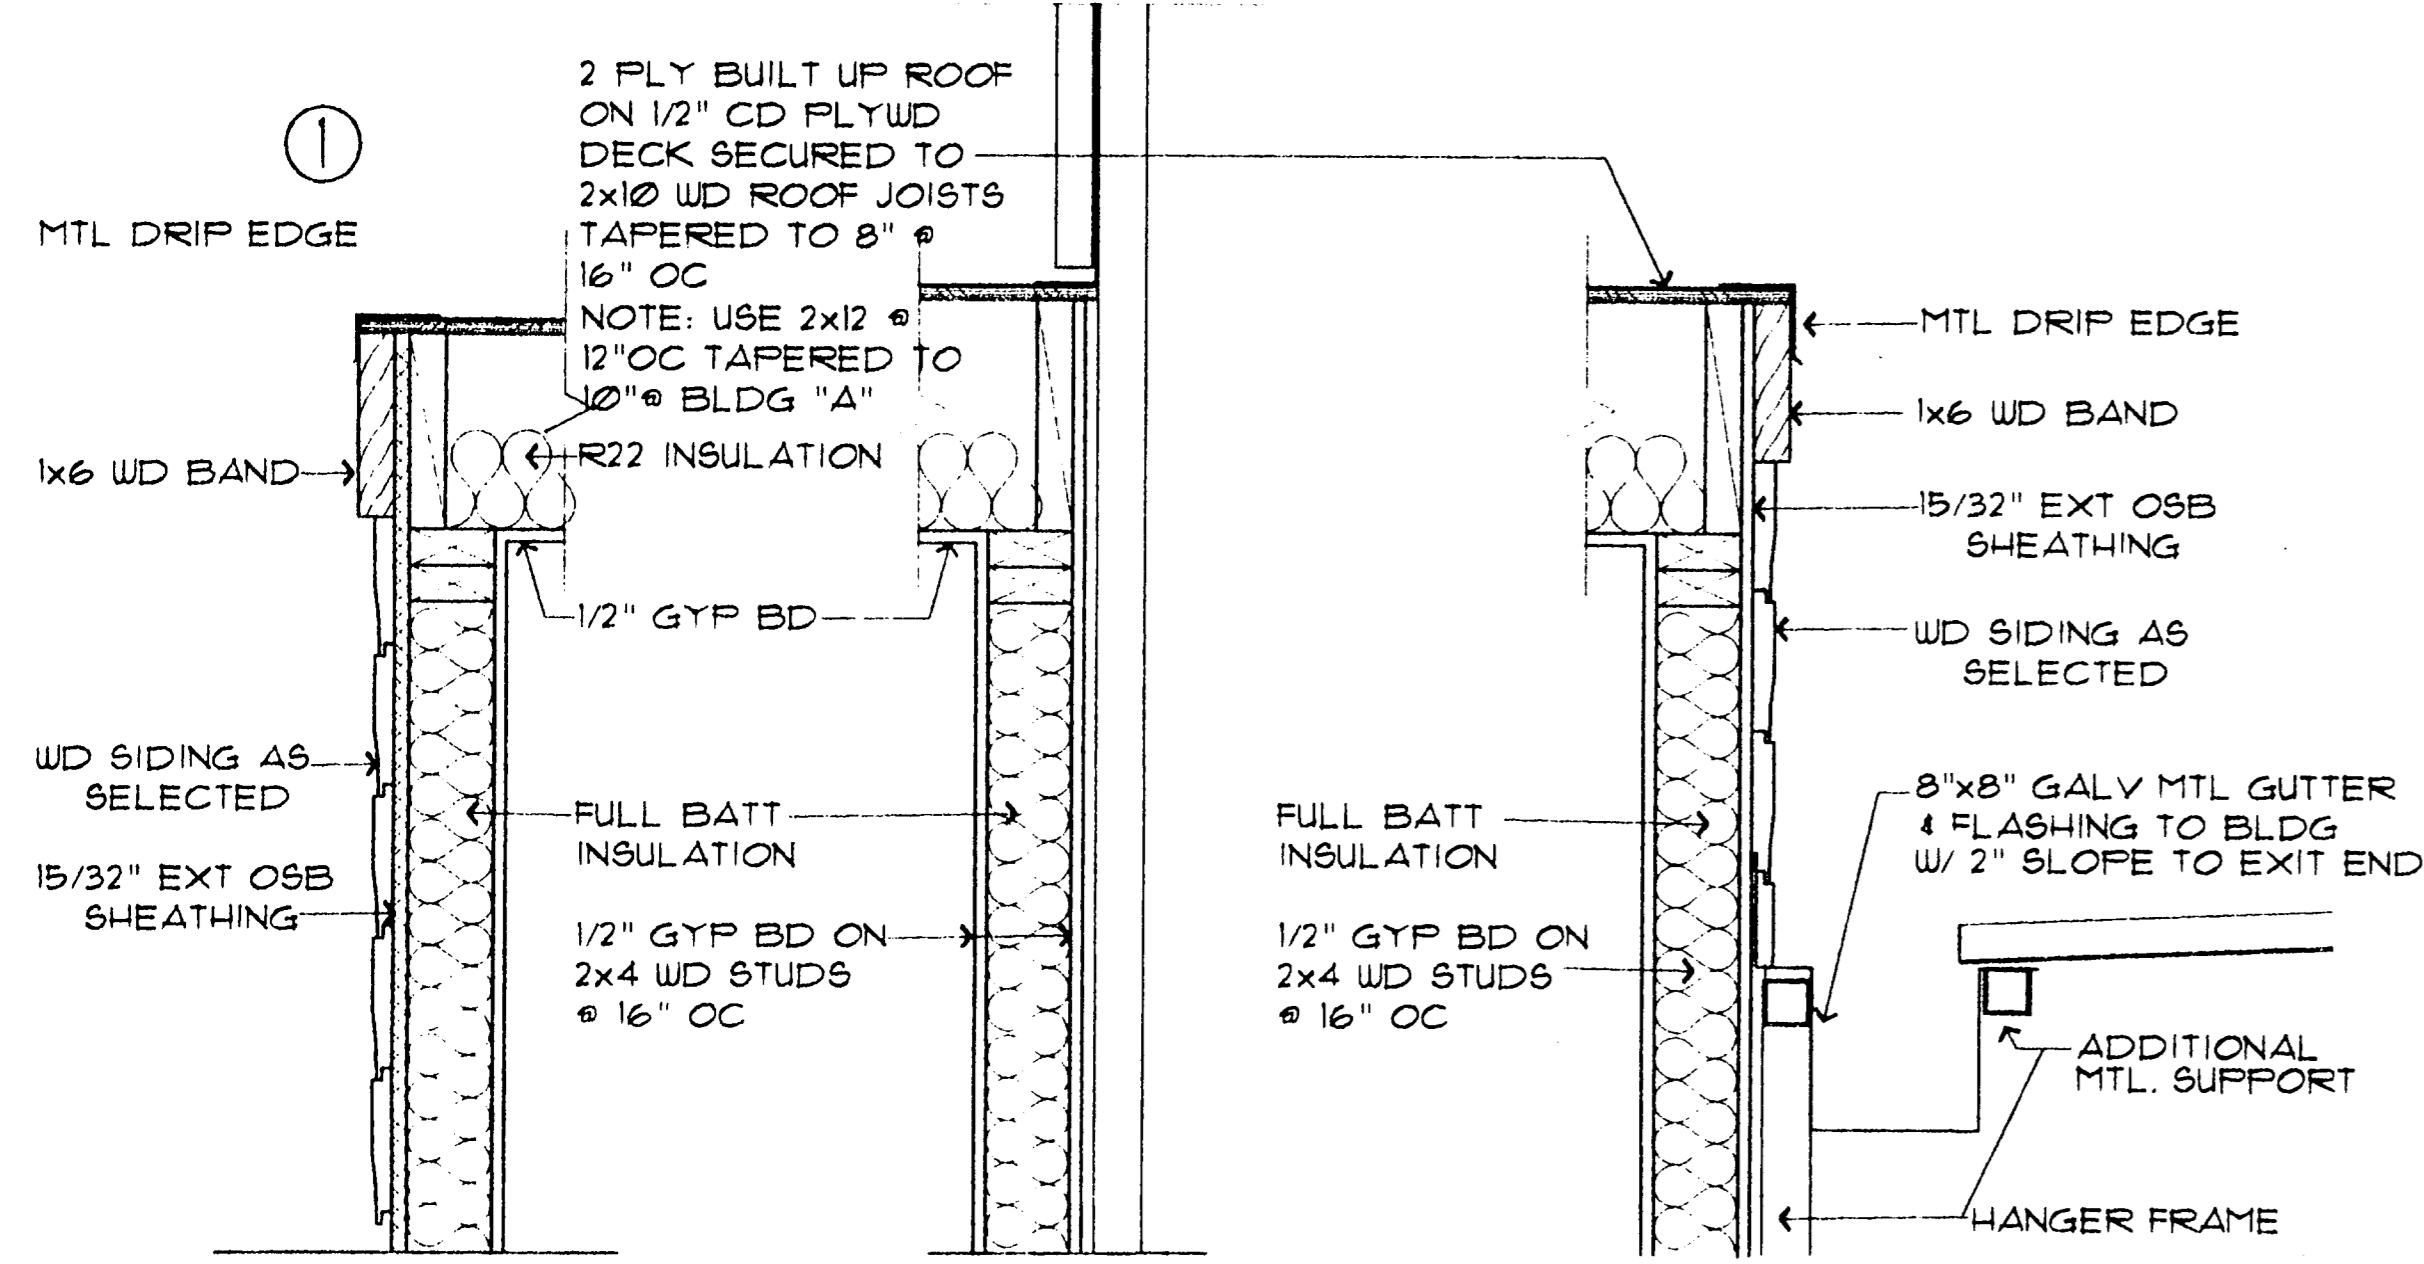


LIGHT POLE BASE
SCALE 3/4" = 1' - 0"

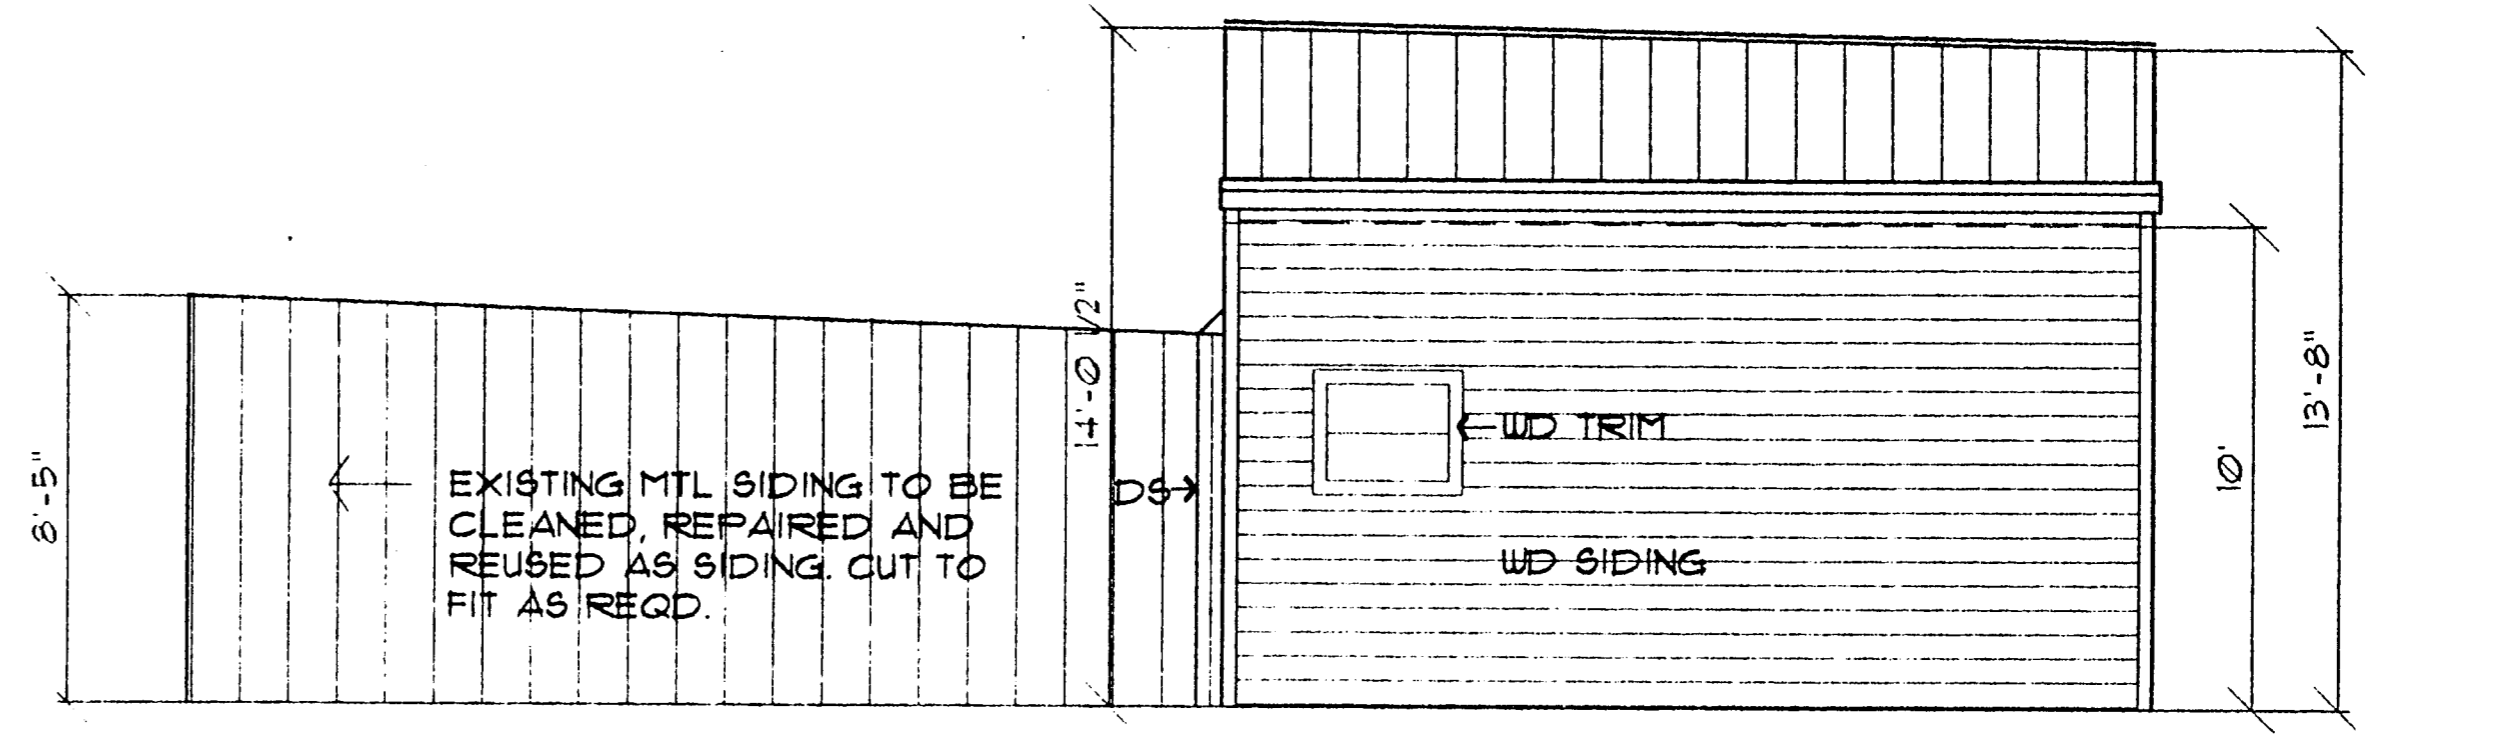


(A) SIDE ELEVATION
SCALE 1/4" = 1' - 0"

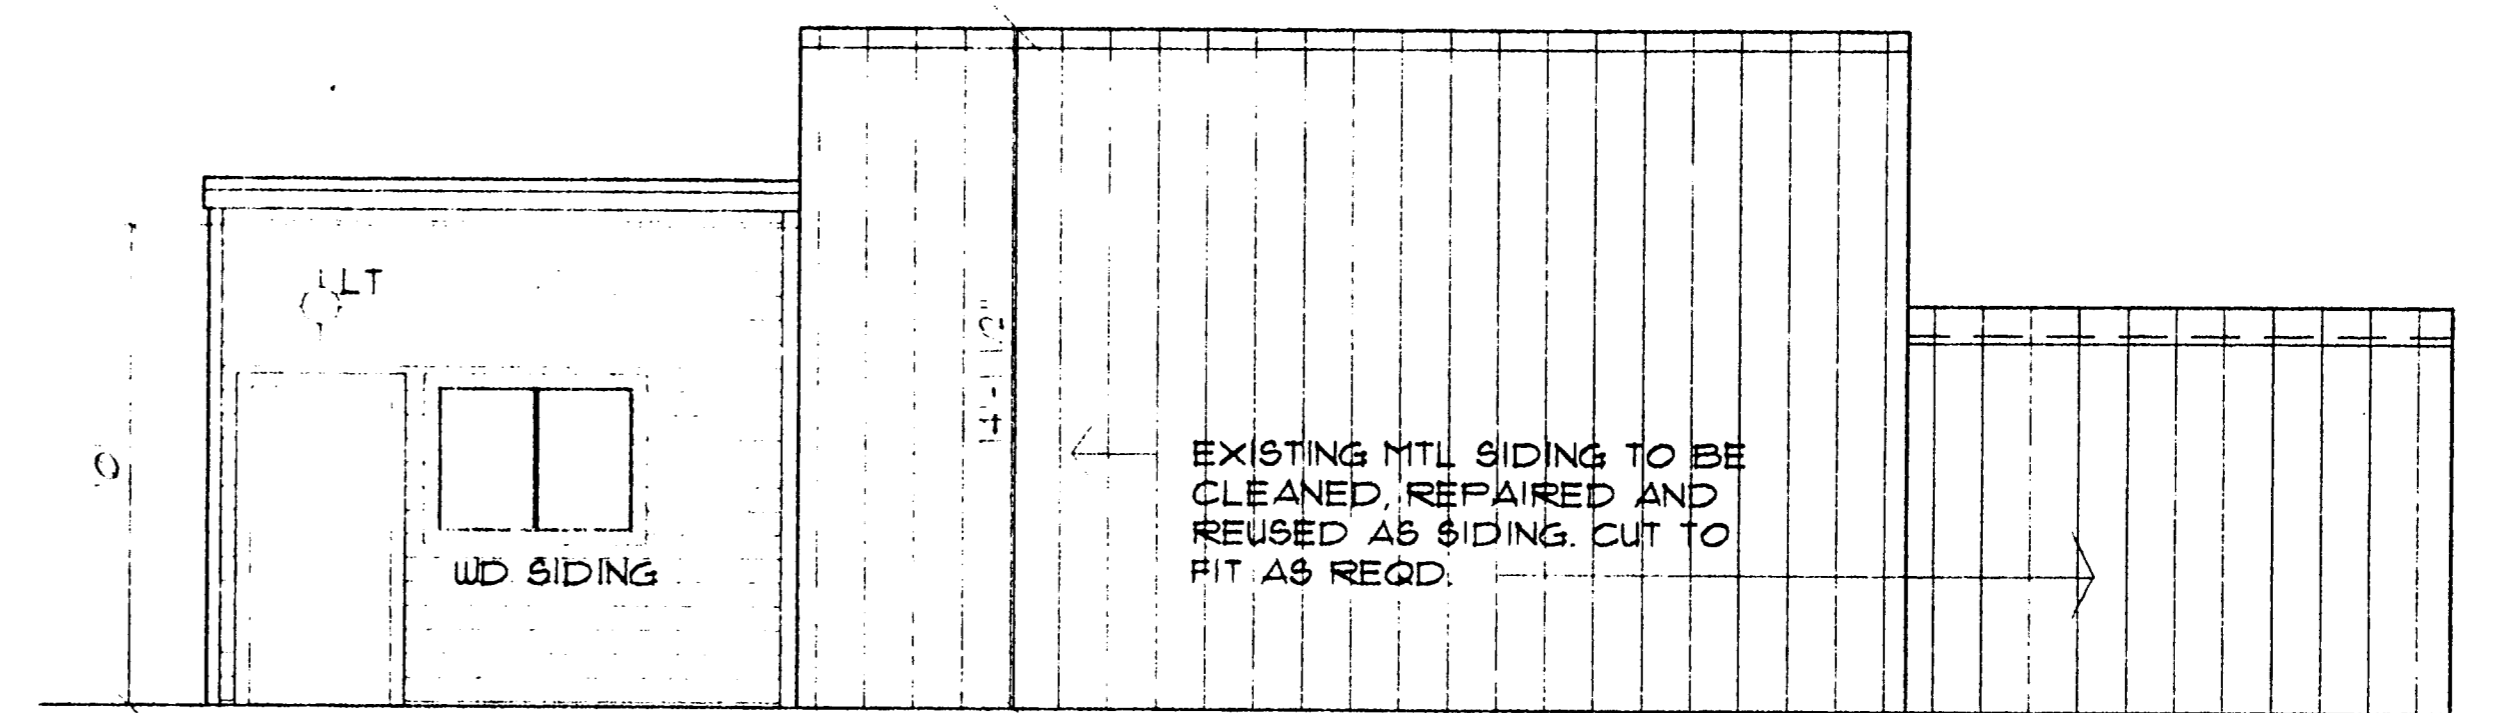


(B) FRONT ELEVATION
SCALE 1/4" = 1' - 0"

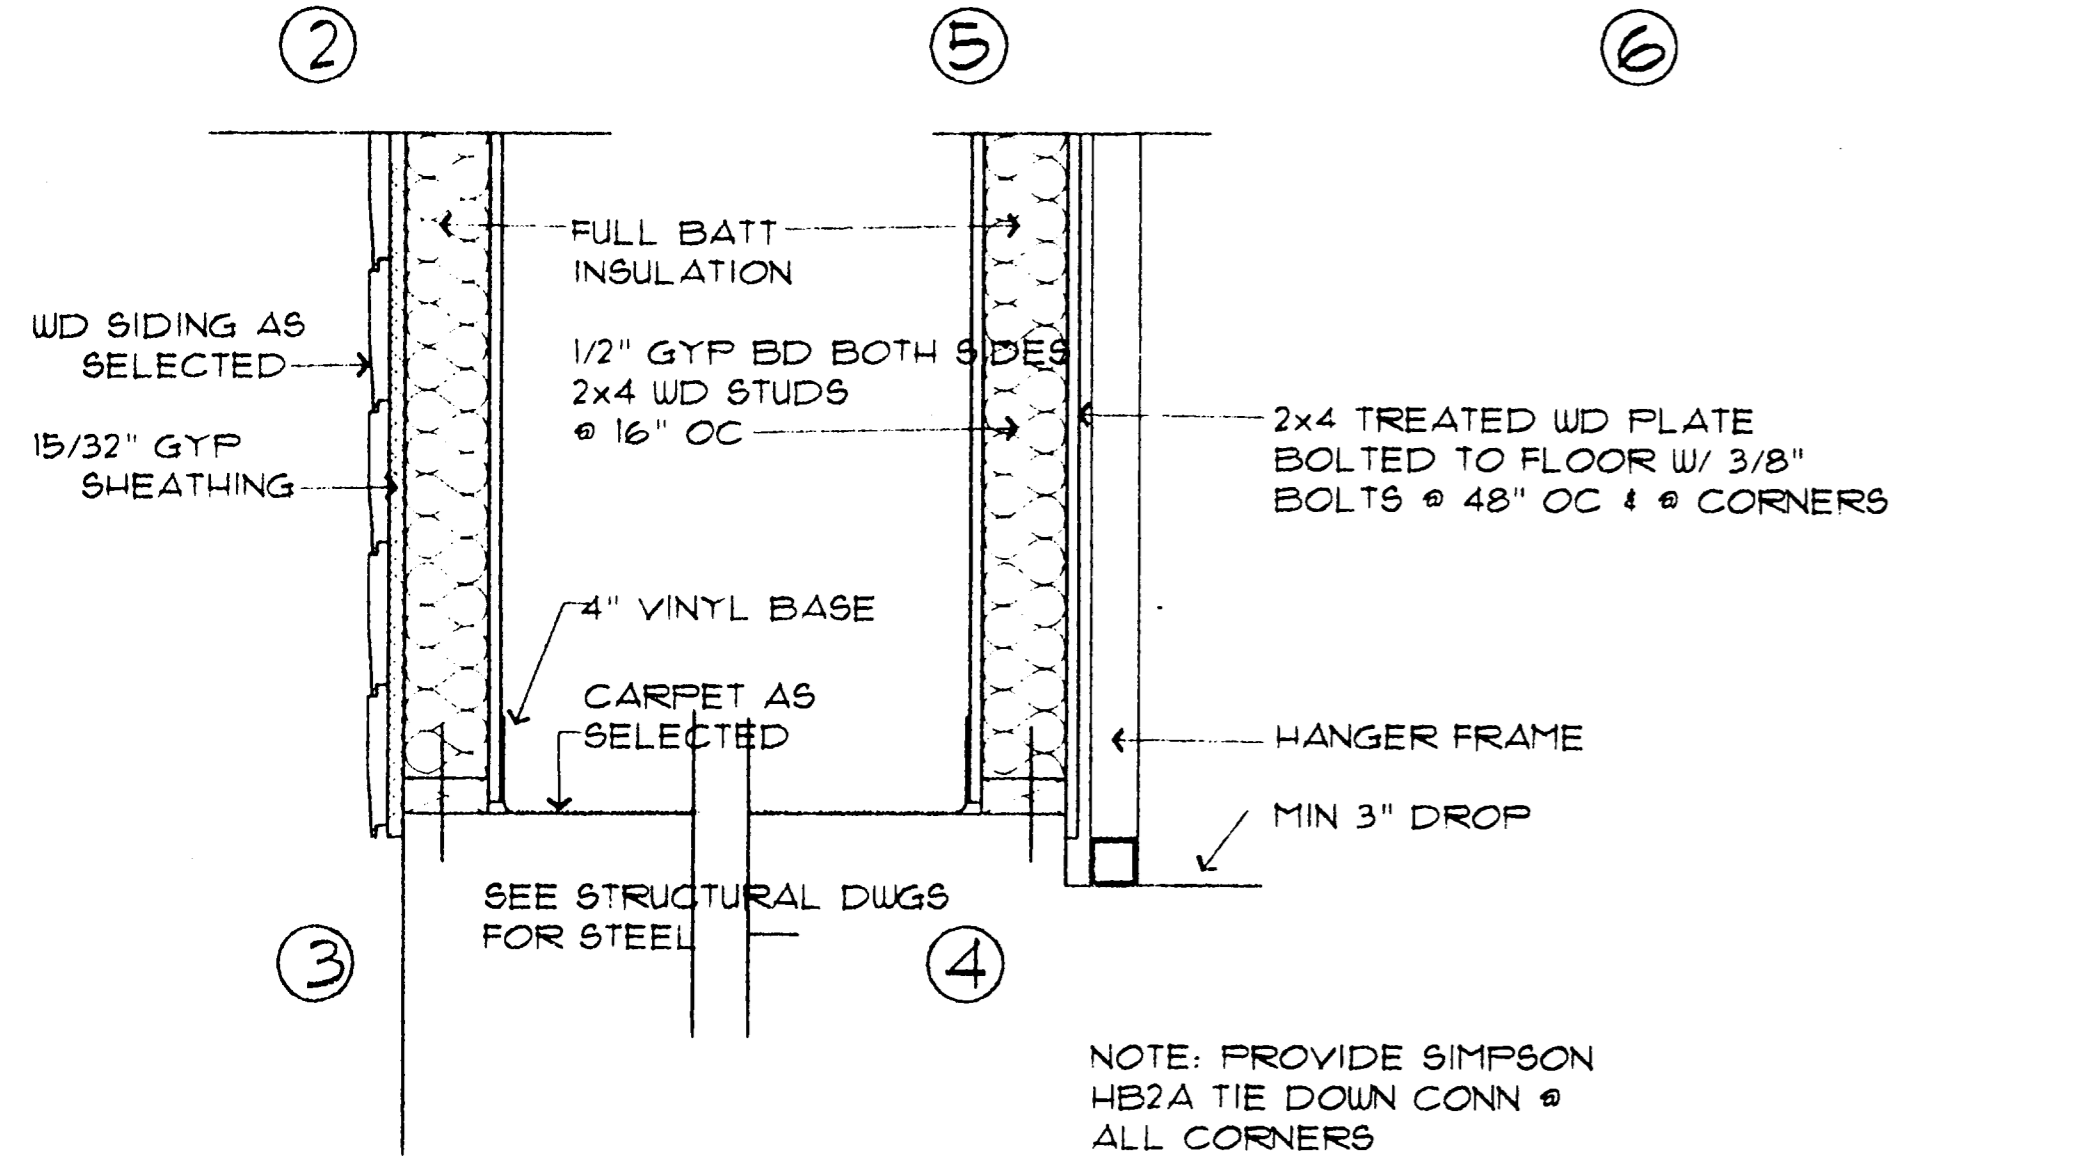

WALL DETAILS
SCALE 1/4" = 1' - 0"

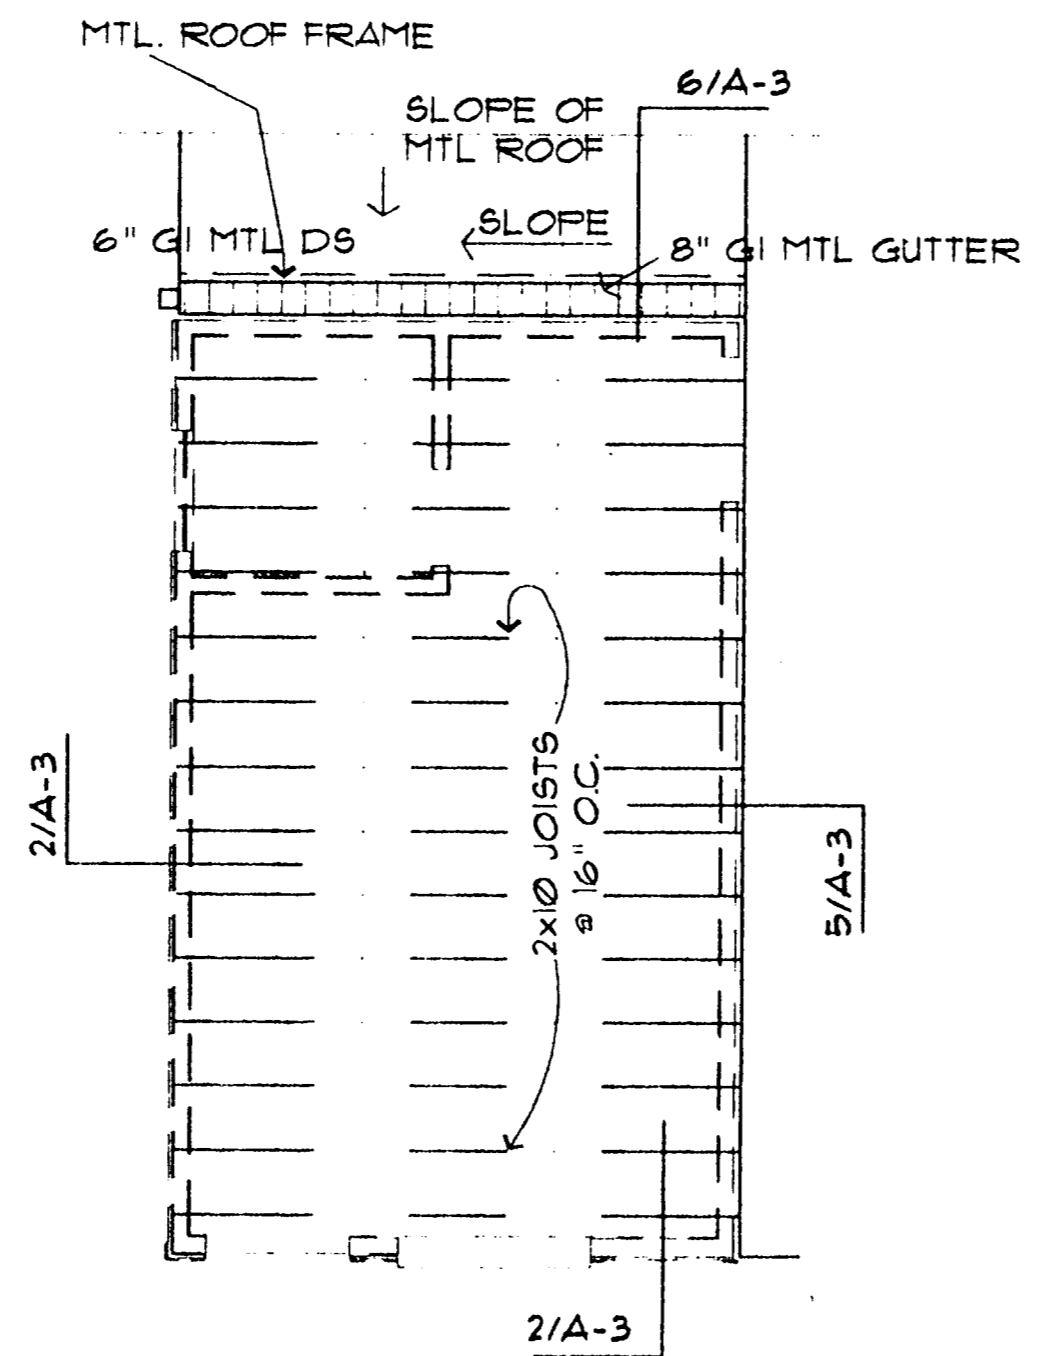

ROOF FRAMING PLAN
SCALE 1/4" = 1' - 0"

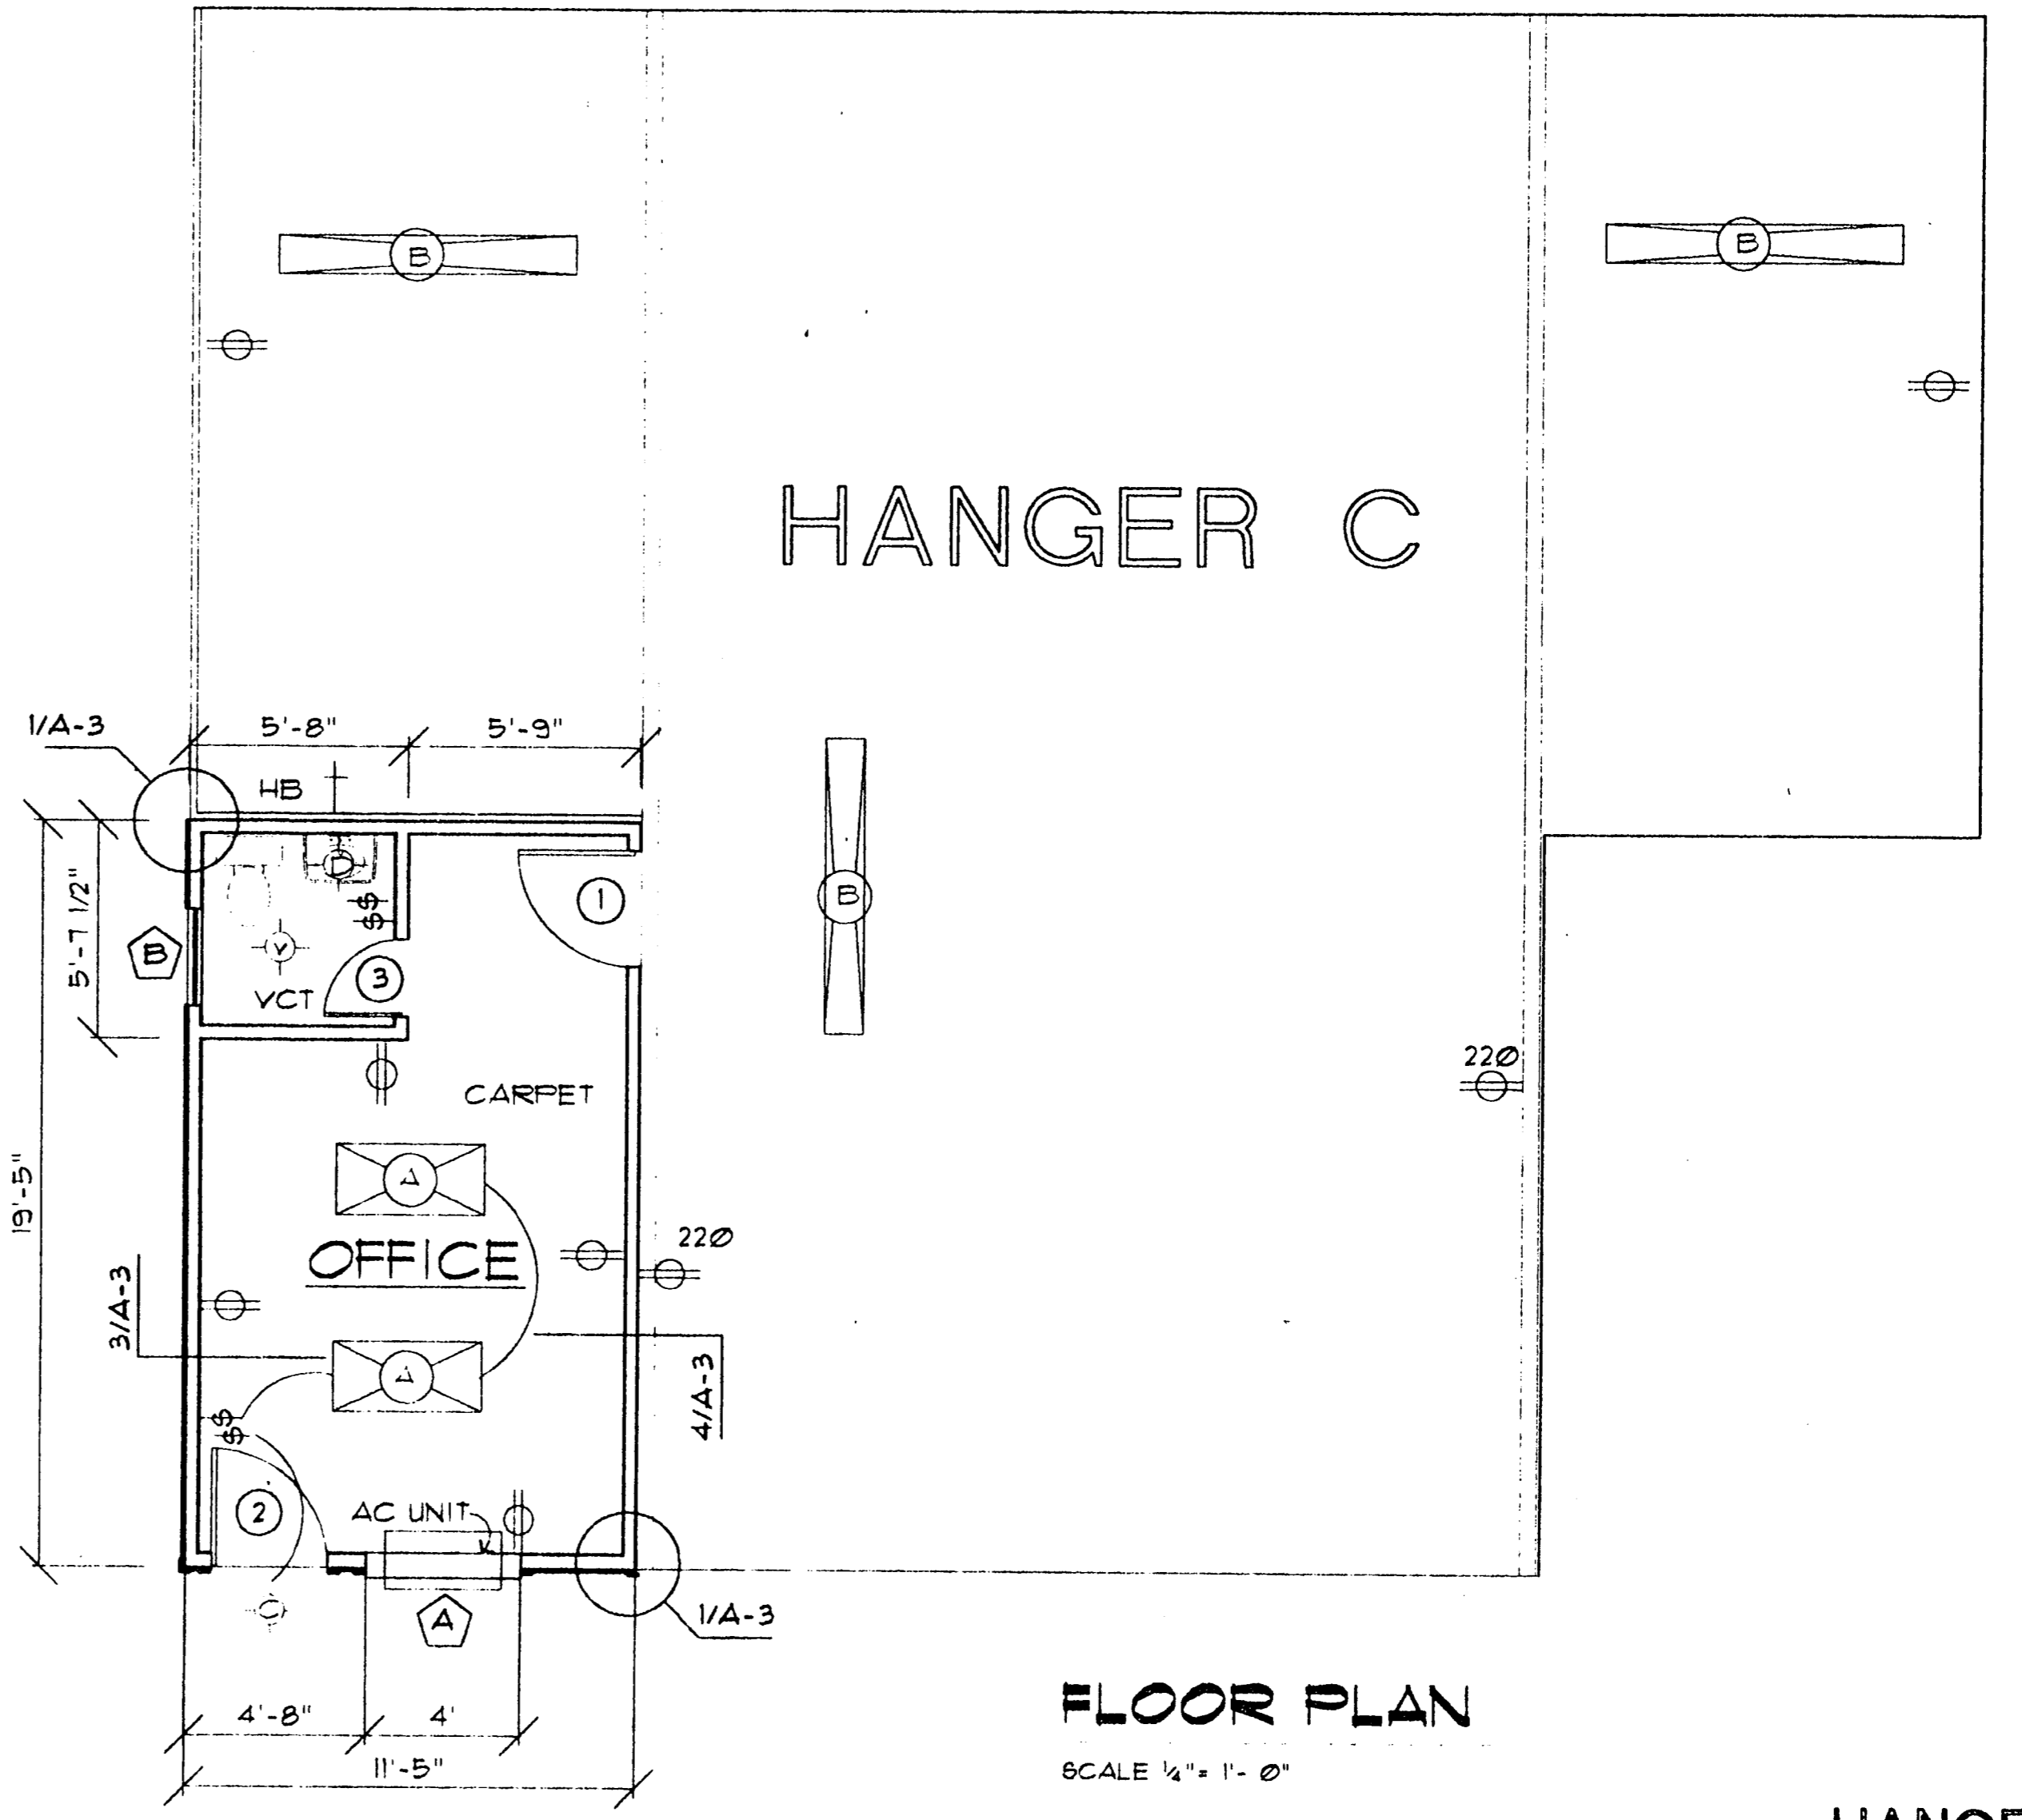

FLOOR PLAN
SCALE 1/4" = 1' - 0"

WINDOW SCHEDULE

MK	SIZE	DESCRIPTION
A	4'-0" X 3'-0"	ALUM. SINGLE HUNG
B	2'-6" X 2'-0"	ALUM. SINGLE HUNG

DOOR SCHEDULE

MK	SIZE	THK	TYPE	FINISH	HARDWARE	FRAME TYPE	FINISH	REMARKS
1	3'-0" X 6'-8"	1 3/4"	SC	WD	LOCK SET, DOOR STOP	WD	PAINT	MASTER KEY
2	3'-0" X 6'-8"	1 3/4"	SC	HMTL	LOCK SET, DOOR STOP	WD	PAINT	MASTER KEY
3	3'-0" X 6'-8"	1 3/8"	HC	MASONITE	PRIV. SET	WD	PAINT	
4	3'-0" X 6'-8"	1 3/4"	OH	MTL			PAINT	5 PANEL (MANUAL)
G	16' X 16'			ROLLING MTL FRAME	CHAIN LINK		PAINT	SEE SITE PLAN FOR LOCATION

HANGER MODIFICATIONS
326 NEW RICKENBACKER DRIVE
ADDISON AIRPORT
ADDISON, DALLAS COUNTY, TEXAS

raymond s. lambert & associates
architect-planners
12240 inwood road
suite 201
dallas, texas 75244
972 387-4286

title
sheet no.
A-3

HANGER C