

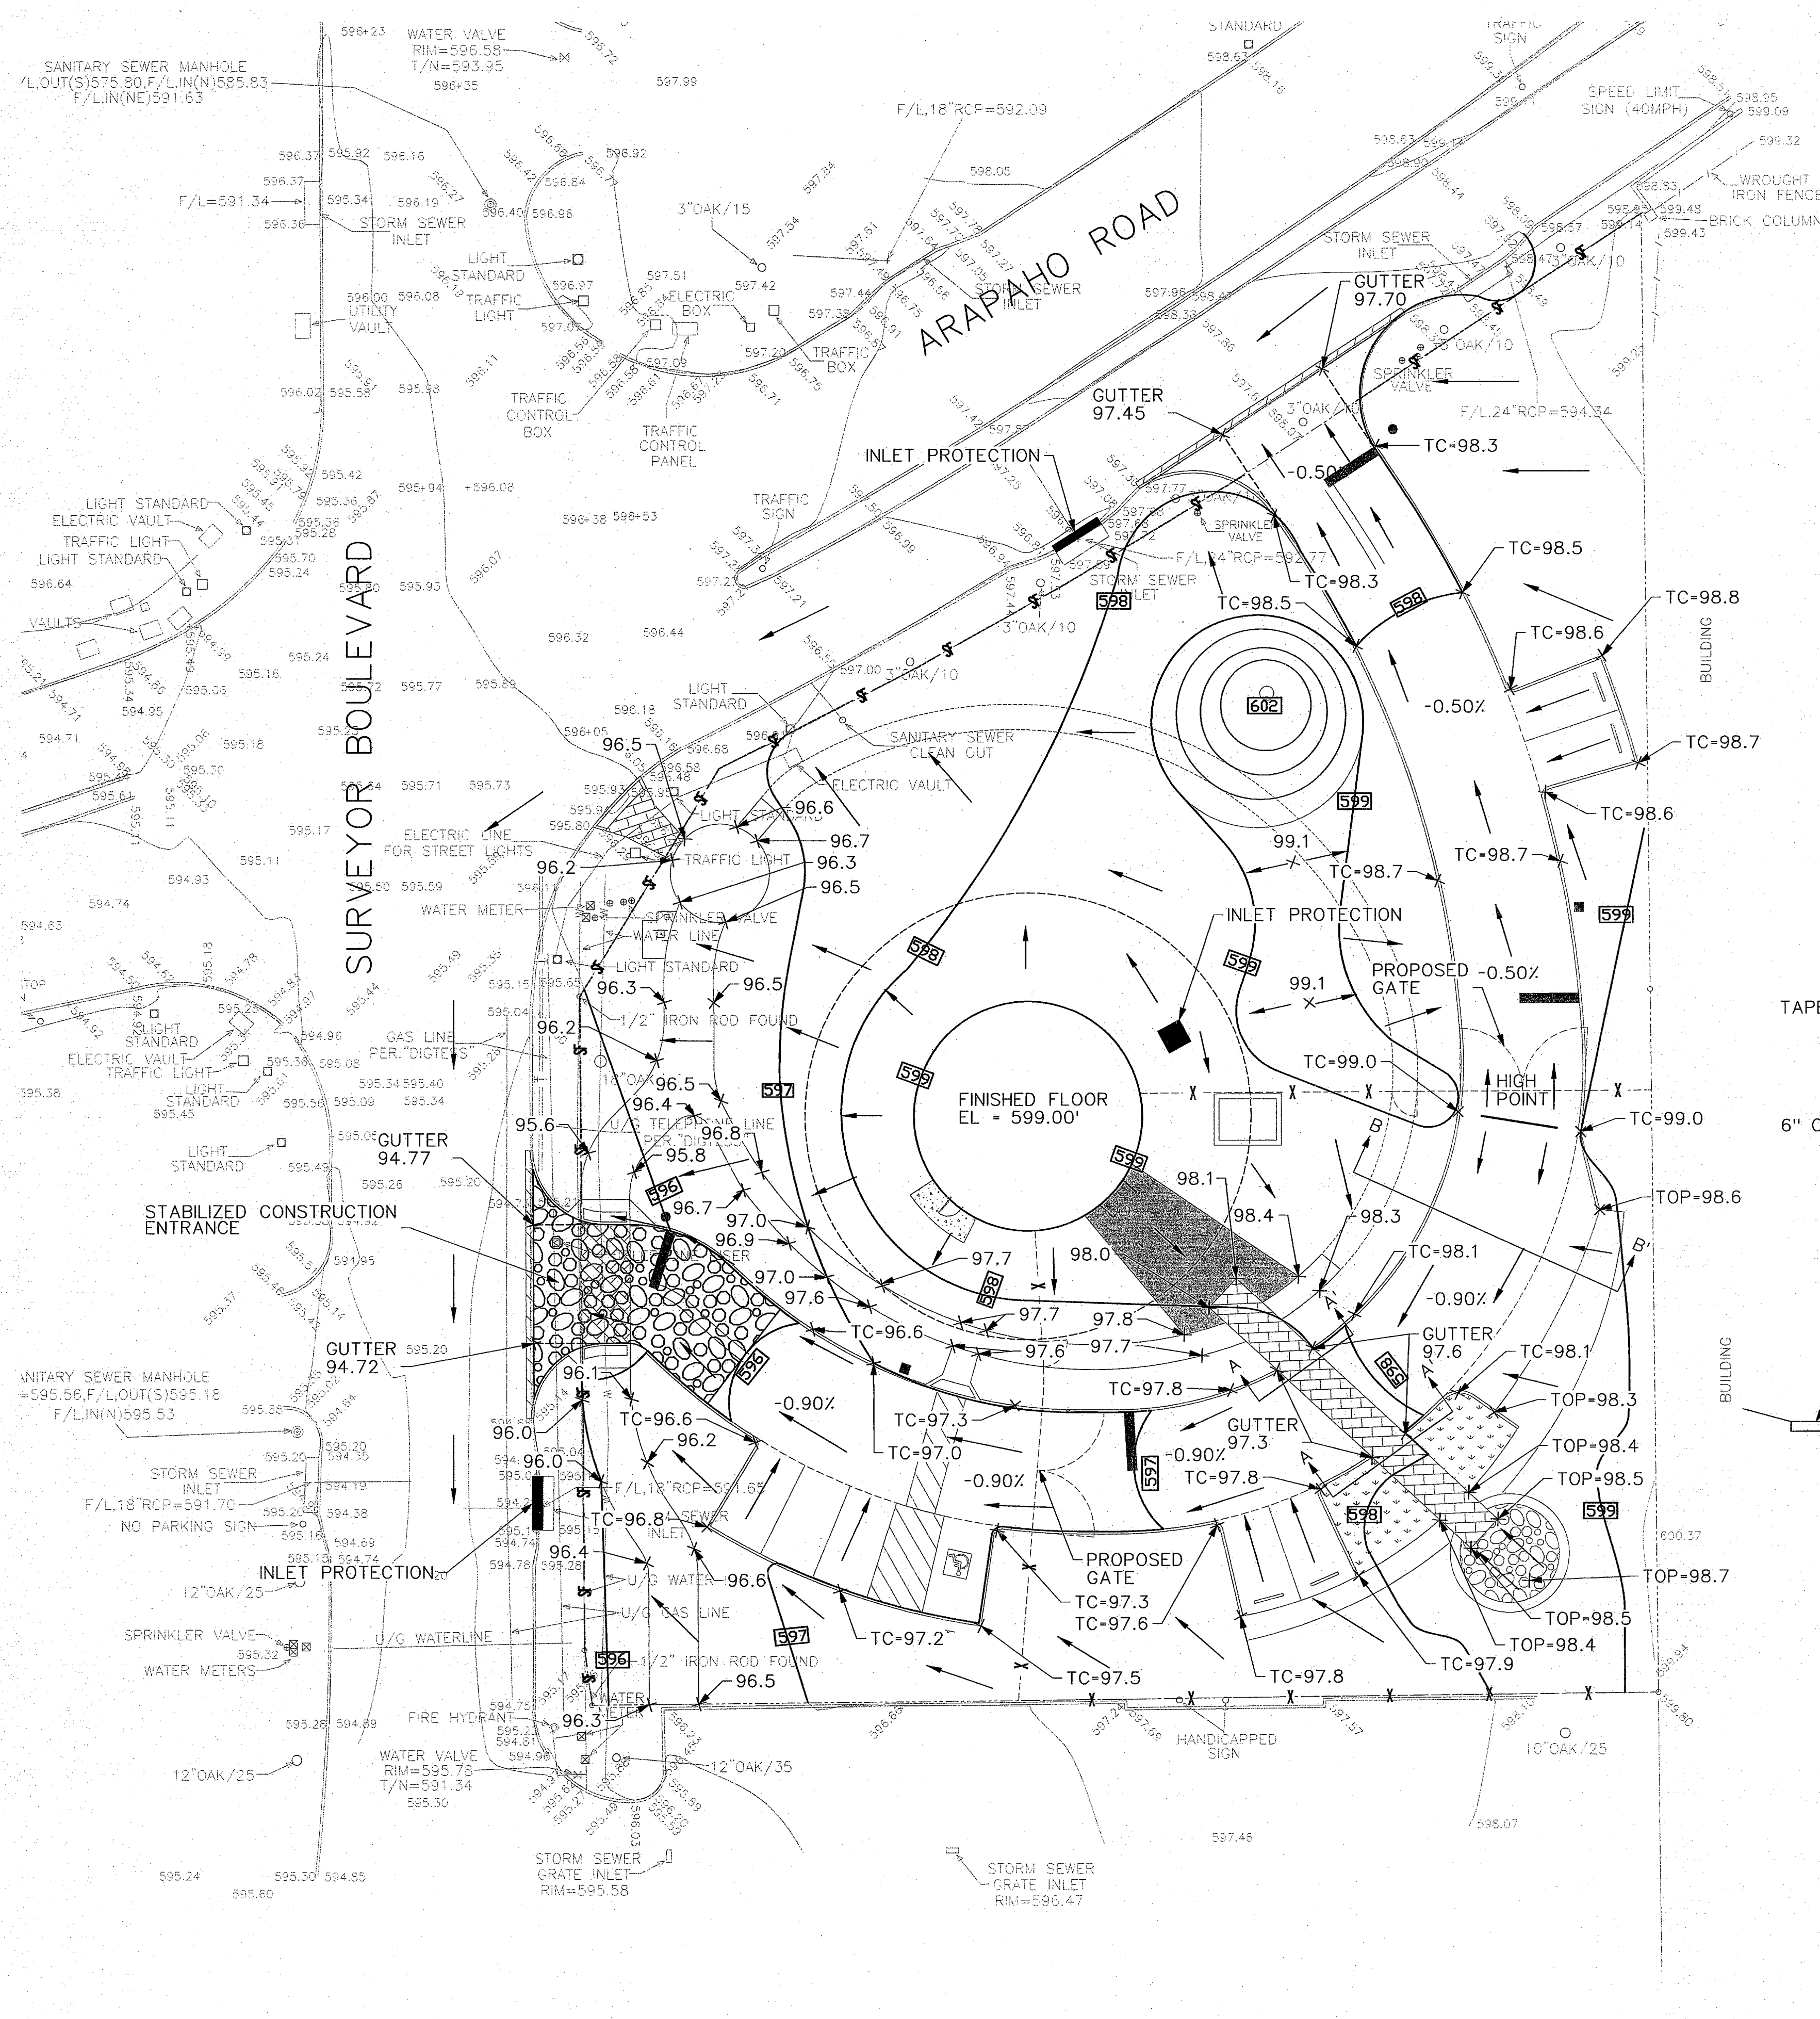
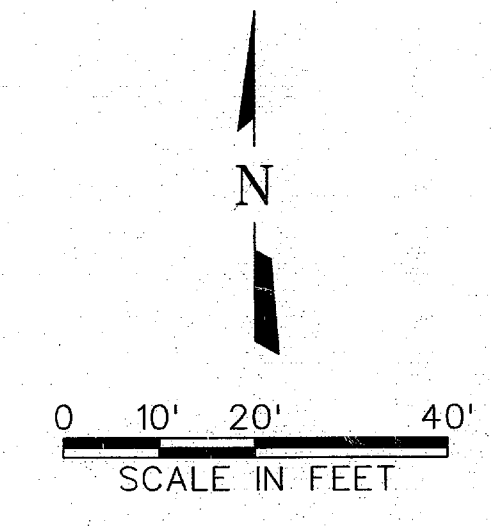
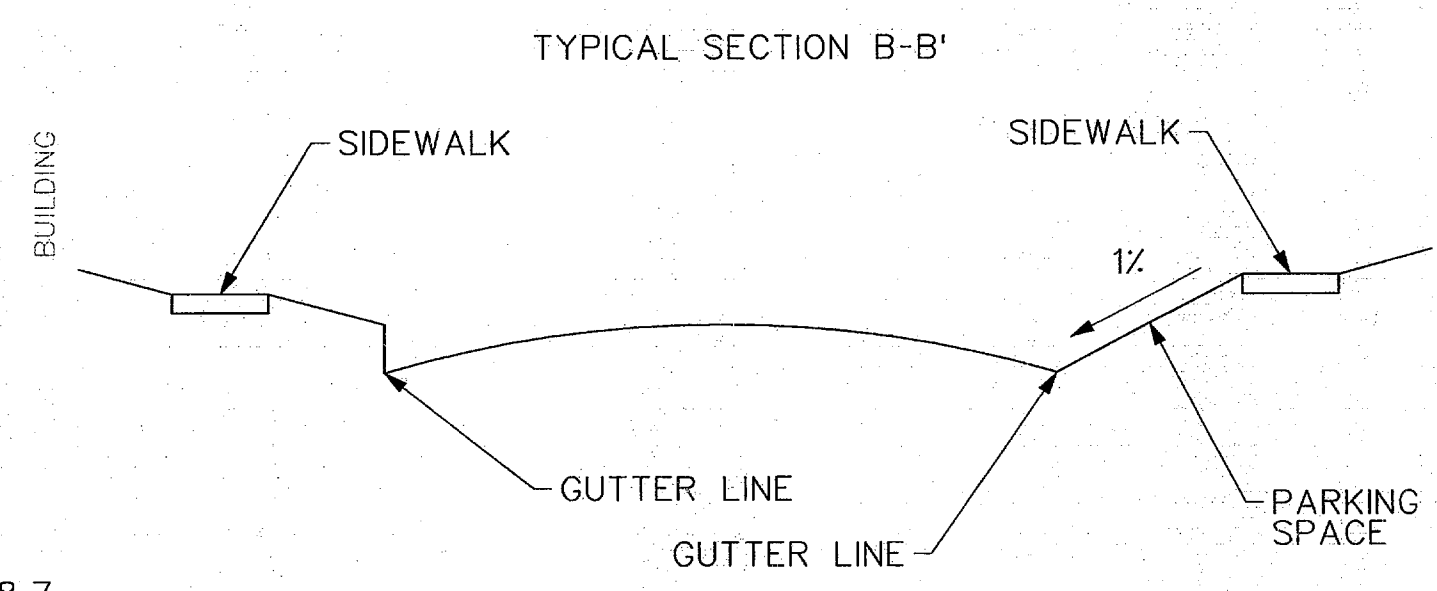


MicroStation V8 Users: omr Office: Denton
 ADD08459 A:\V\Drawings\CV-EST-PL-GRAD01.SHT
 34/Eraser.dgn
 Plot Scale: 1/8"=1'-0" Non-Native Model Plotout
 Date: 01/19/2011 - 01:17:03 PM Project: Freese and Nichols Inc./pl-phatch0.dgn
 cv-utli-pl-erace01.dgn
 cv-utli-pl-eracelev.dgn

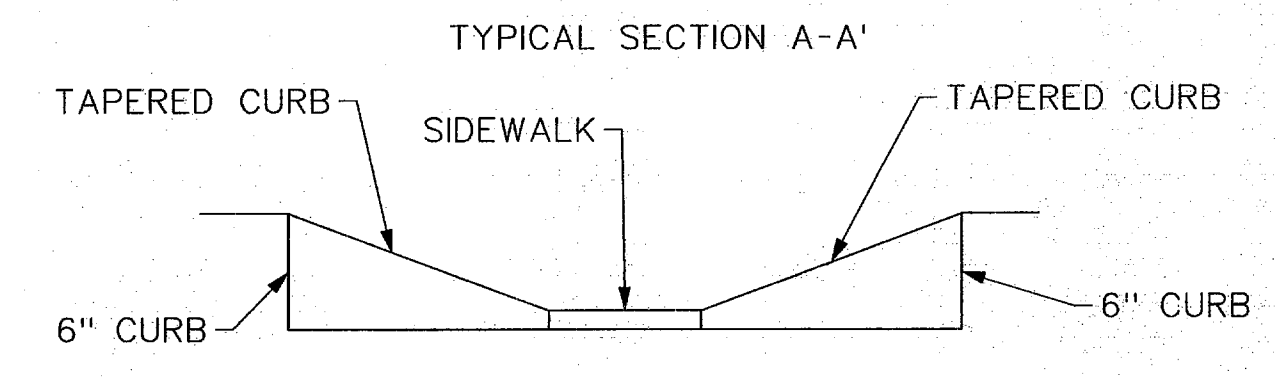

LEGEND

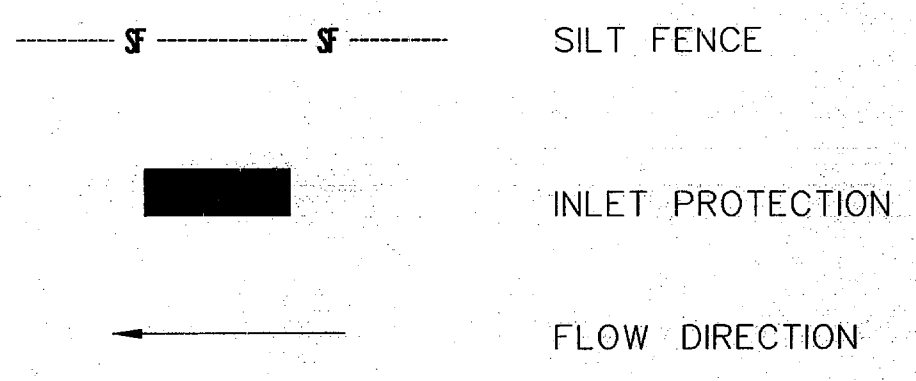

FRESE AND NICHOLS INC.
TEXAS REGISTERED ENGINEERING FIRM F-2144

FRESE AND NICHOLS
 2220 San Jacinto Blvd., Suite 330
 Denton, TX 76205-4600
 Phone: (940) 387-4677
 Fax: (940) 387-4677
 Web: www.freese.com

TOWN OF ADDISON, TEXAS
 SURVEYOR 1.5 MG EST
 CIVIL
 GRADING & EROSION CONTROL PLAN

NO.	ISSUES	BY	DATE	F&N JOB NO.	ADD08459

DATE	DESIGNED	DAT	DRAWN	SE	REVISION	CHKD	RUS	FILE NAME
01/21/11								CV-EST-PL-GRAD01.SHT

VERIFY SCALE Bar is one inch on original drawing. If not one inch on this sheet, adjust scale.

SHEET C-3