


BENCH MARK # 1

The contractor is responsible to preserve the final alignment and grade stakes as set by the engineer until the completed pavement is accepted by the City. In the event stakes are lost, the engineer accepts no responsibility for pavement alignment or grade.


"□" on T.C. 60' east of Addison Road north side of Westgrove  
ELEVATION: 641.96

BENCH MARK # 2

"□" on T.C. 100± north of Sir Lancelot Drive, west side of Addison Road  
ELEVATION: 642.49

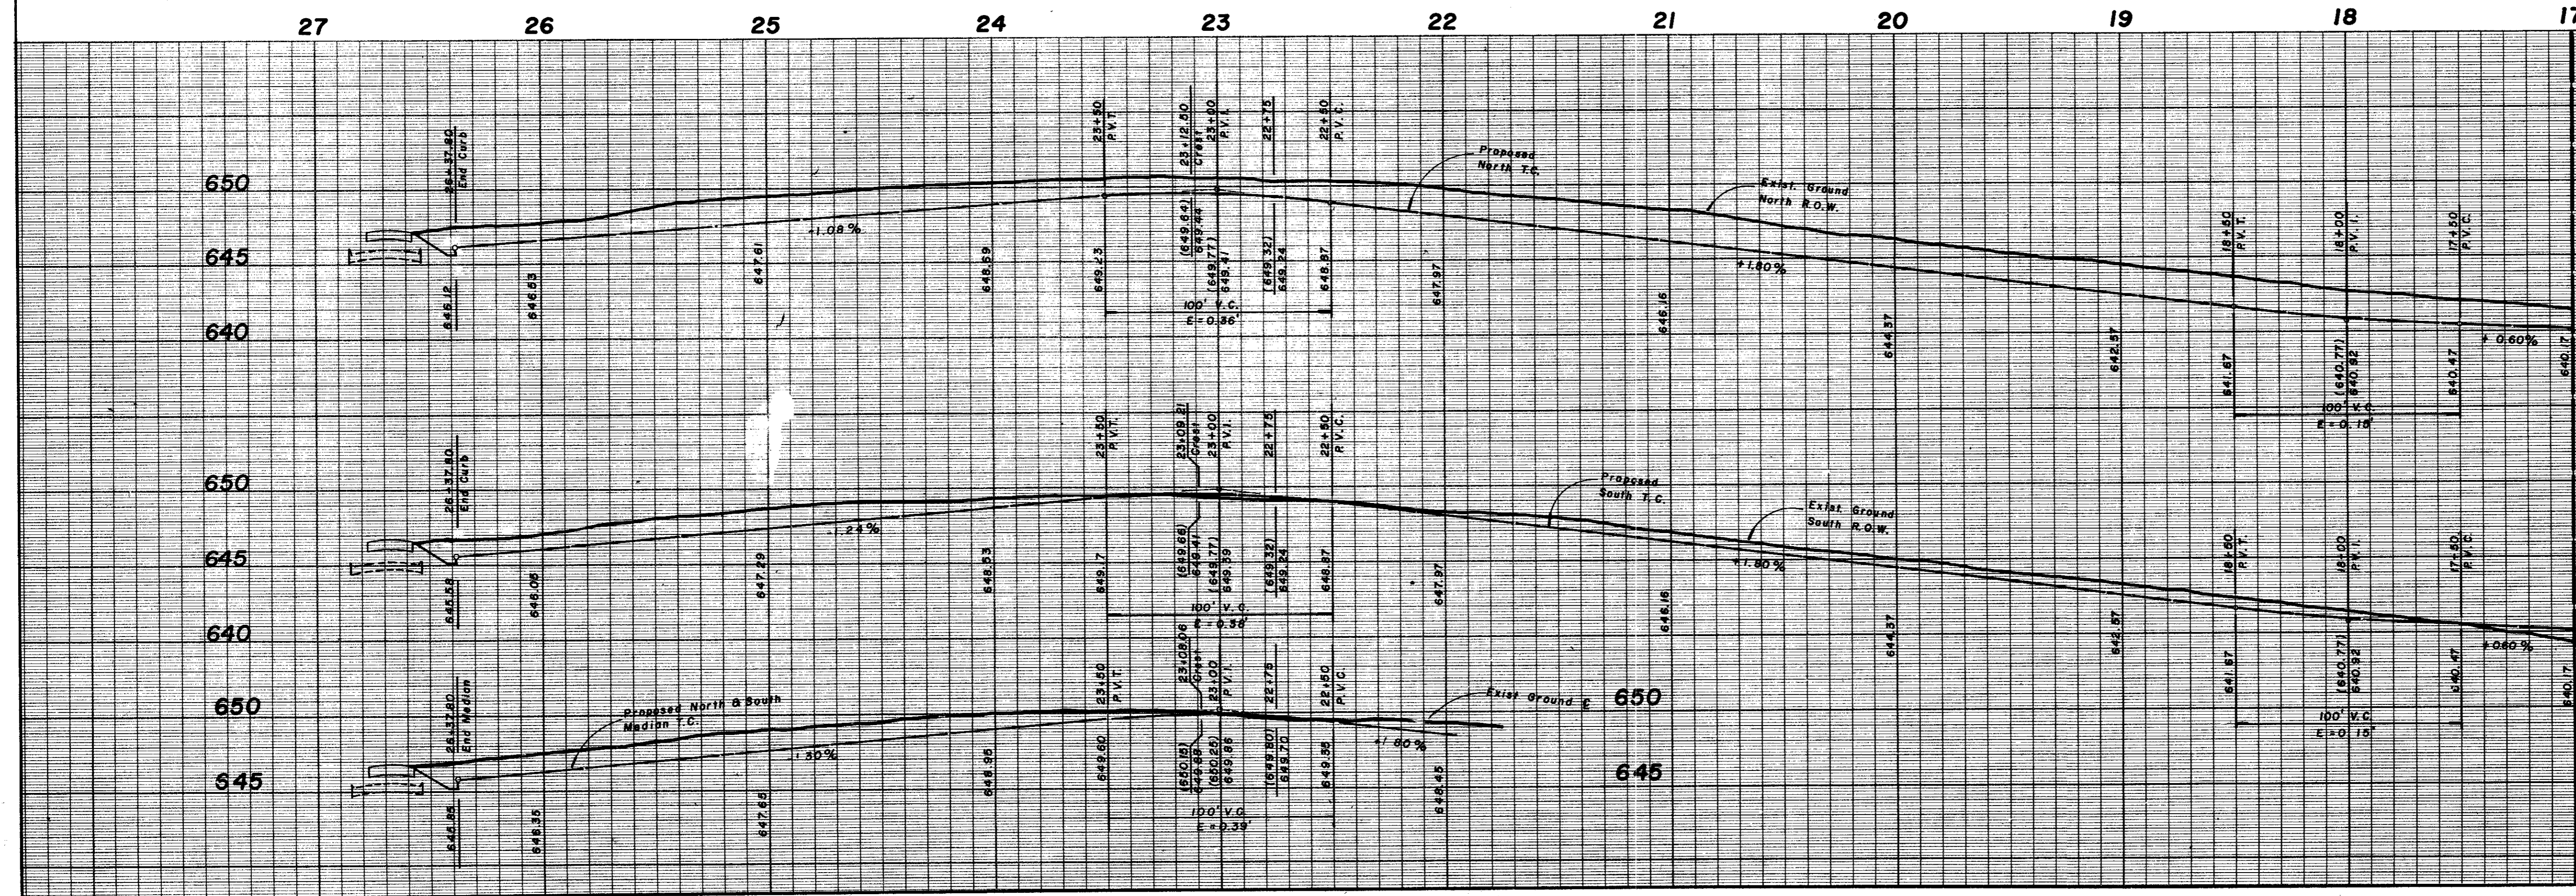

MATCH LINE 17+00

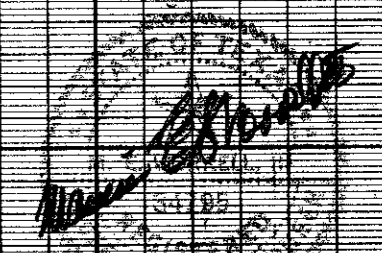

4  
11

**PAVING PLAN**

BENT TREE PLAZA PARKWAY

CITY OF ADDISON, TEXAS

ENGINEERS: WORRELL & ASSOCIATES, INC. PLANNERS  
13619 INWOOD ROAD, SUITE 300  
DALLAS, TEXAS 75234

DESIGN	DRAWN	DATE	SCALE	NOTES	FILE	NO.
W & A	D. S. W.	OCT. '82	H: 1"=40' V: 1"=6'	8201 01		