


PLAN
SCALE: 1" = 10'

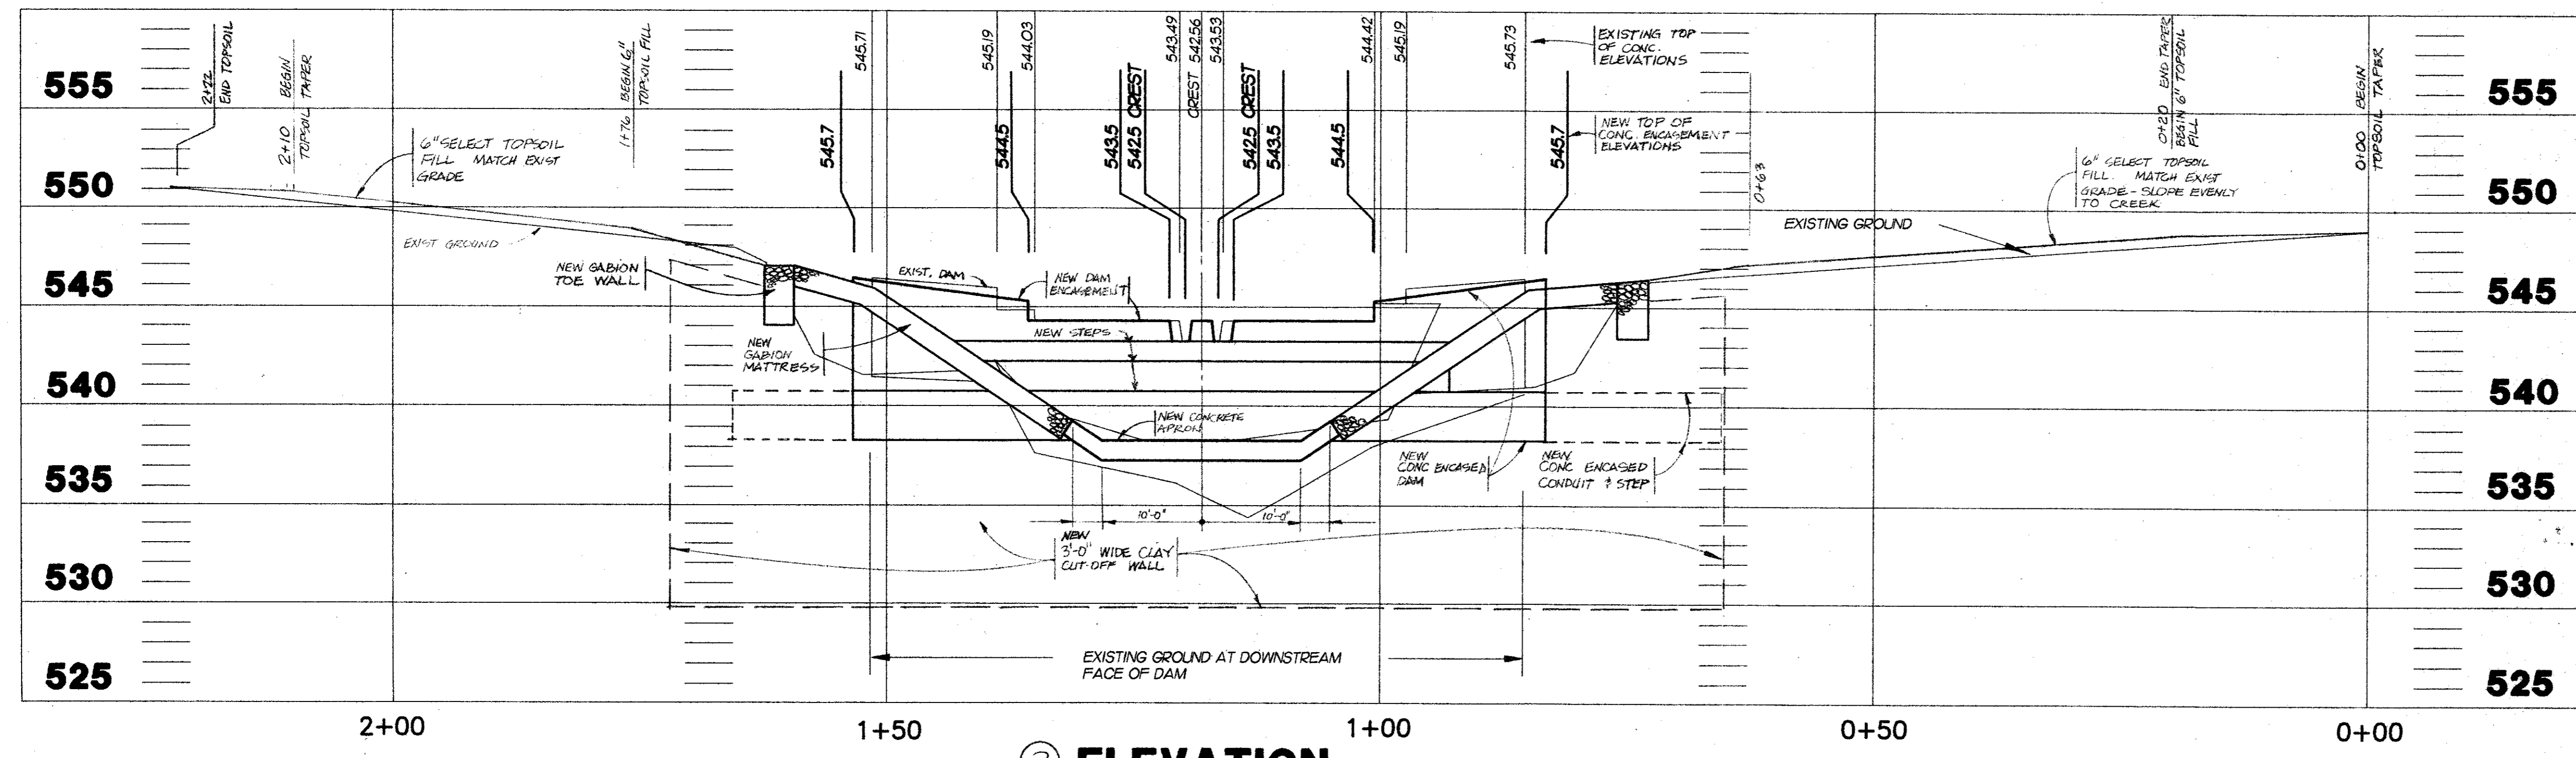

ELEVATION
SCALE: 1" = 10' H
1" = 5' V

PRELIMINARY
NOT FOR CONSTRUCTION

BENCHMARK
□ TBM, TOP OF CONCRETE INLET
SW CORNER OF EAST PARKING AREA
NEAREST POOL
ELEVATION 550.41

GREENHAVEN VILLAGE APARTMENTS
ADDISON TEXAS

EROSION CONTROL and DAM REPAIR
REVIEW SET (K2)

A1-15

DATE: _____ DRAWN BY: KGW CHECKED BY: _____ JOB NO.: 90012 REVISIONS: _____

A1-15

Doyle Engineering Group
Suite 603
4455 LBJ Freeway
Dallas, Texas 75244
214 991 1188

PRELIMINARY
NOT FOR CONSTRUCTION

SHEET NUMBER **1**
OF _____
SET NUMBER _____