




1 OVERALL VIEW
SCALE: 1" = 5'-0"

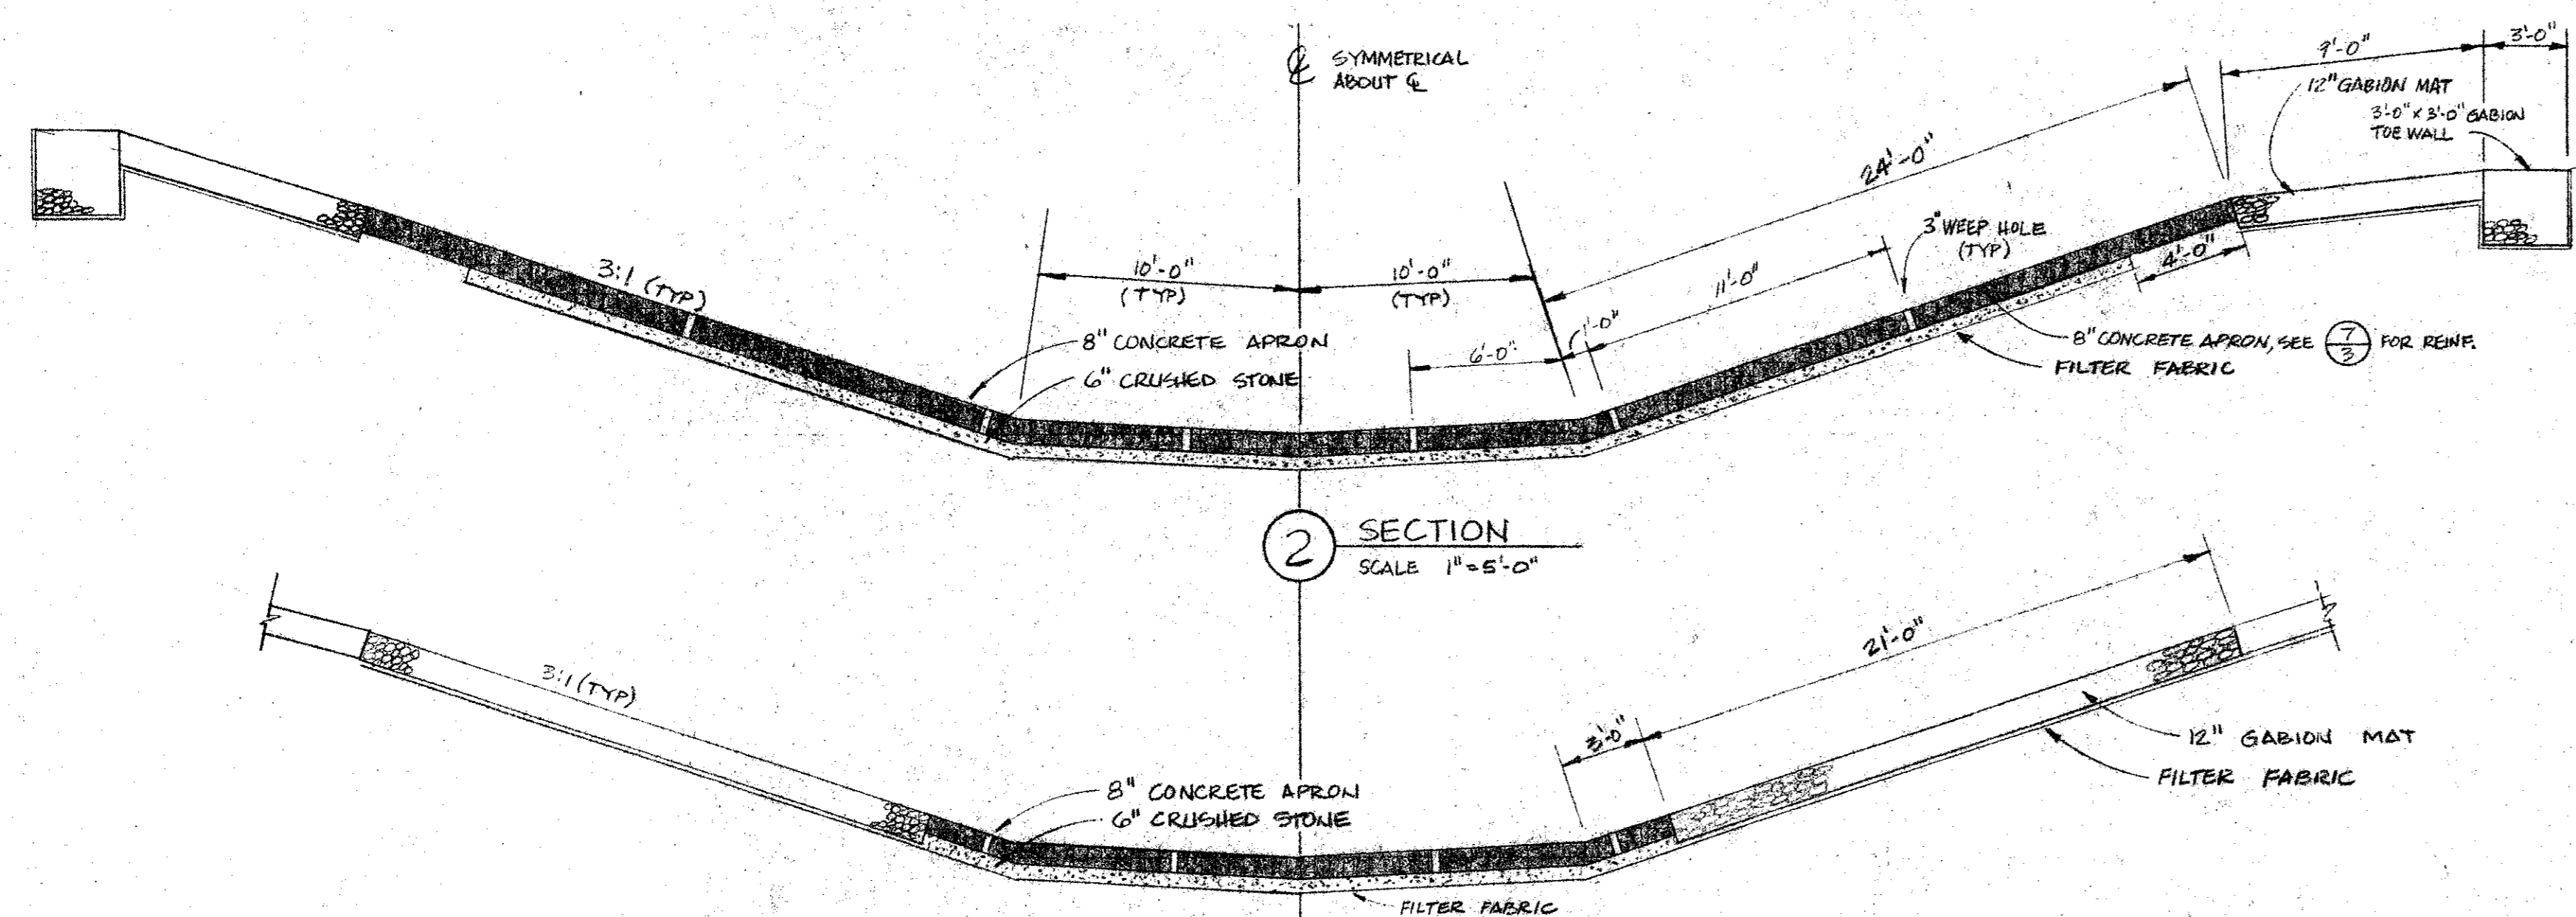


2 SECTION
SCALE 1" = 5'-0"

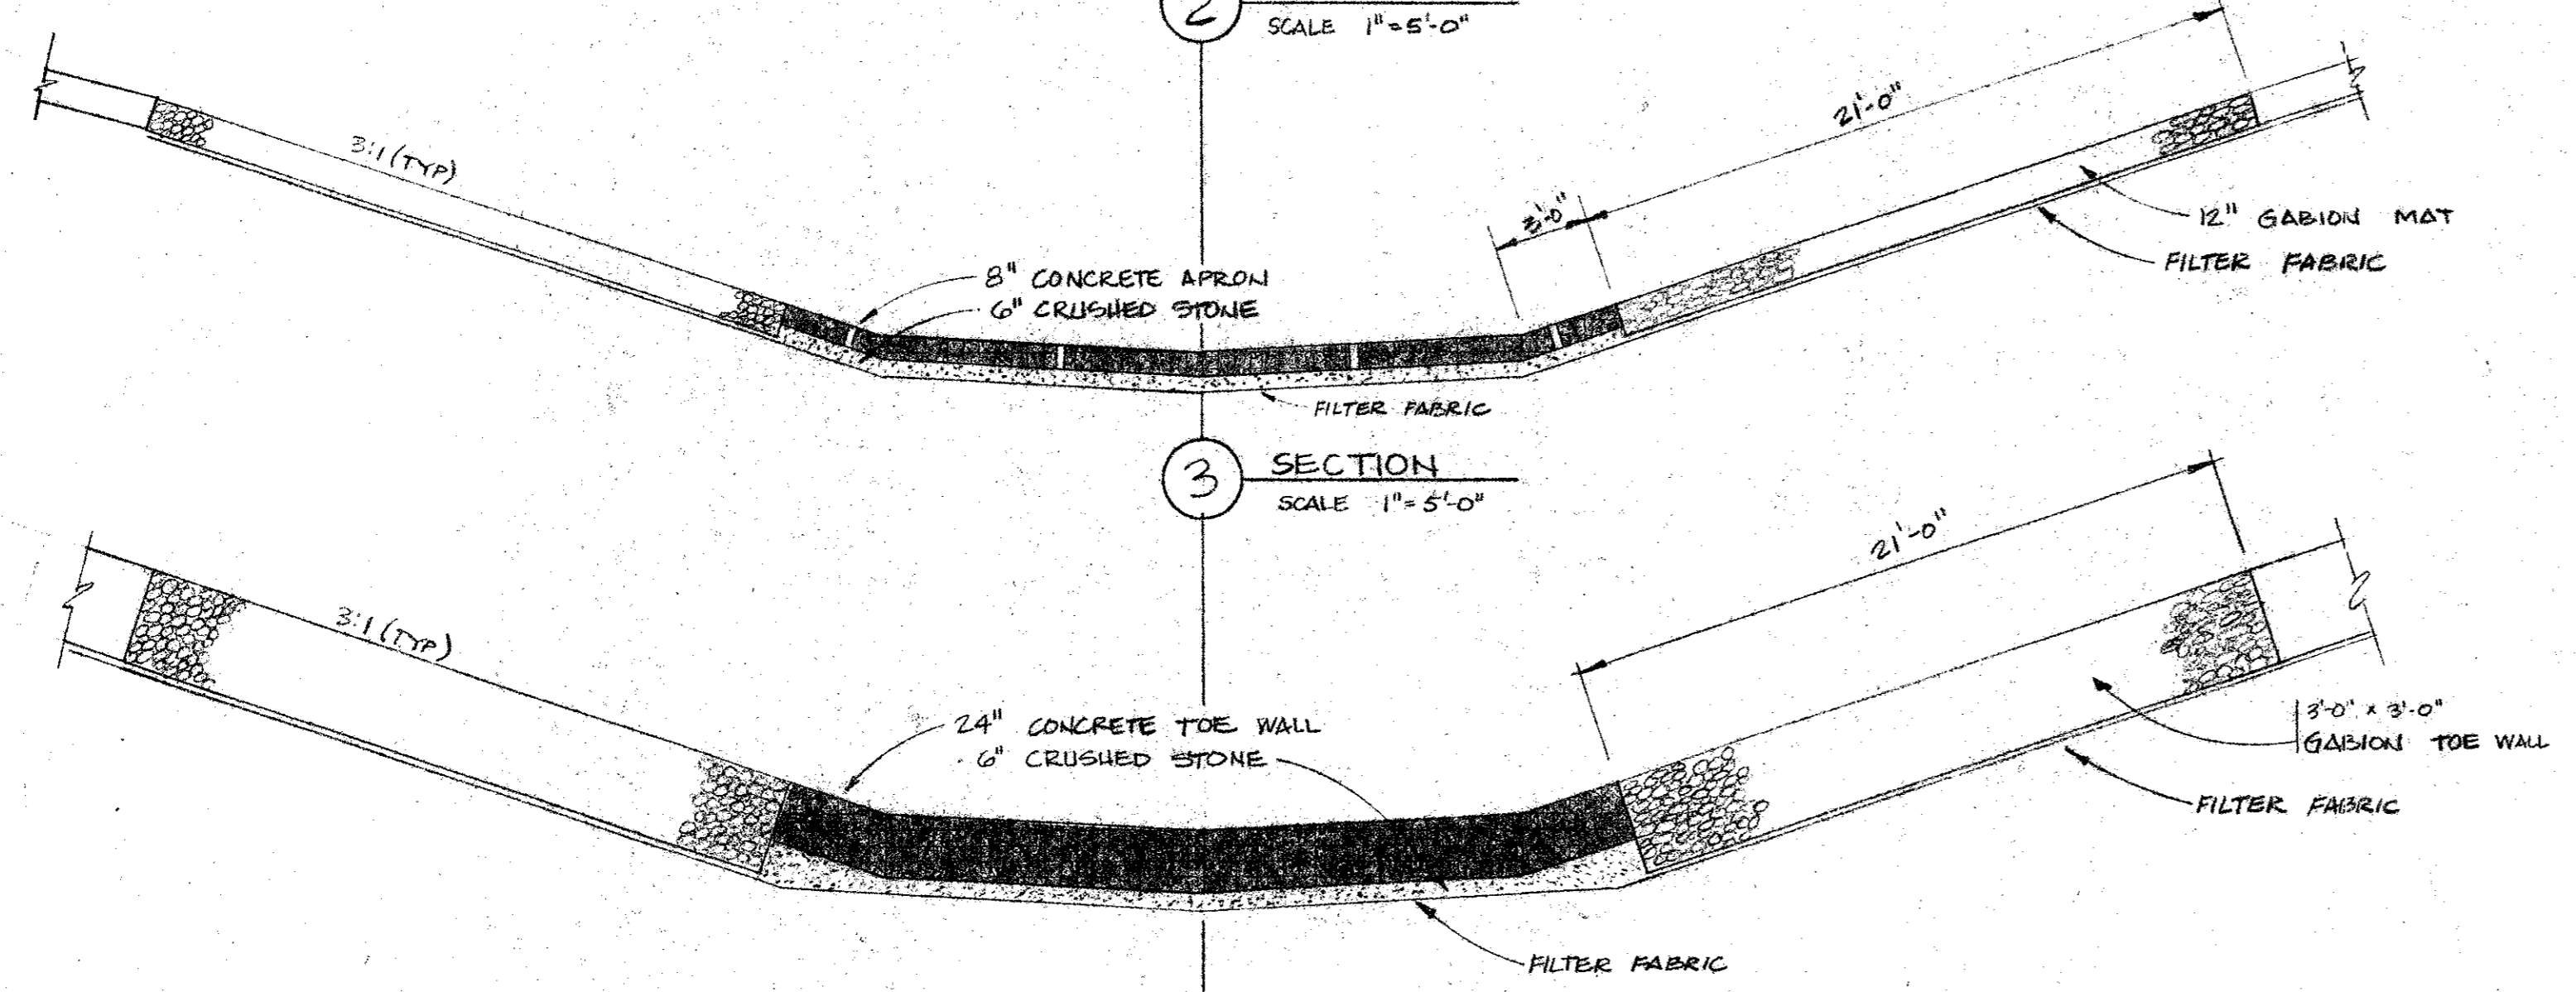

3 SECTION
SCALE 1" = 5'-0"

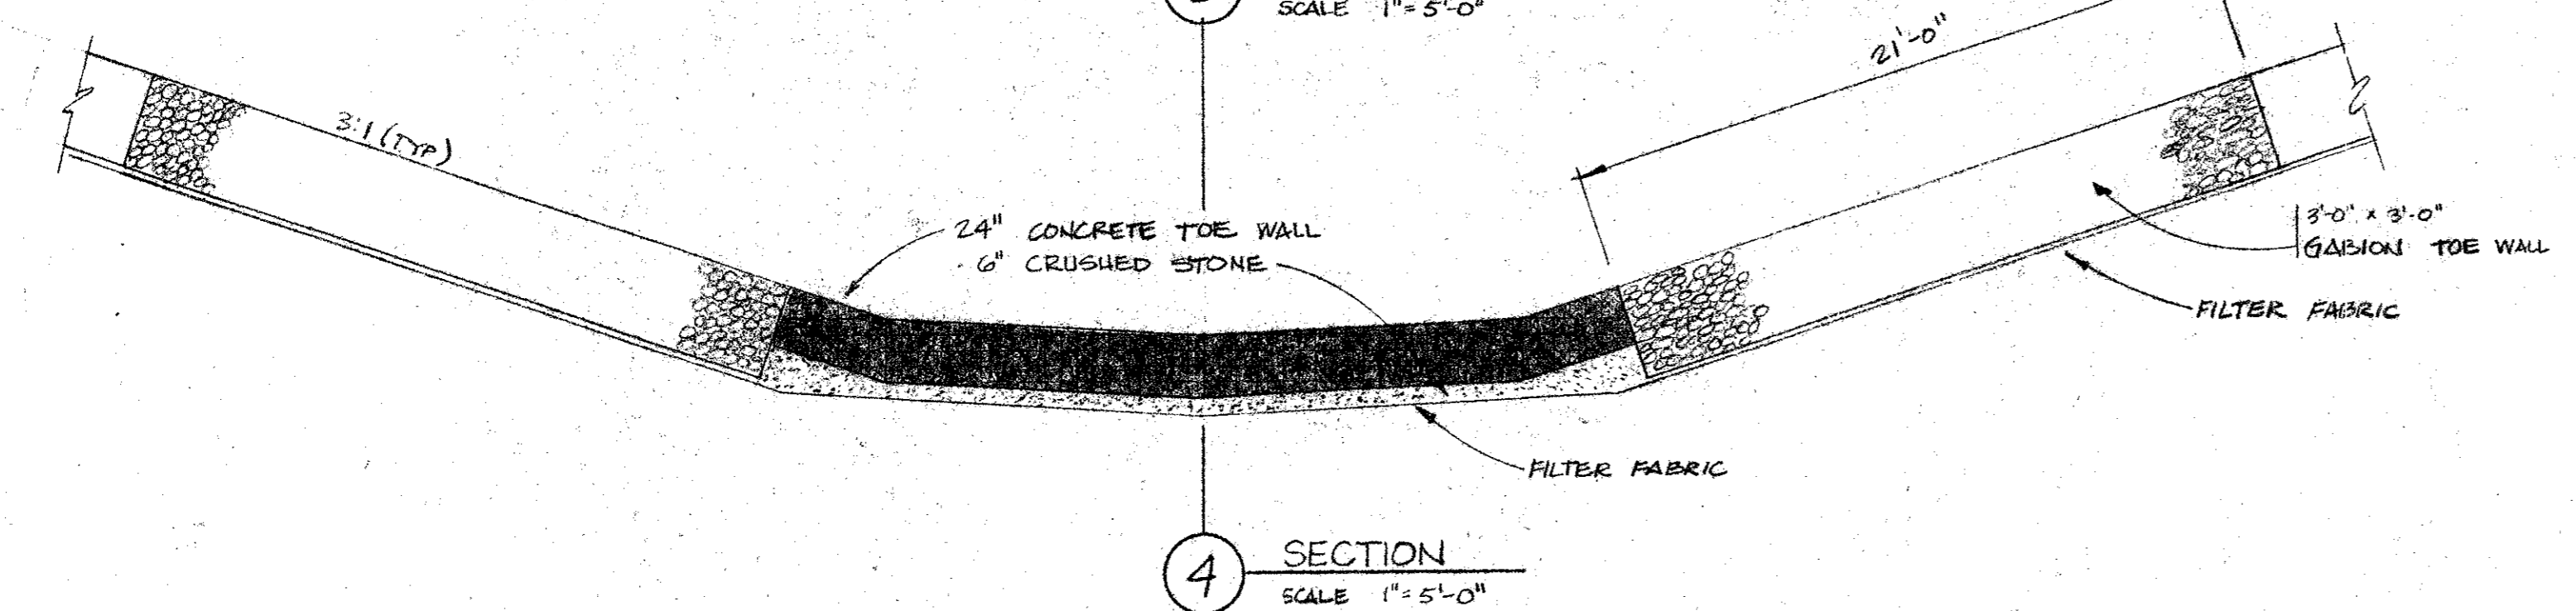

4 SECTION
SCALE 1" = 5'-0"

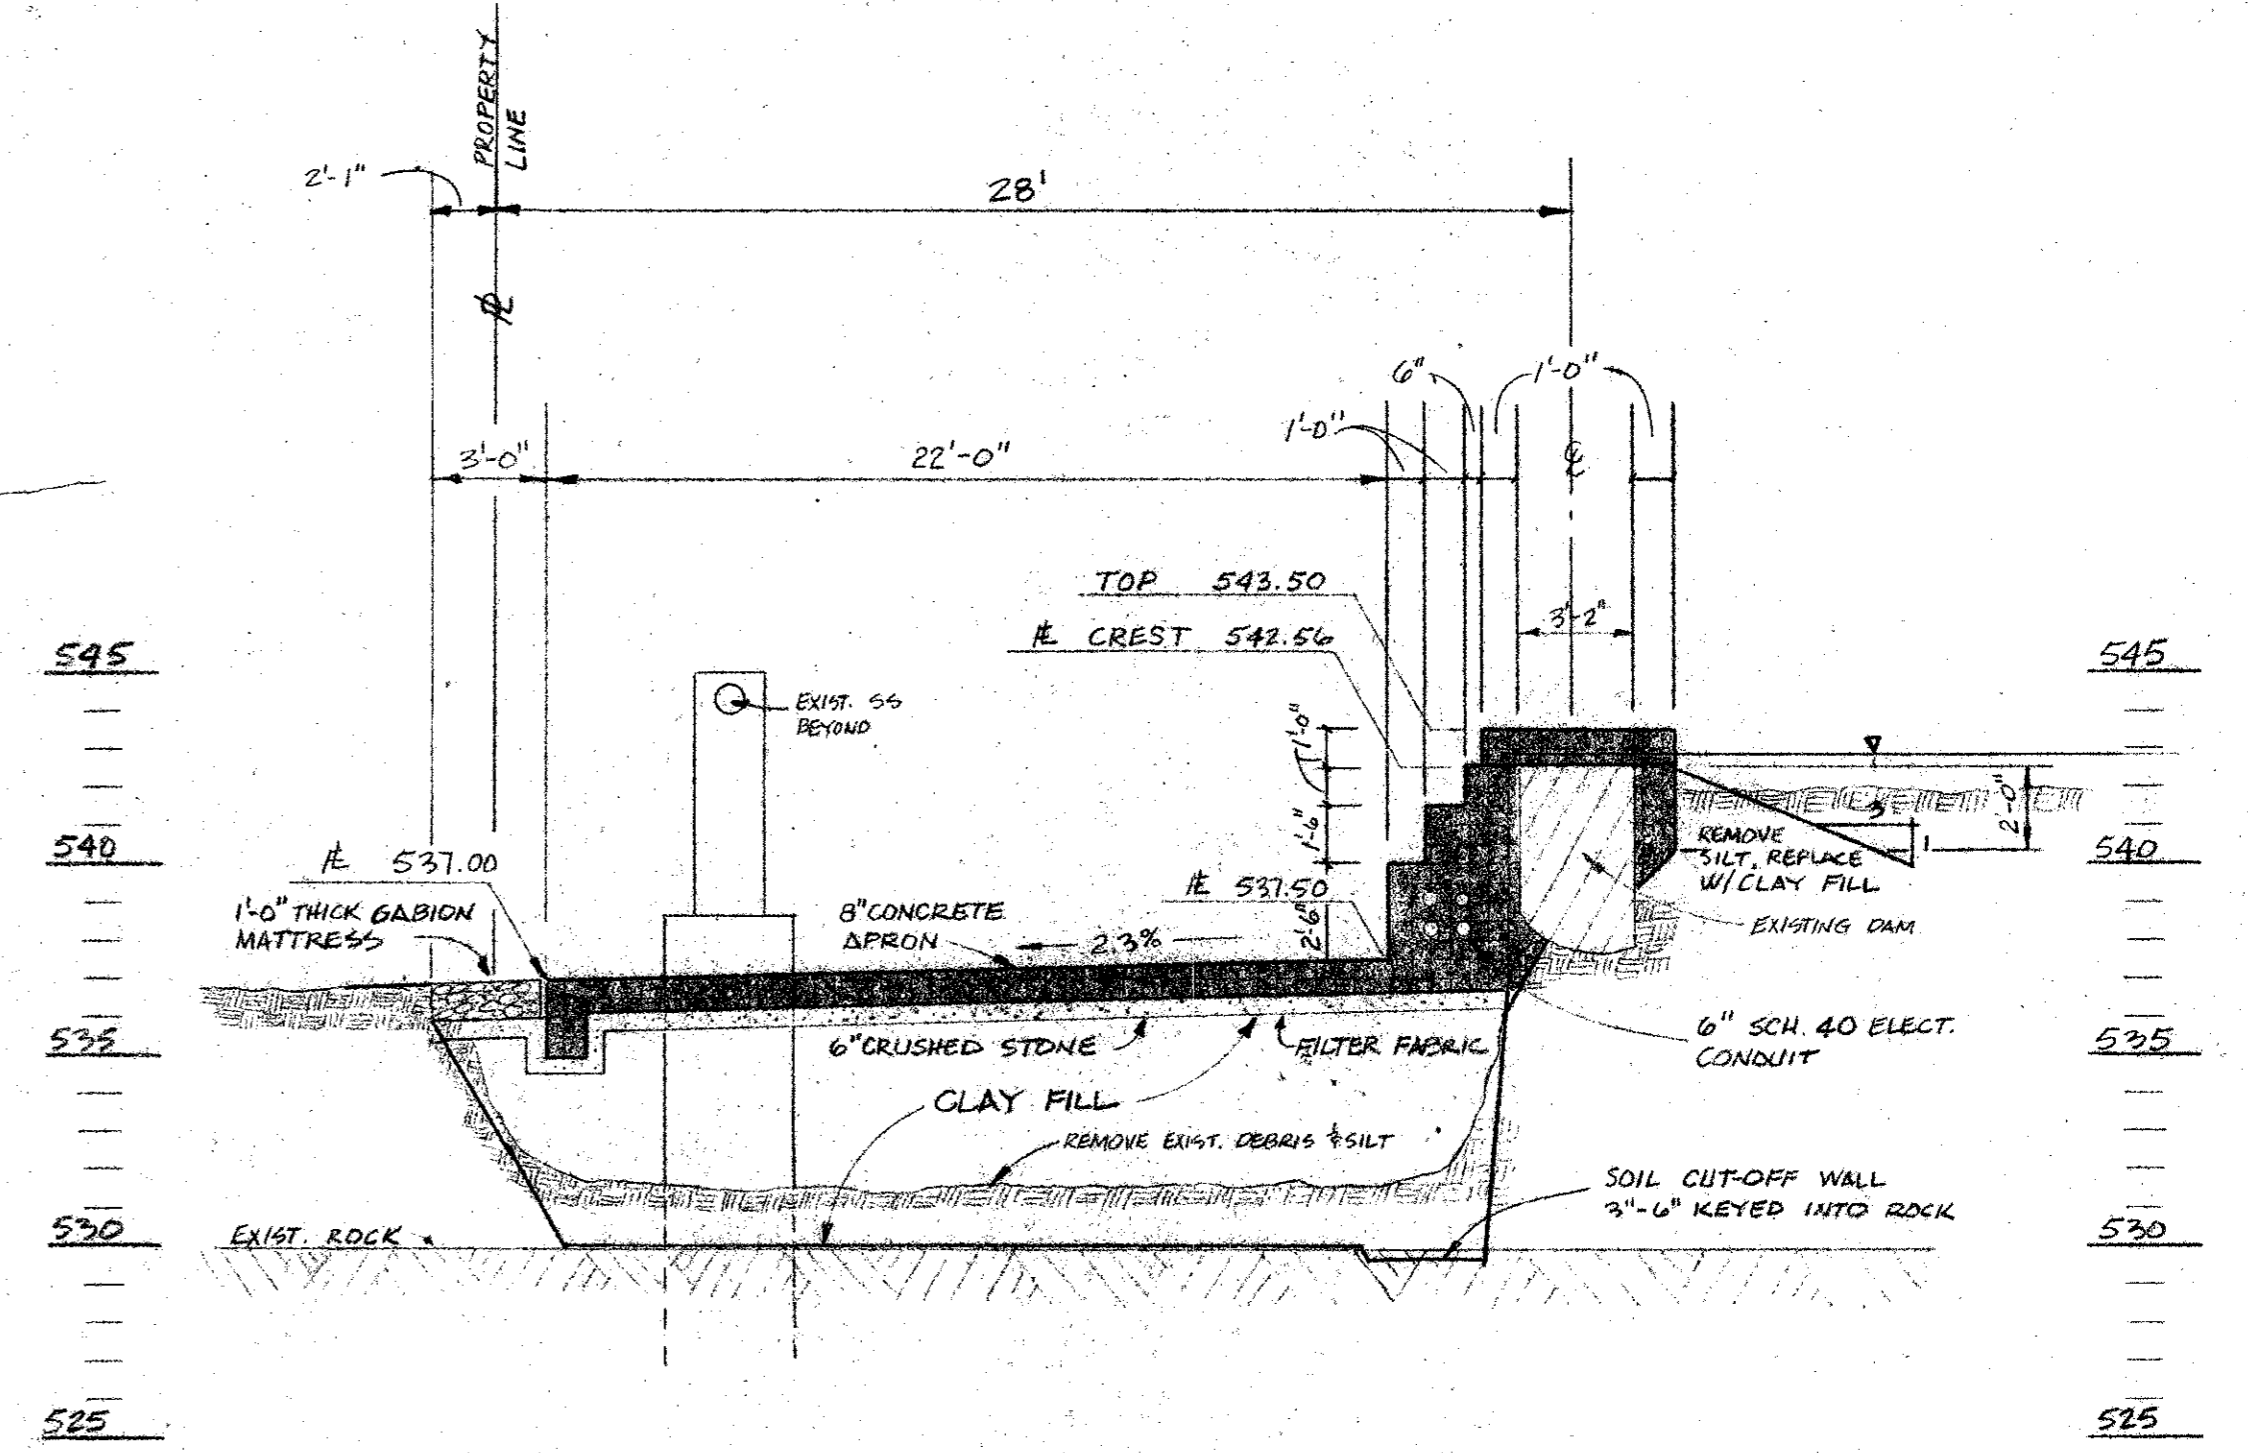

5 SECTION @ C
SCALE 1" = 5'-0" Horiz
1" = 5'-0" Vert

PRELIMINARY
NOT FOR CONSTRUCTION

GREENHAVEN VILLAGE APARTMENTS
ADDISON TEXAS
EROSION CONTROL and DAM REPAIR

DATE: _____
DRAWN BY: _____
CHECKED BY: _____
JOB NO.: 90012
REVISED: _____

Doyle
Engineering
Group
Suite 603
4455 LBJ Freeway
Dallas, Texas 75244
214 991 1188

SHEET NUMBER
OF
SET NUMBER 5/11/99

2