


**1 PLAN**  
SCALE: 1" = 10'

NOTE: CONTOURS DERIVED FROM SURVEY DATED - JUN 1990

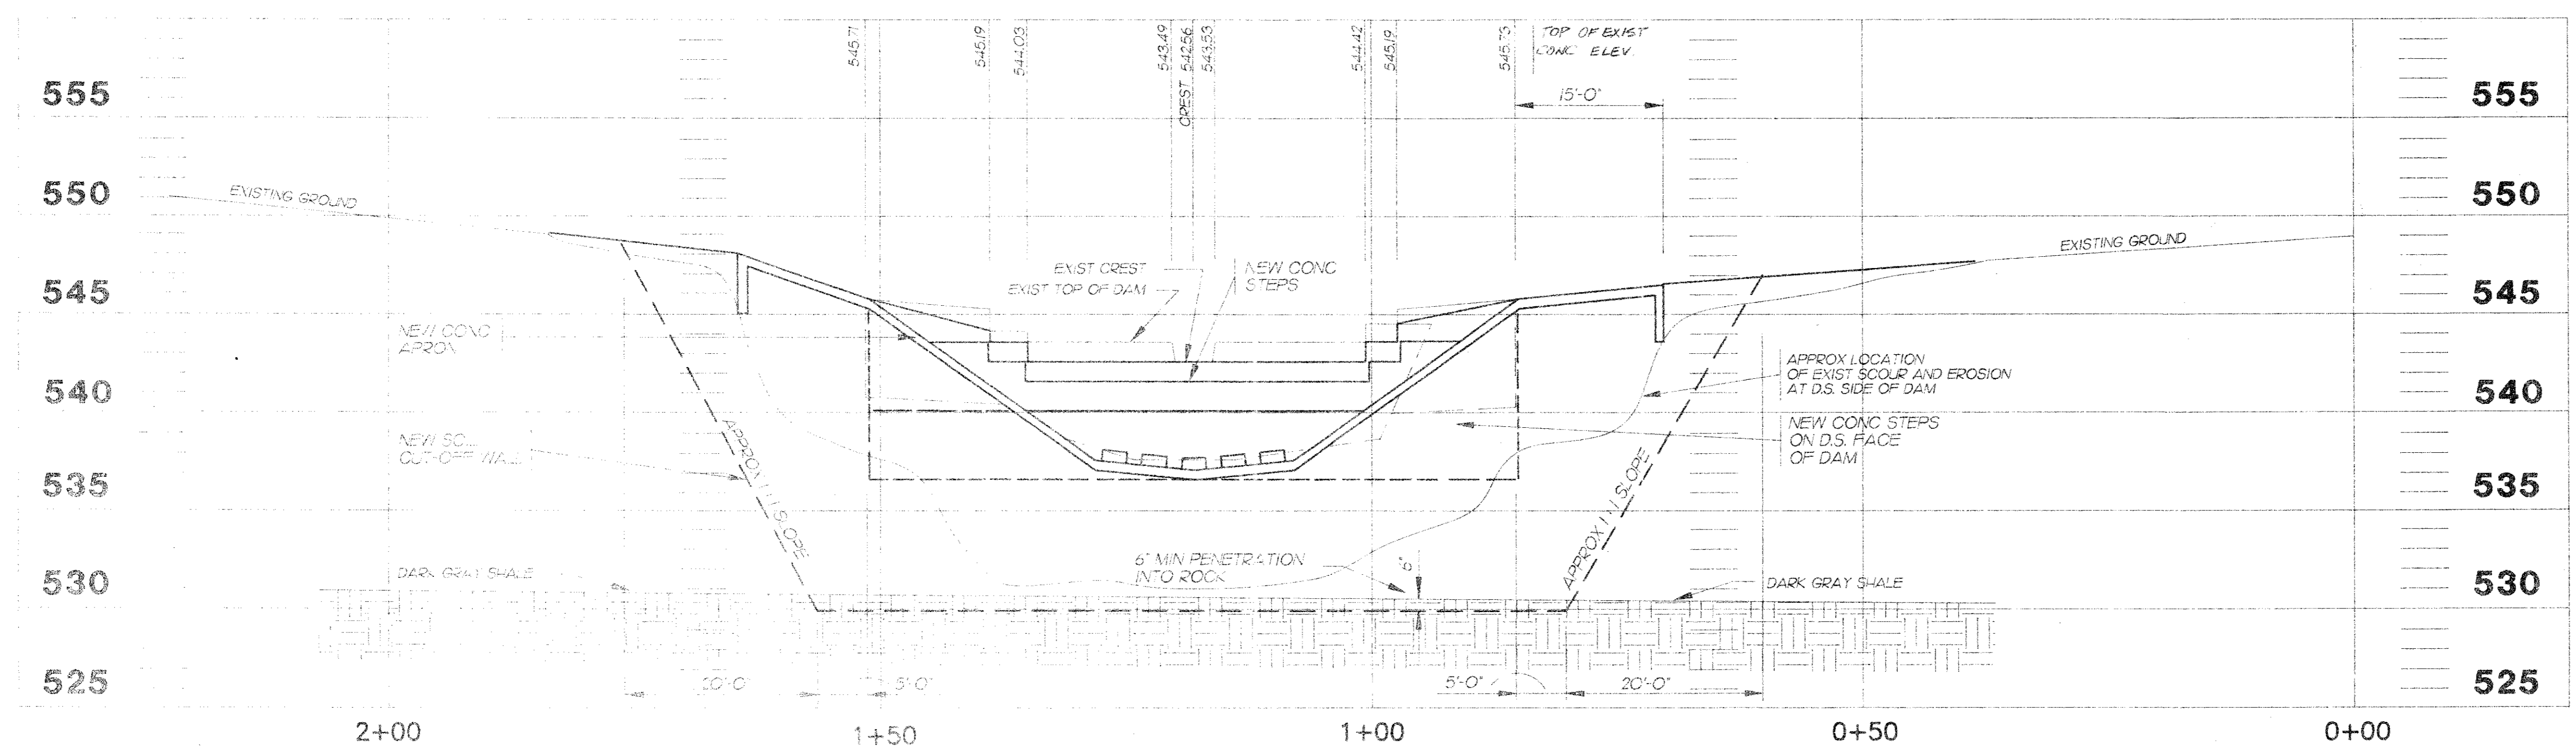

**2 ELEVATION**  
SCALE: 1" = 10'  
1" = 5'

- LEGEND**
- B-1 BORING LOCATION #1
  - U.S. UP STREAM
  - D.S. DOWN STREAM
  - PP POWER POLE
  - UE UNDERGROUND ELECTRIC
  - MH MANHOLE
  - SS SANITARY SEWER
  - STM SWR STORM SEWER
  - TBM TEMP. BENCHMARK
  - CATV CABLE TV
  - +XXX TOP OF NEW CONCR ELEV

**BENCHMARK**

□ TBM, TOP OF CONCRETE INLET SW CORNER OF EAST PARKING AREA NEAREST POOL.

ELEVATION 550.41

DATE: MAY 31 1991  
DRAWN BY: KGW  
CHECKED BY: HGD  
JOB NO.: 90012  
REVISED:

**GREENHAVEN VILLAGE APARTMENTS**  
MULTIVEST REAL ESTATE, INC.  
ADDISON TEXAS  
**EROSION CONTROL and DAM REPAIR**

FOR REVIEW AND PERMITTING

Doyle Engineering Group  
Suite 603  
4455 LBJ Freeway  
Dallas, Texas 75244  
214 991 1188

SHEET NUMBER **1**  
OF 3  
SET NUMBER