




03 MONUMENT SIGN FOUNDATION PLAN
SCALE: 3/4" = 1'-0"

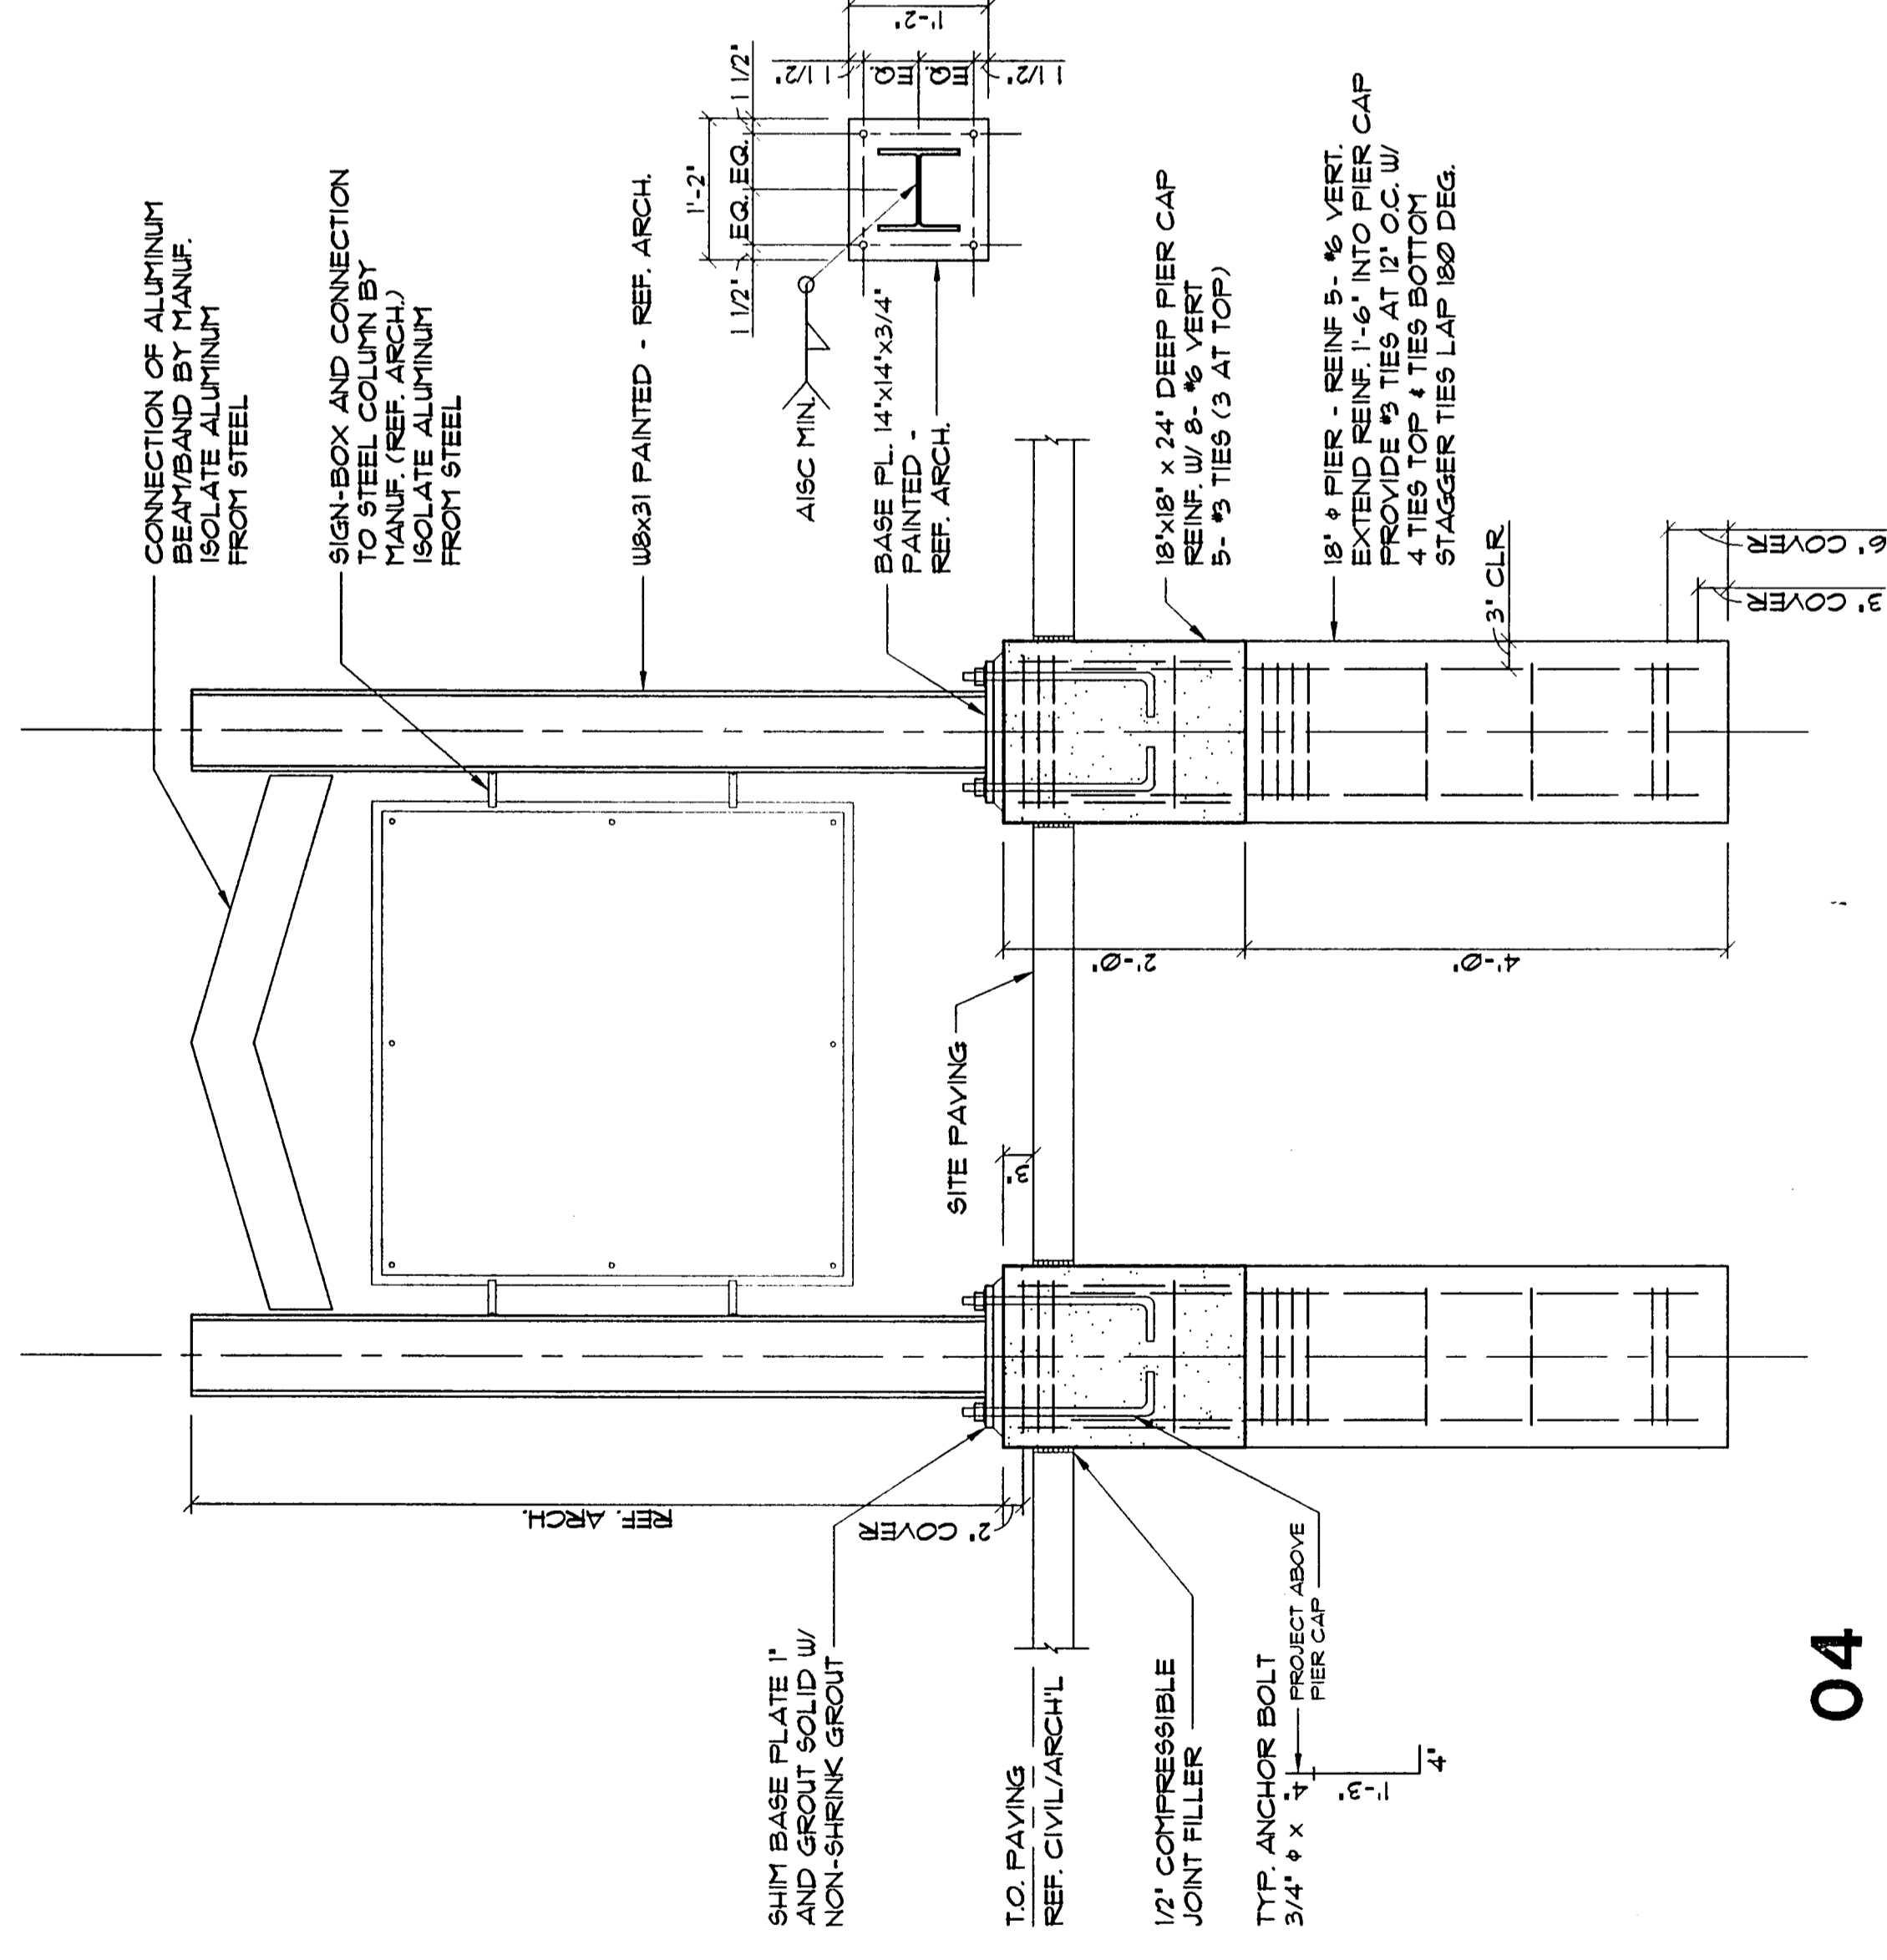

04

02 CANOPY ROOF FRAMING PLAN
SCALE: 1/8" = 1'-0"

01 CANOPY FOUNDATION PLAN
SCALE: 1/8" = 1'-0"

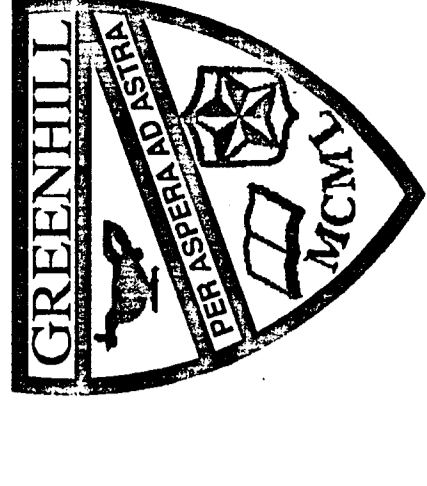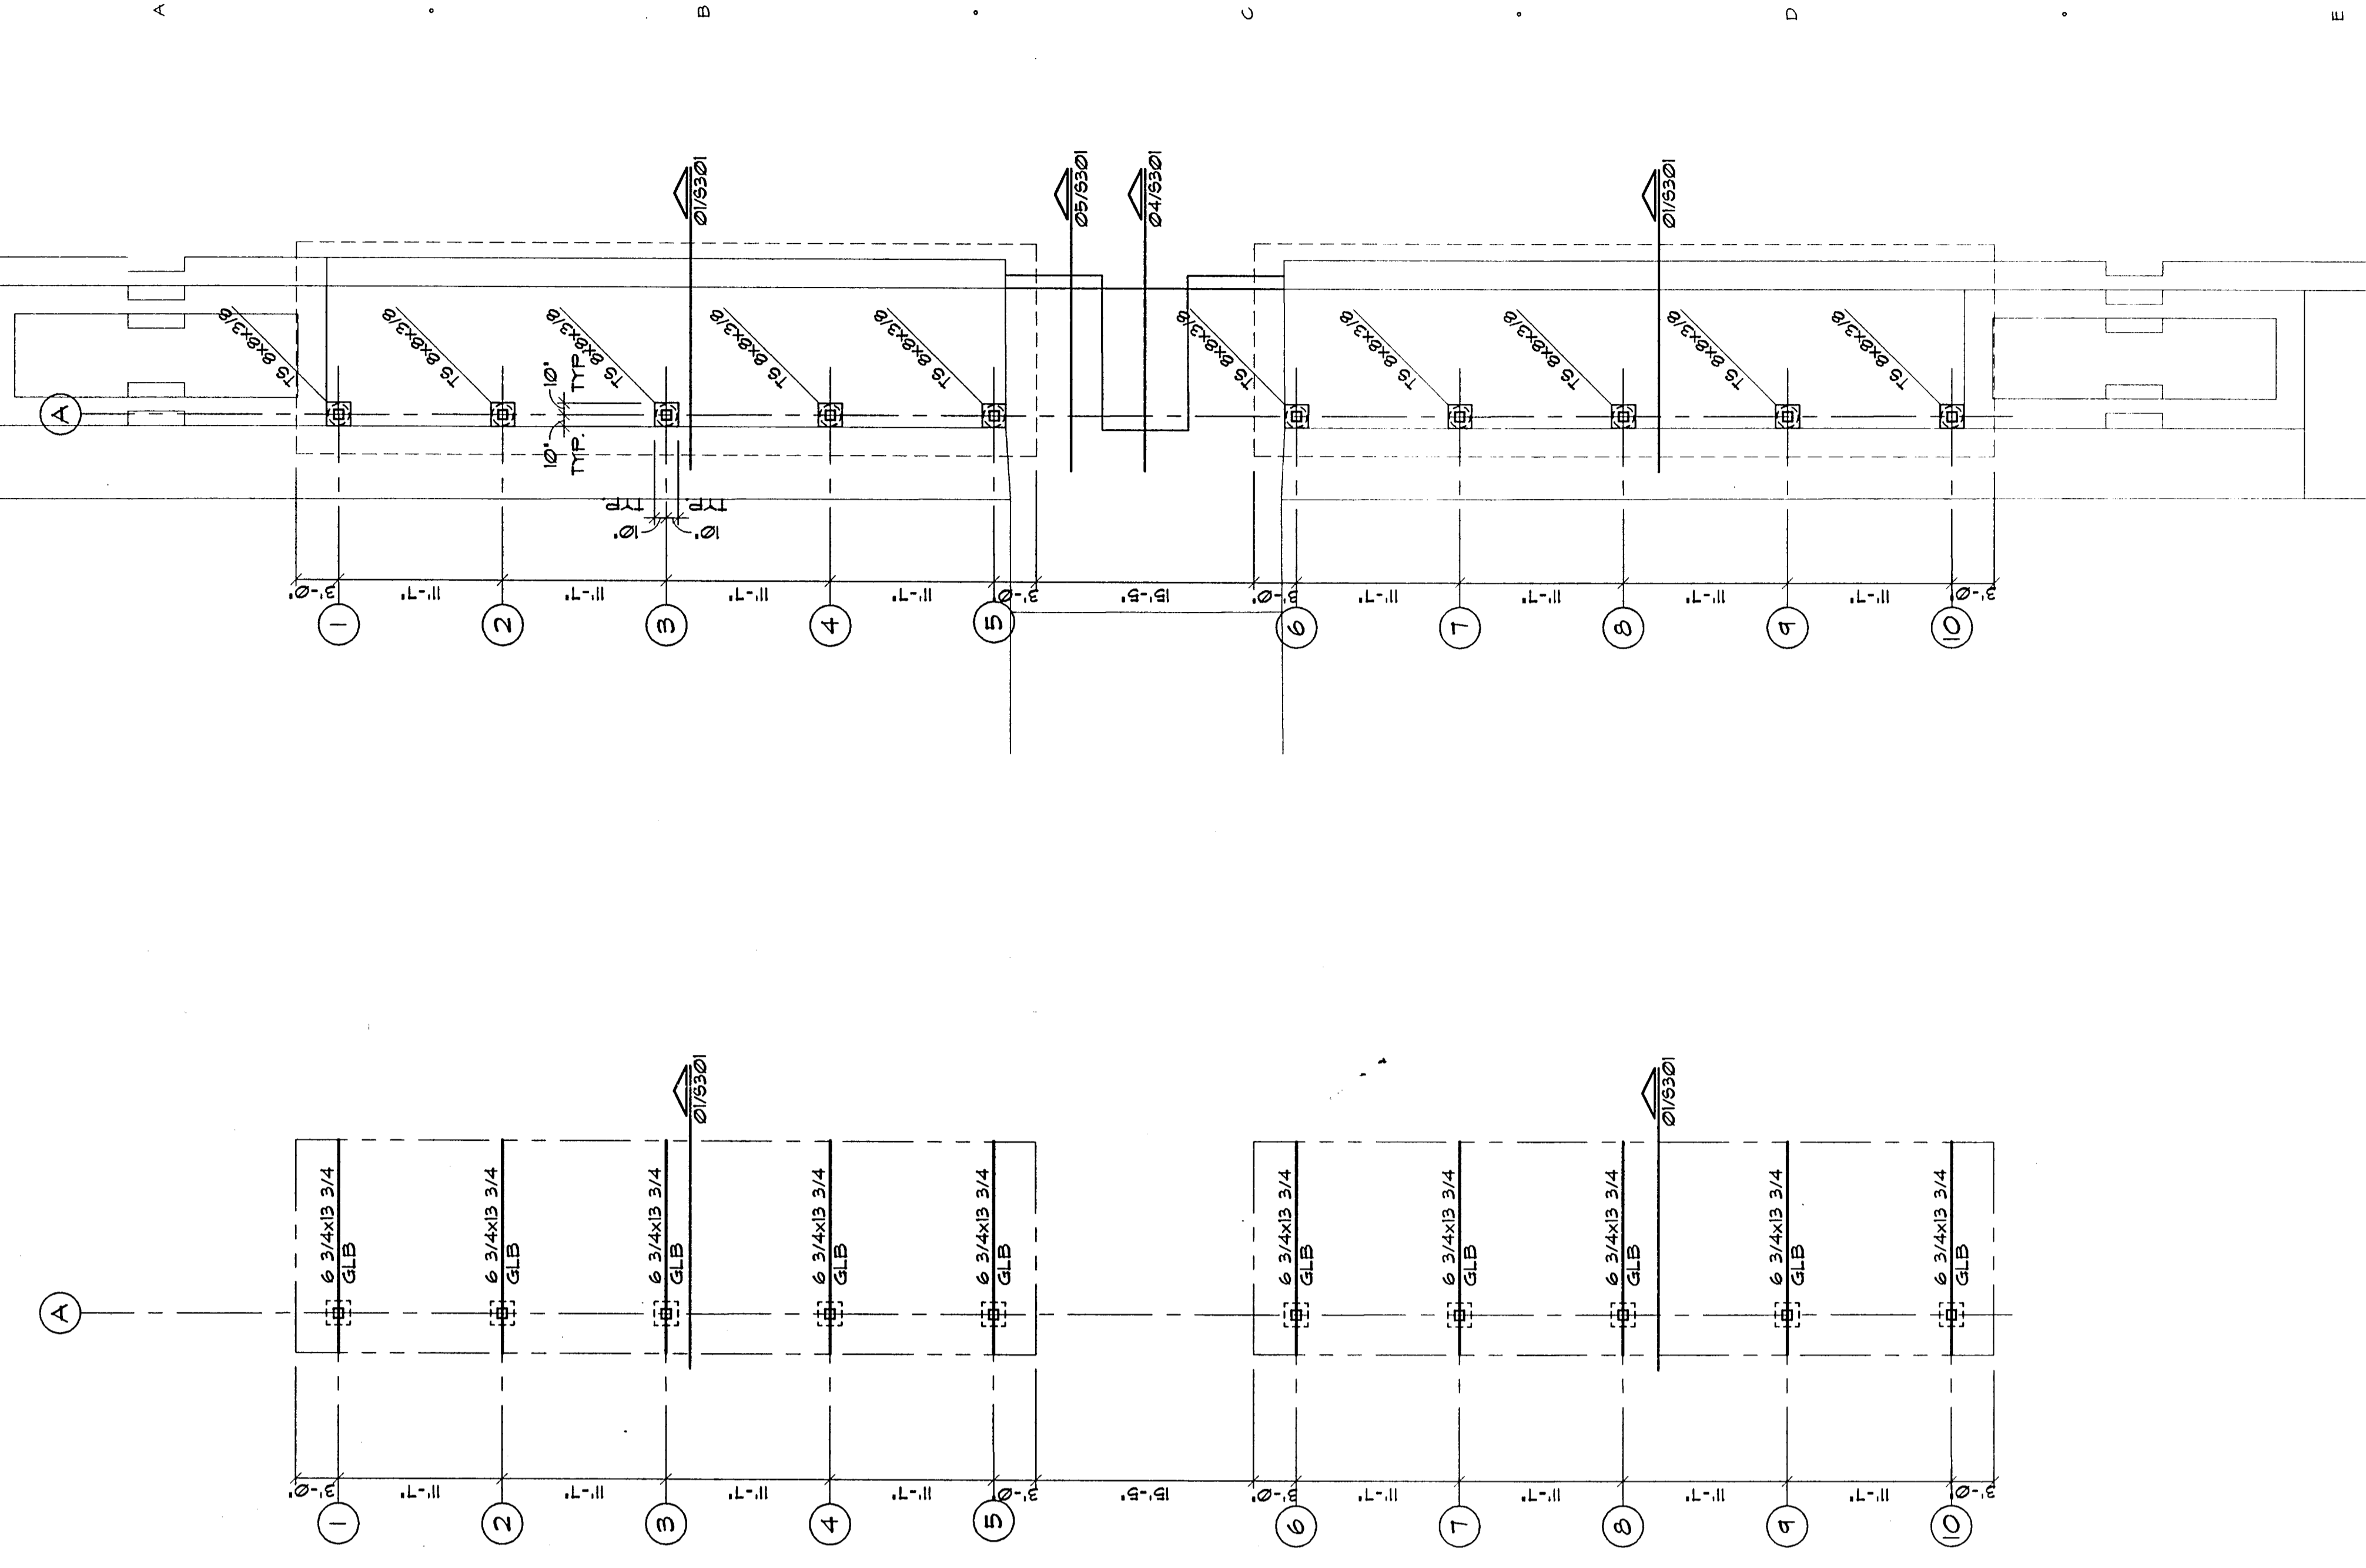


Greenhill School
DEASON FAMILY
TENNIS CENTER

HIDEELL

ASSOCIATES
ARCHITECTS

3033 KELLWAY DRIVE, SUITE 120
DALLAS, TEXAS 75228-4200
(972) 739-8100
E-MAIL: hideell@hideell.com

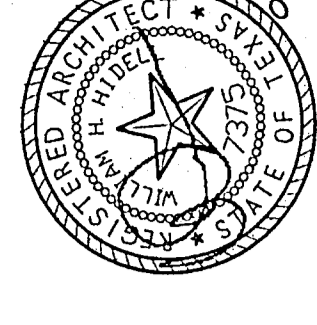

STRUCTURAL ENGINEER
JR, INC.
5445 La Sierra, Suite 300
Dallas, TX 75245
(214) 739-8100
Fax (214) 739-6354

CIVIL ENGINEER
PACHECO KOCH CONSULTING ENGINEERS
2409 East Loop East, Suite 300
Dallas, TX 75245
(972) 235-3031
Fax (972) 235-9544

M.P. ENGINEER
BASHARAHAT ENGINEERING, INC.
2409 East Loop East, Suite 300
Dallas, TX 75245
(972) 590-0050
Fax (972) 590-0248

IRRIGATION ENGINEER
IRRI - TECH
2409 East Loop East, Suite 300
Dallas, TX 75245
(972) 231-5151
Fax (972) 231-5172

J. DePaulo

TITLE
CANOPY PLANS

Revisions

Job No.	99011
Issue Date:	JUNE 26, 2000
Drawn By:	TD, DJ
Checked By:	DC, PL
Sheet No.	

S201