


**GREENHILL
UPPER
SCHOOL**

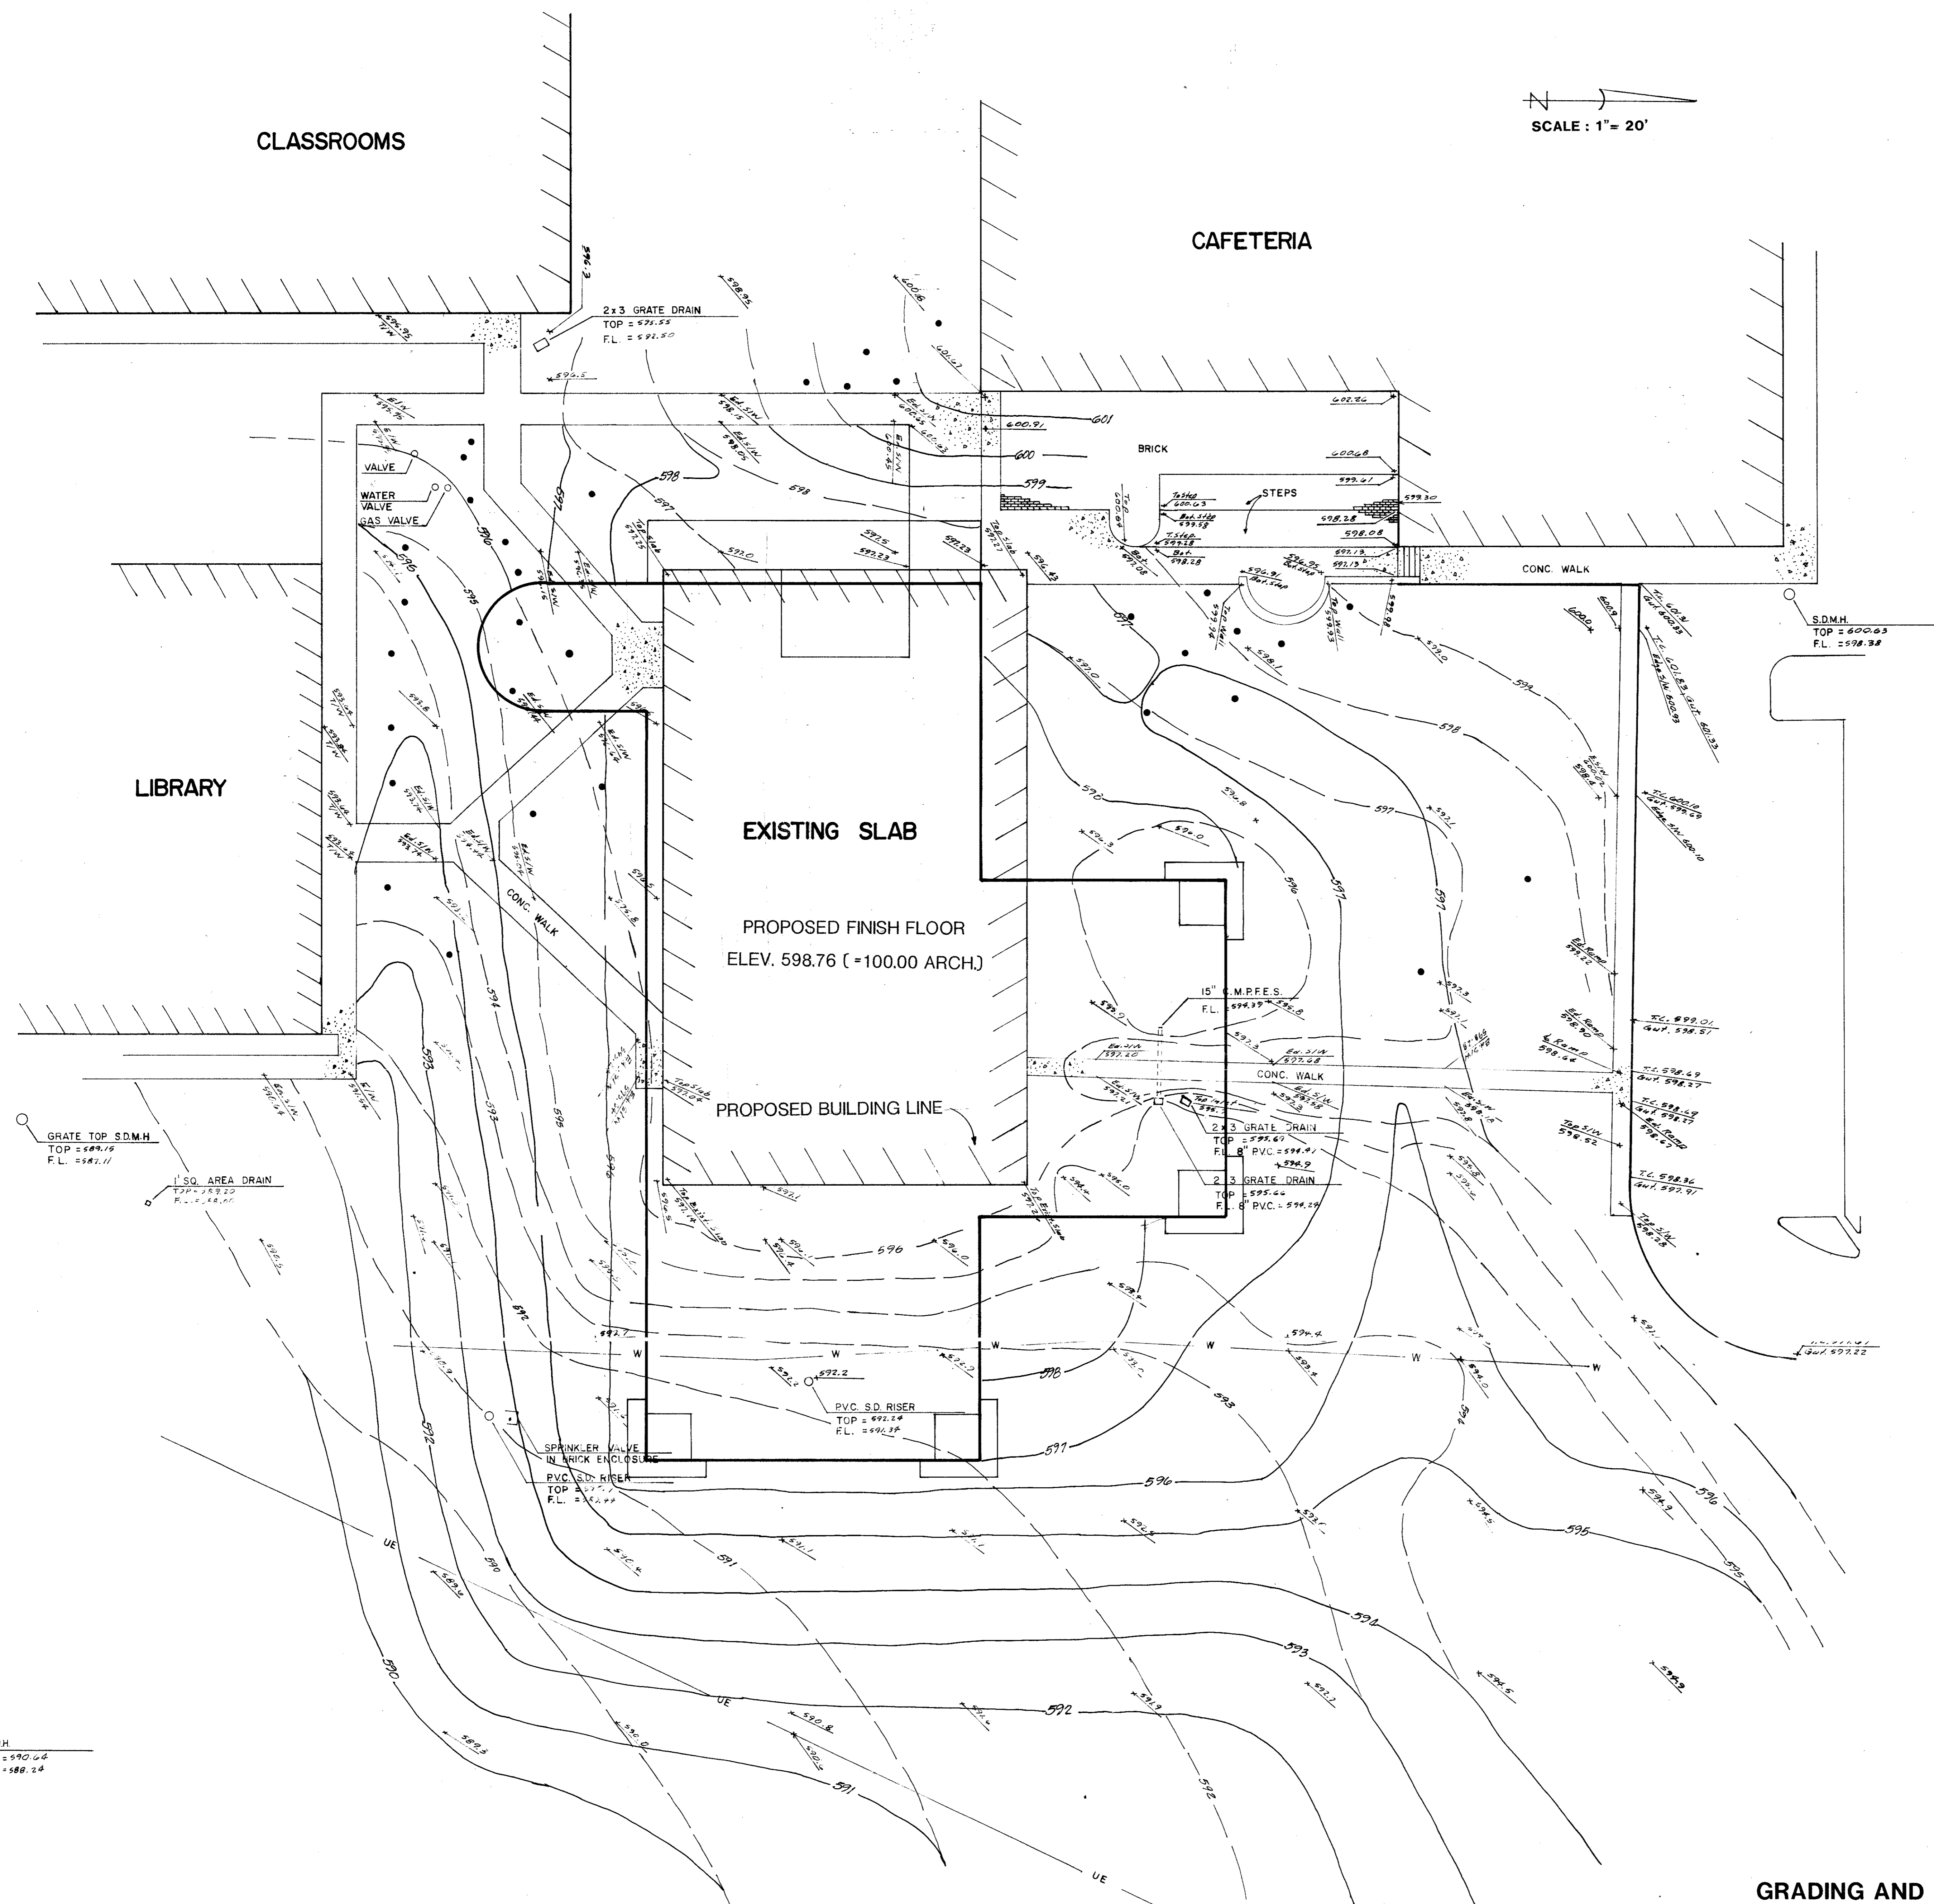

N
SCALE: 1" = 20'

LEGEND
 --- Existing Contours
 --- Proposed Contours
 * Existing Elevations

GRADING AND DRAINAGE PLAN

HIDELL

ARCHITECTS

2811 MCKINNEY AVENUE, SUITE 207
DALLAS, TEXAS 75204 214 855-0335



PHILIP HENDERSON
CONSULTING ARCHITECT
3600 CONGRESS ST.
DALLAS, TEXAS 75219 214 826-3412

RAYMOND L. GOODSON, INC.
STRUCTURAL ENGINEERS
10300 N. CENTRAL EXPWY., SUITE 200
DALLAS, TEXAS 75231 214 739-8100

WALTER CASH & PARTNERS
MECHANICAL ENGINEERS
1001 ROSS, SUITE 400
DALLAS, TEXAS 75202 214 954-4400

Revisions:

Job No. 87005
 Issue Date: 7-1-87
 Drawn By: PSA
 Checked By: _____
 Sheet No. C-1

of: