

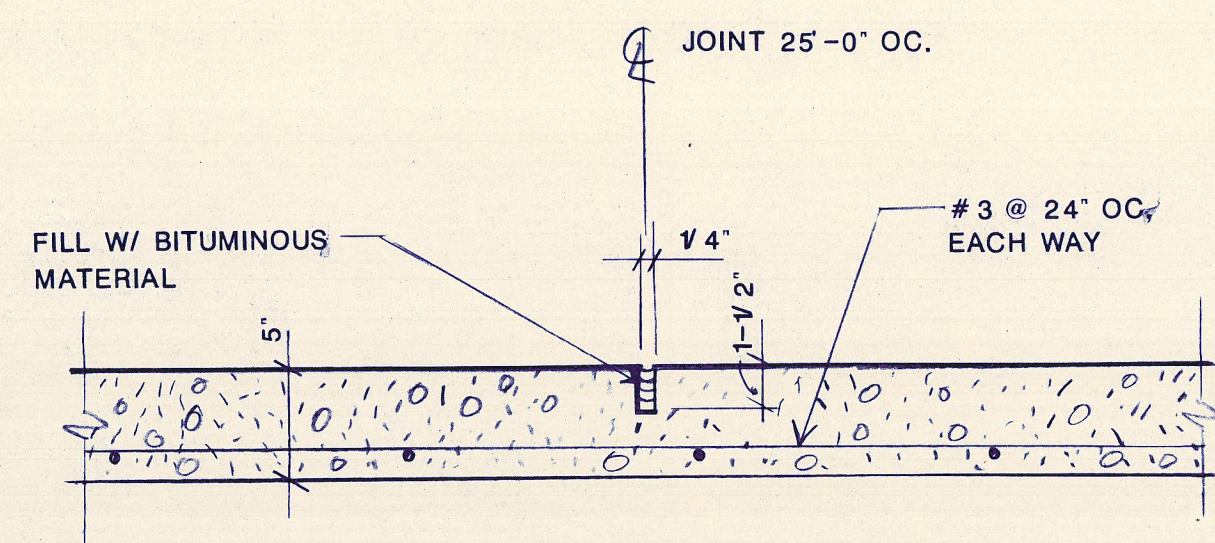


03 Paving Detail
NOT TO SCALE

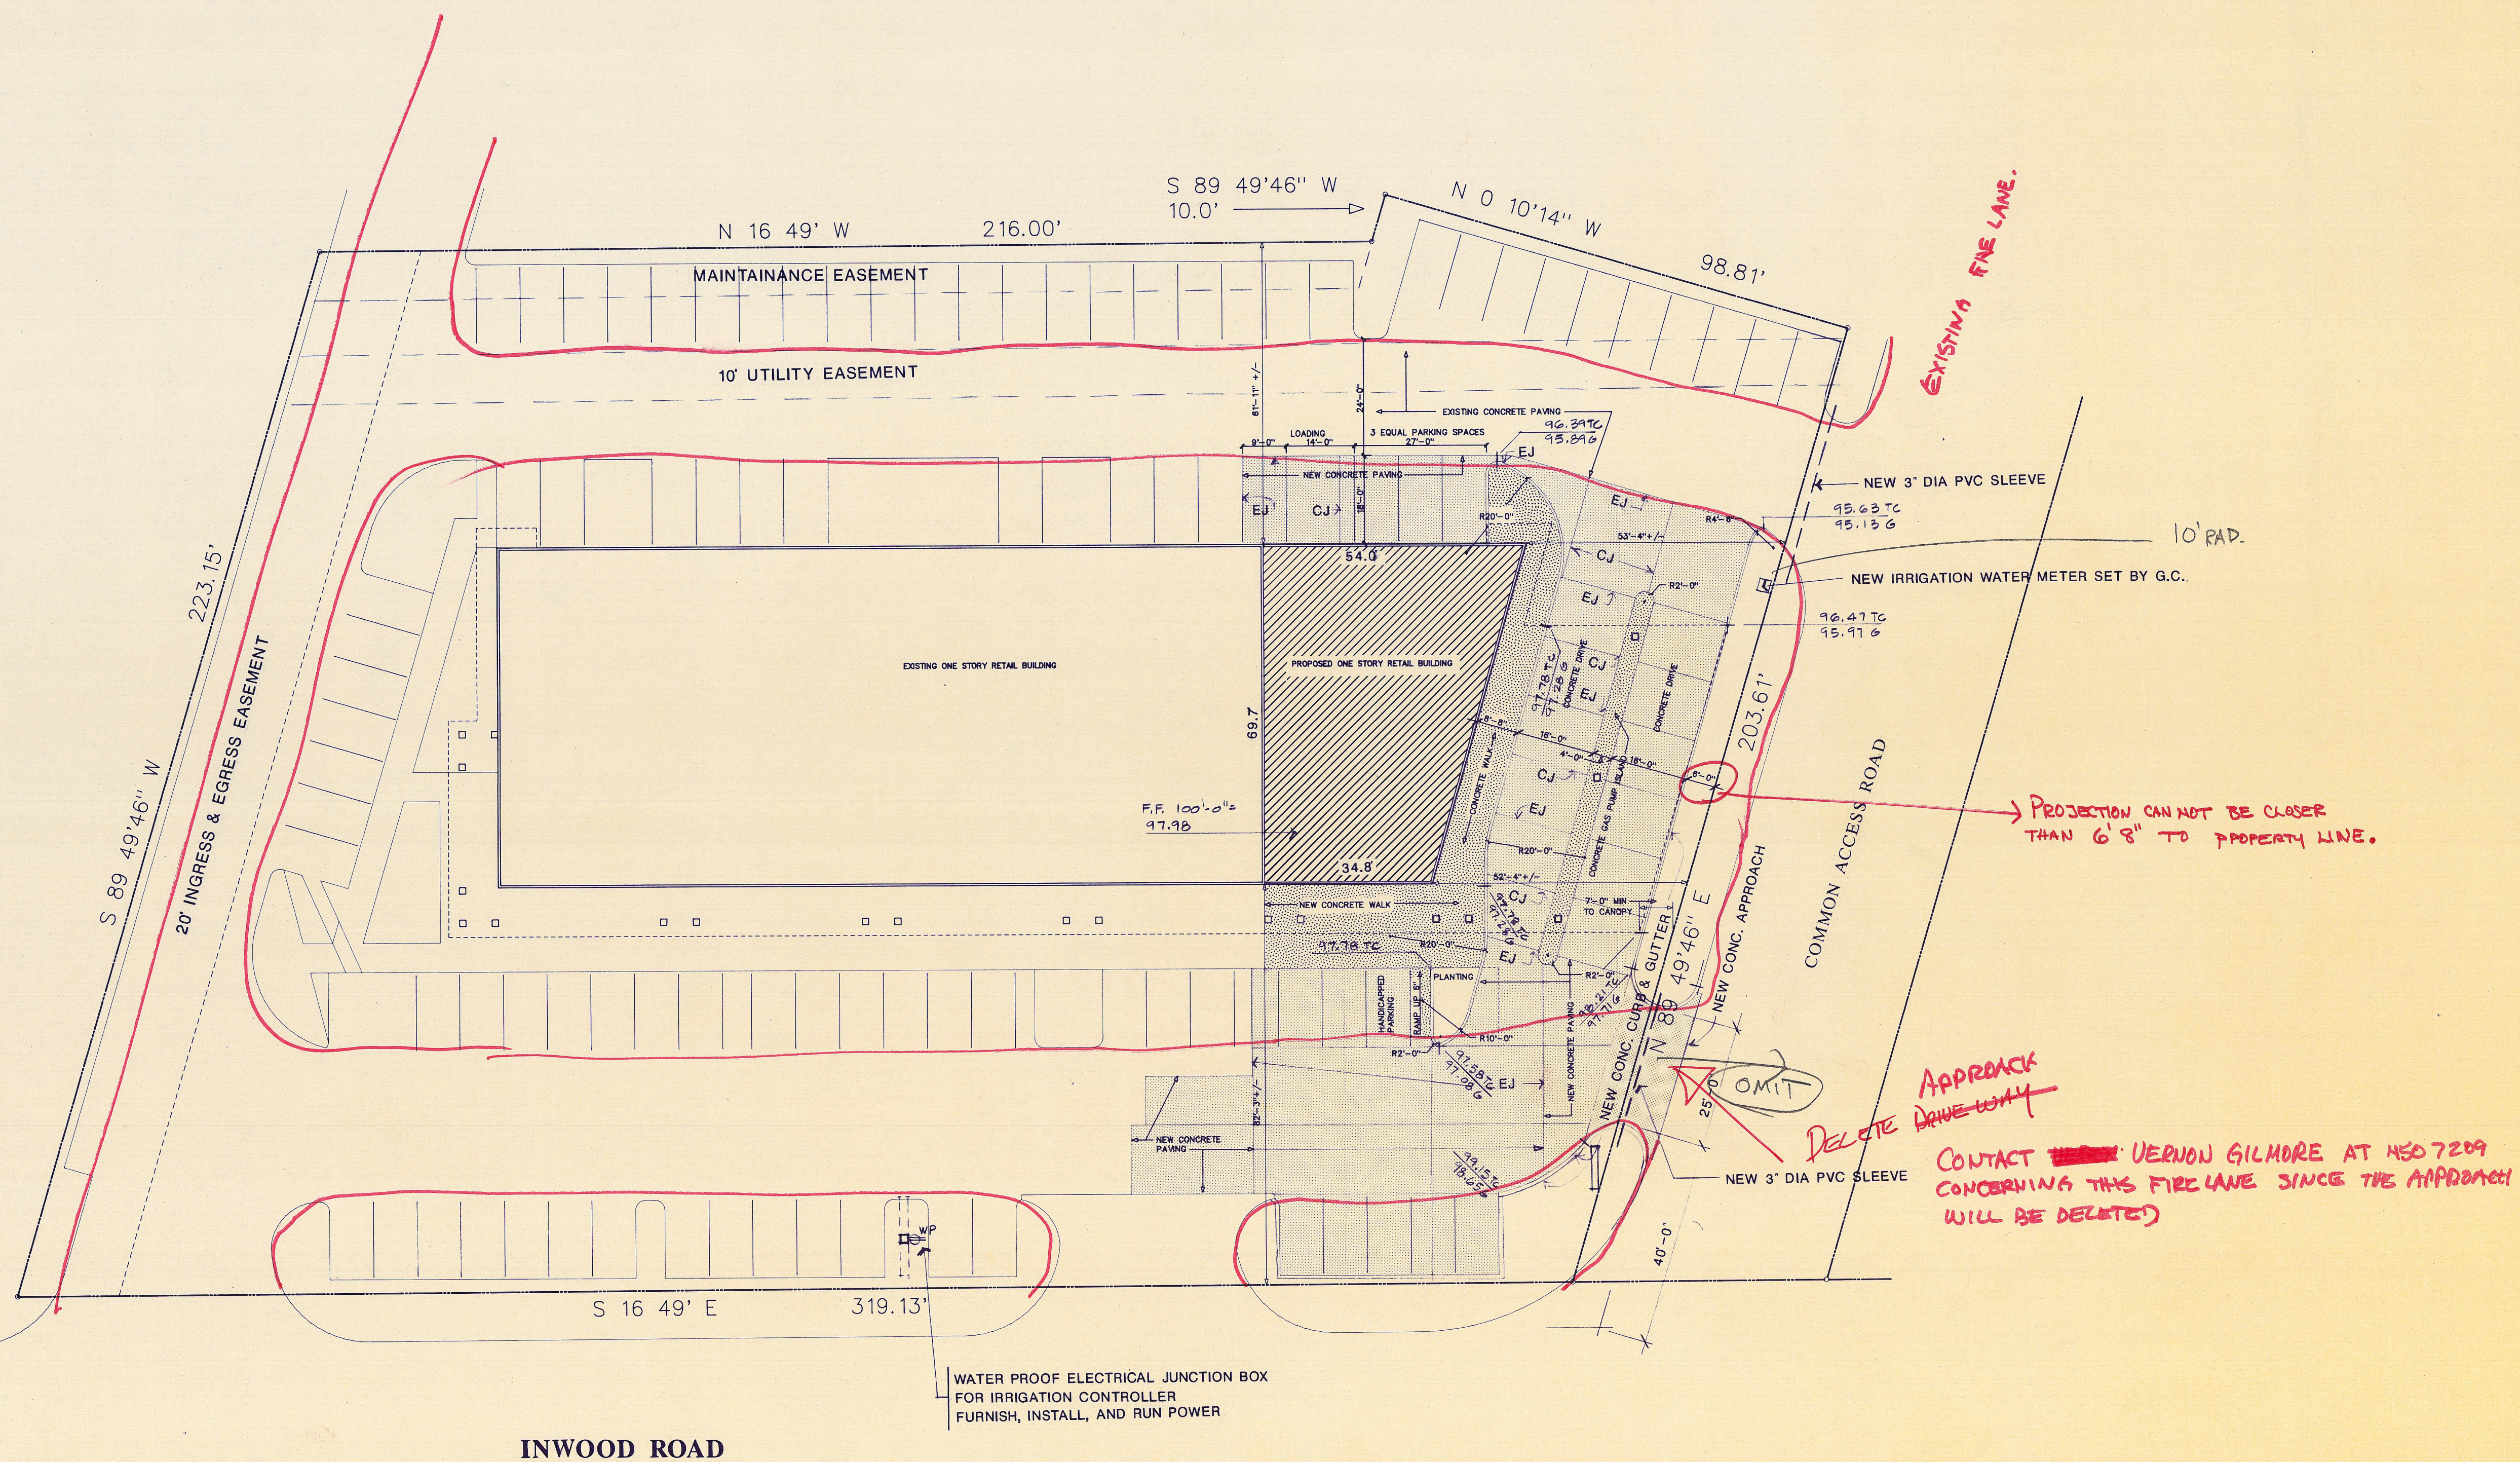


04 Paving Detail
NOT TO SCALE

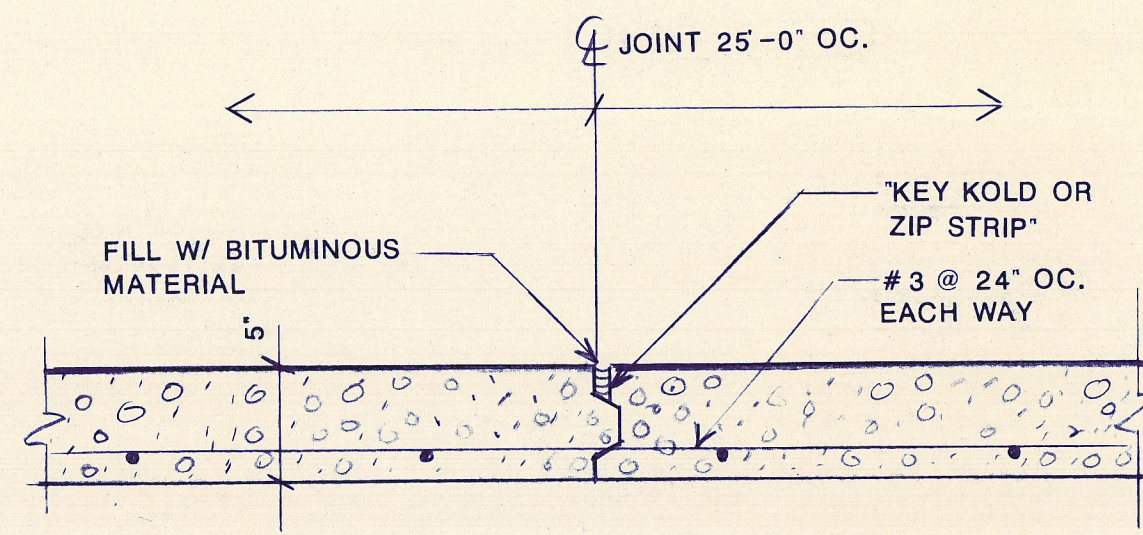


01 Site Plan
SCALE: 1"=20.0'

REVISIONS	DATE

RENOVATION AND ADDITION TO
QUORUM VINEYARD RETAIL CENTER
ADDISON, TEXAS


**SULLIVAN
KEY
MERRILL**
Architects and Planners, Inc.
1510 Main Street, 10th Floor
Dallas, Texas 75201
214-761-0505

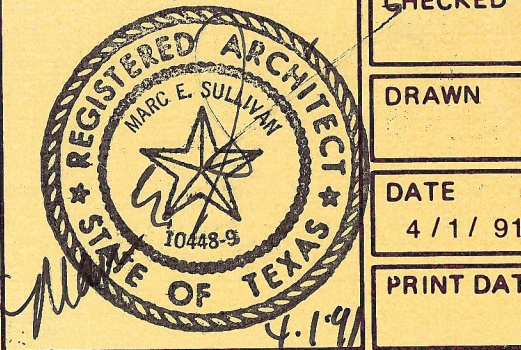	CHECKED
	DRAWN
	DATE 4/11/91
	PRINT DATE 4-19

PROJECT NO. 8922
SHEET TITLE SITE PLAN
SHEET NO. A 03