



HORIZONTAL SCALE :  
0 10 20 30 40 50 60

VERTICAL SCALE :  
0 1 2 3 4 5 6

NOTES:

1. ALL DIMENSIONS ARE FACE TO FACE OF CURB, UNLESS OTHERWISE NOTED.
2. CONTRACTOR TO VERIFY LOCATION OF 48" WATER MAIN AT LATERAL D AND E CROSSINGS.
3. INDICATE TO CUT AND PLUG EXISTING IRRIGATION SYSTEM AT LANDMARK PLACE, AS DIRECTED BY OWNER.
4. THE INFORMATION REGARDING THE SIZE AND LOCATION OF THE EXISTING UNDERGROUND UTILITIES IS APPROXIMATE. CONTRACTOR SHALL VERIFY THE LOCATE OF THE EXISTING UNDERGROUND UTILITIES IN THE FIELD. CONTRACT IS RESPONSIBLE FOR ANY DAMAGE OCCURED TO EXISTING UTILITIES AND FACILITIES THROUGHOUT THE DURATION OF THIS PROJECT.

STATE OF TEXAS  
 WEIDONG LI  
 84718  
 LICENSED PROFESSIONAL ENGINEER  
*Weidong Li*  
 5/12/03

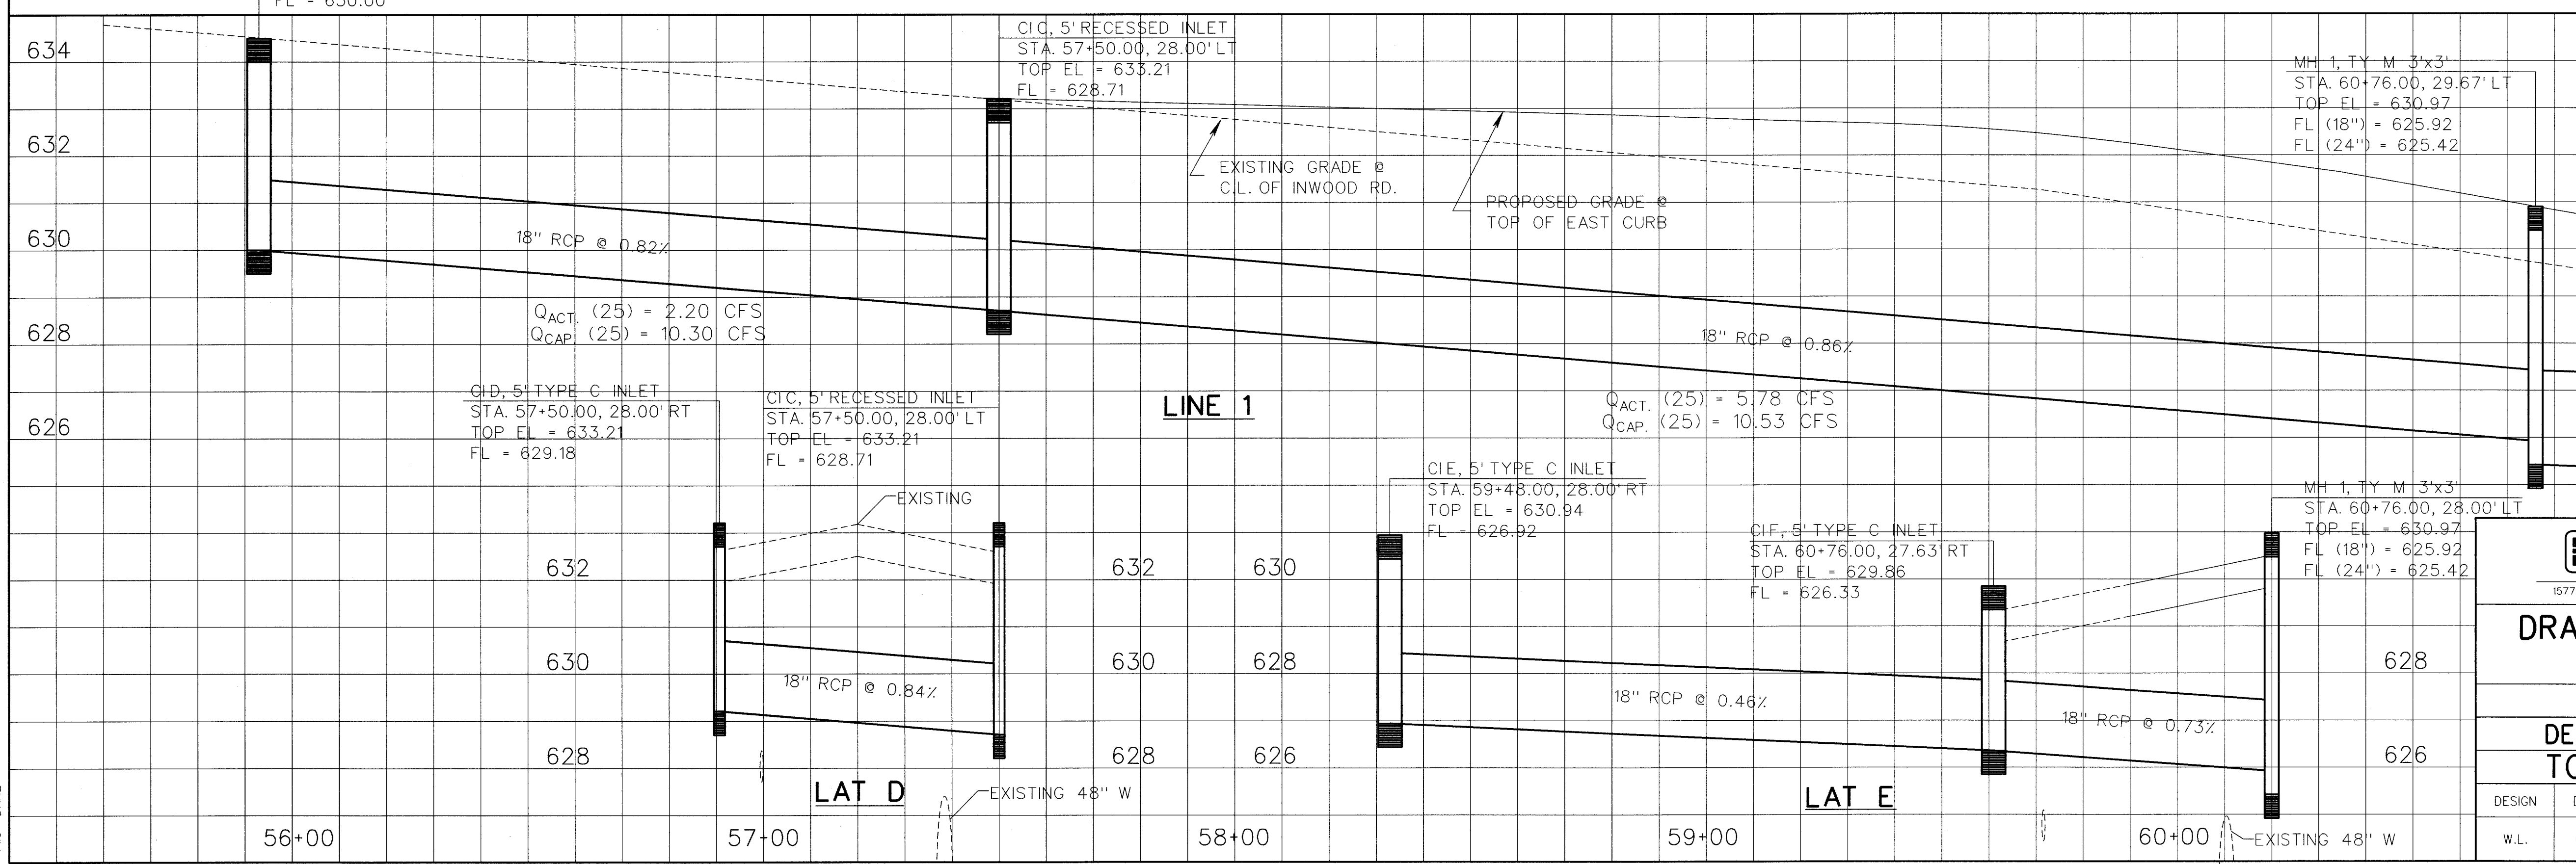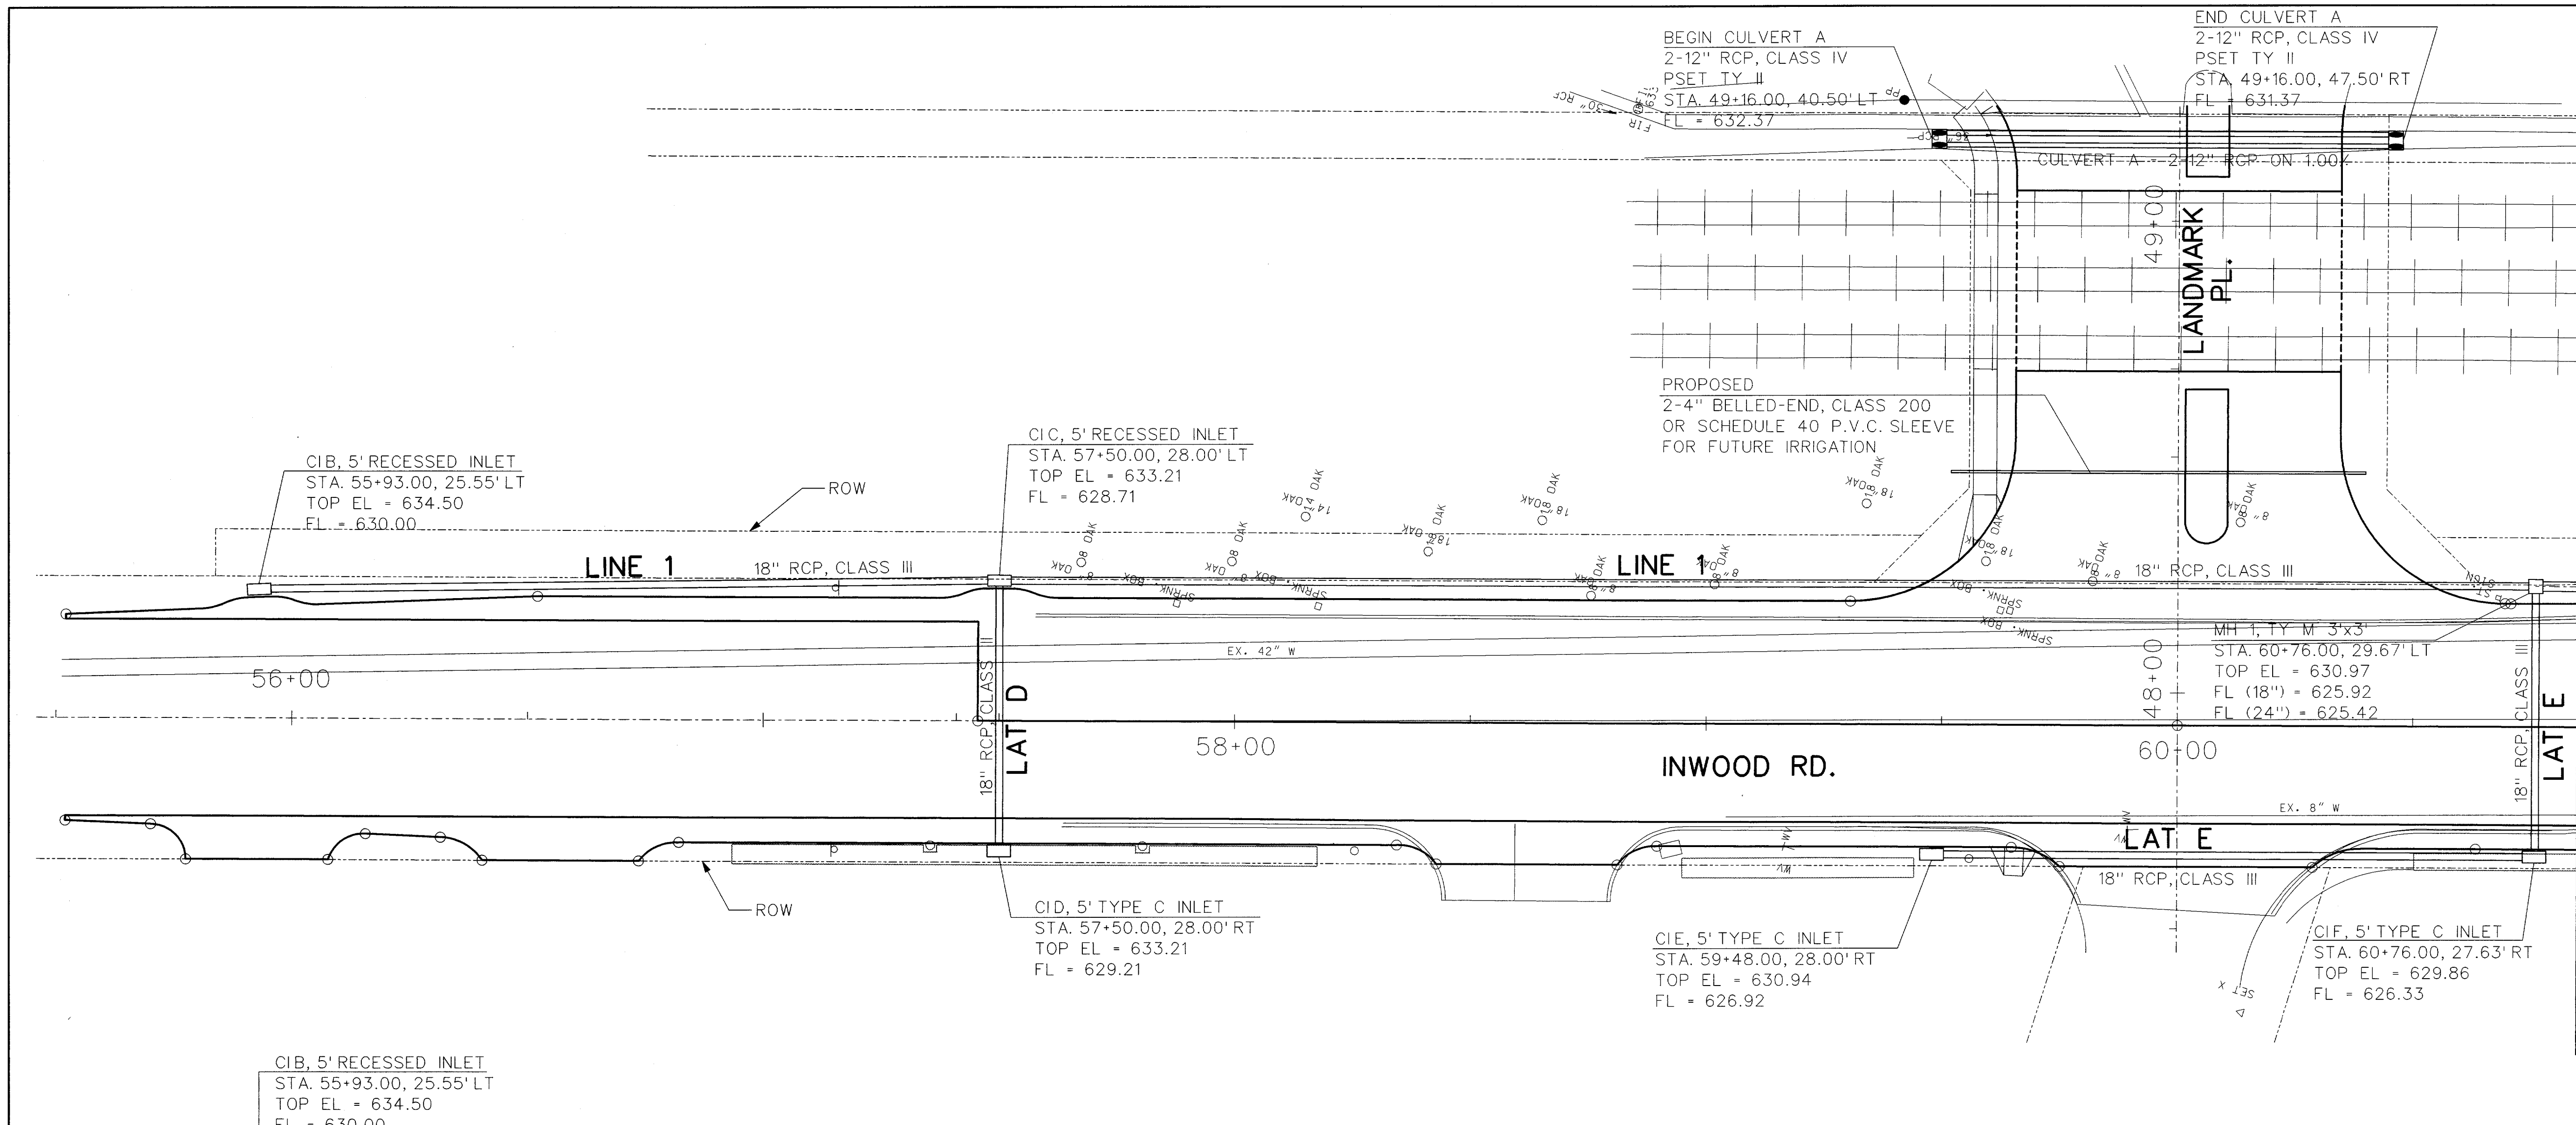

MATCH LINE STA. 60+85.00

**PARSONS**  
 15770 N. DALLAS PARKWAY, SUITE 500, DALLAS, TEXAS 75248 (972)991-1900

**DRAINAGE PLAN AND PROFILE**  
 SHEET 1 OF 2  
 INWOOD CONNECTION  
 DEPARTMENT OF PUBLIC WORKS  
 TOWN OF ADDISON, TEXAS

DESIGN	DRAWN	DATE	SCALE	NOTES	FILE	NUMBER
W.L.	C.W.W.	05/12/03	1"=40'H 1"=4'V			12

File : DRN2

... \s43314\card\inwood set\DRN2.dgn 06/12/03 10:44:27 PM