


MATCH LINE STA. 60+85.00

- NOTES:
1. ALL DIMENSIONS ARE FACE TO FACE OF CURB, UNLESS OTHERWISE NOTED.
  2. CONTRACTOR SHALL PROTECT EXISTING "TOWN OF ADDISON" SIGN AND FOUNDATION AND REPAIR IT AT HIS/HER OWN EXPENSE SHOULD DAMAGE OCCURS.
  3. THE INFORMATION REGARDING THE SIZE AND LOCATION OF THE EXISTING UNDERGROUND UTILITIES IS APPROXIMATE. CONTRACTOR SHALL VERIFY THE LOCATE OF THE EXISTING UNDERGROUND UTILITIES IN THE FIELD. CONTRACT IS RESPONSIBLE FOR ANY DAMAGE OCCURED TO EXISTING UTILITIES AND FACILITIES THROUGHOUT THE DURATION OF THIS PROJECT.

STA. 65+70.81 +/-, 40.41 +/- LT  
 CONNECT TO EXISTING 10' INLET  
 CONN. 24" RCP INTO INLET  
 PLACE CONCRETE COLLAR AROUND  
 JOINT AND FORM SMOOTH AND  
 TIGHT CONNECTION ACCEPTABLE  
 TO THE TOWN OF ADDISON  
 TOP EL = 625.80 +/-  
 FL PROP. (24") = 621.80 +/-  
 FL EX. (24") = 621.80 +/-

STATE OF TEXAS  
 WEIDONG LI  
 84718  
 LICENSED PROFESSIONAL ENGINEER  
*Weidong Li*  
 5/12/03

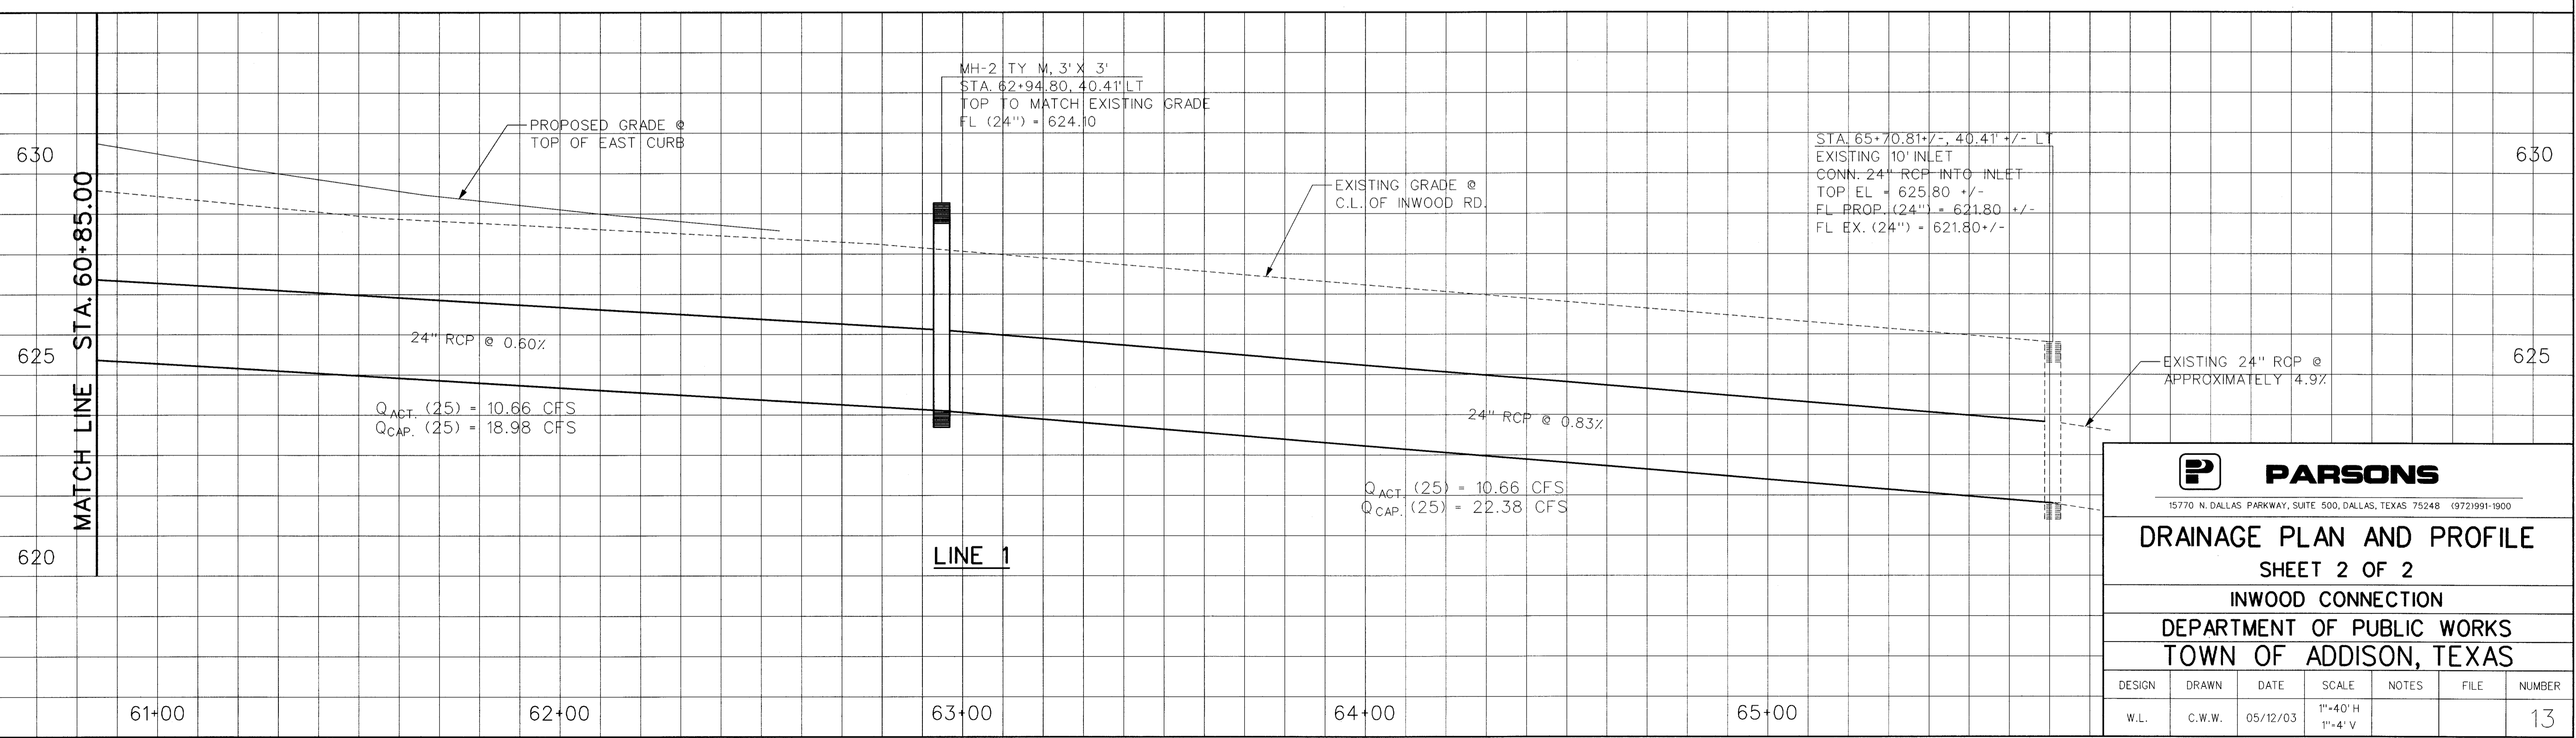

**PARSONS**  
 15770 N. DALLAS PARKWAY, SUITE 500, DALLAS, TEXAS 75248 (972)991-1900

**DRAINAGE PLAN AND PROFILE**  
 SHEET 2 OF 2

**INWOOD CONNECTION**  
 DEPARTMENT OF PUBLIC WORKS  
 TOWN OF ADDISON, TEXAS

DESIGN	DRAWN	DATE	SCALE	NOTES	FILE	NUMBER
W.L.	C.W.W.	05/12/03	1"=40' H 1"=4' V			13

File: DRPI