



LOCATION MAP

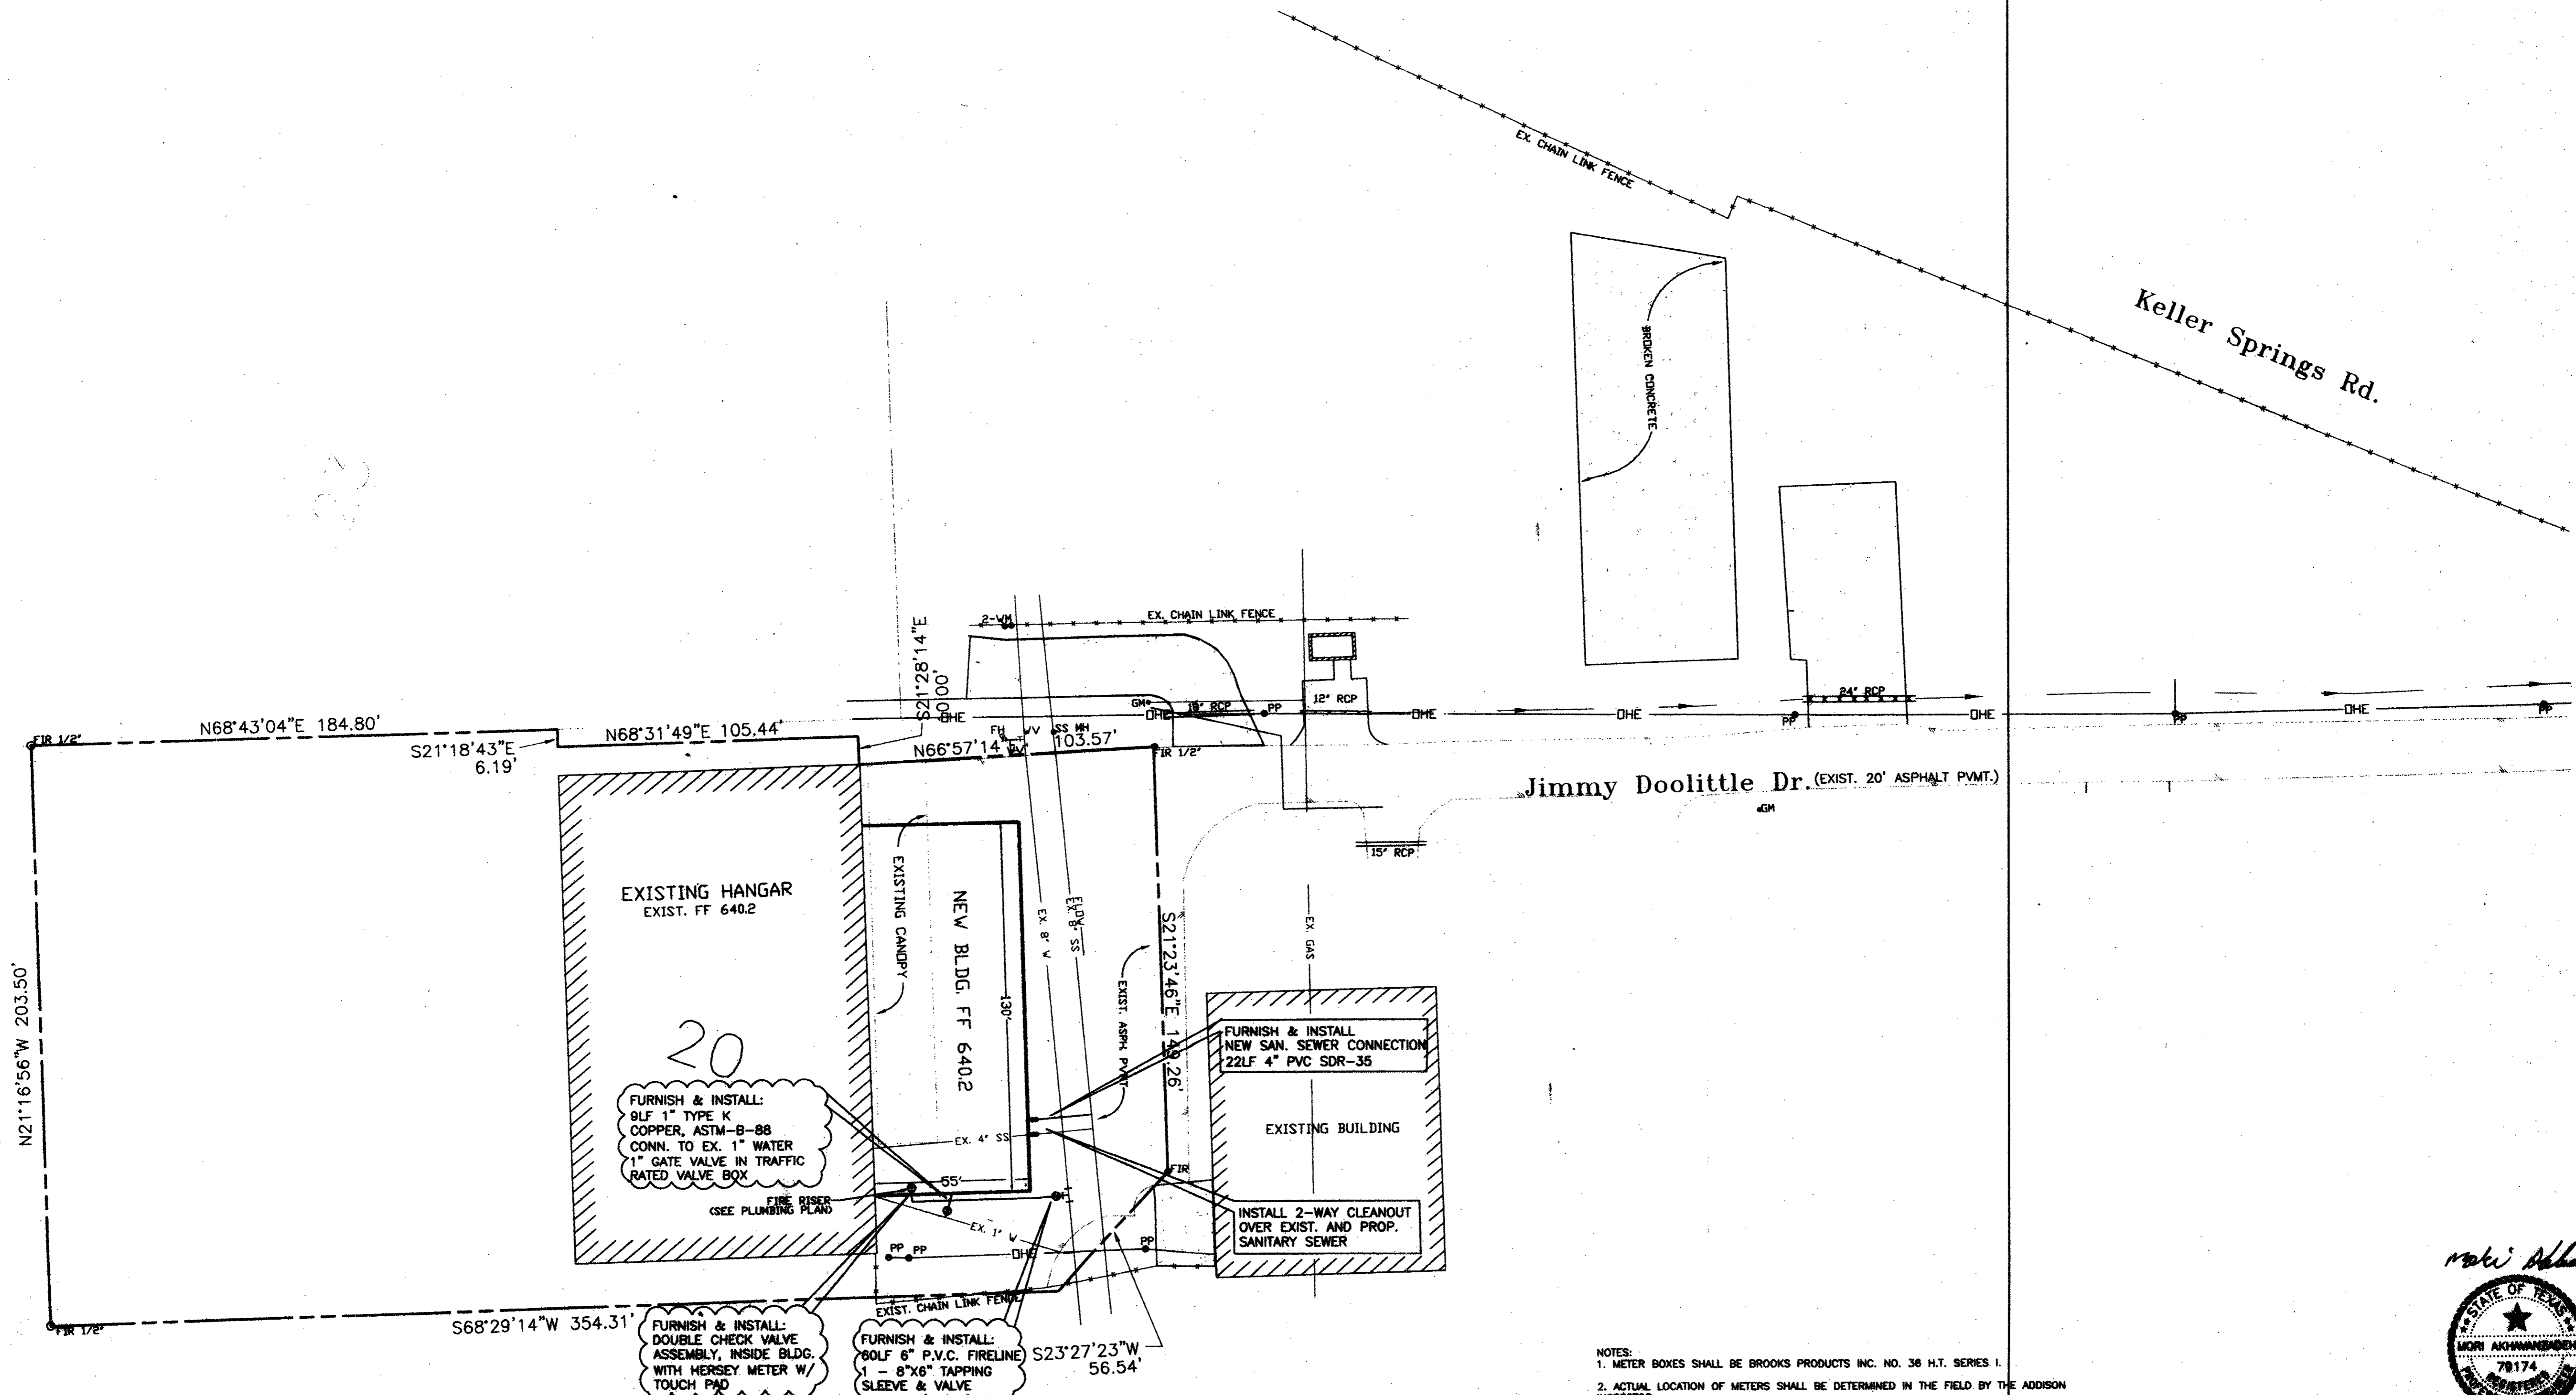

NOTES:
 1. METER BOXES SHALL BE BROOKS PRODUCTS INC. NO. 36 H.T. SERIES I.
 2. ACTUAL LOCATION OF METERS SHALL BE DETERMINED IN THE FIELD BY THE ADDISON INSPECTOR.

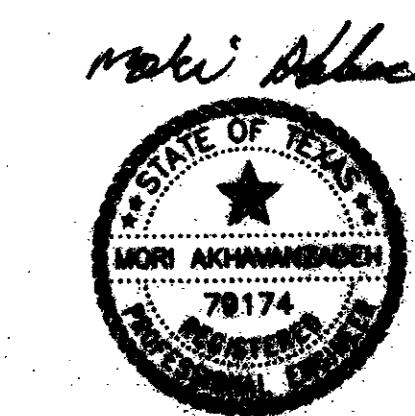

FOR: TURBINE AIRCRAFT SERVICES, INC.
 EXISTING AND PROPOSED BUILDING
 4550 JIMMY DOOLITTLE DRIVE
 ADDISON AIRPORT-ADDISON, TX 75001

DATA TECH
 17311 DALLAS PARKWAY
 SUITE 200
 DALLAS, TX 75248
 PHONE: (972) 250-2727

REVISIONS	
DATE	REVISION

PROJECT:
ADDISON AIRPORT ADDITION
 ADDISON TEXAS

SHEET TITLE:
UTILITY PLAN

DATE: Dec. 31, 2000
 SCALE: 1"=30'
 DRAWN BY: REH
 CHECKED BY: MA
 SHEET NO.: 1 of 1
 DTE FILE NO. 0223